


11:36 AM
Wednesday, October 23, 2025

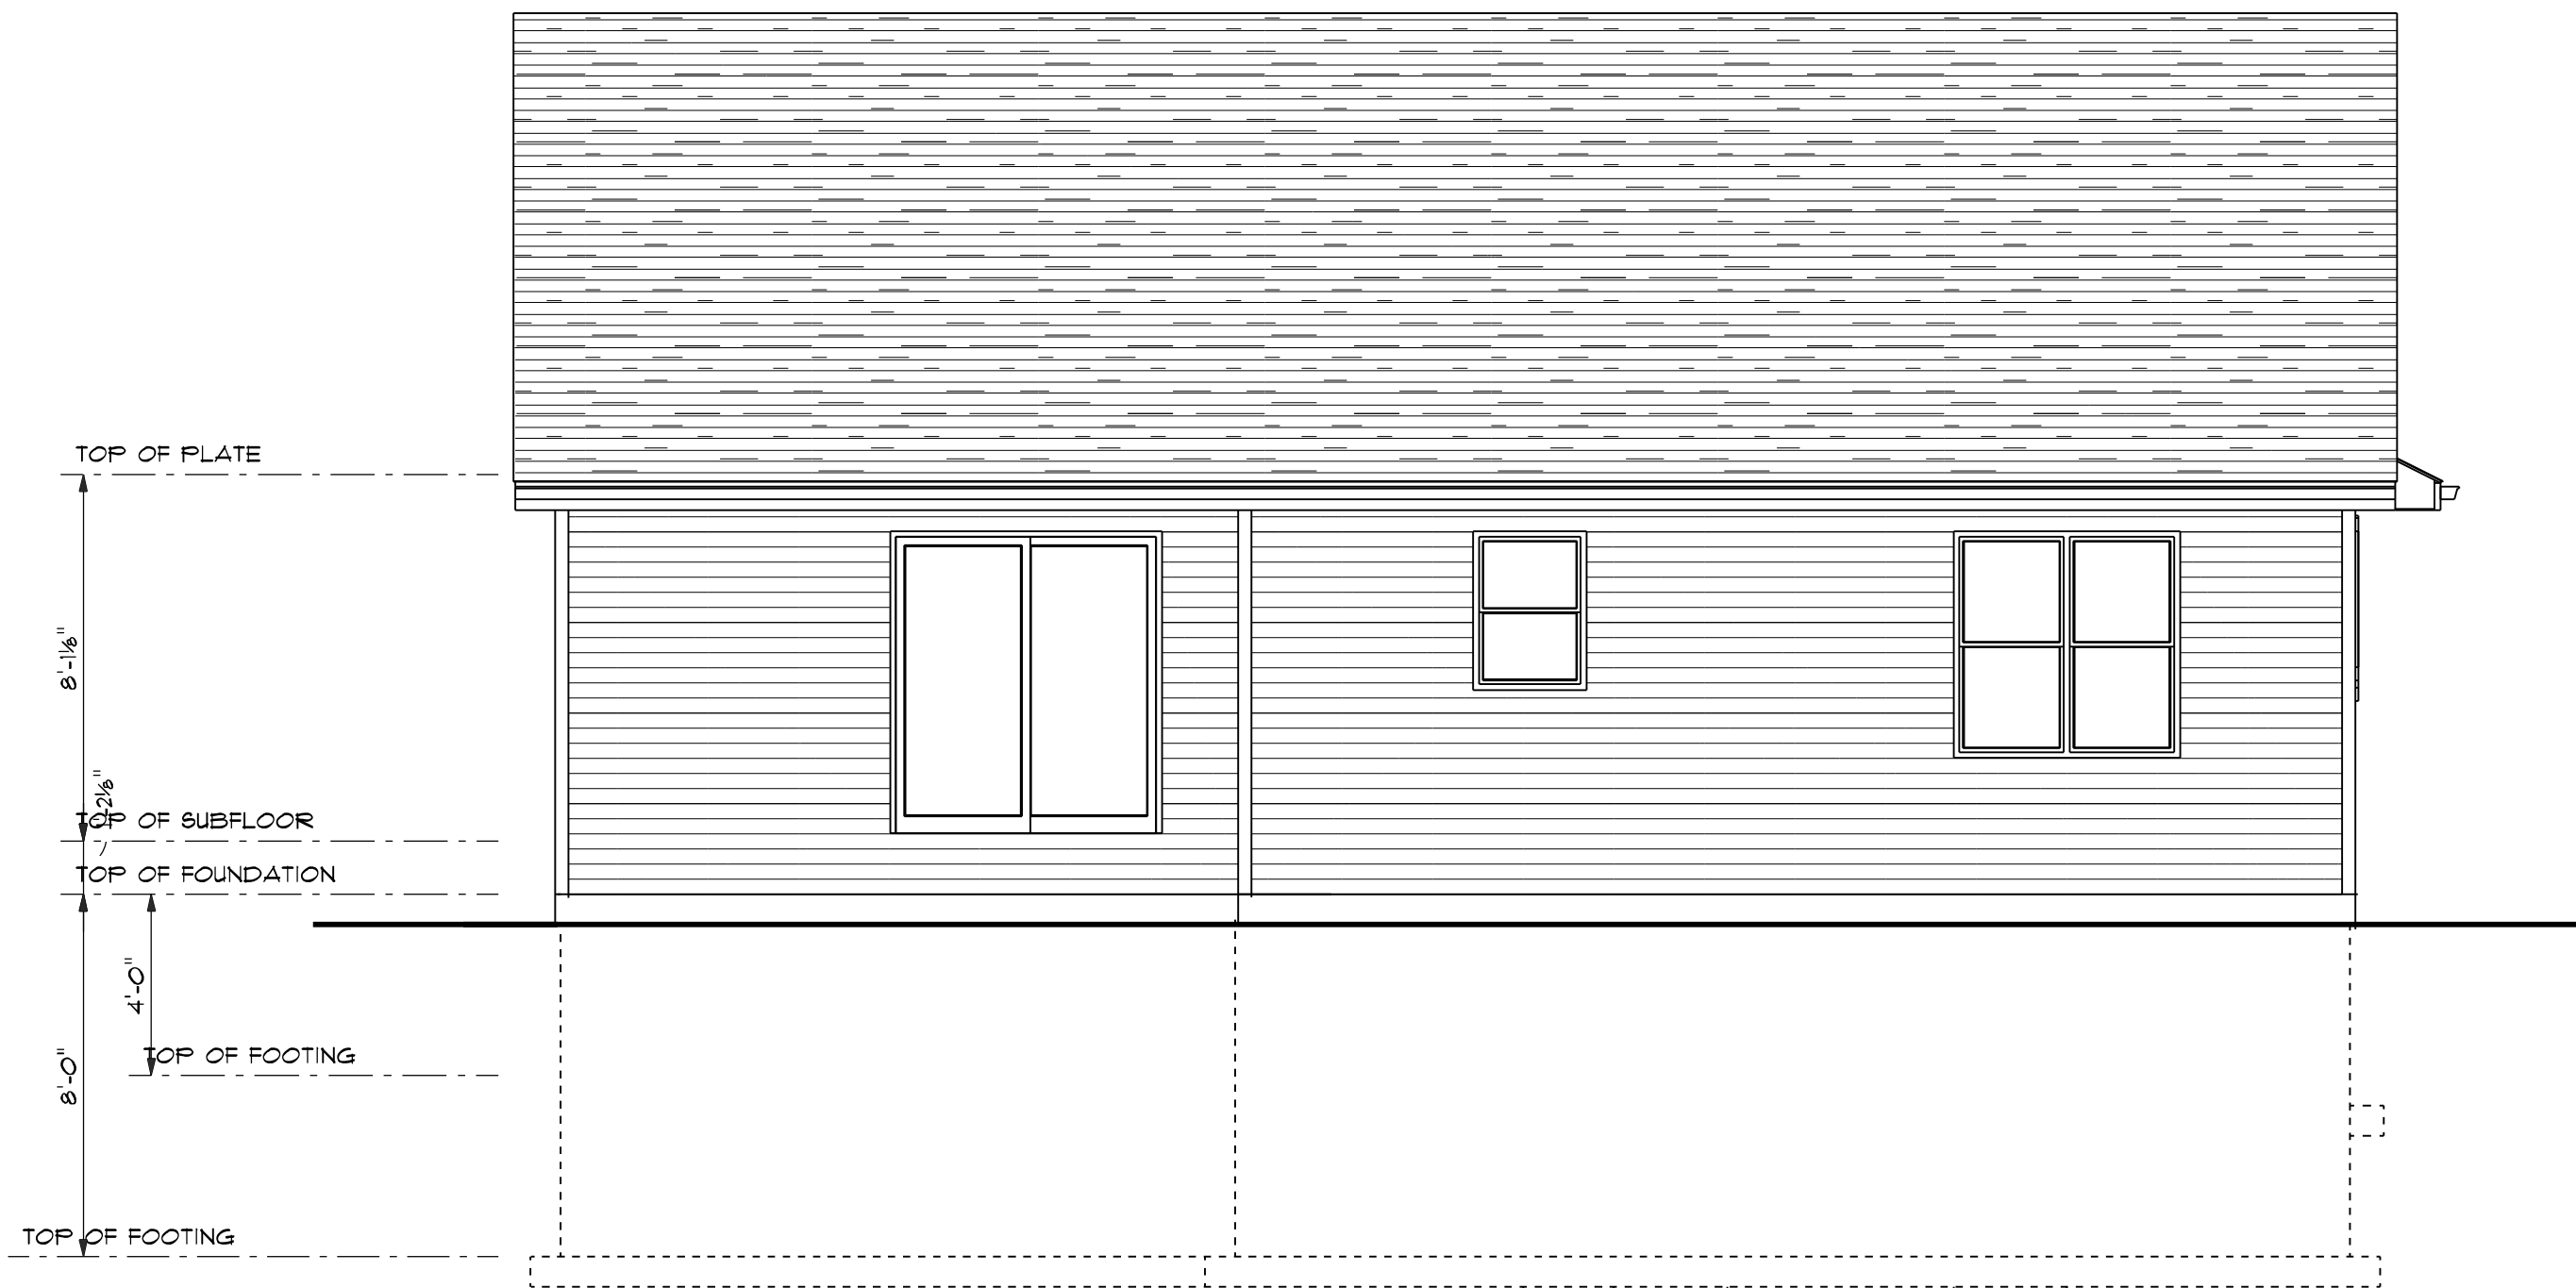

REAR ELEVATION

SCALE: 1/4" = 1'-0"

GENERAL NOTES:

ALTHOUGH EVERY EFFORT HAS BEEN MADE IN PREPARING THE PLANS AND CHECKING THEM FOR ACCURACY, THE OWNER/CONTRACTORS FOR THIS PROJECT MUST CHECK AND VERIFY ALL DETAILS, FIELD CONDITIONS AND DIMENSIONS AND BE RESPONSIBLE FOR SAME. ZUERN BUILDING PRODUCTS WILL NOT BE HELD LIABLE FOR THIS PROJECT. OWNER/CONTRACTORS SHALL BE RESPONSIBLE FOR ENSURING ALL CONSTRUCTION IS IN ACCORDANCE WITH ALL STATE AND LOCAL CODES.

ALL STRUCTURAL NOTATIONS ARE FOR REFERENCE ONLY AND ARE THE RESPONSIBILITY OF THE OWNER/CONTRACTOR TO VERIFY ALL STRUCTURAL ENGINEERING TO MEET ALL STATE AND LOCAL CODES AND IS APPROVED BY THE STATE INSPECTOR AND STRUCTURAL ENGINEER


ALL EXTERIOR DIMENSIONS ARE TO FACE OF MASONRY OR STUD.

ALL INTERIOR DIMENSIONS ARE TO FACE OF STUD. WINDOW SIZES ARE FOR REFERENCE ONLY. OWNER/ CONTRACTOR TO VERIFY MANUFACTURER AND SIZE TO MEET ALL CODE REQUIREMENTS: INCLUDING EGRESS, LIGHT AND VENTILATION. THESE PLANS AND DESIGN ARE COPYRIGHT PROTECTED AND MAY NOT BE USED WITHOUT WRITTEN CONSENT OF VALIDO HOMES.

I UNDERSTAND THIS HOME IS HAND BUILT AND SLIGHT VARIATIONS IN DIMENSIONS MAY OCCUR.


I FULLY UNDERSTAND AND ACCEPT THESE FINAL HOME PLANS AND SPECIFICATIONS.

HOMEOWNER/BUILDER	DATE
_____ BUILDER/CONTRACTOR	_____ DATE

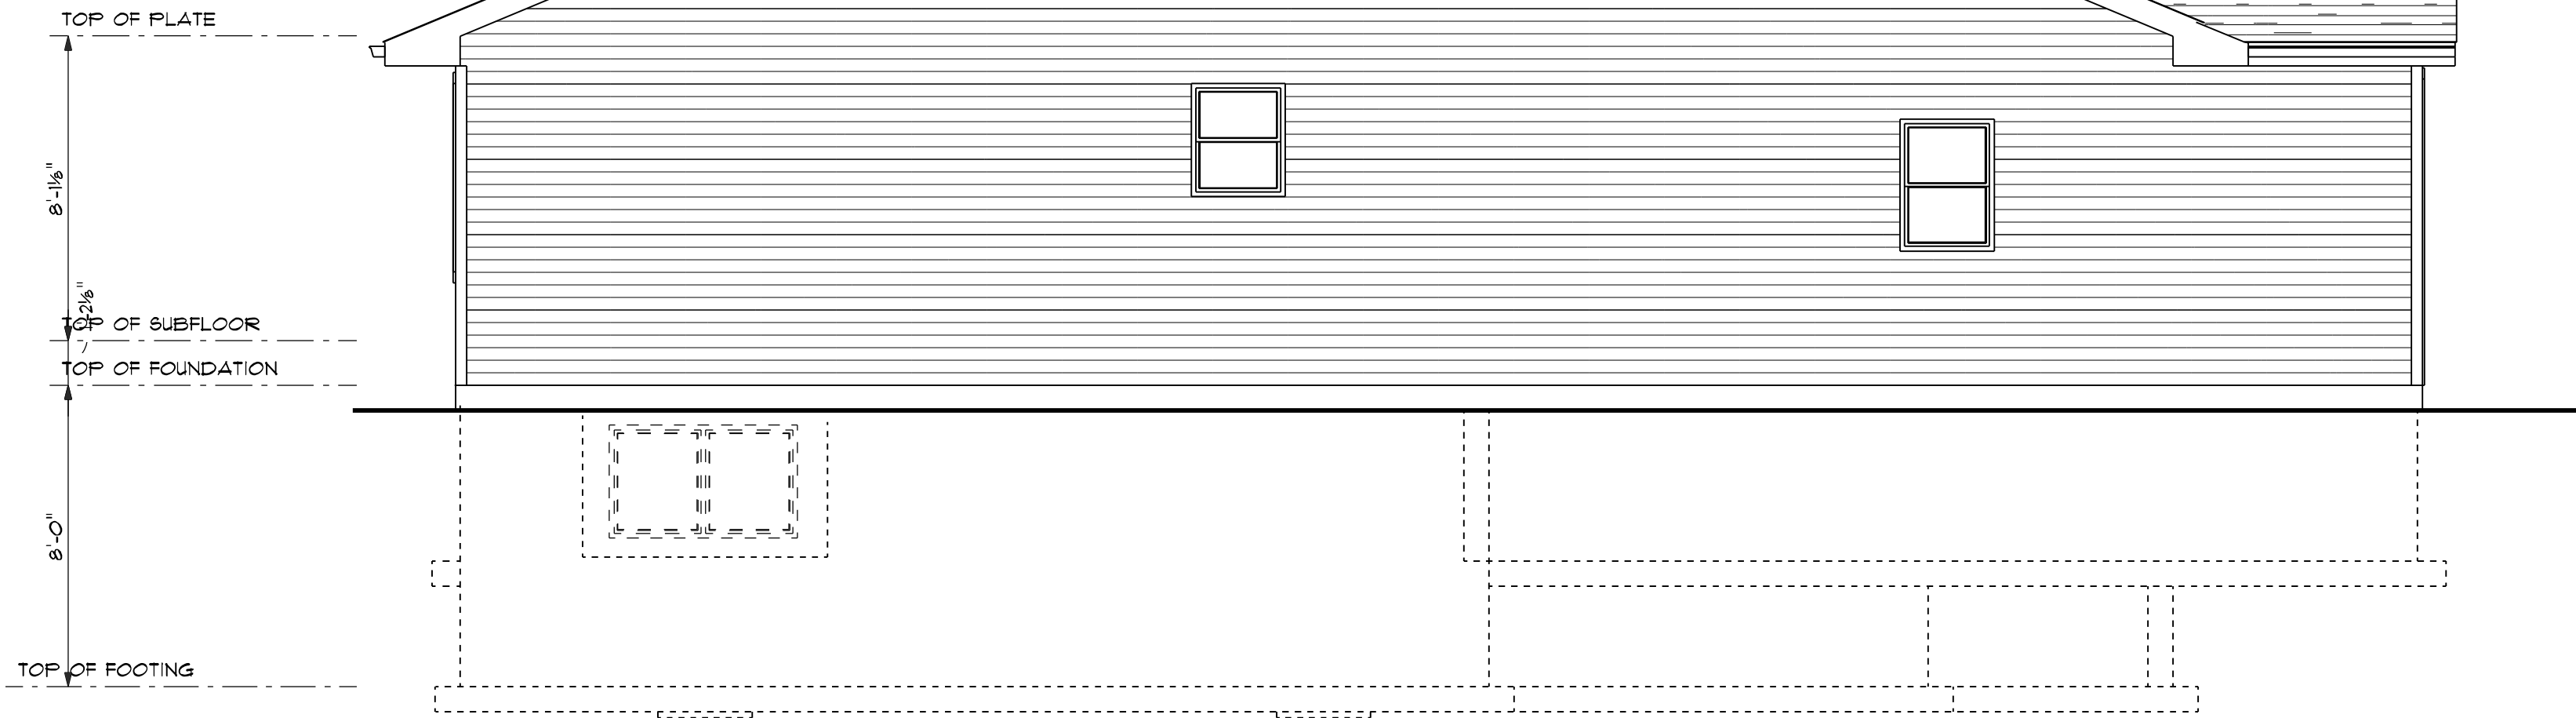

LEFT ELEVATION

SCALE: 1/4" = 1'-0"

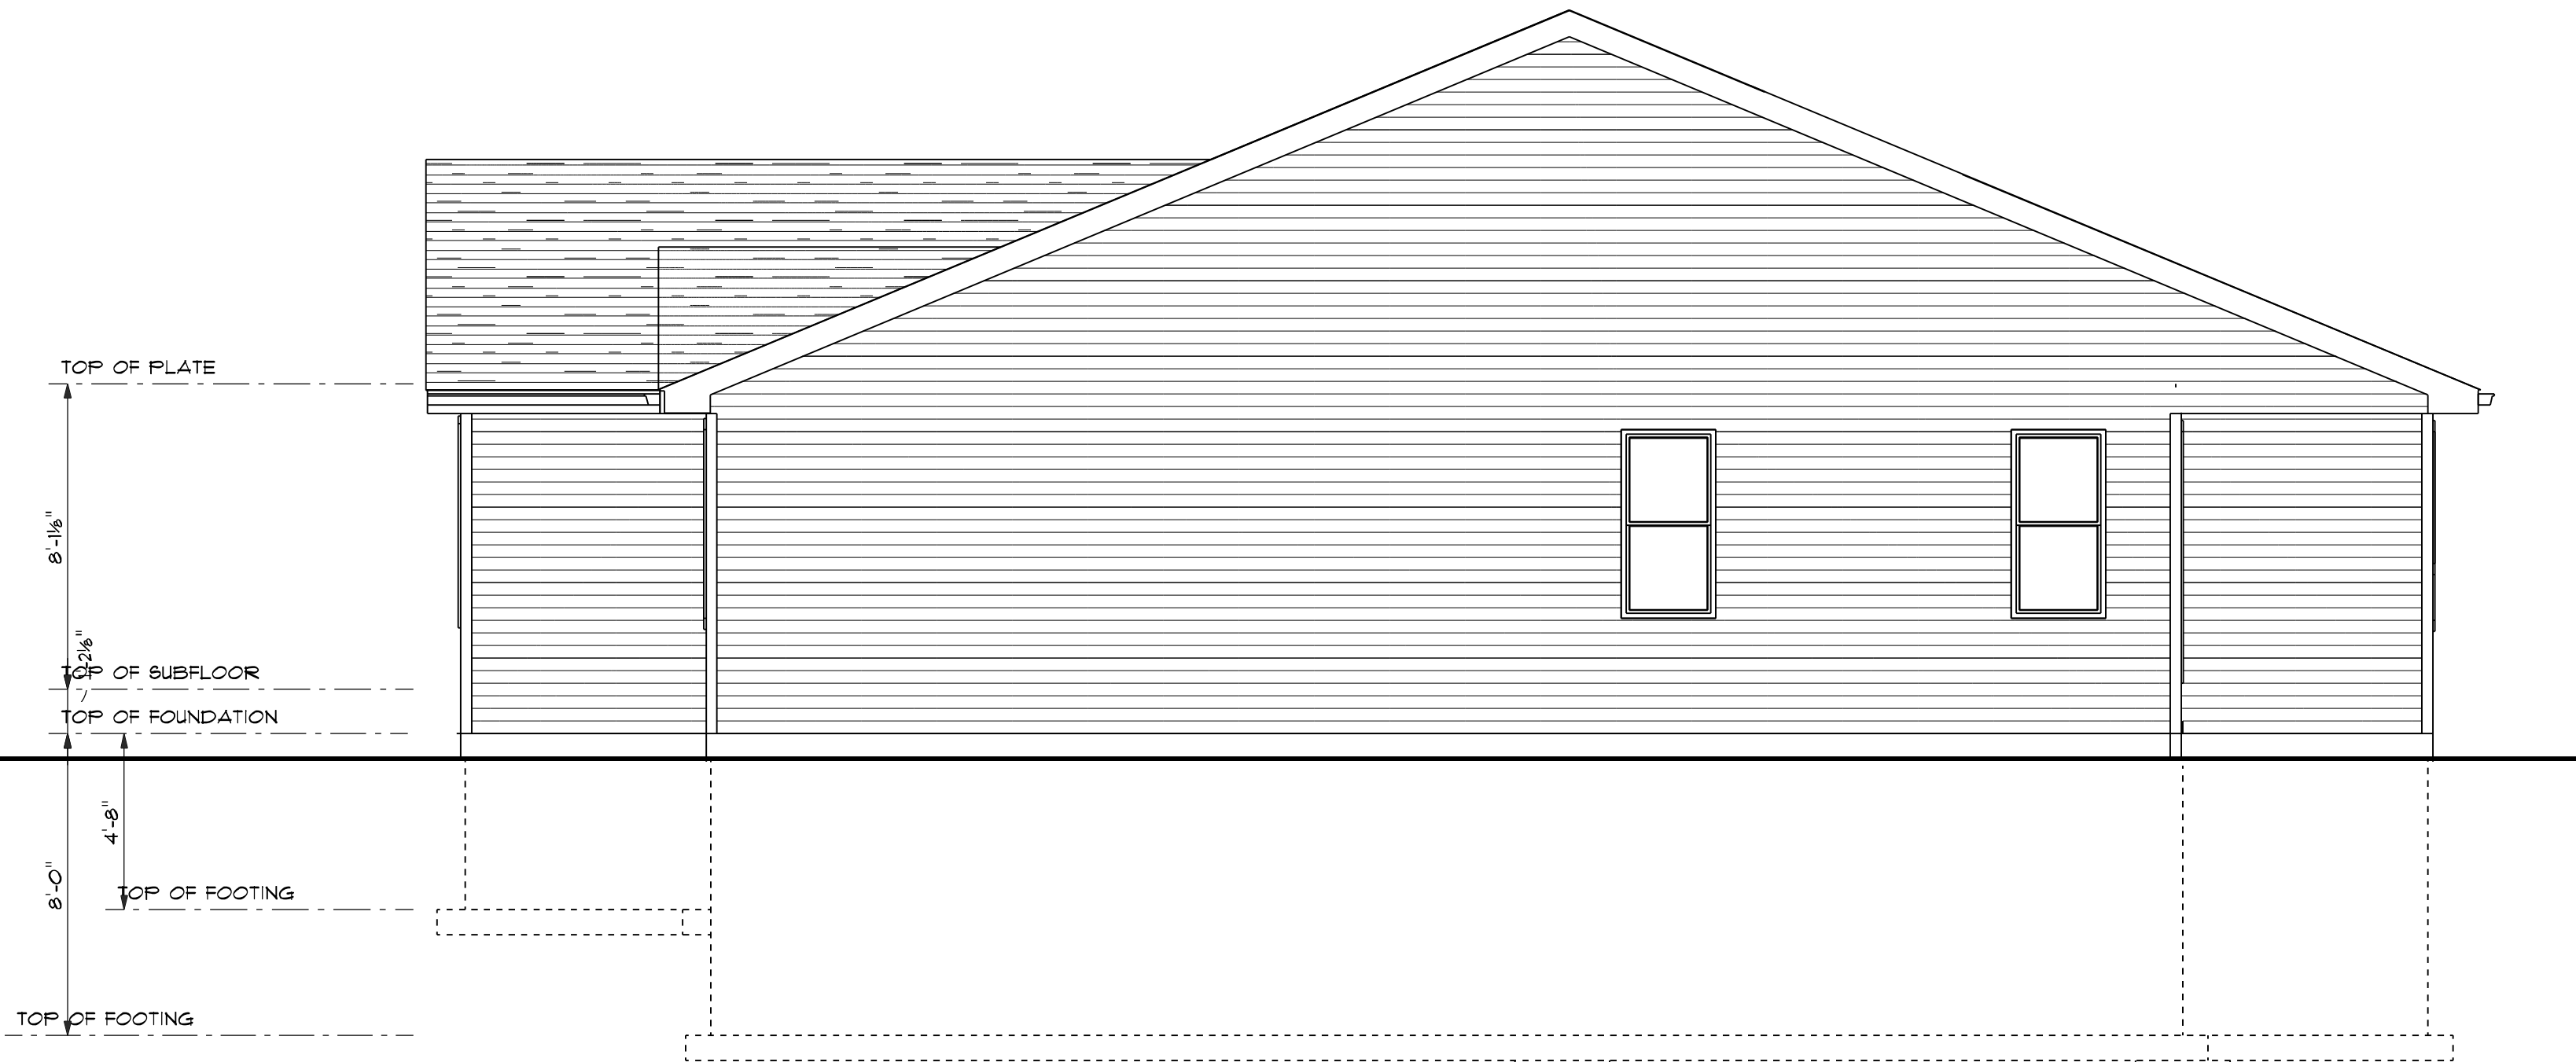

RIGHT ELEVATION

SCALE: 1/4" = 1'-0"



FRONT ELEVATION

SCALE: 1/4" = 1'-0"


DW'G BY:
GNF
DATE 10/29/25
REVISED




VALIDO HOMES
LOT 1 CAYUSE CT JEFFERSON II 2 CAR LEFT

OWNER:



ZUERN
BUILDING PRODUCTS & DESIGN CENTER
DRAWING NUMBER
1 OF 4
JOB#5716

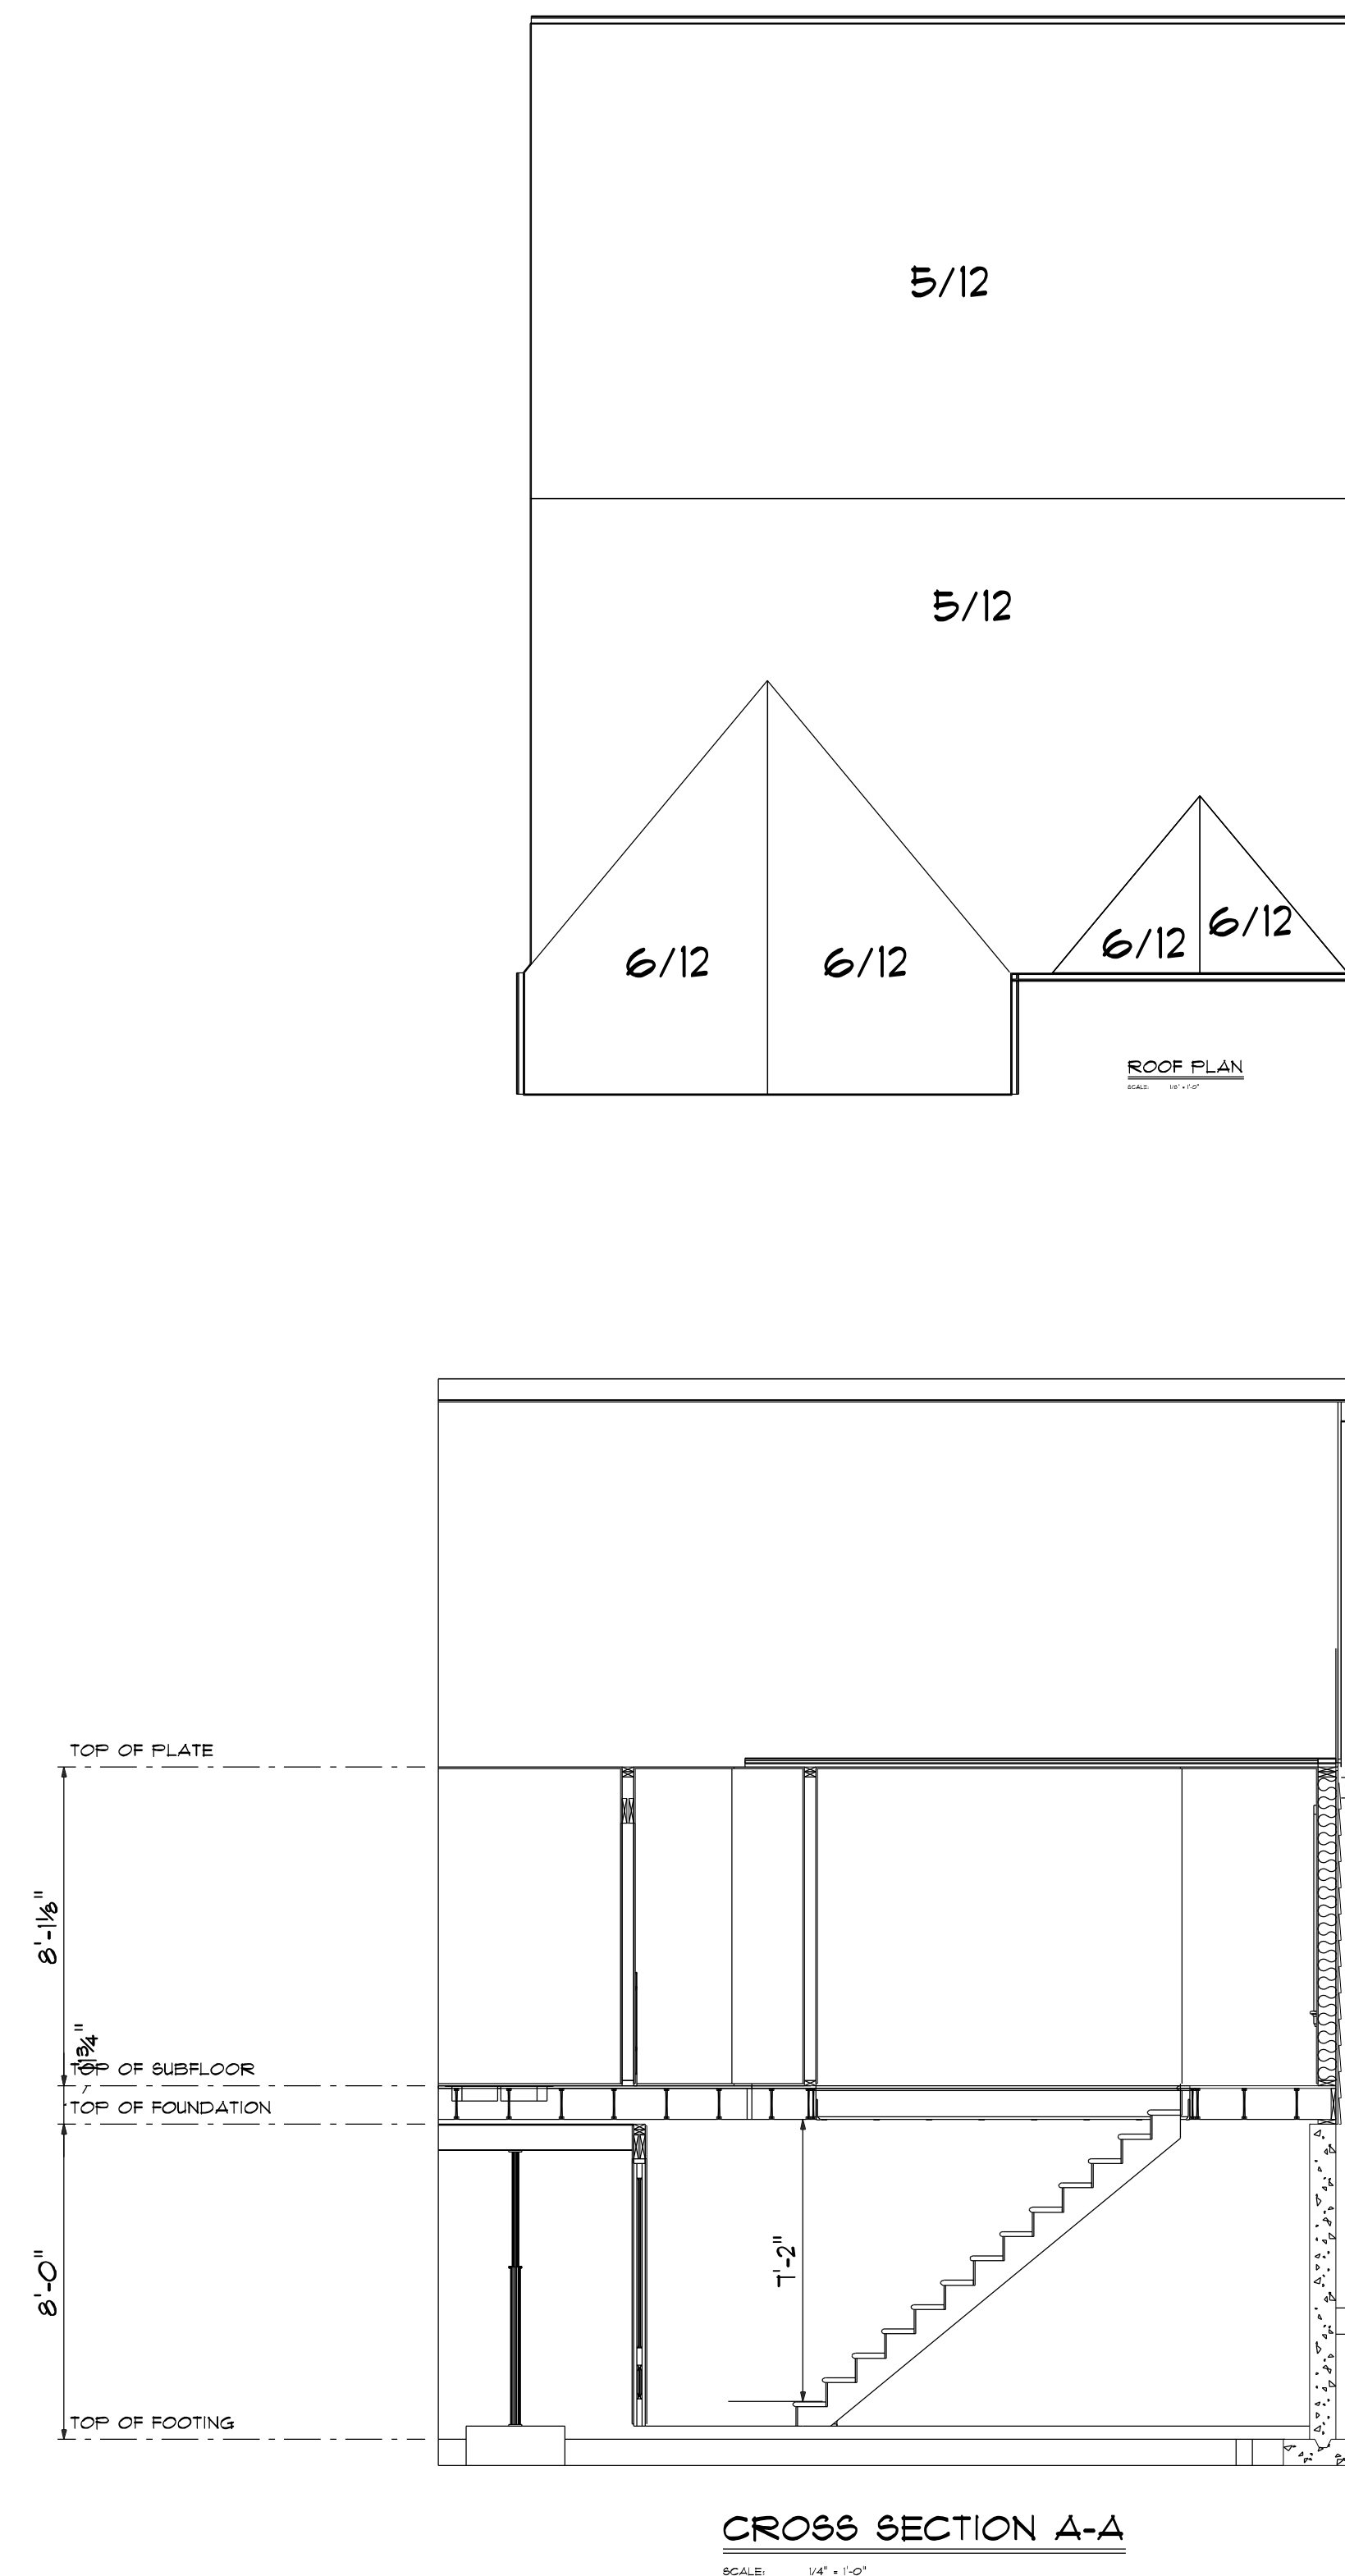

OWNER.

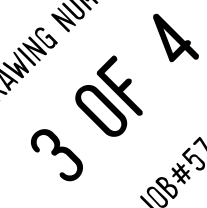

MAIN FLOOR PLAN
SCALE: 1/4" = 1'-0"
1300 sq. ft

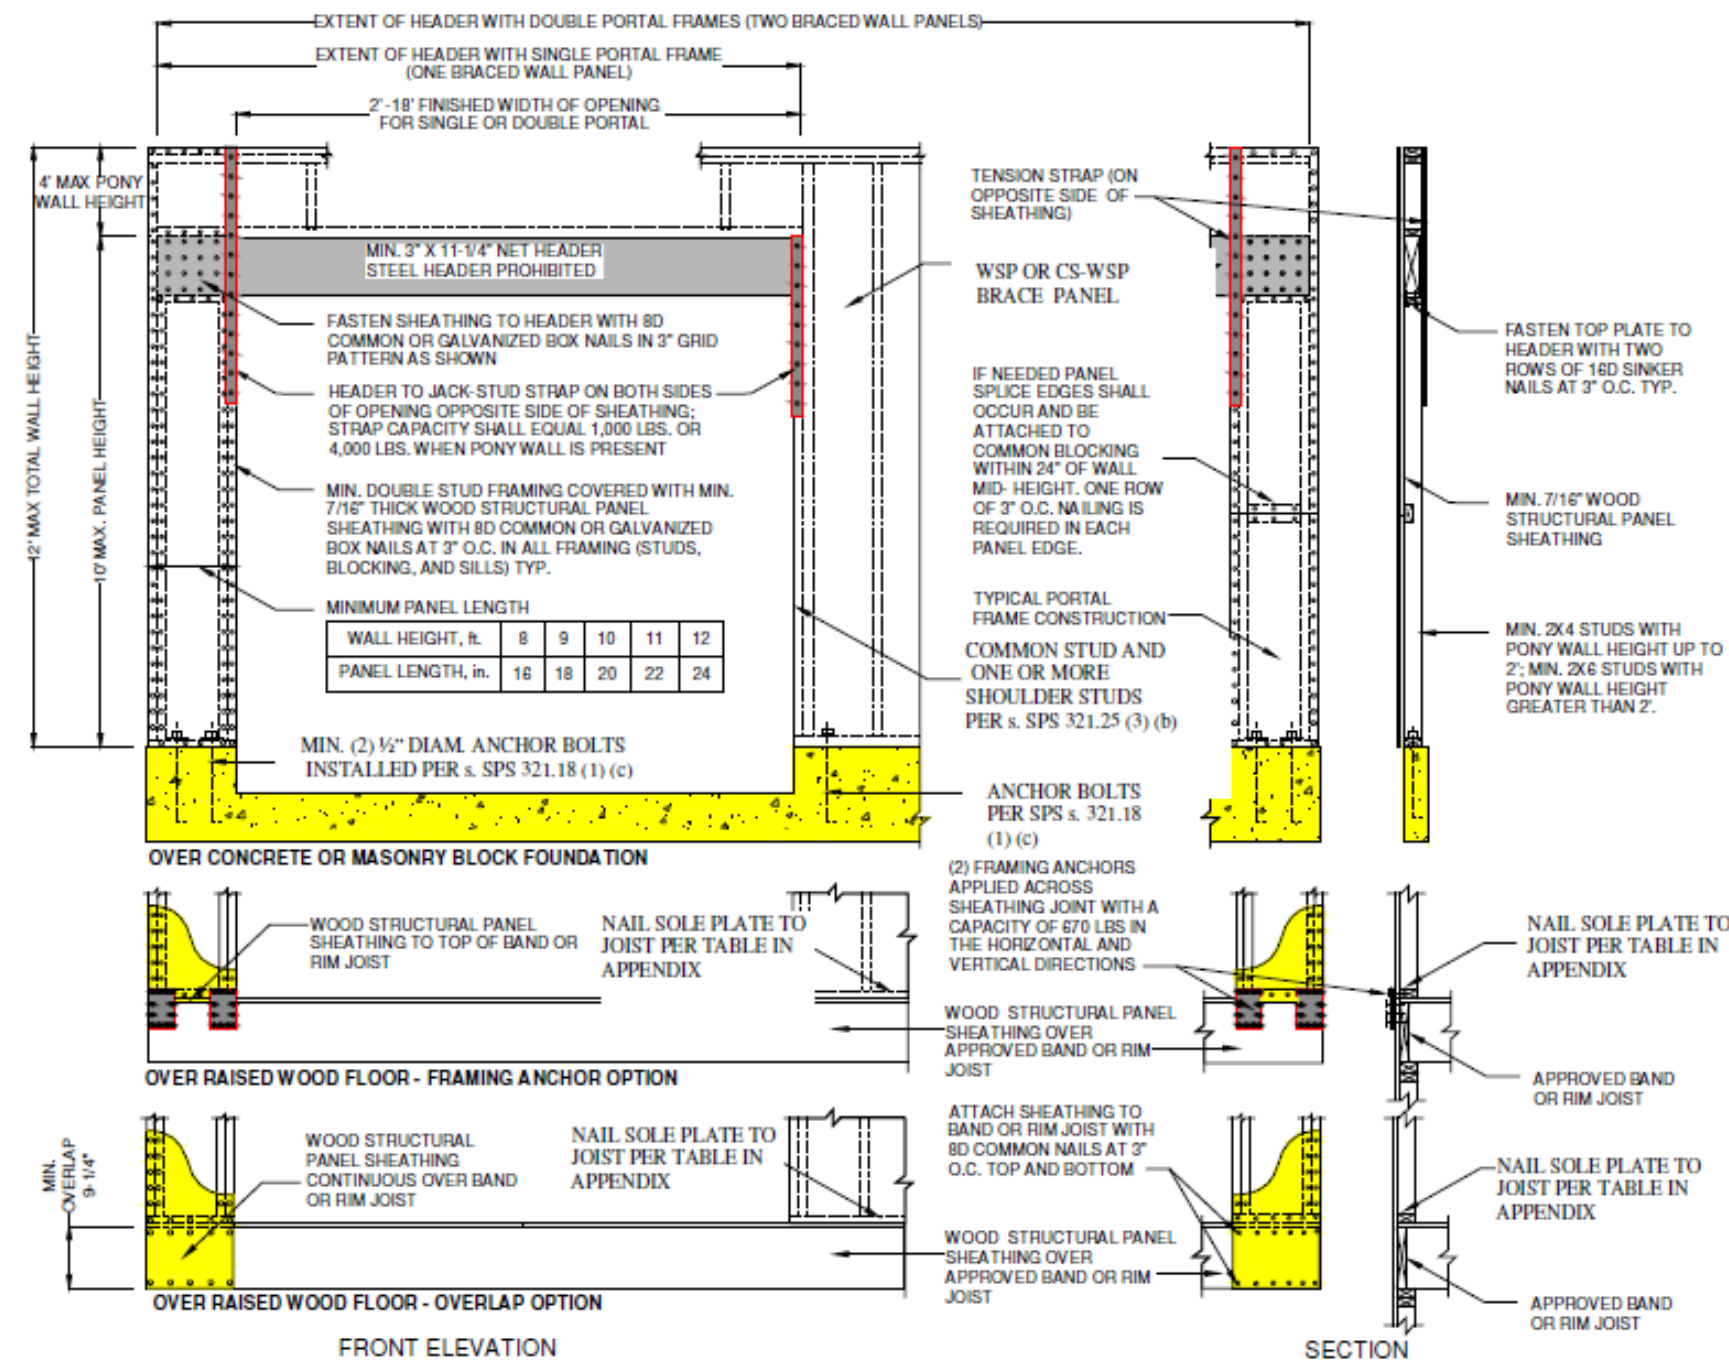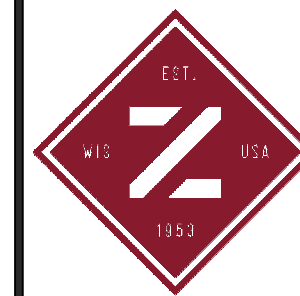

NOTE:


ENTIRE STRUCTURE IS TO
BE CONTINUOUSLY SHEATHED.
PLEASE NOTE STRUCTURAL PANEL
LOCATIONS MEETS MINIMUM CODE REQUIREMENTS.
ALL VERTICAL JOINTS OF PANEL SHEATHING
SHALL OCCUR OVER, AND BE FASTENED TO
COMMON STUDS. HORIZONTAL JOINTS IN BRACED
WALL PANELS SHALL OCCUR OVER, AND BE FASTENED
TO COMMON BLOCKING OF A MIN. OF 1 1/2" THICKNESS

WALL BRACING COMPLIANCE WORKSHEET

INDICATE APPLICABLE WALL BRACING METHOD FOR EACH LEVEL (SEE TABLE 321.25-G), EACH LABELED RECTANGLE IF MORE
THAN ONE (SEE 321.25-B)(C), AND AMOUNT OF BRACING (# OF BRACED PANELS OR LENGTH OF BRACED WALL REQUIRED) PER
THE RESPECTIVE TABLE (PROVIDE ADDITIONAL WORKSHEETS FOR ADDITIONAL RECTANGLES AS NEEDED).

RECTANGLE: A WALL HEIGHT= 9'-0" EAVE TO RIDGE HEIGHT= 6'-8" MAX. OPENING HEIGHT= 8'-0" WIND EXP.= B

WALLS SUPPORTING:	INTERMITTENT METHOD (L.B. DUB. WSP, SPS, GB, FCR) AND # OF PANELS PER TABLE 321.25-I		CONTINUOUS METHOD (CS-WSP, CS-GBR) AND TOTAL LENGTH PER TABLE 321.25-J		PF METHOD (SEE FIG. 321.25-A) INDICATE # OF PF PANELS 16'-24" WIDE PROVIDED	
	MIN. PANEL WIDTH (TABLE 321.25-G) +	LONG SIDE	MIN. PANEL WIDTH (TABLE 321.25-H) +	SHORT SIDE	MIN. PF WIDTH (TABLE 321.25-A) +	SHORT SIDE
ROOF + CEILING ONLY						
ONE FLOOR, ROOF + CEILING						
TWO FLOORS, ROOF + CEILING						

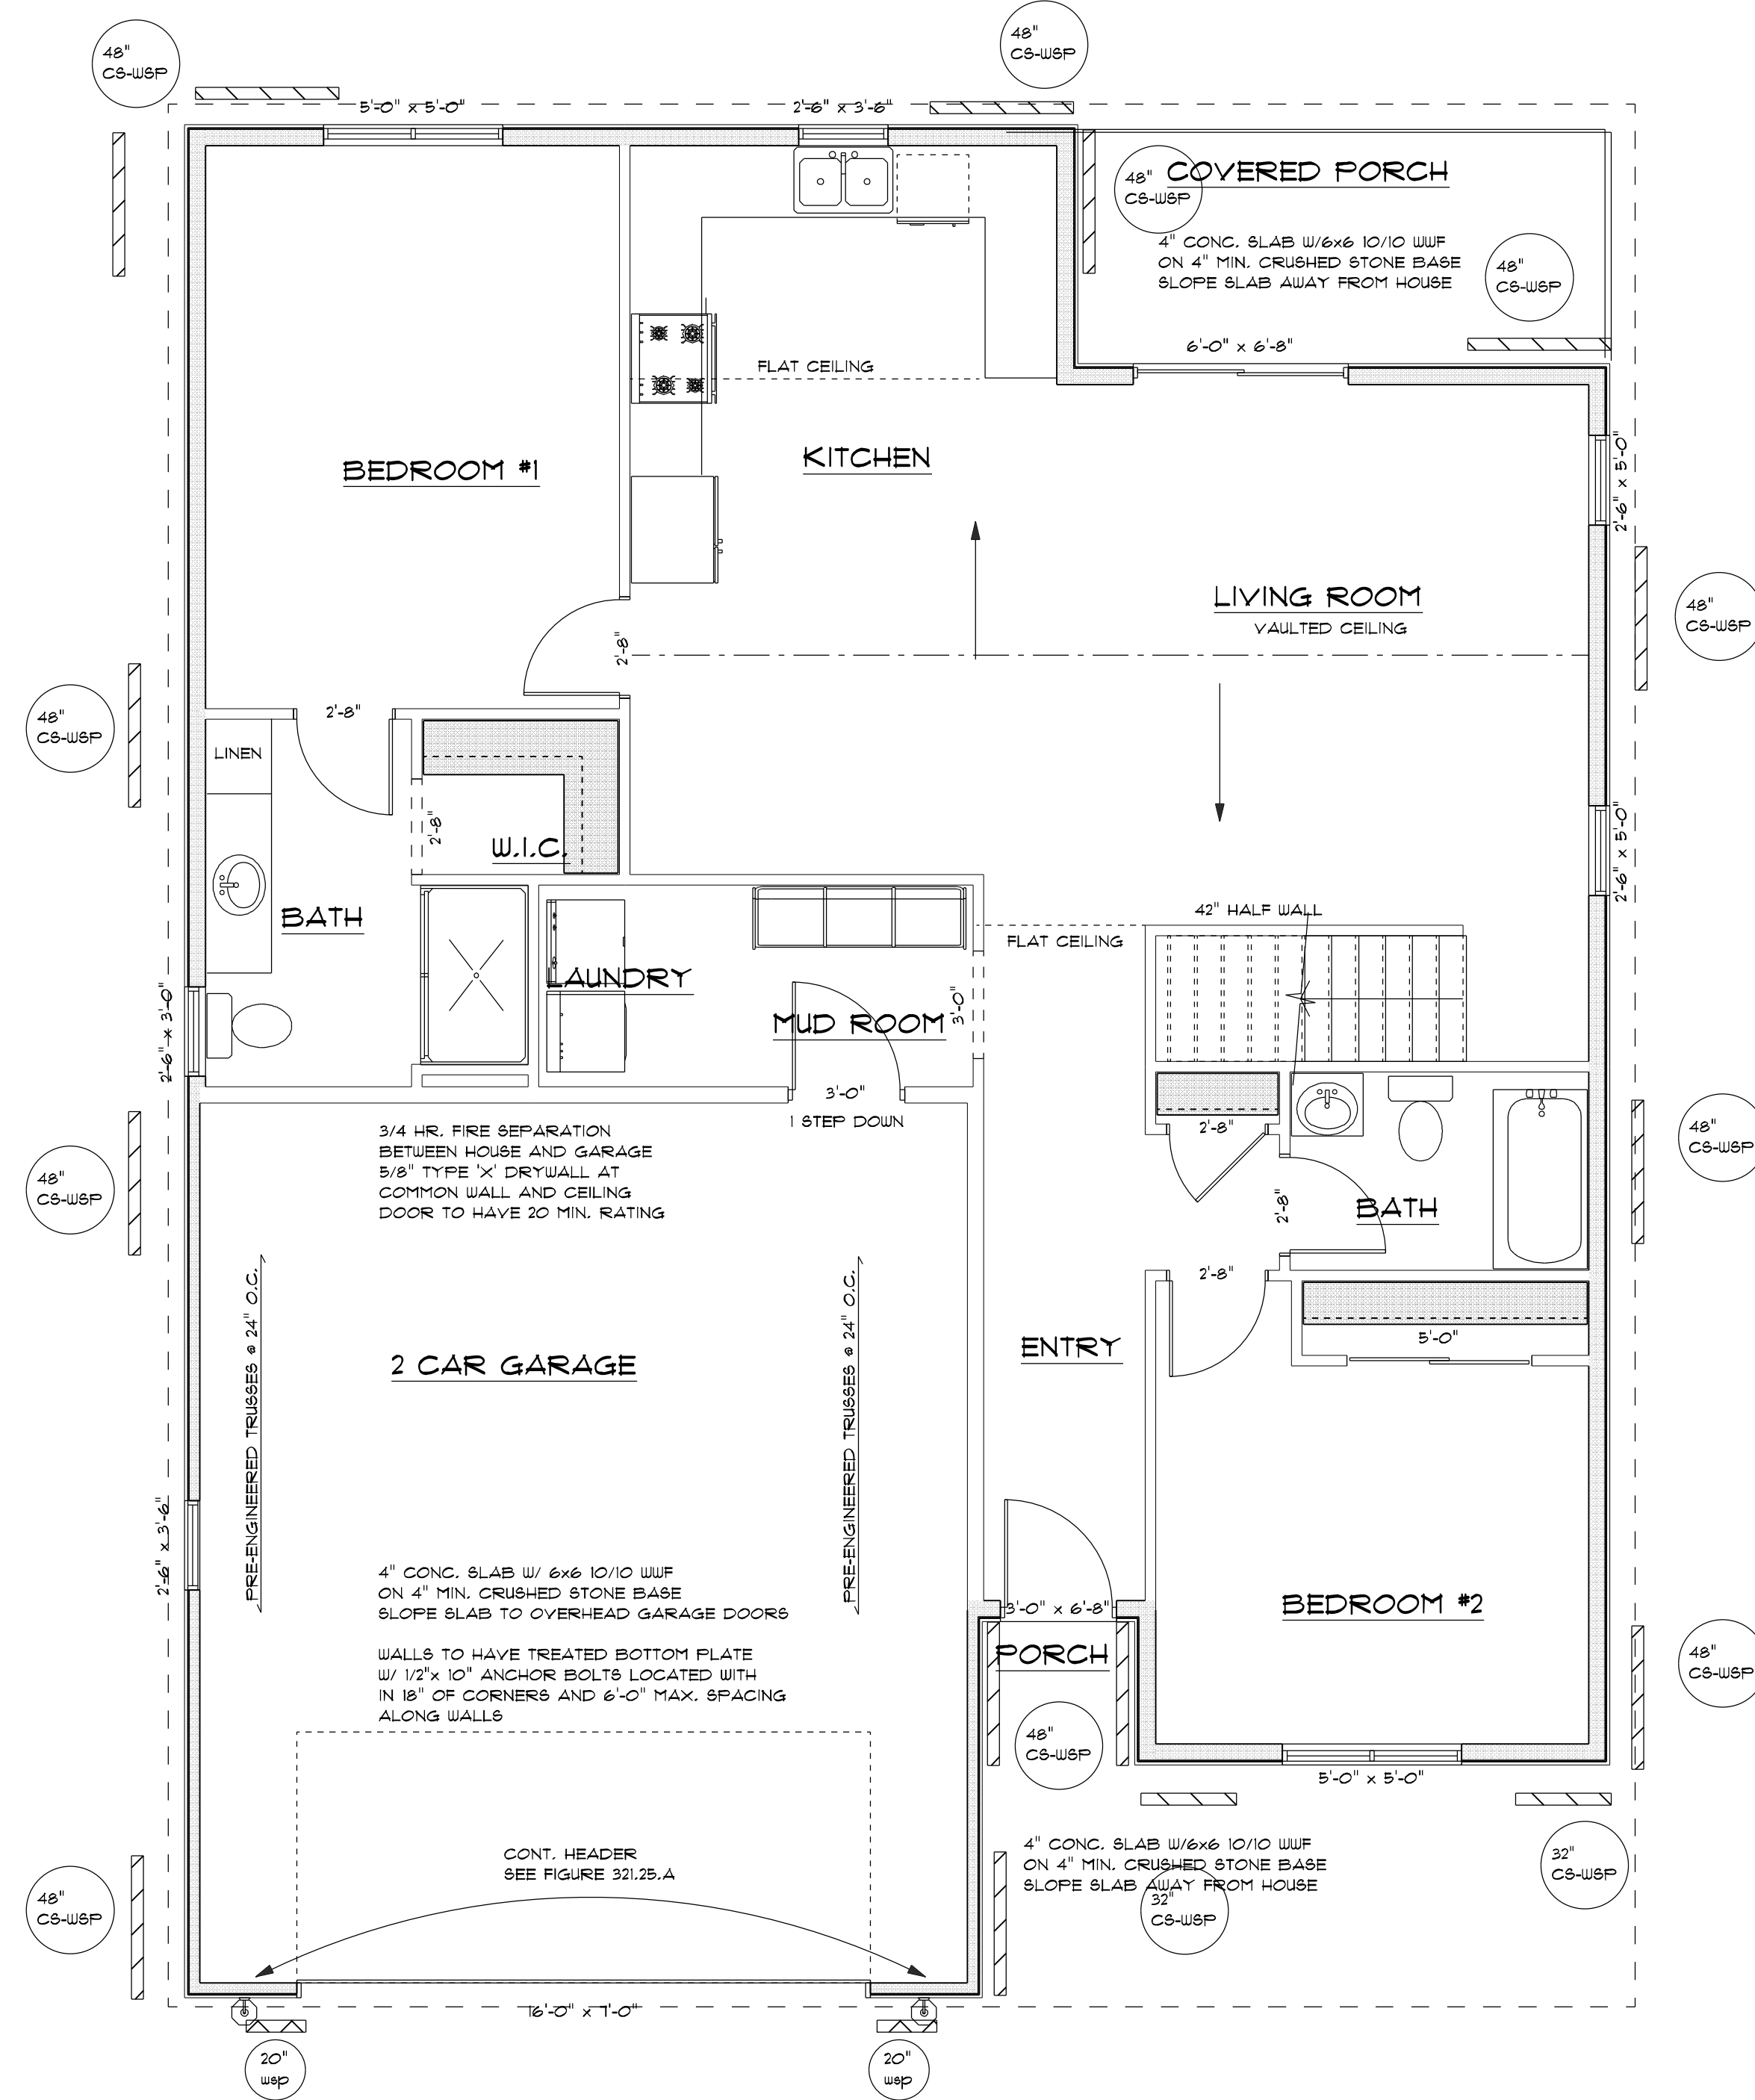

MAIN FLOOR BRACING PLAN
SCALE: 1/4" = 1'-0"