




STEVE'S DRAFTING SERVICE ASSUMES NO RESPONSIBILITY FOR THE ACCURACY OF THESE PLANS. WE DO NOT PROVIDE ARCHITECTURAL OR ENGINEERING SERVICES. WE PROVIDE A DRAFTING SERVICE ONLY.

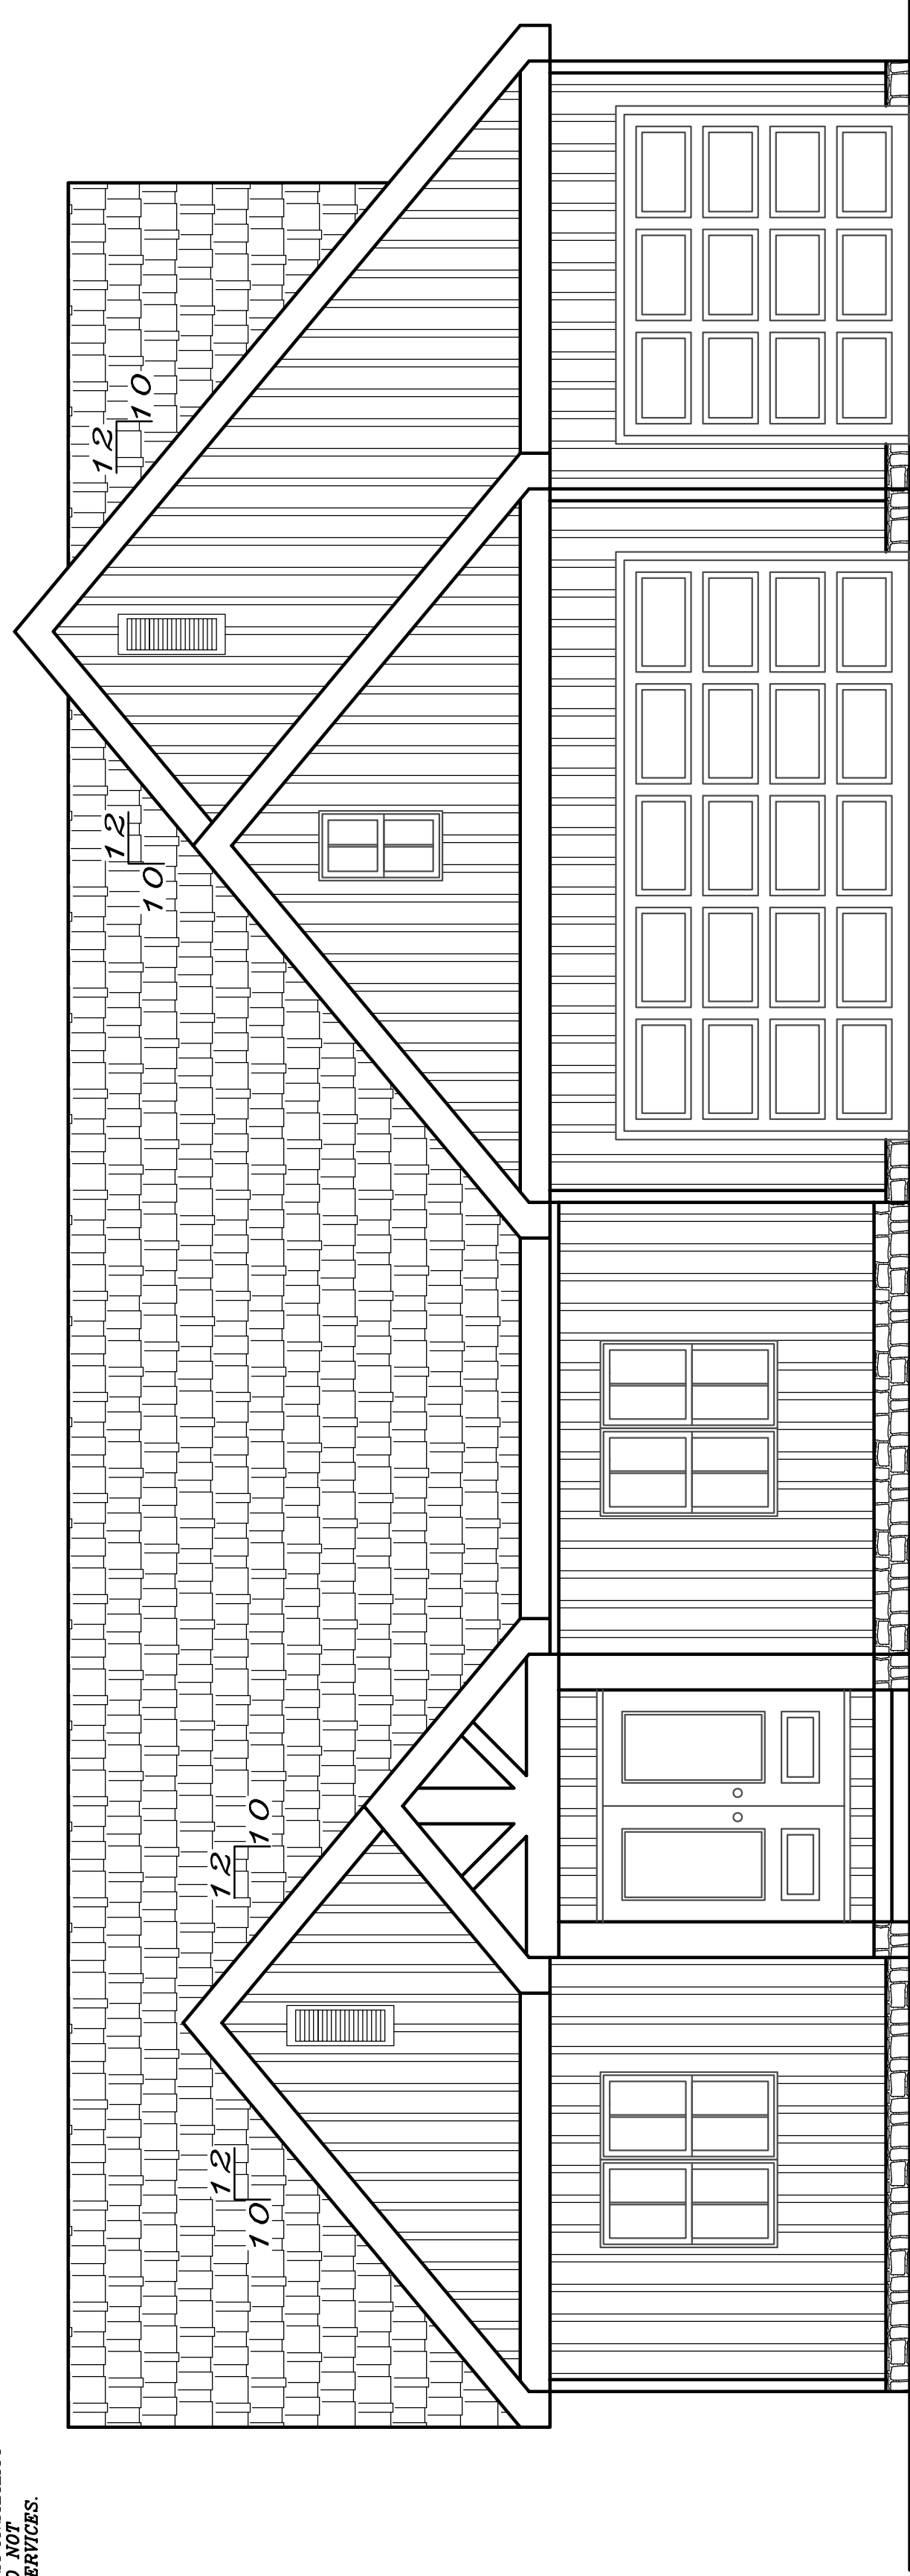


FRONT ELEVATION
1/4" = 1'

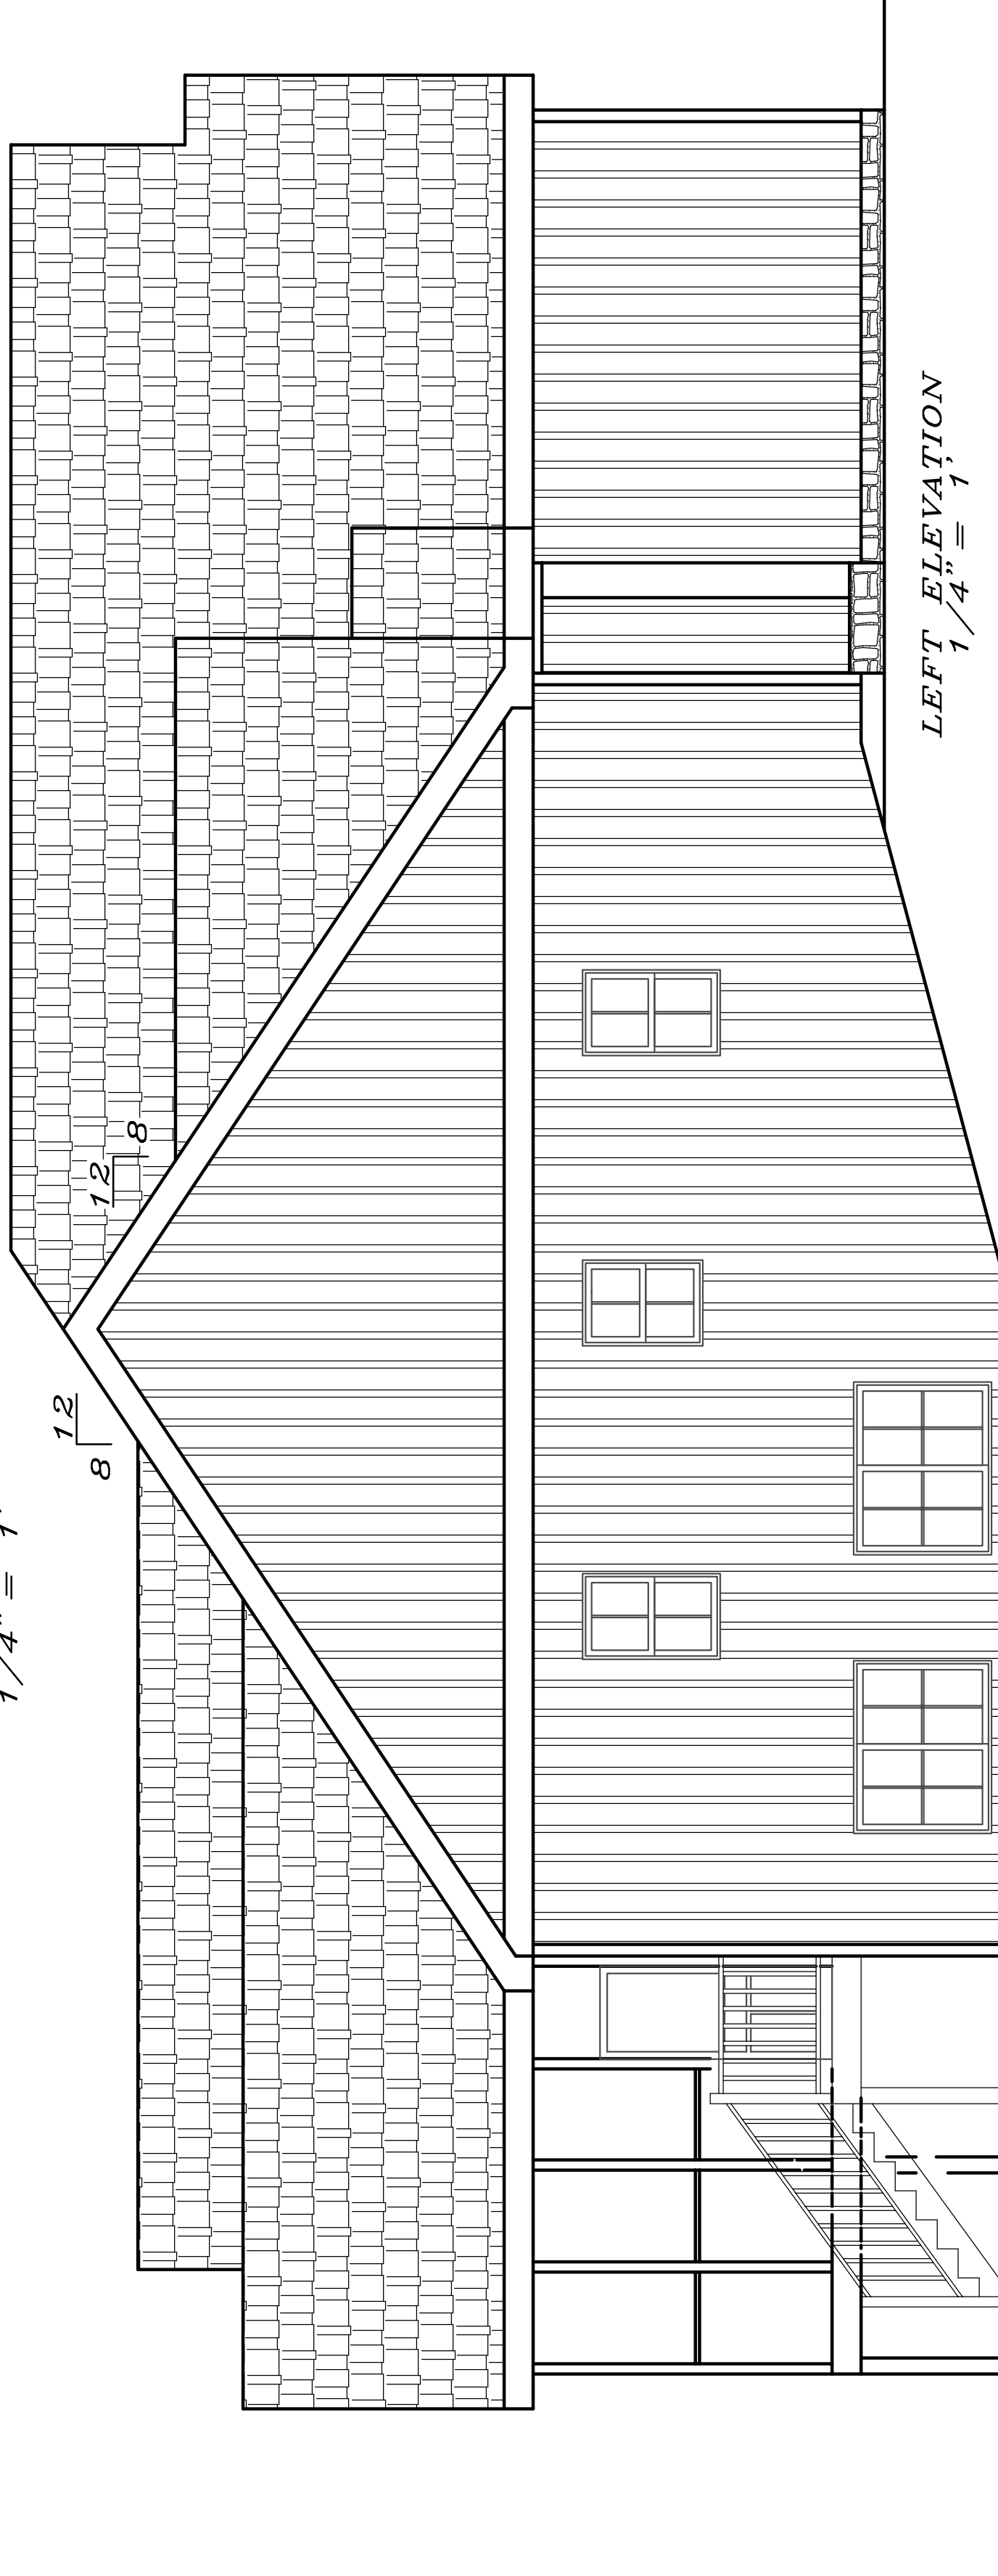

LEFT ELEVATION
1/4" = 1'

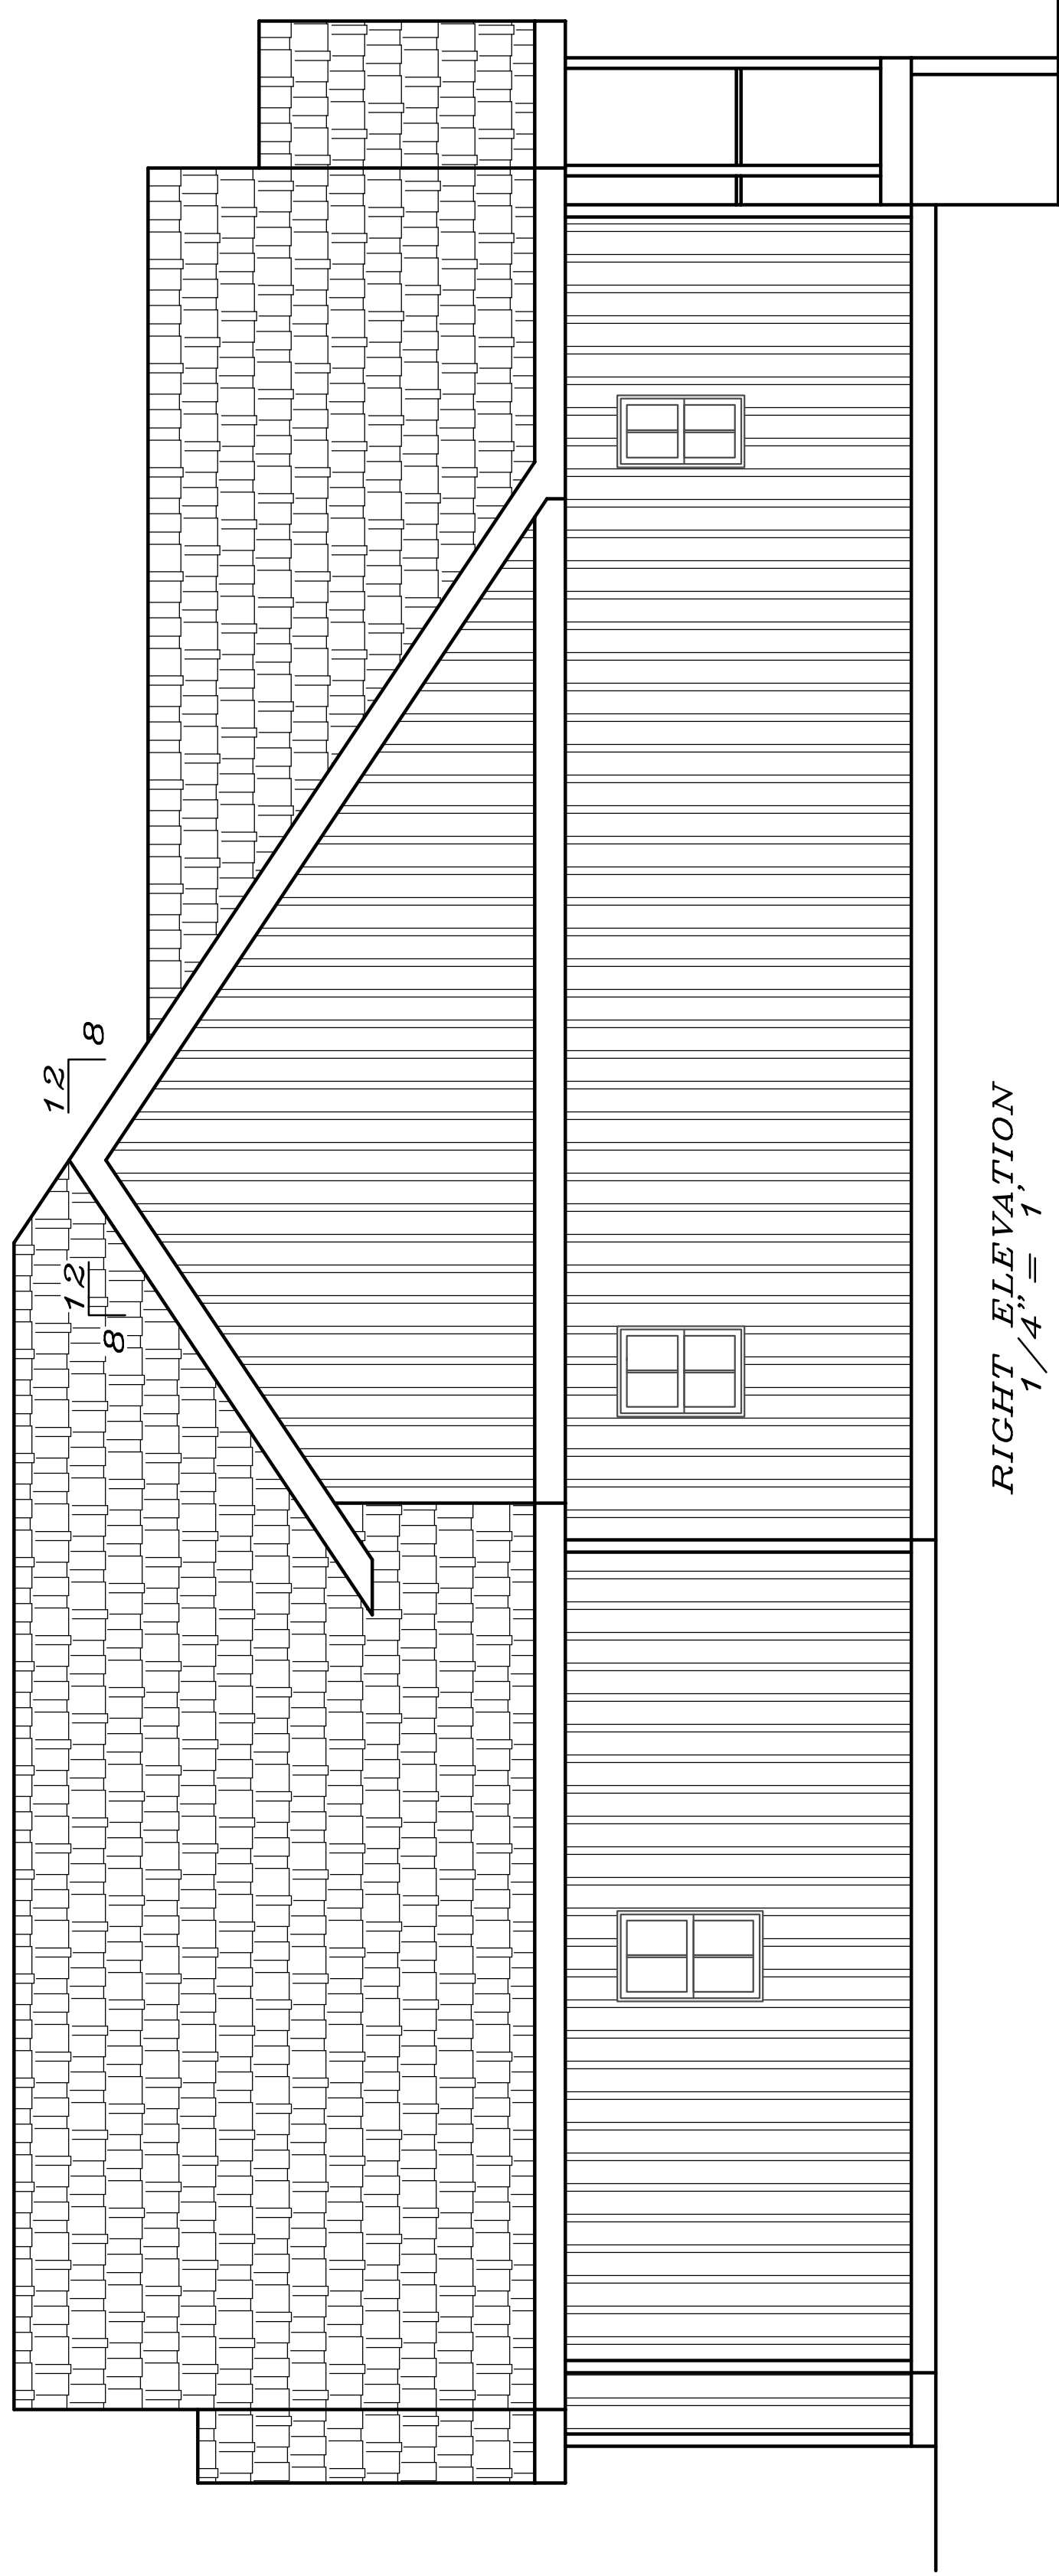

RIGHT ELEVATION
1/4" = 1'

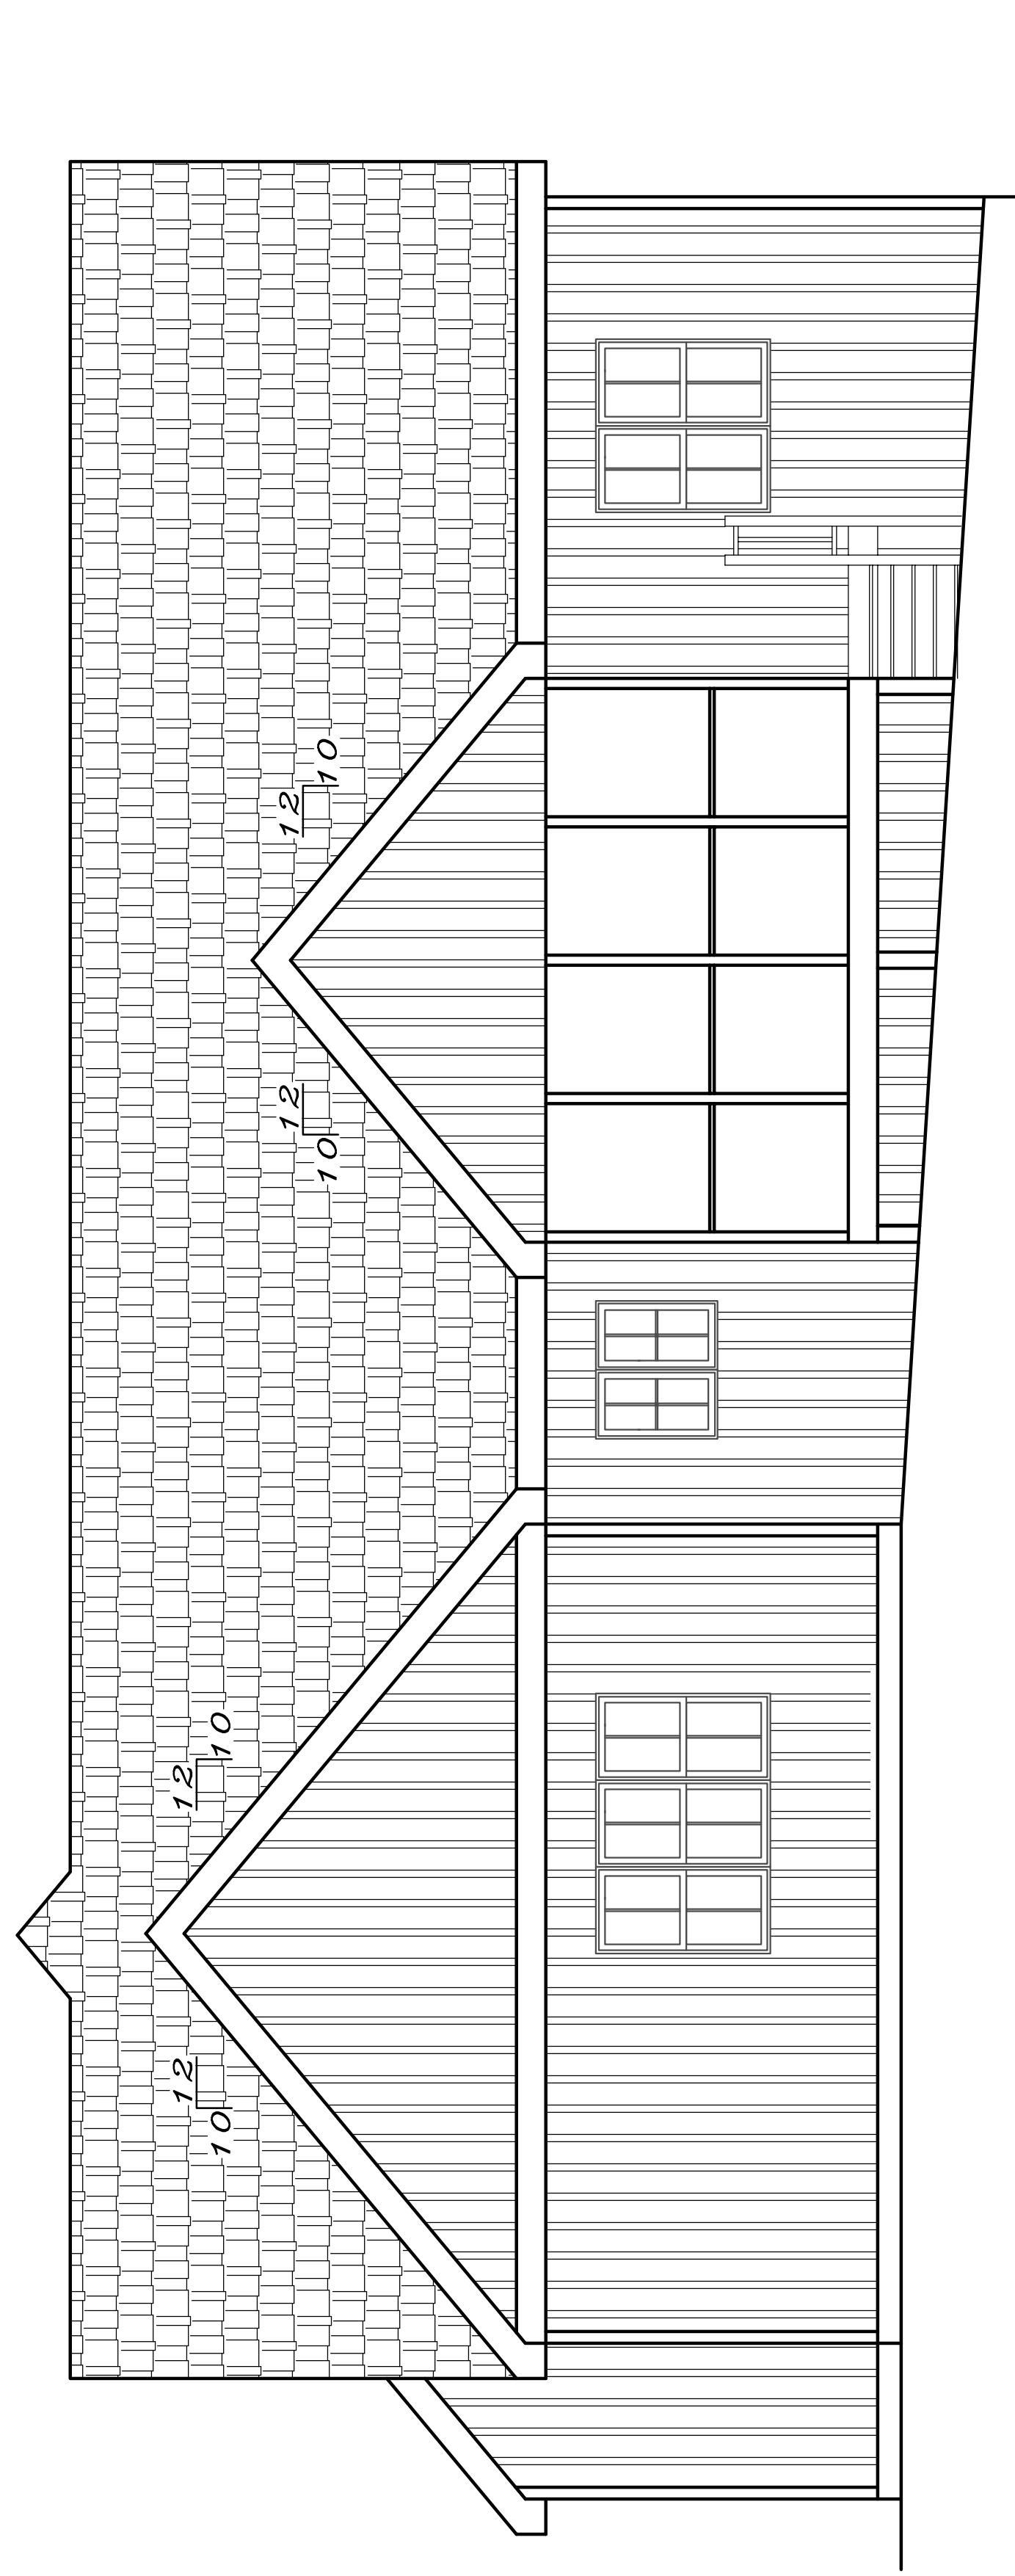

REAR ELEVATION
1/4" = 1'

STEVE'S DRAFTING SERVICE
STEVEN M. BUSS
702 CLARDELL DRIVE
SUN PRAIRIE, WI 53590
E-MAIL: steve.sds@charter.net
www.stevedraftingservice.com

VALIDO HOMES



SONNTAC RESIDENCE

ELEVATIONS

DATE 8/15/2025

DRAWN BY SMB

REVISED 11/24/2025

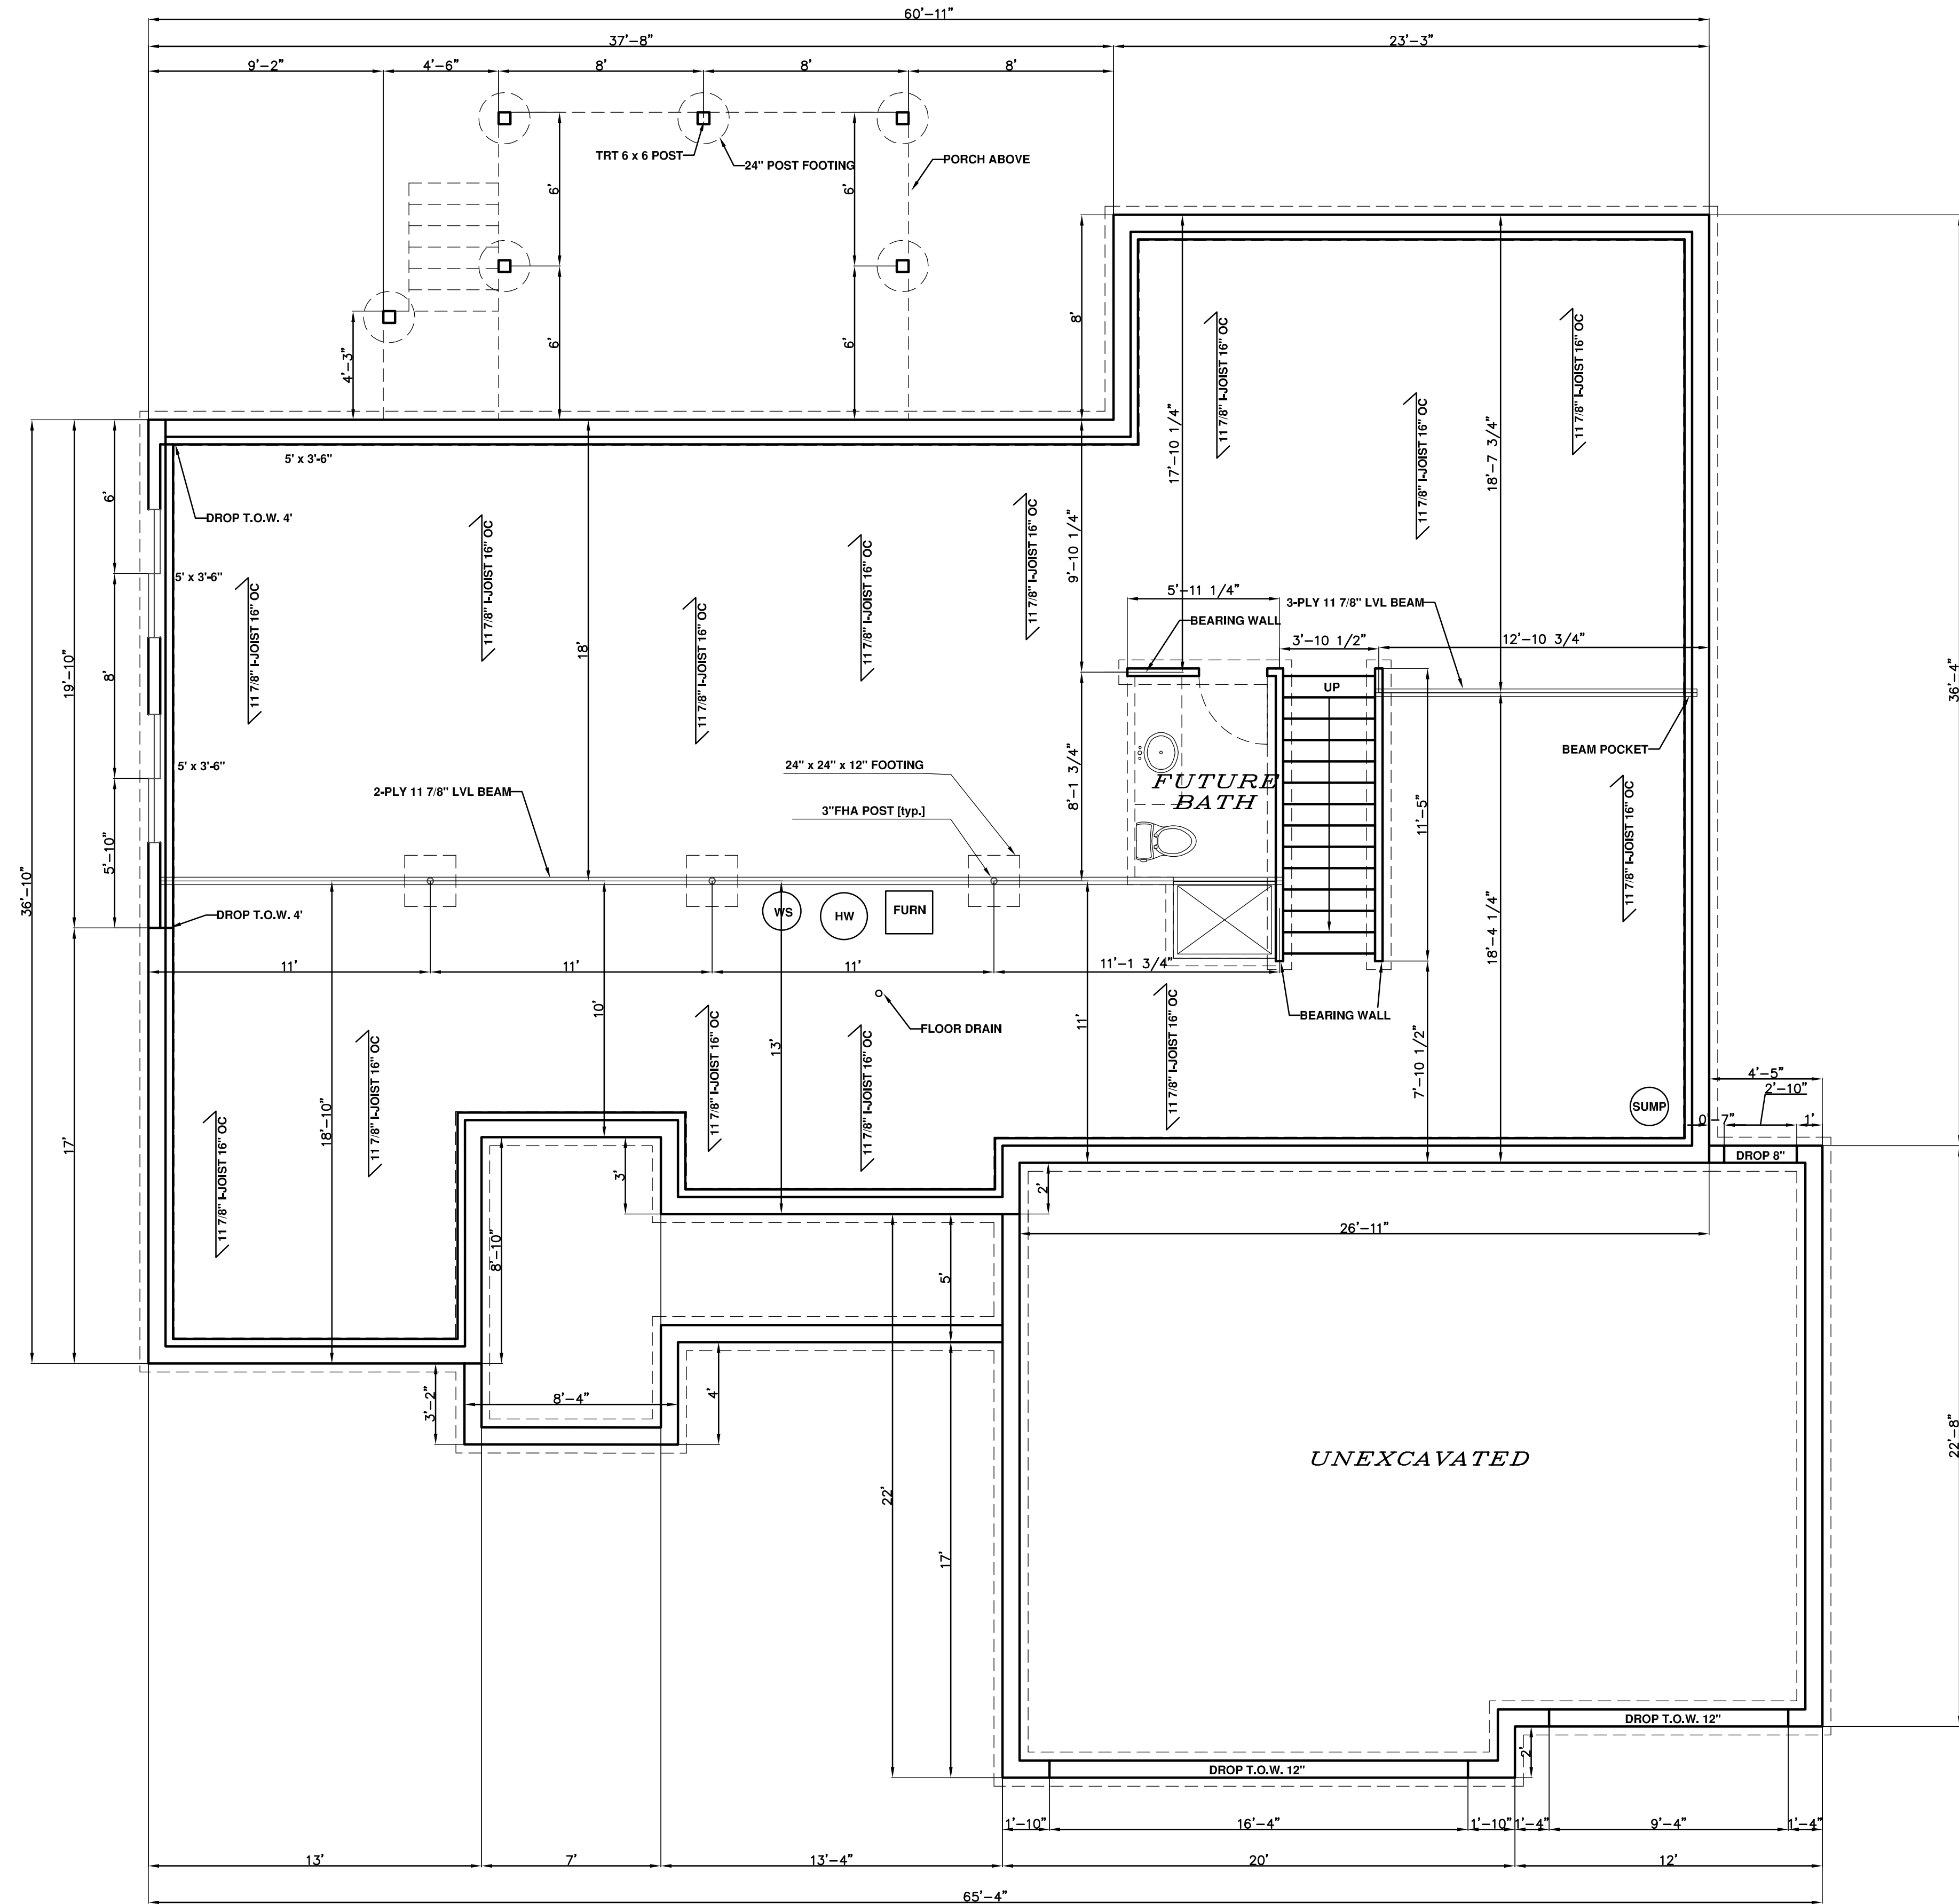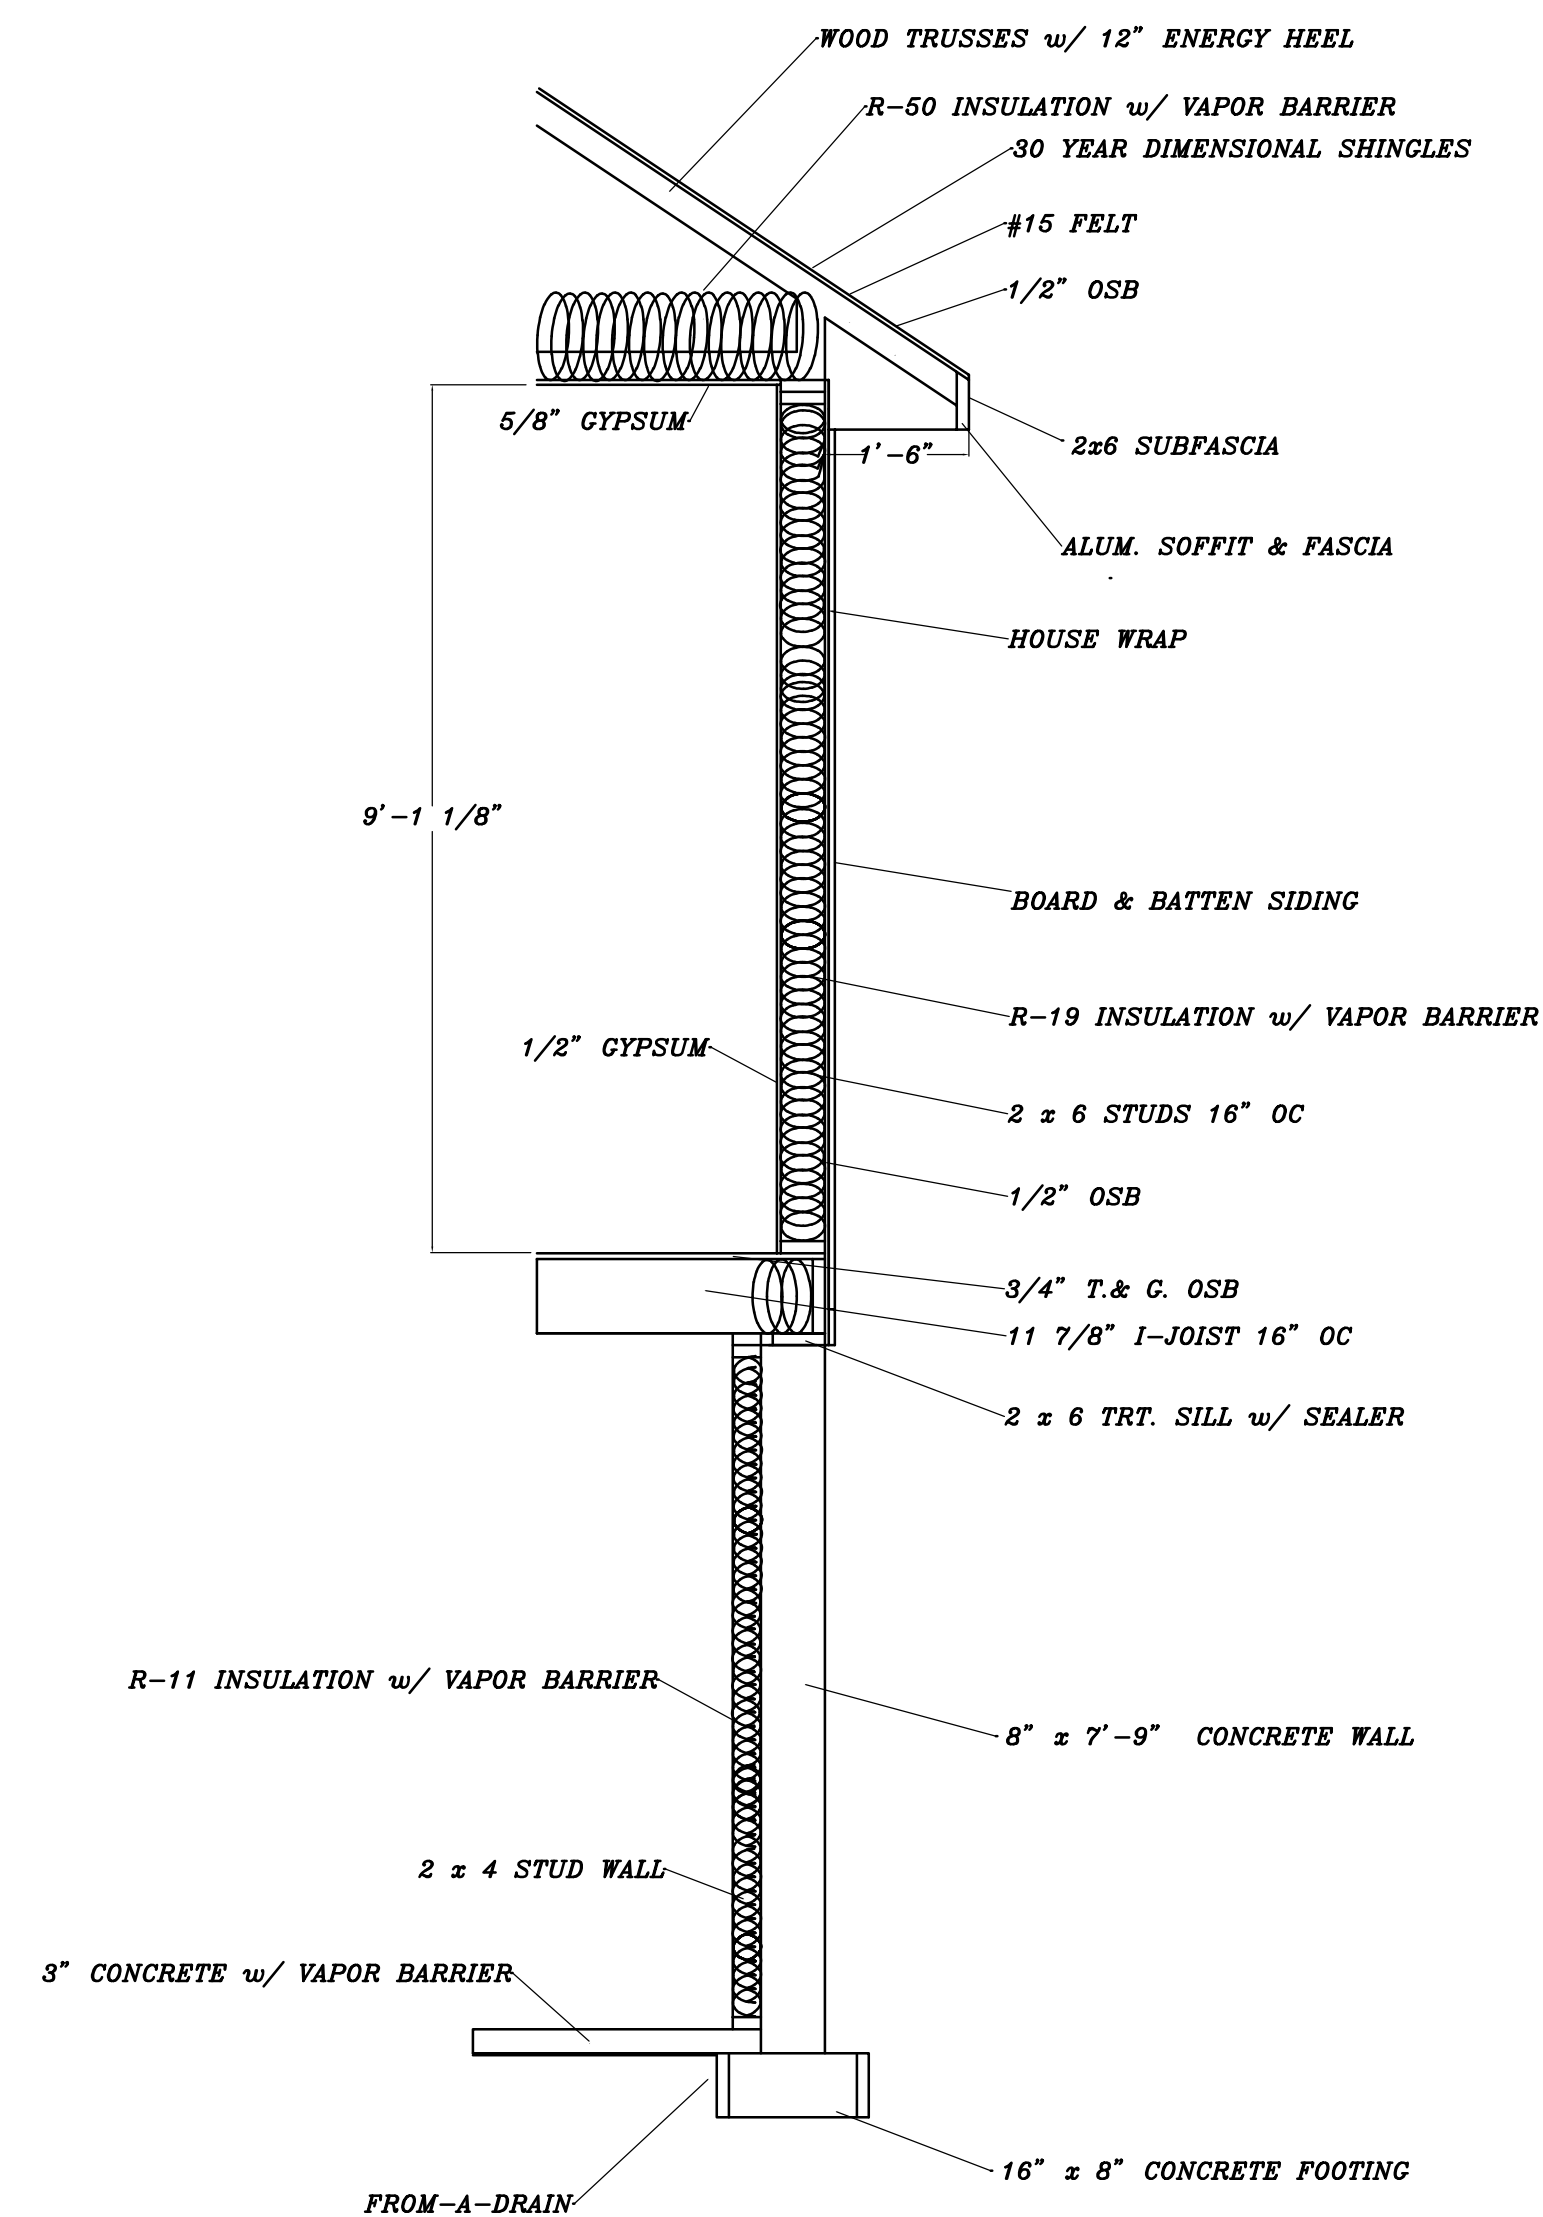

ELEVATIONS AND CONCRETE DROPS (EXPOSURE) PER BUILDER
PLAN MAY NOT REFLECT SITE CONDITIONS
BASEMENT WINDOWS PER BUILDER


**STEVE'S DRAFTING SERVICE ASSUMES NO RESPONSIBILITY
FOR THE ACCURACY OF THESE PLANS. WE DO NOT
PROVIDE ARCHITECTURAL OR ENGINEERING SERVICES.
WE PROVIDE A DRAFTING SERVICE ONLY.**

[illegible]

BRACING LEGEND

CSWSP = "CONTINUOUS SHEATHED WSP" 3/8" FOR MAXIMUM 16" O.C. STUD SPACING
7/16" FOR 24" O.C. STUD SPACING. FASTENED w/ 5d COMMON NAIL
OR 8d BOX NAIL (21/2" LONG x .0113" DIA.), FASTENERS SPACED 6" EDGES, 12" FIELD

PF = "PORTAL FRAME" 12" MAX HT. , REFER TO FIGURE 321.25 (A) FOR MINIMUM PANEL
WIDTH, MIN FASTENERS, & MAX FASTNER SPACING

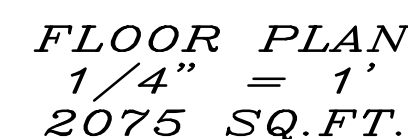

1 ALL DIMENSIONS ARE FACE OF STUD TO FACE OF STUD
2 ALL CLOSETS TO BE 25" DEEP
3 ALL EXTERIOR WALLS TO BE 2x6 {5 1/2"}
4 ALL INTERIOR WALLS TO BE 2x4 {3 1/2"}

STEVE'S DRAFTING SERVICE
STEVEN M. BUSS
702 CLARDELL DRIVE
SUN PRAIRIE, WI 53590
(608)837-6569
E-MAIL: steve.sds@charter.net
www.stevesdraftingservice.com

VALIDO HOMES

SONNTAG RESIDENCE

FLOOR PLAN

DATE 8/15/2025

DRAWN BY SMB

REVISED
11/24/2025