





FRONT ELEVATION
1/4" = 1'

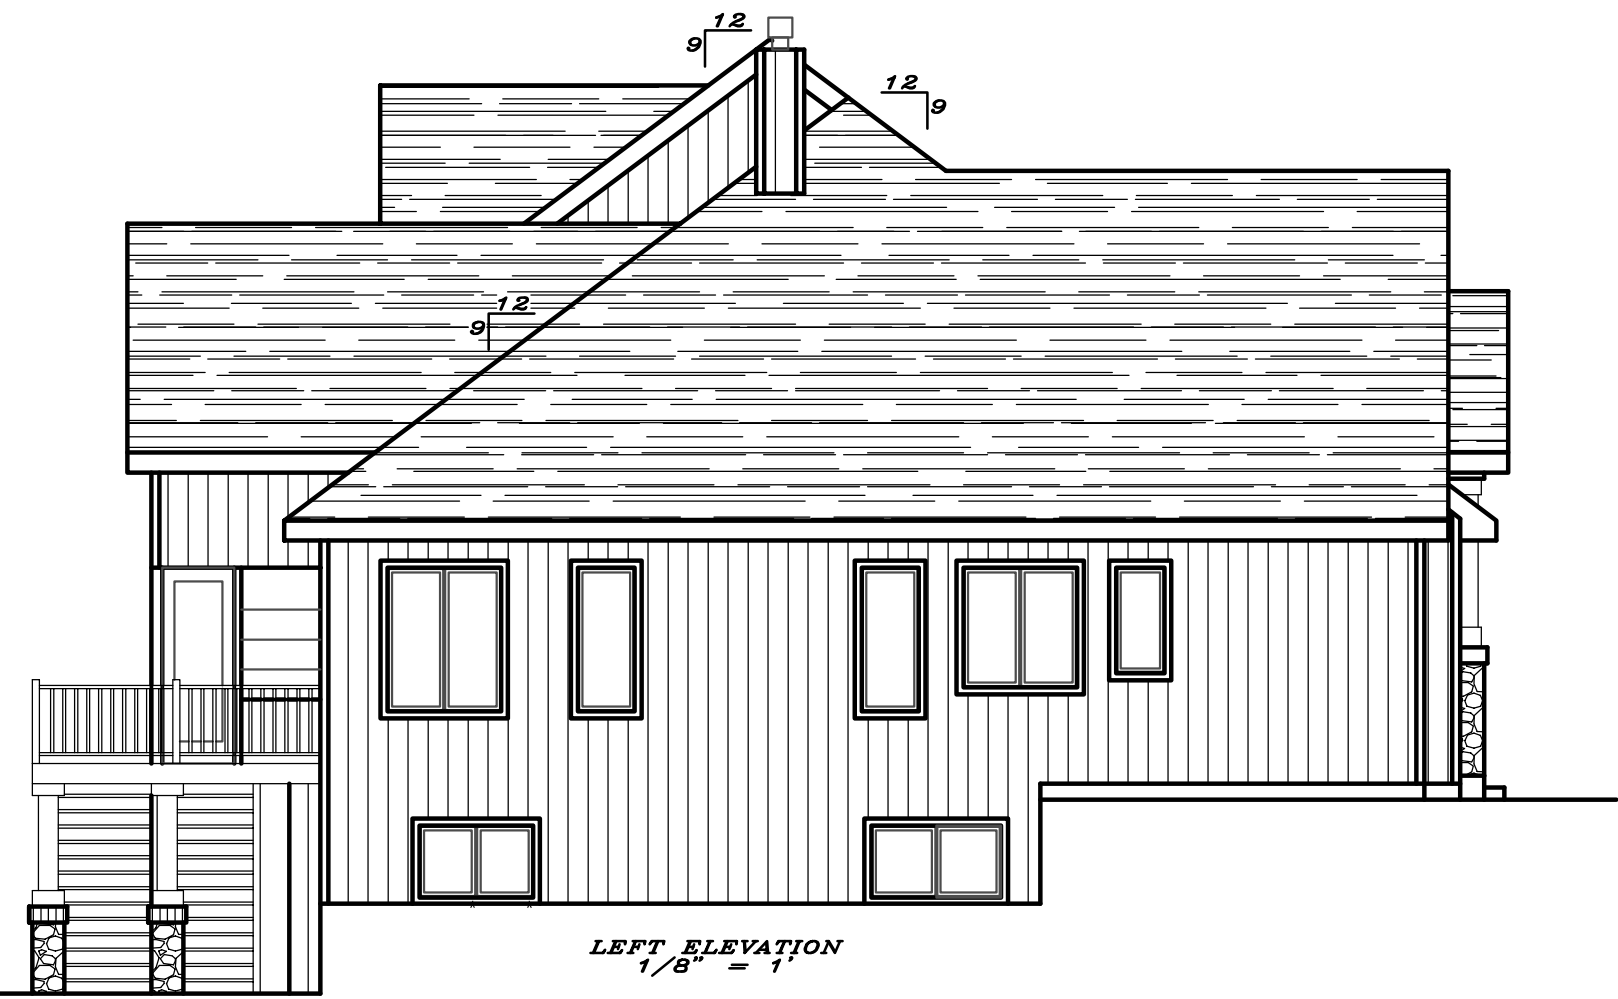


LEFT ELEVATION
1/8" = 1'

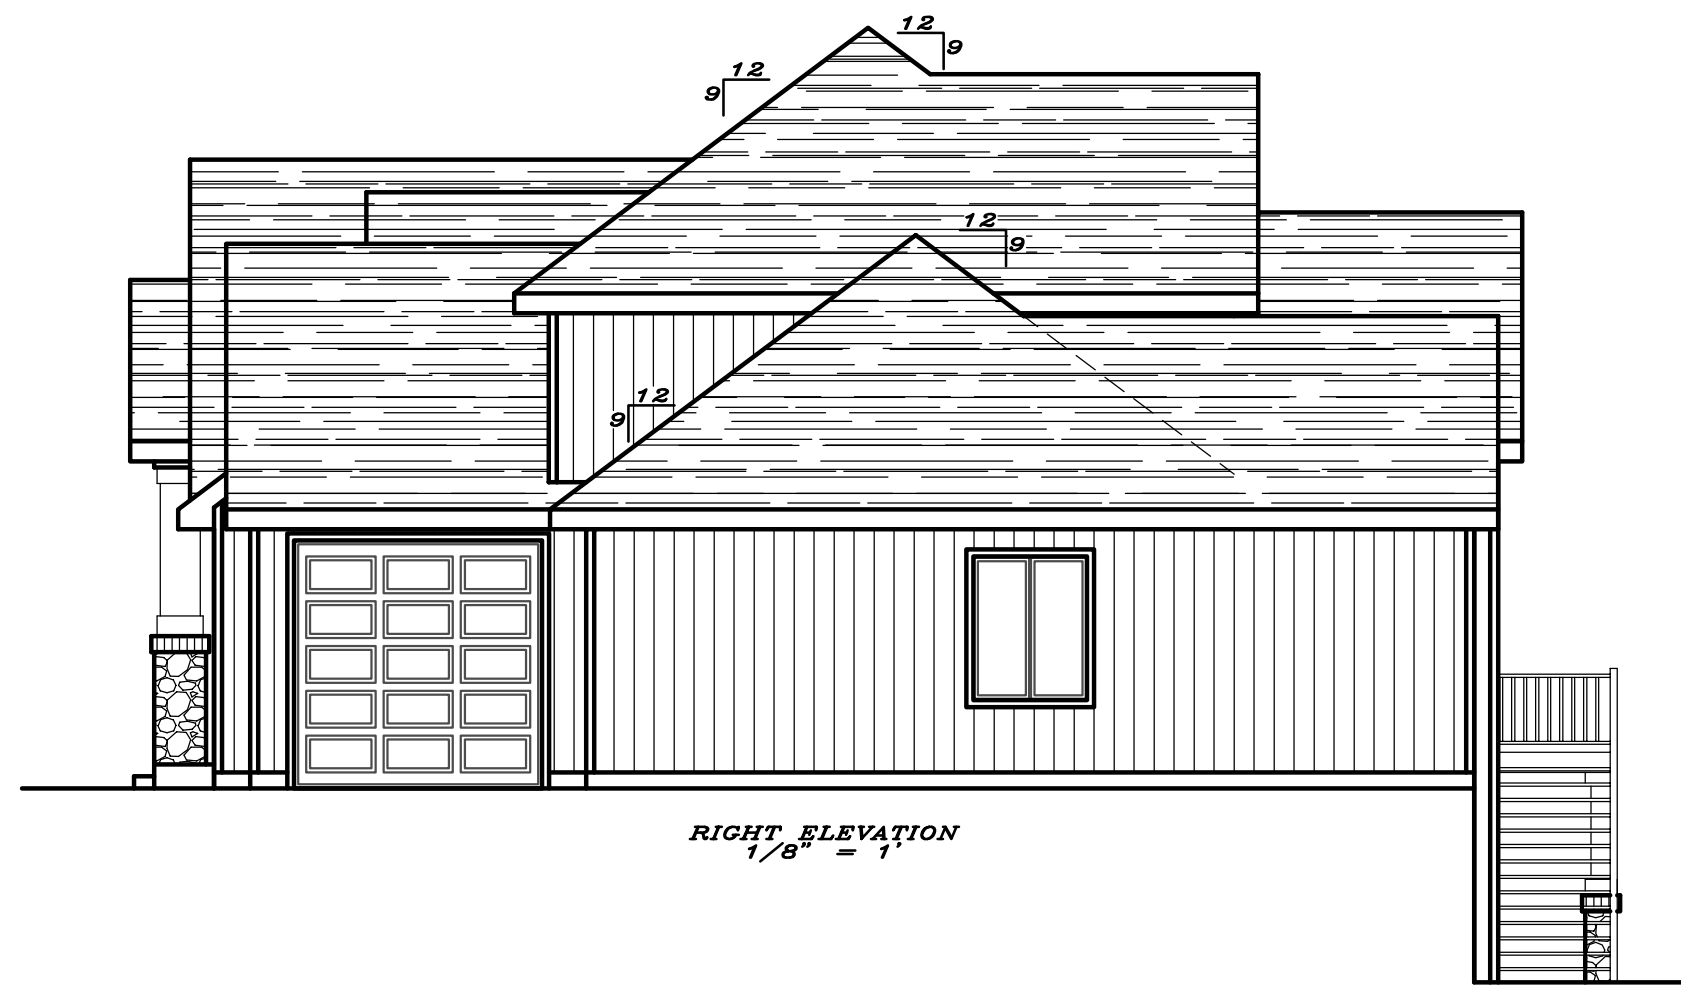

RIGHT ELEVATION
1/8" = 1'



REAR ELEVATION
1/8" = 1'

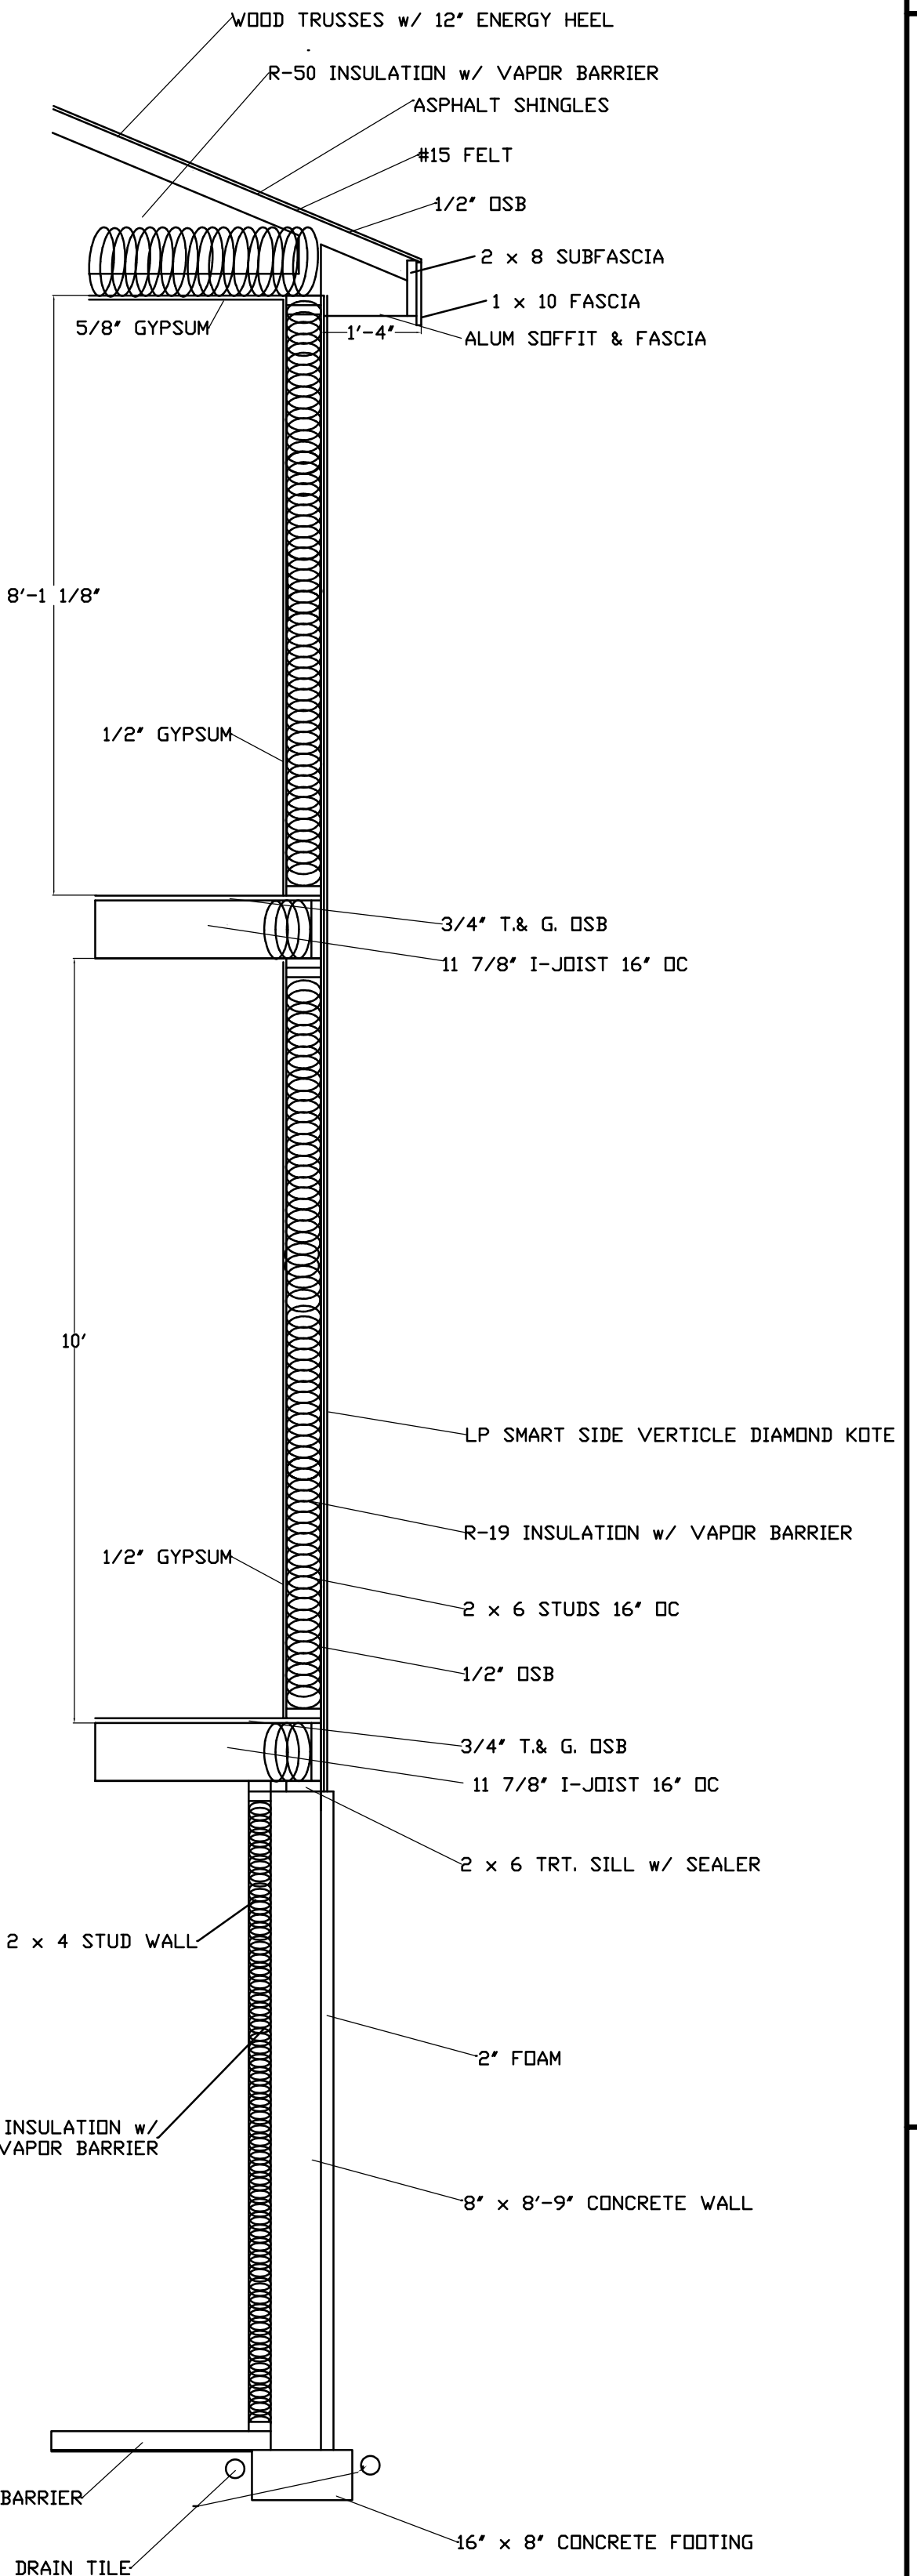

WALL SECTION
1/2" = 1'

STEVE'S DRAFTING SERVICE ASSUMES NO RESPONSIBILITY FOR THE ACCURACY OF THESE PLANS. WE DO NOT PROVIDE ARCHITECTURAL OR ENGINEERING SERVICES. WE PROVIDE A DRAFTING SERVICE ONLY.

STEVE'S DRAFTING SERVICE
STEVEN M. BUSS
702 CLARDELL DRIVE
SUN PRAIRIE, WI 53590
E-MAIL: steve.sds@charter.net
www.stevesdraftingservice.com

HAFNER RESIDENCE

JOE & KARI

ELEVATIONS

DATE 7/23/2025


DRAWN BY SMB

REVISED 1/11/2026

DATE	7/23/2025
DRAWN BY	SMB
REVISED	1/11/2026


LOWER LEVEL PLAN

JOE & KARI

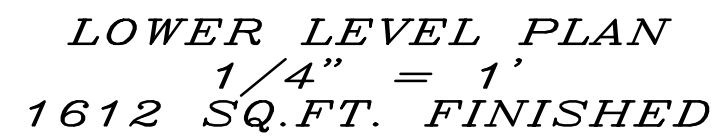

2nd FLOOR PLAN
1/4" = 1'
577 SQ.FT.

STEVE'S DRAFTING SERVICE ASSUMES NO RESPONSIBILITY FOR THE ACCURACY OF THESE PLANS. WE DO NOT PROVIDE ARCHITECTURAL OR ENGINEERING SERVICES. WE PROVIDE A DRAFTING SERVICE ONLY.

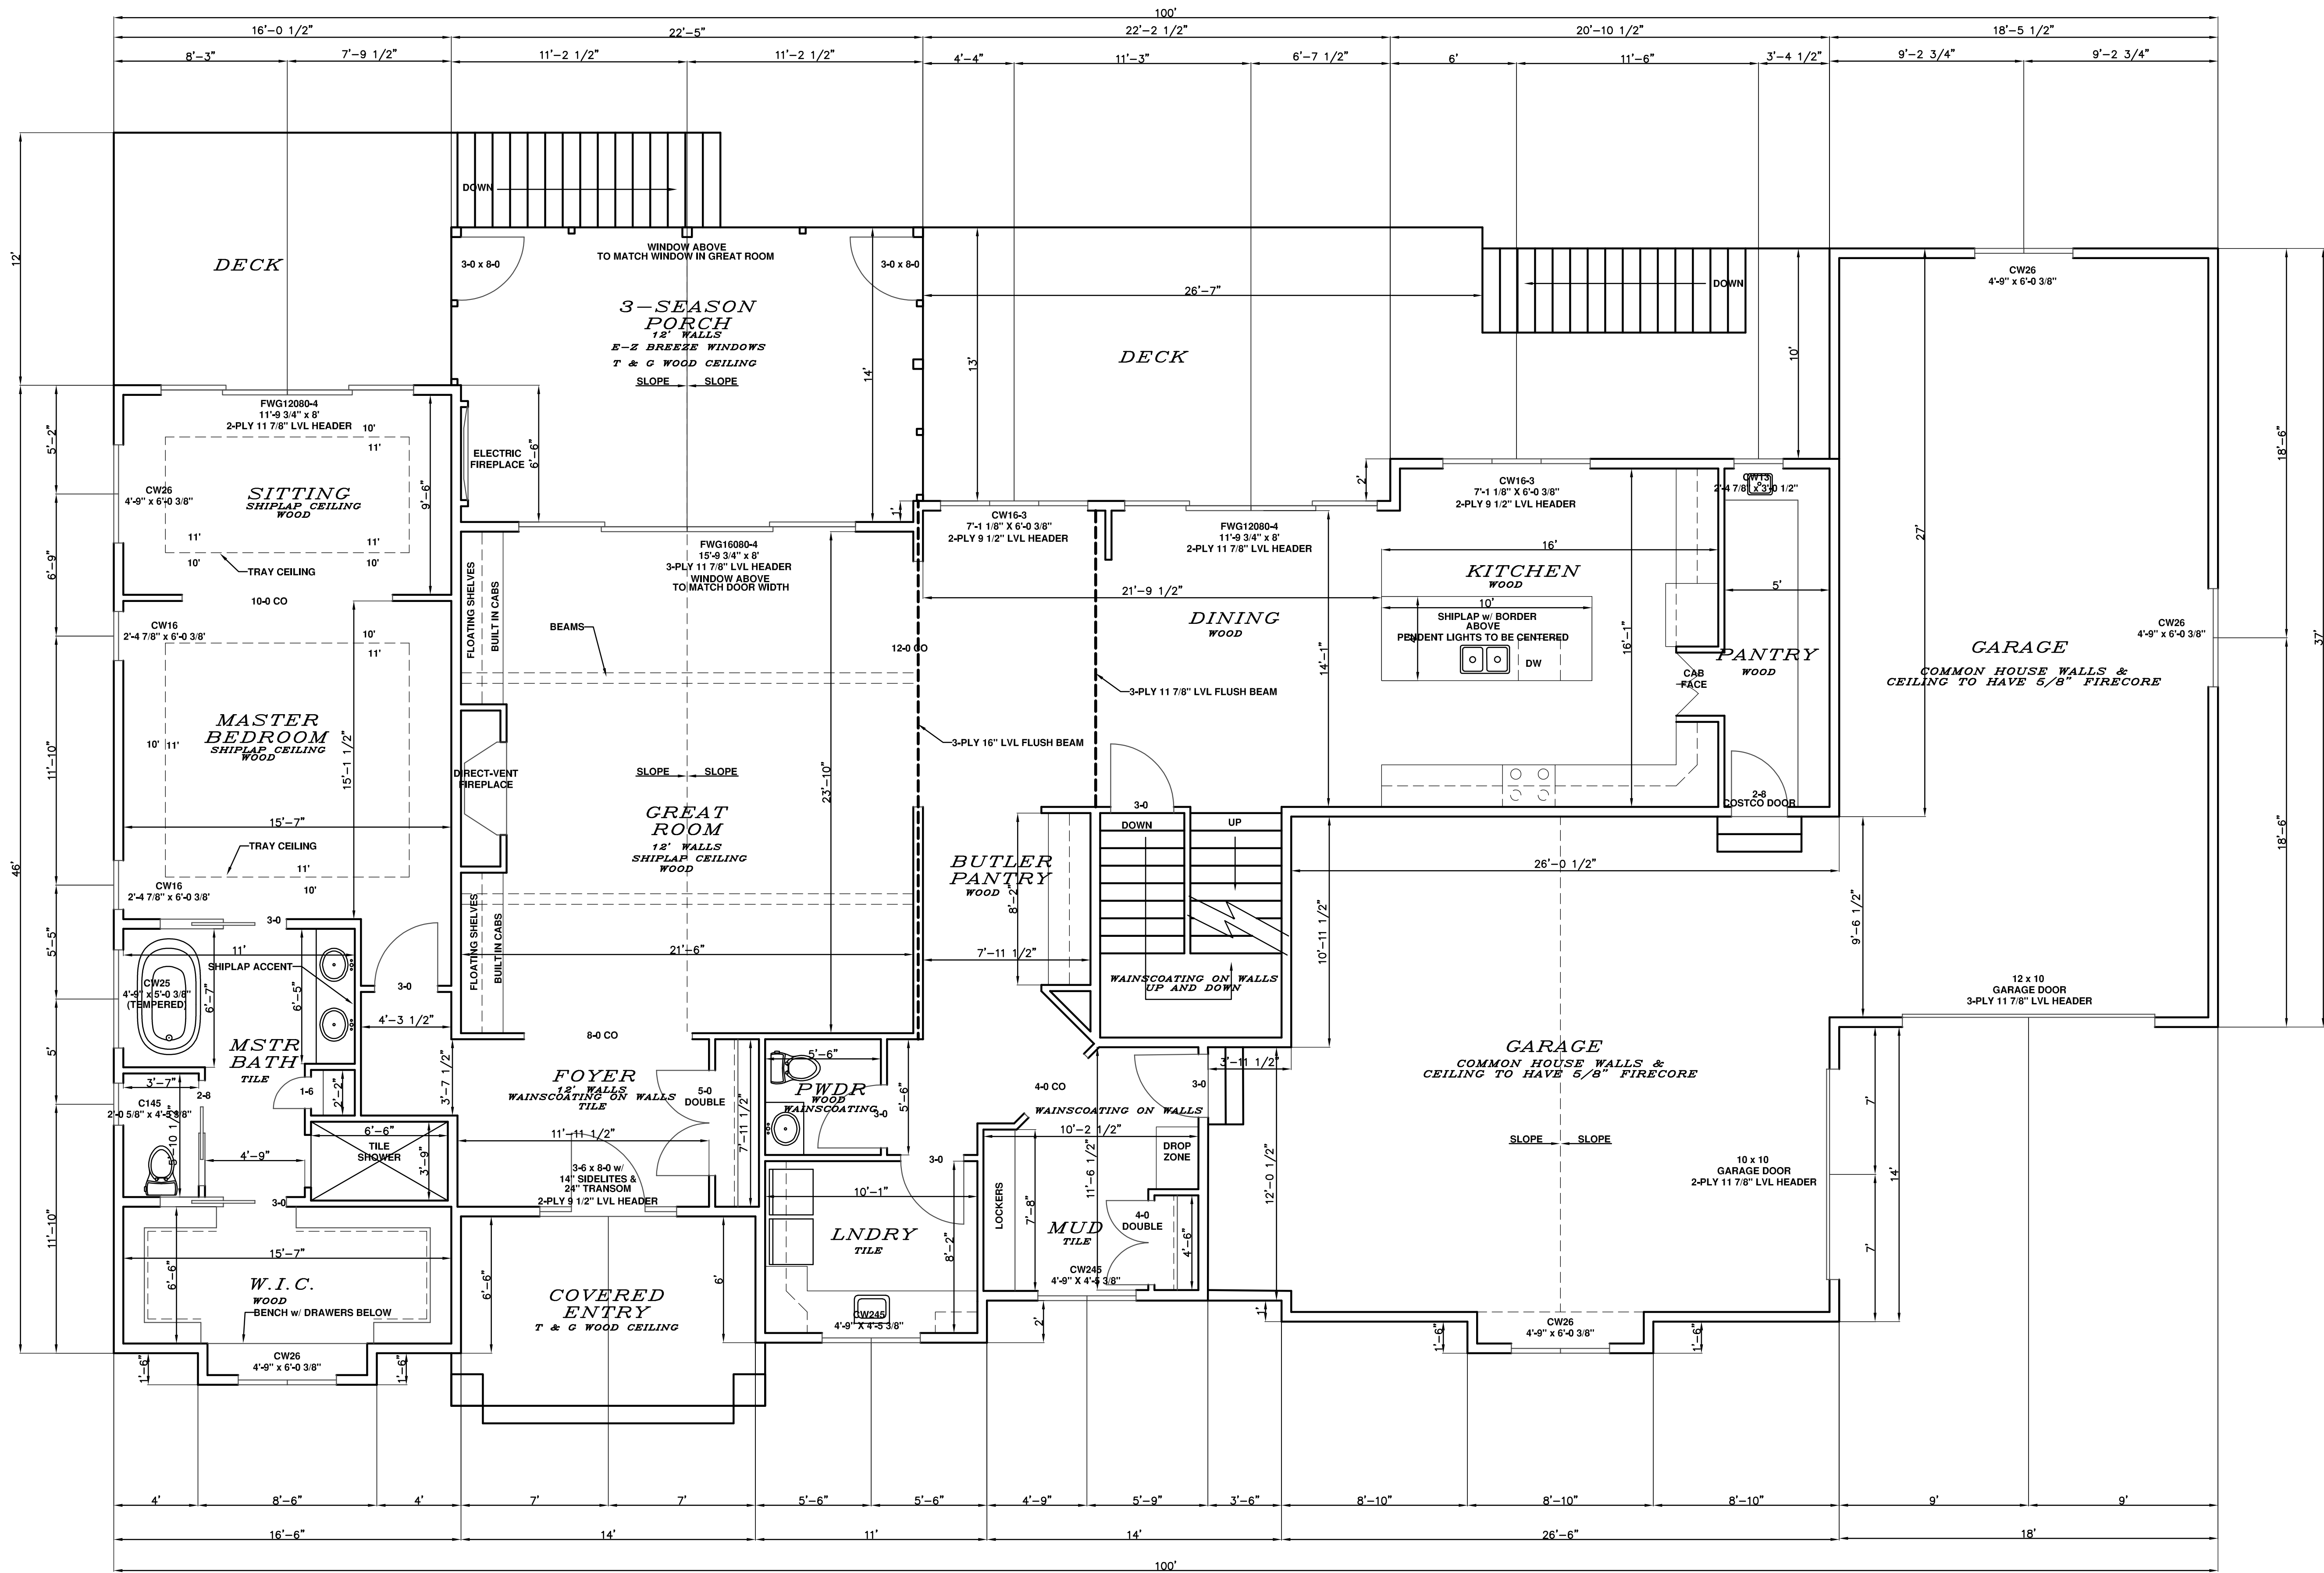

STEVE'S DRAFTING SERVICE
STEVEN M. BUSS
702 CLARDELL DRIVE
SUN PRAIRIE, WI 53590
E-MAIL: steve.sds@charter.net
www.stevedraftingservice.com

HAFNER RESIDENCE

JOE & KARI

1st FLOOR PLAN

DATE 7/23/2025

DRAWN BY SMB

REVISED 1/11/2026