

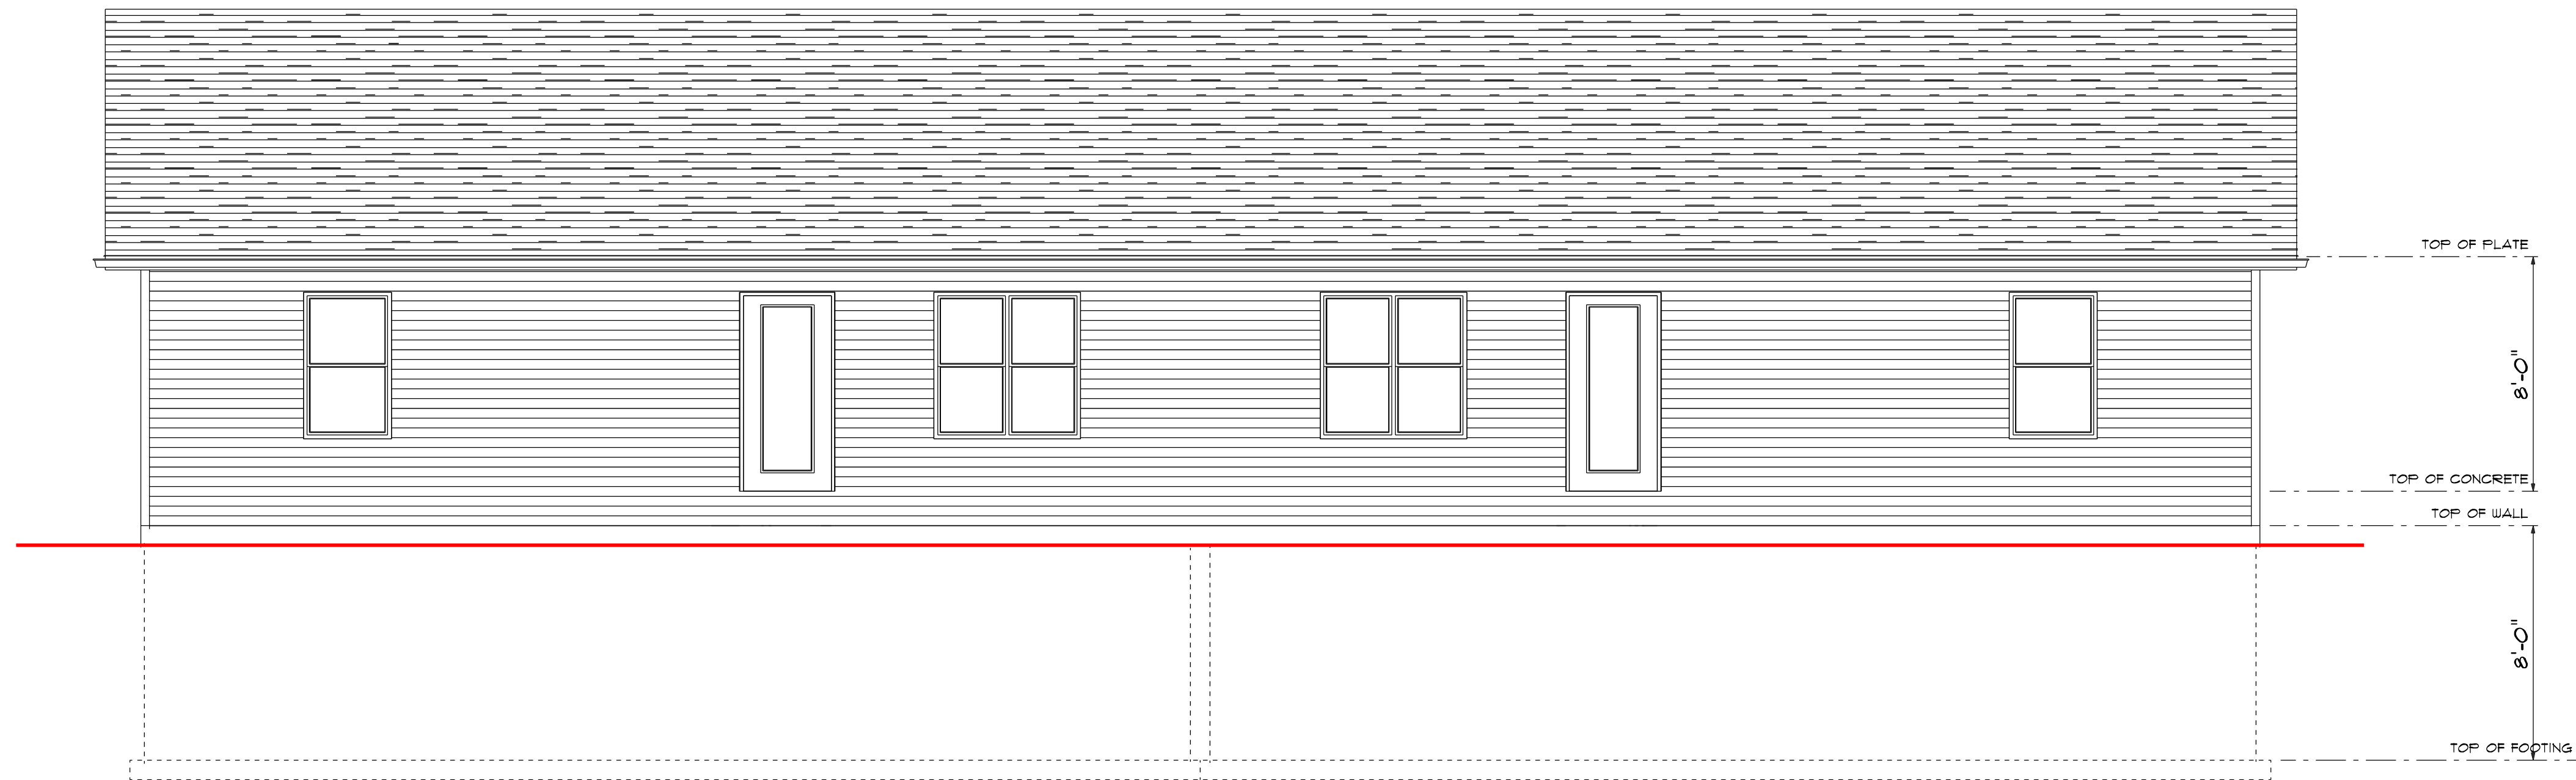
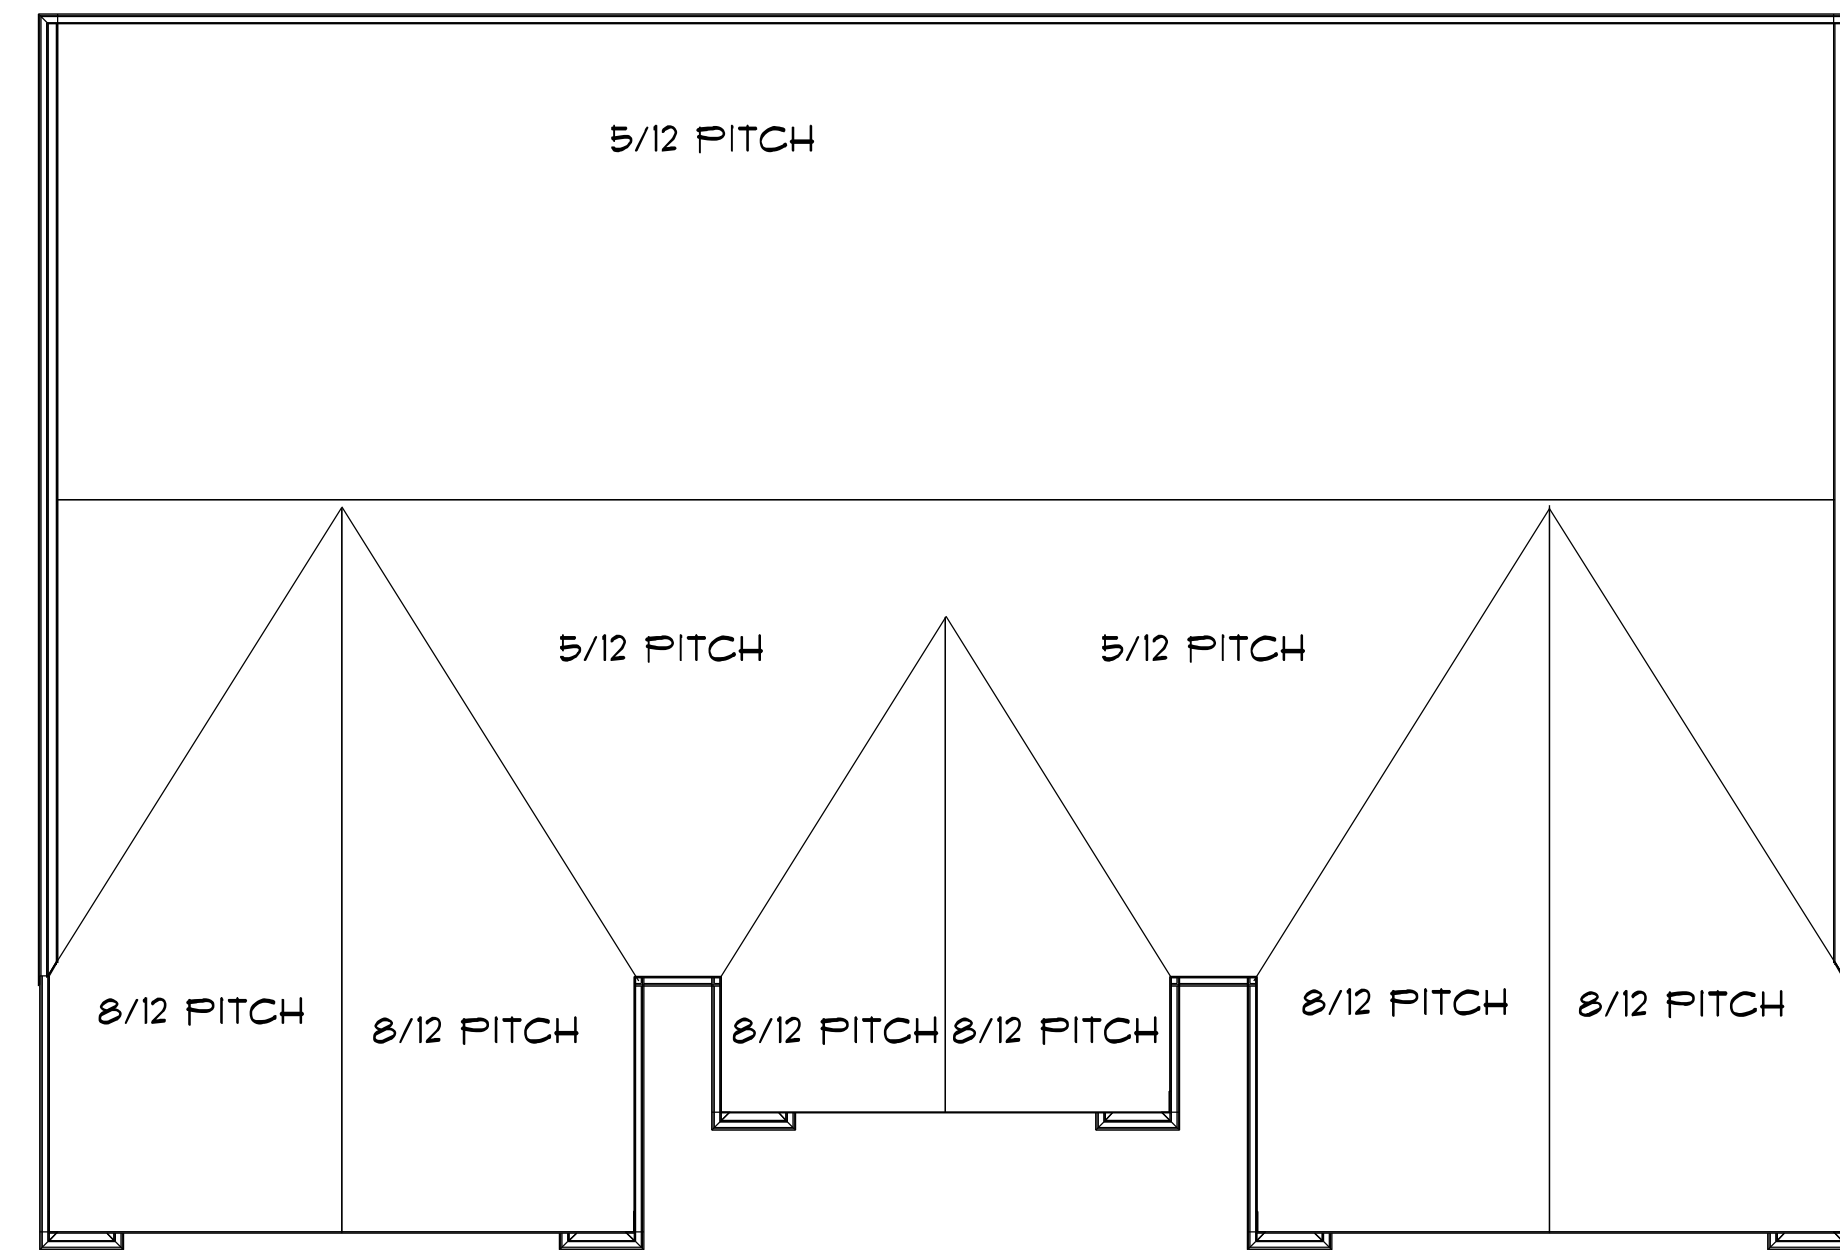


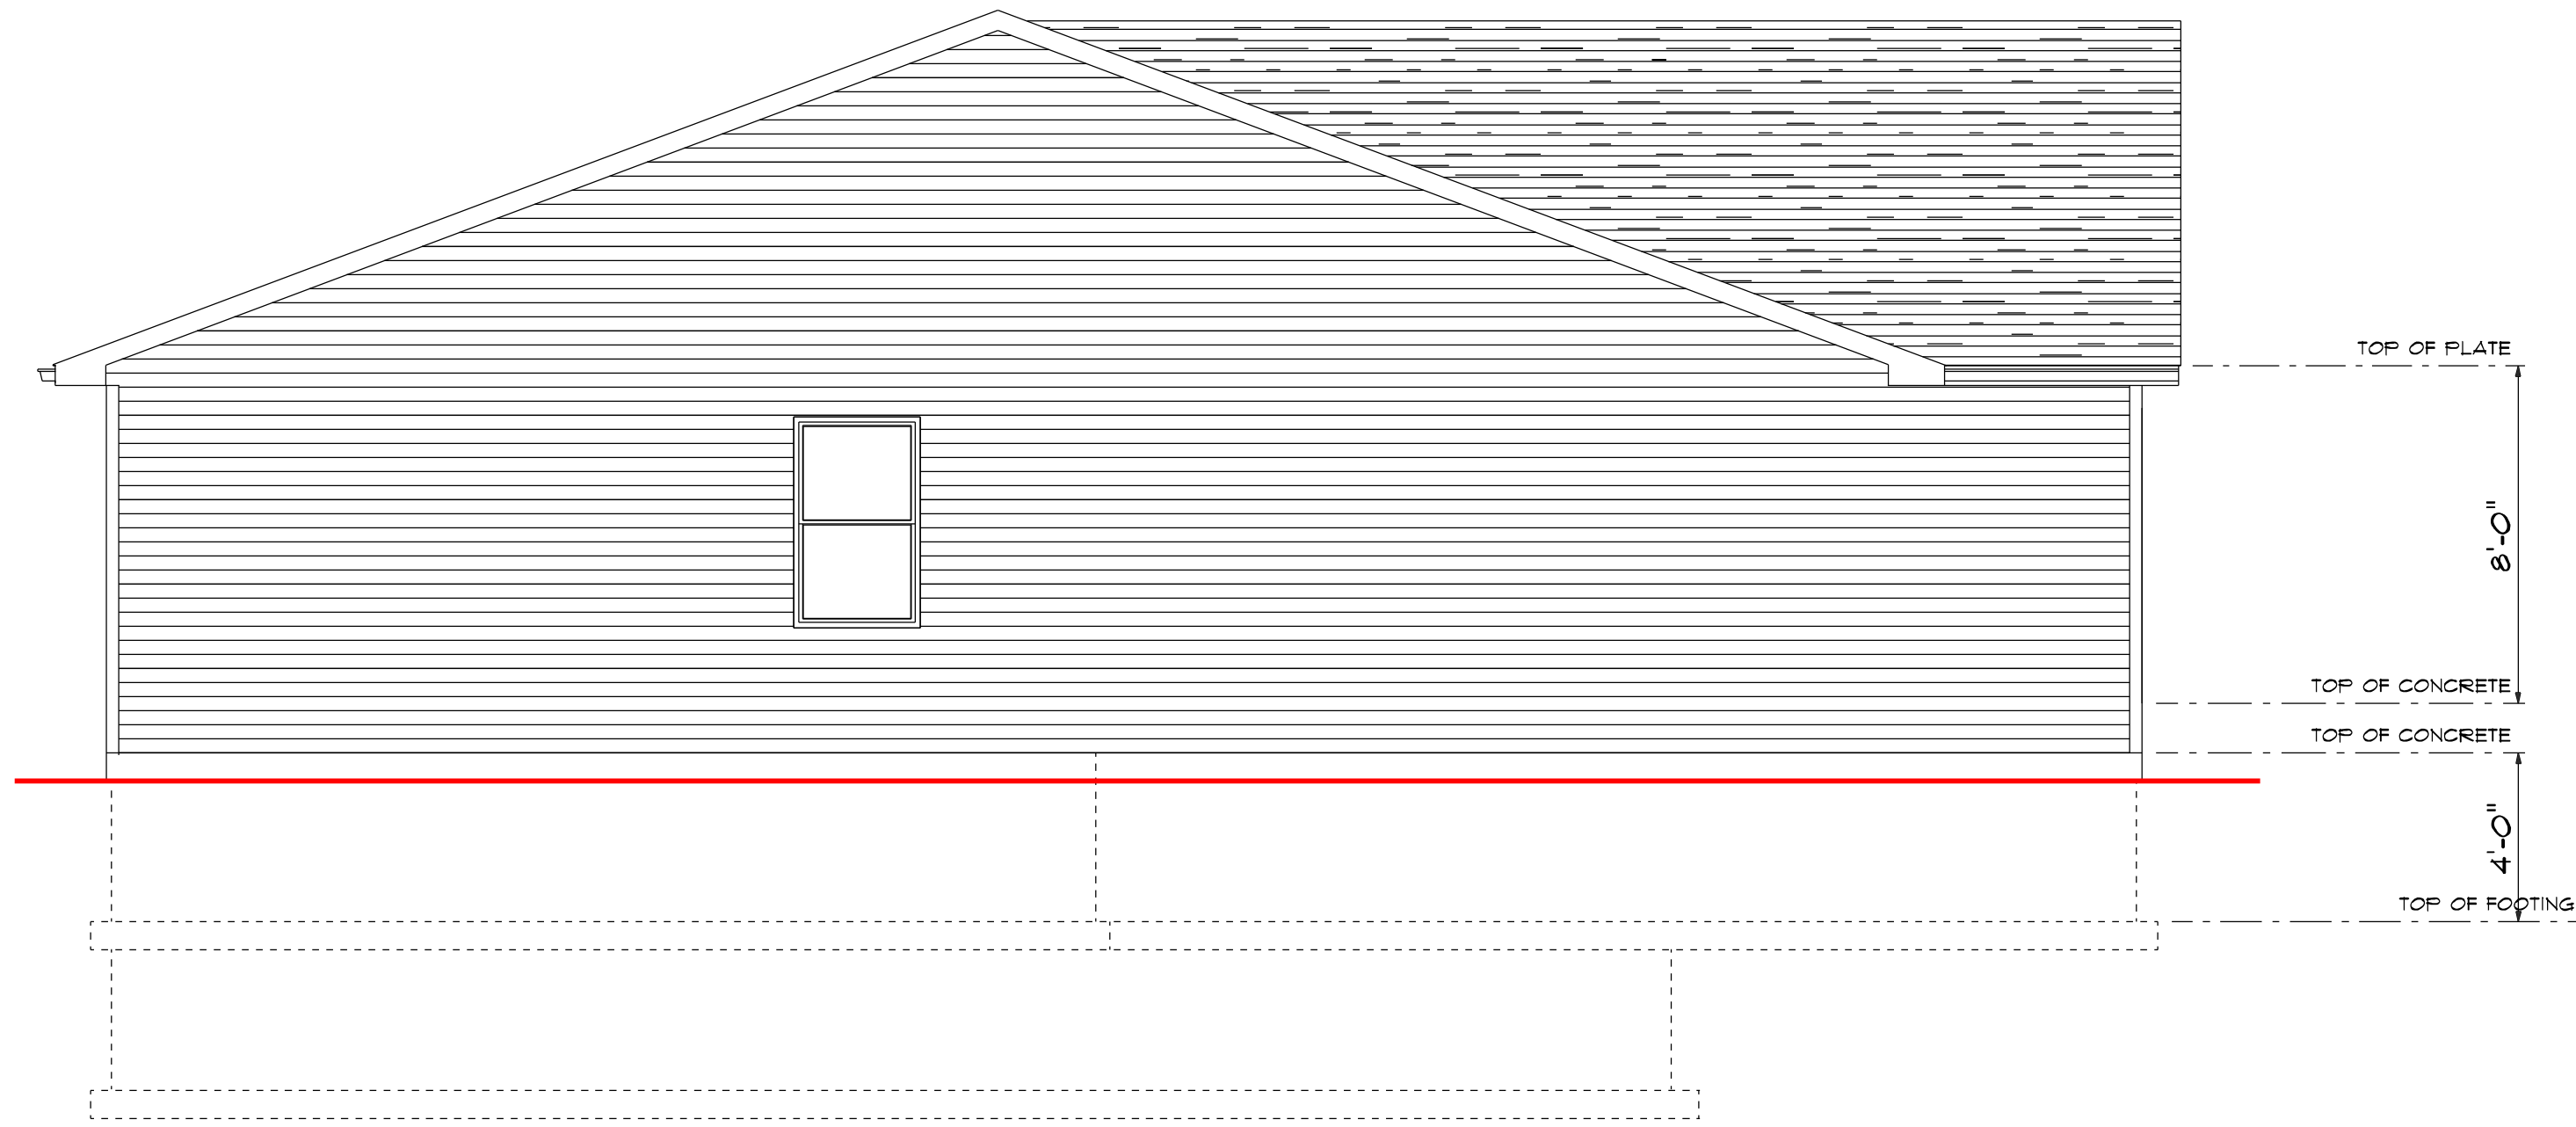


VALIDO HOMES

OWNER:
LOMIRA DUPLEX


ZUERCH
BUILDING PRODUCTS & DESIGN CENTER
DRAWING NUMBER
1 OF 4
JOB#P3117

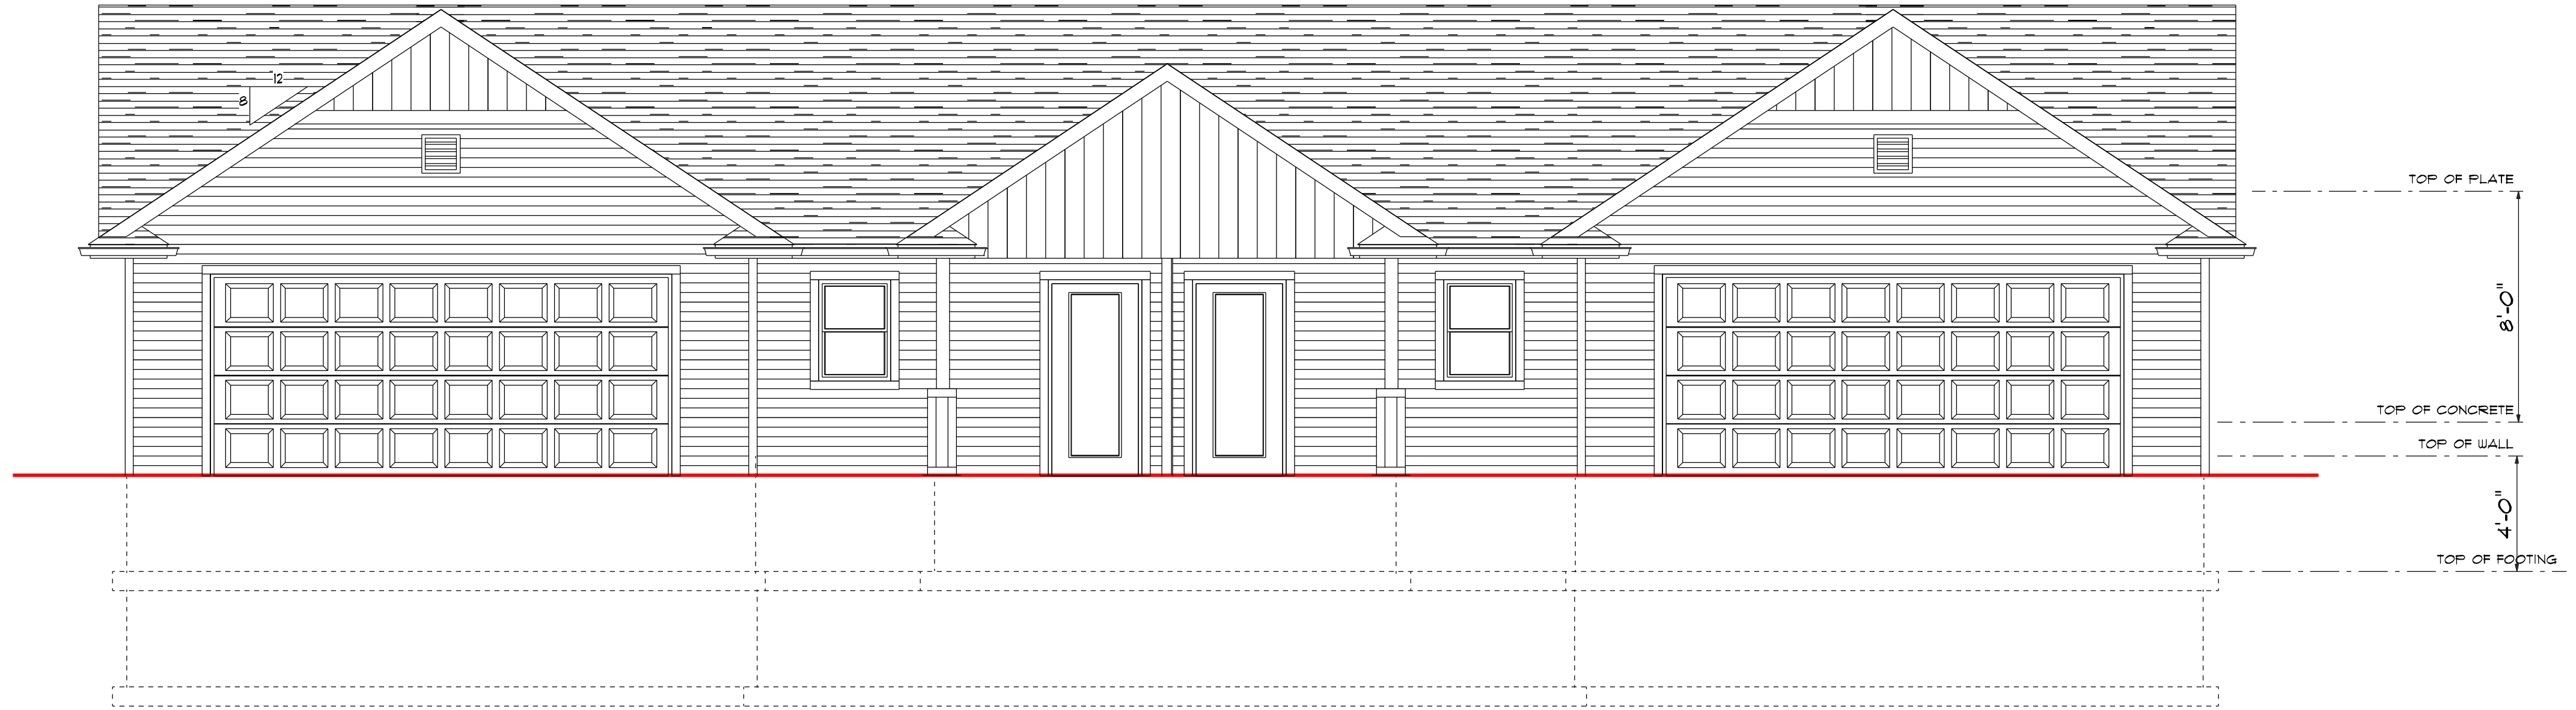

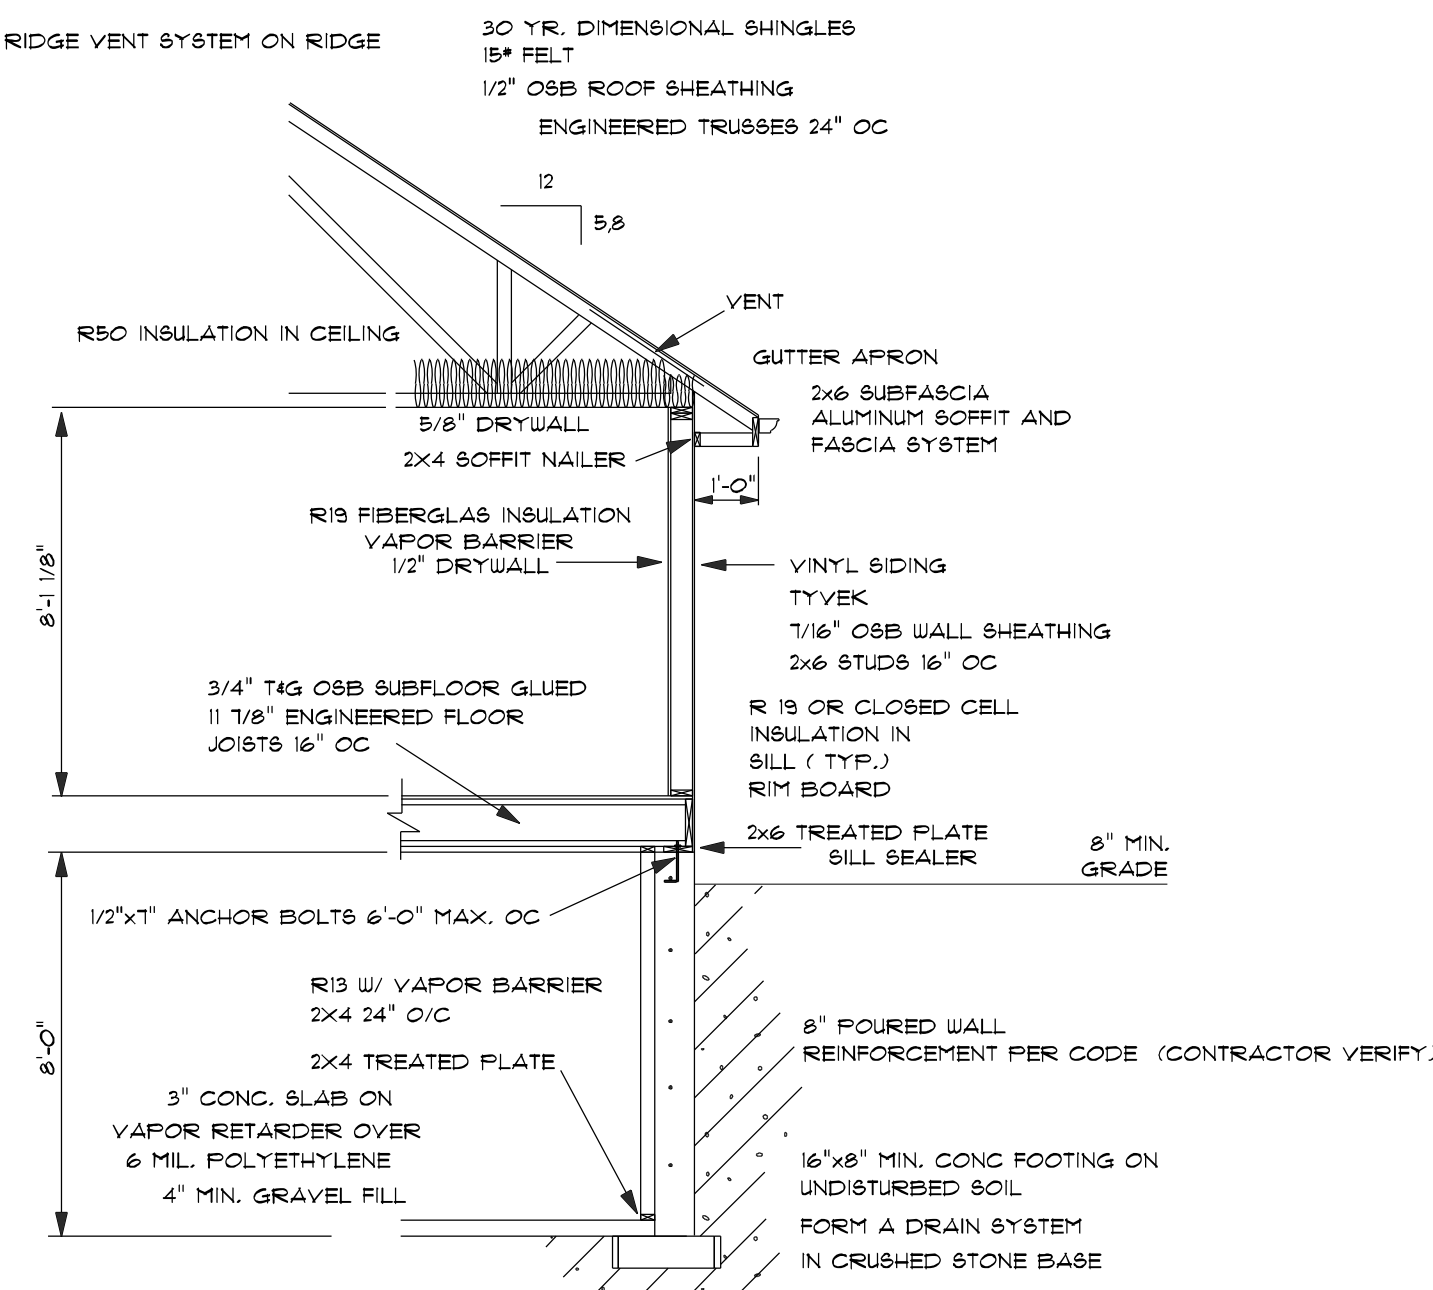

TYPICAL SECTION

SCALE 1/4" = 1'-0"

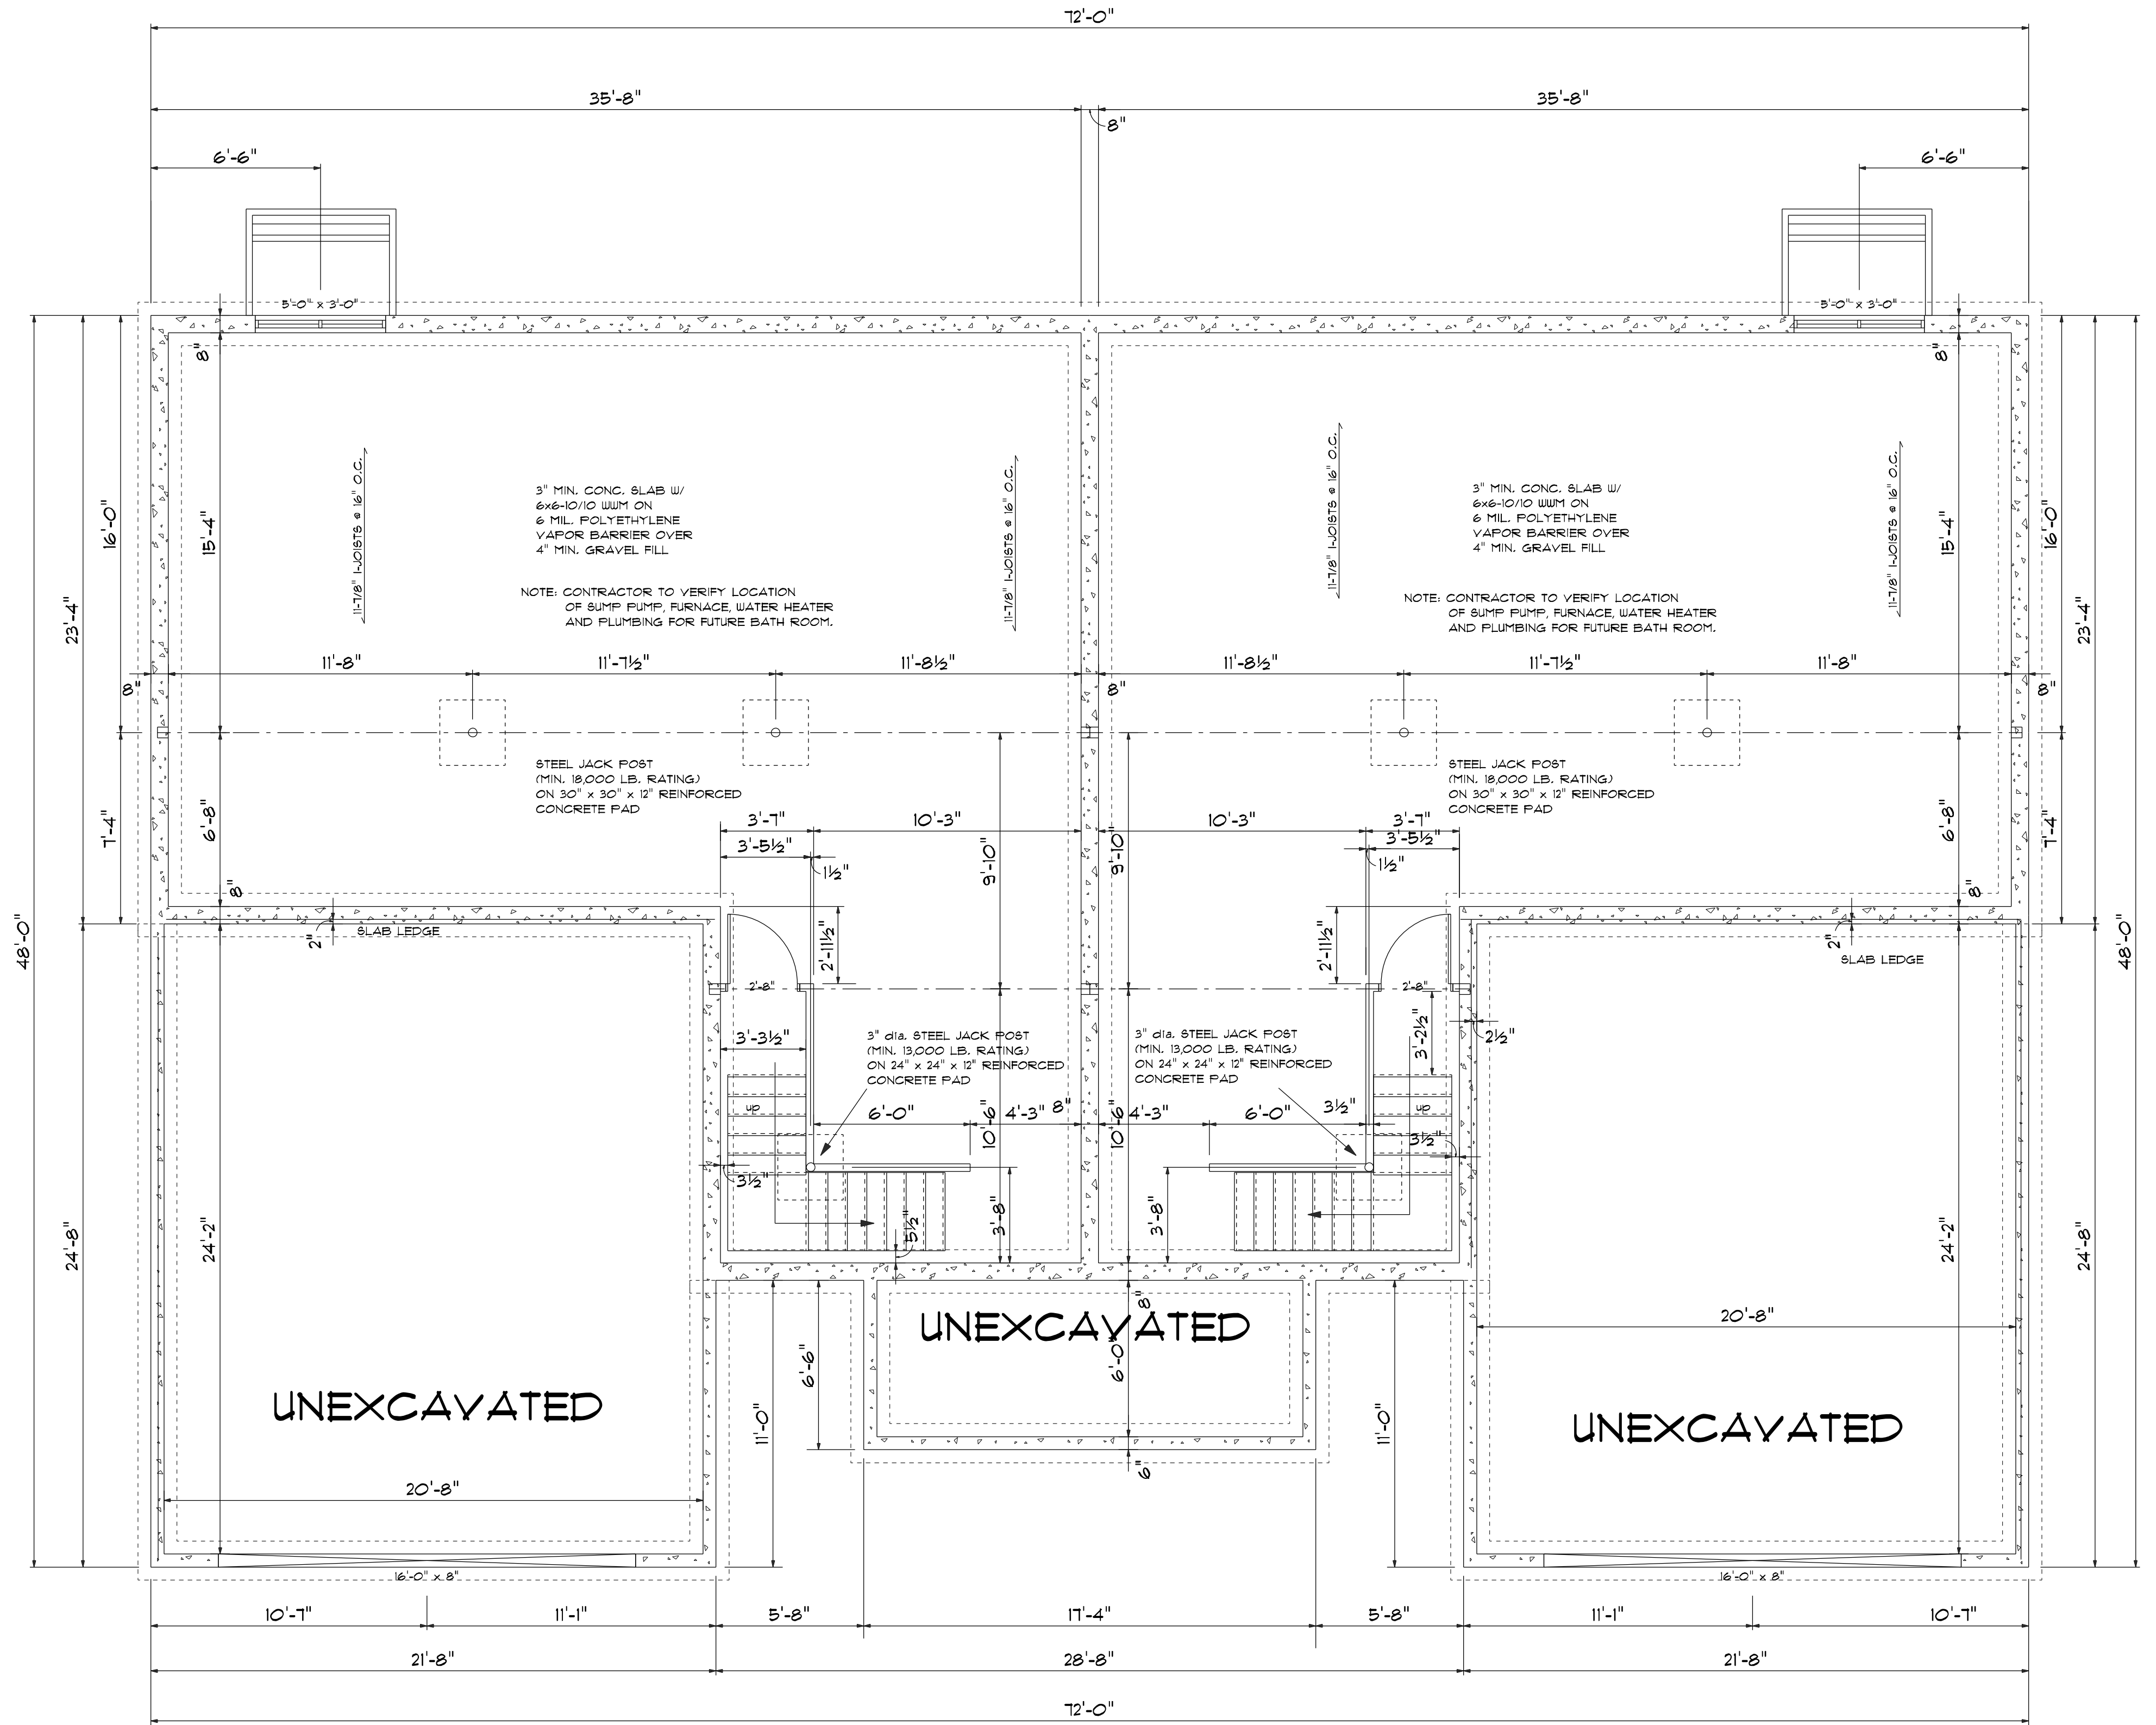

FOUNDATION PLAN

SCALE 1/4" = 1'-0"


DW'G BY:
GNF
DATE 11/28/25
REVISED
DATE 12/02/25
DATE 01/17/26
DATE 01/23/26

VALIDO HOMES

LOMIRA DUPLEX

OWNER:


ZUVERN
BUILDING PRODUCTS & DESIGN CENTER
DRAWING NUMBER
2 OF 4
JOB #5177

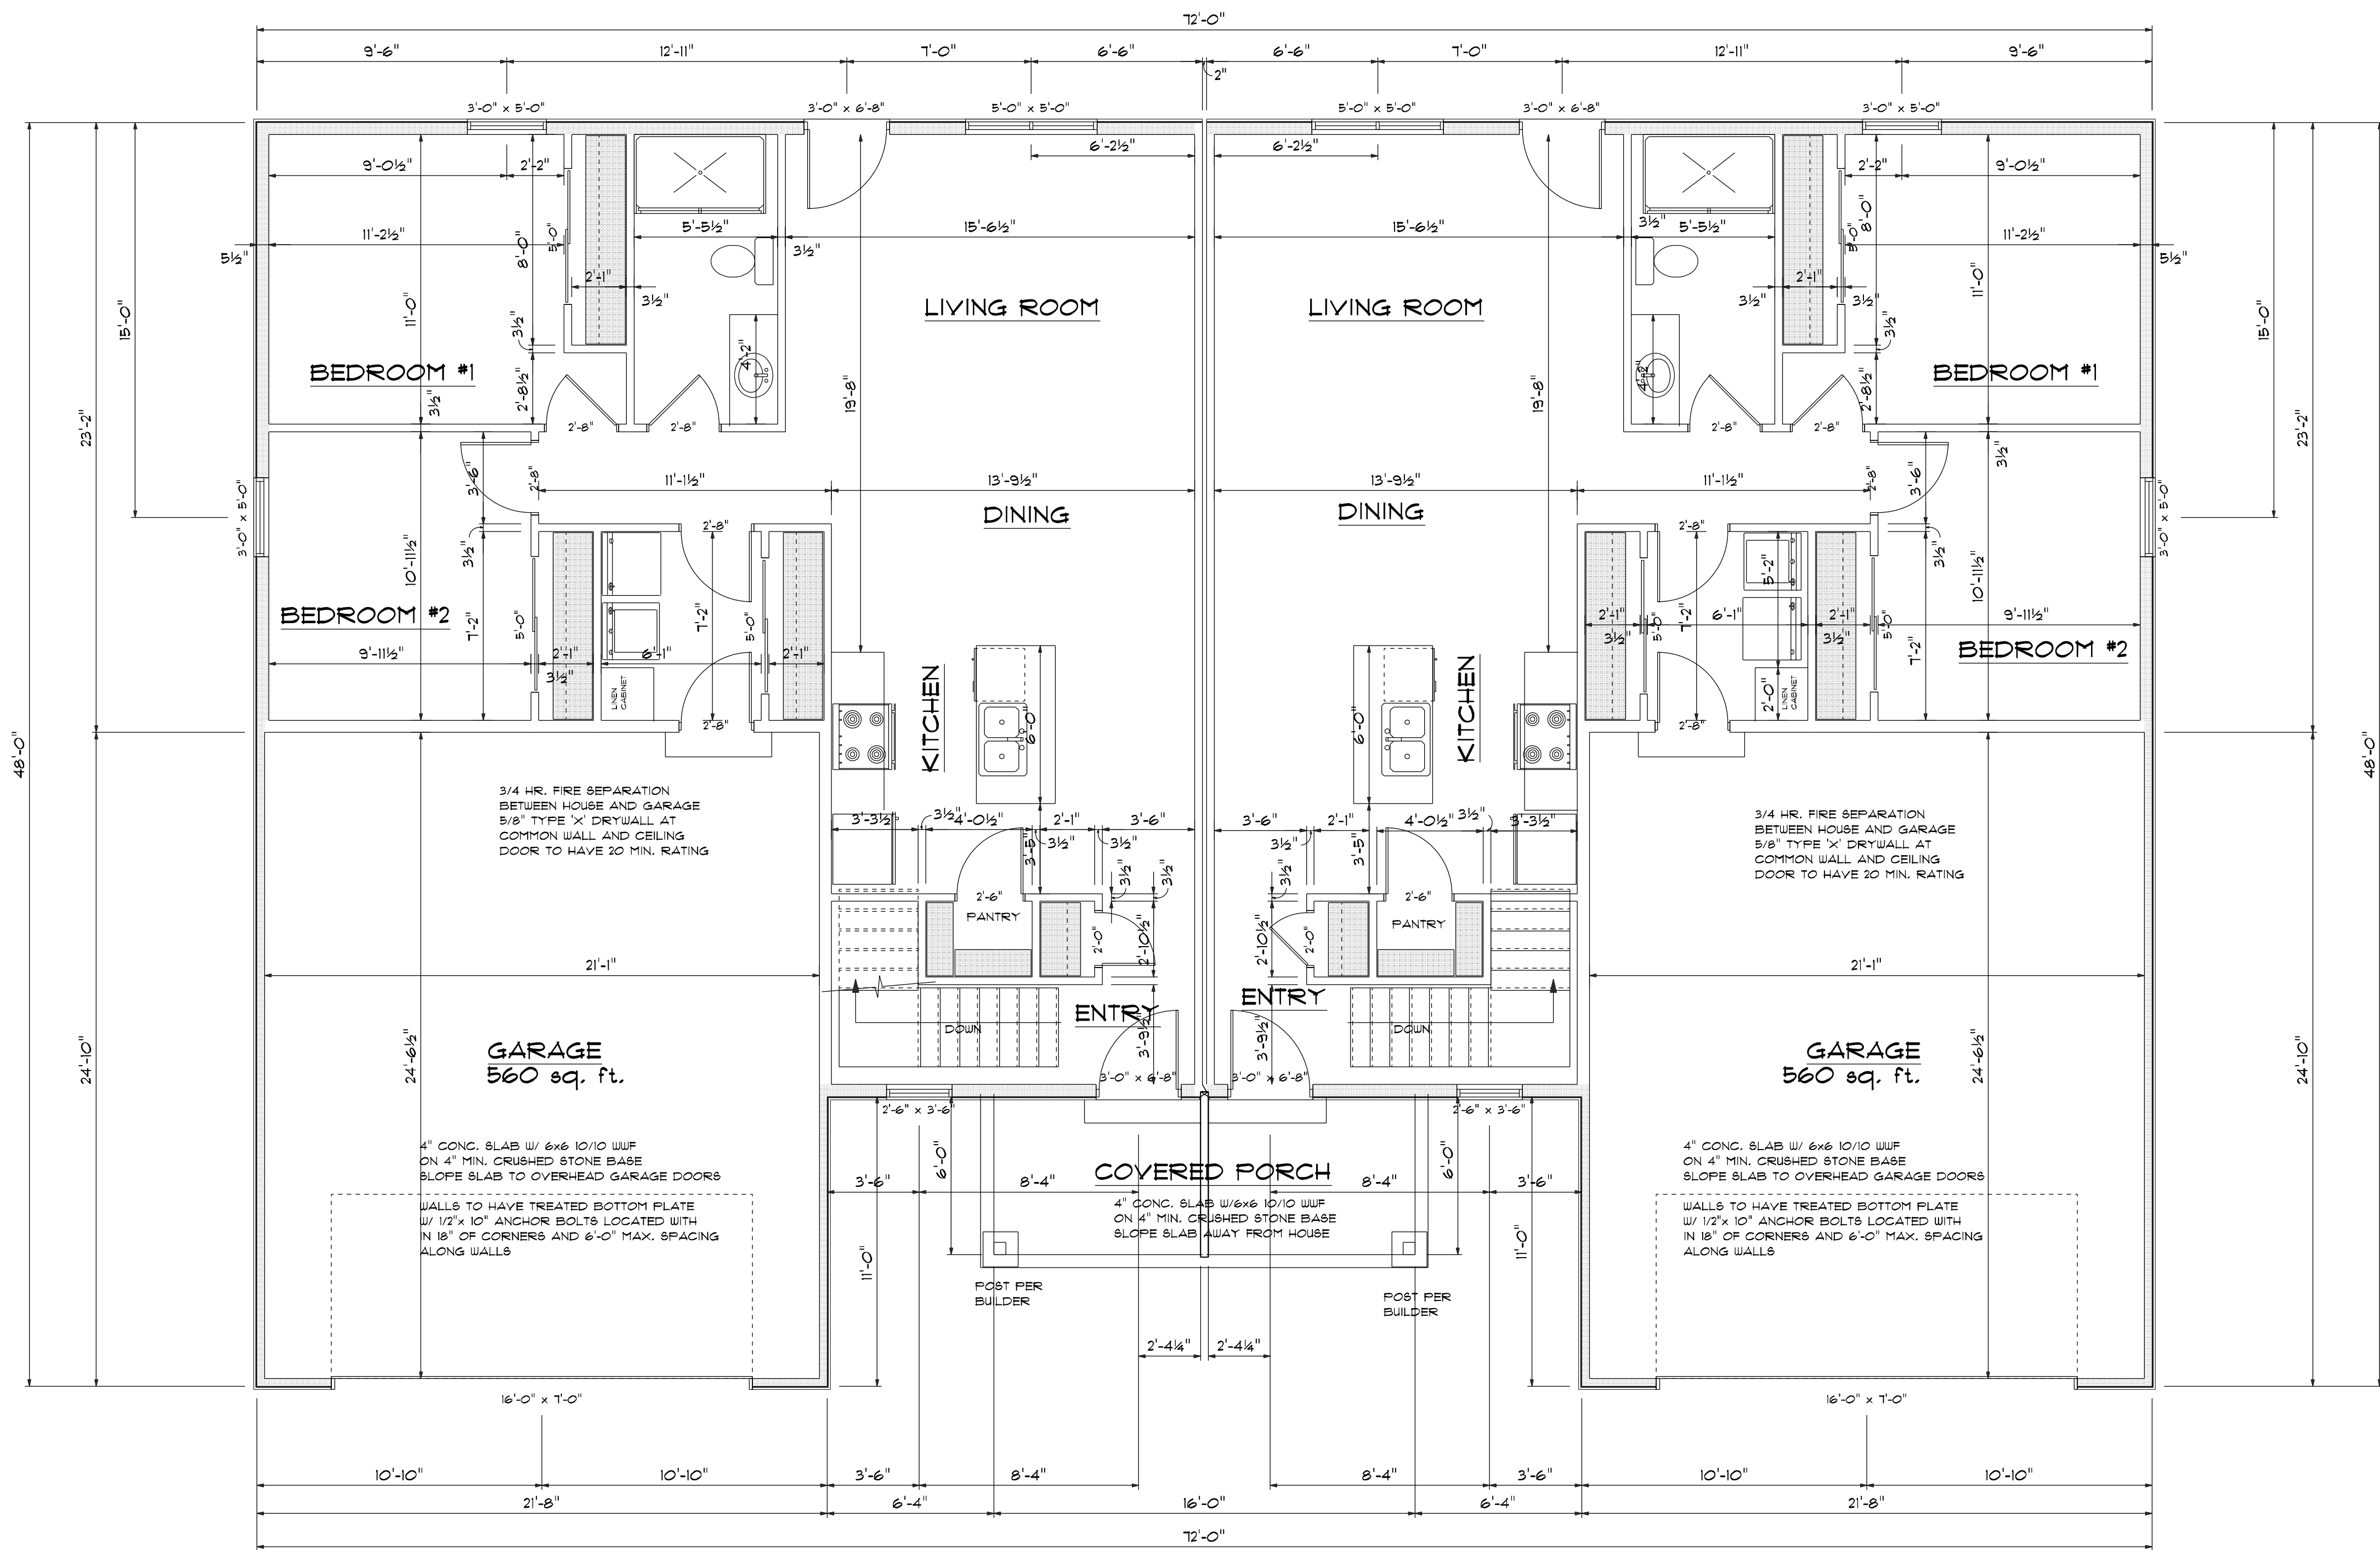

VALIDO HOMES

OWNER: LOMIRA DUPLEX

ZUPERIN
BUILDING PRODUCTS & DESIGN CENTER
DRAWING NUMBER
3 OF 4
JOB#517

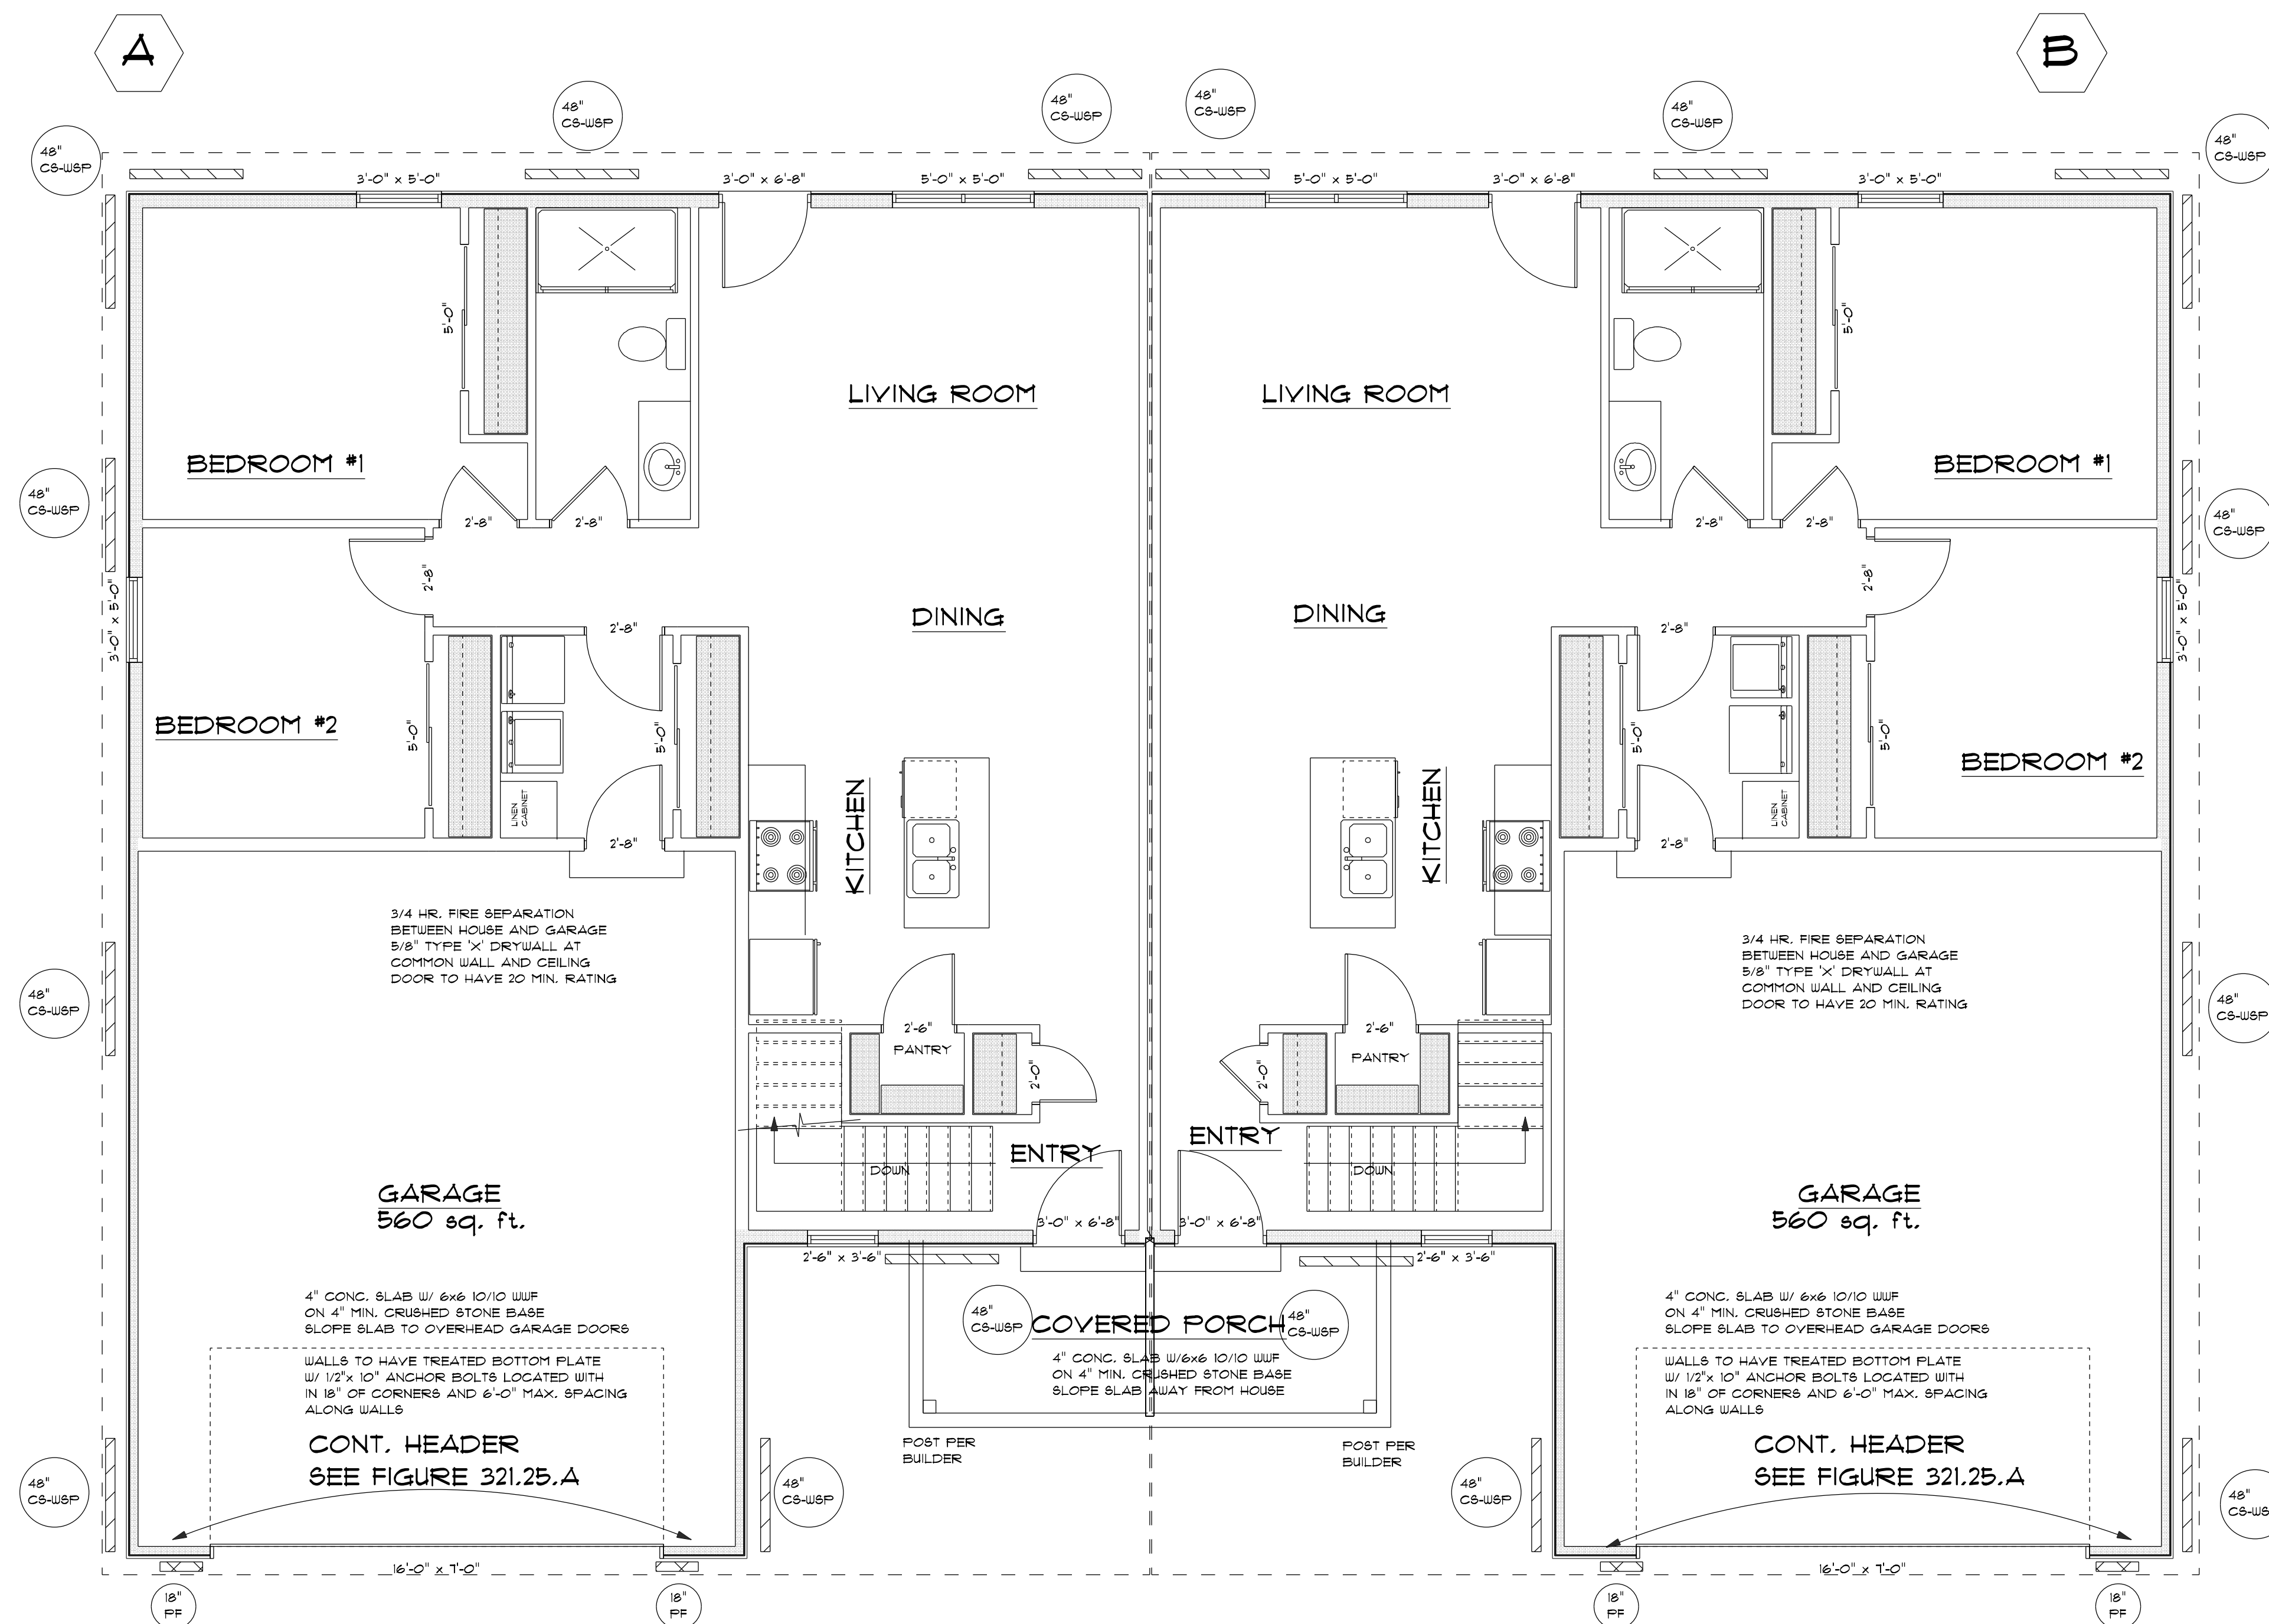

SCALE: 1/4" = 1'-0"

INDICATE APPLICABLE WALL BRACING METHOD FOR EACH LEVEL (SEE TABLE 321.25-G), EACH LABELED RECTANGLE IF MORE THAN ONE (SEE 321.25(X)(C)), AND AMOUNT OF BRACING (% OF BRACED PANELS OR LENGTH OF BRACED WALL REQUIRED) PER THE RESPECTIVE TABLE (PROVIDE ADDITIONAL WORKSHEETS FOR ADDITIONAL RECTANGLES AS NEED):

RECTANGLE: AB WALL HEIGHT: 9'-0" EAVE TO RIDGE HEIGHT: 9' MAX. OPENING HEIGHT: 6'-8" WIND EXP.: B

WALLS SUPPORTING:	INTERMITTENT METHOD (1/B, DUB, WSP, SFB, GB, FCP) AND OF PANELS PER TABLE 321-25A		CONTINUOUS METHOD (CS-WSP, CS-SFB) AND TOTAL LENGTH PER TABLE 321-25A		FF METHOD (SEE FIG. 321-25-A) INDICATE * OF FF PANELS 16-24" WIDE PROVIDED	
	MIN. PANEL WIDTH (TABLE 321-25-G) = _____		MIN. PANEL WIDTH (TABLE 321-25-H) = _____		MIN. FF WIDTH (TABLE 321-25-A) = _____	
	LONG SIDE	SHORT SIDE	LONG SIDE	SHORT SIDE	LONG SIDE	SHORT SIDE
ROOF & CEILING ONLY	X		48'	36'		
ONE FLOOR, ROOF & CEILING						
TWO FLOORS, ROOF & CEILING						

ENTIRE STRUCTURE IS TO
BE CONTINUOUSLY SHEATHED.
PLEASE NOTE STRUCTURAL PANEL
LOCATIONS MEETS MINIMUM CODE REQUIREMENTS.

ALL VERTICAL JOINTS OF PANEL SHEATHING SHALL OCCUR OVER, AND BE FASTENED TO COMMON STUDS. HORIZONTAL JOINTS IN BRACED WALL PANELS SHALL OCCUR OVER, AND BE FASTENED TO COMMON BLOCKING OF A MIN. OF 1 1/2" THICKNESS.