

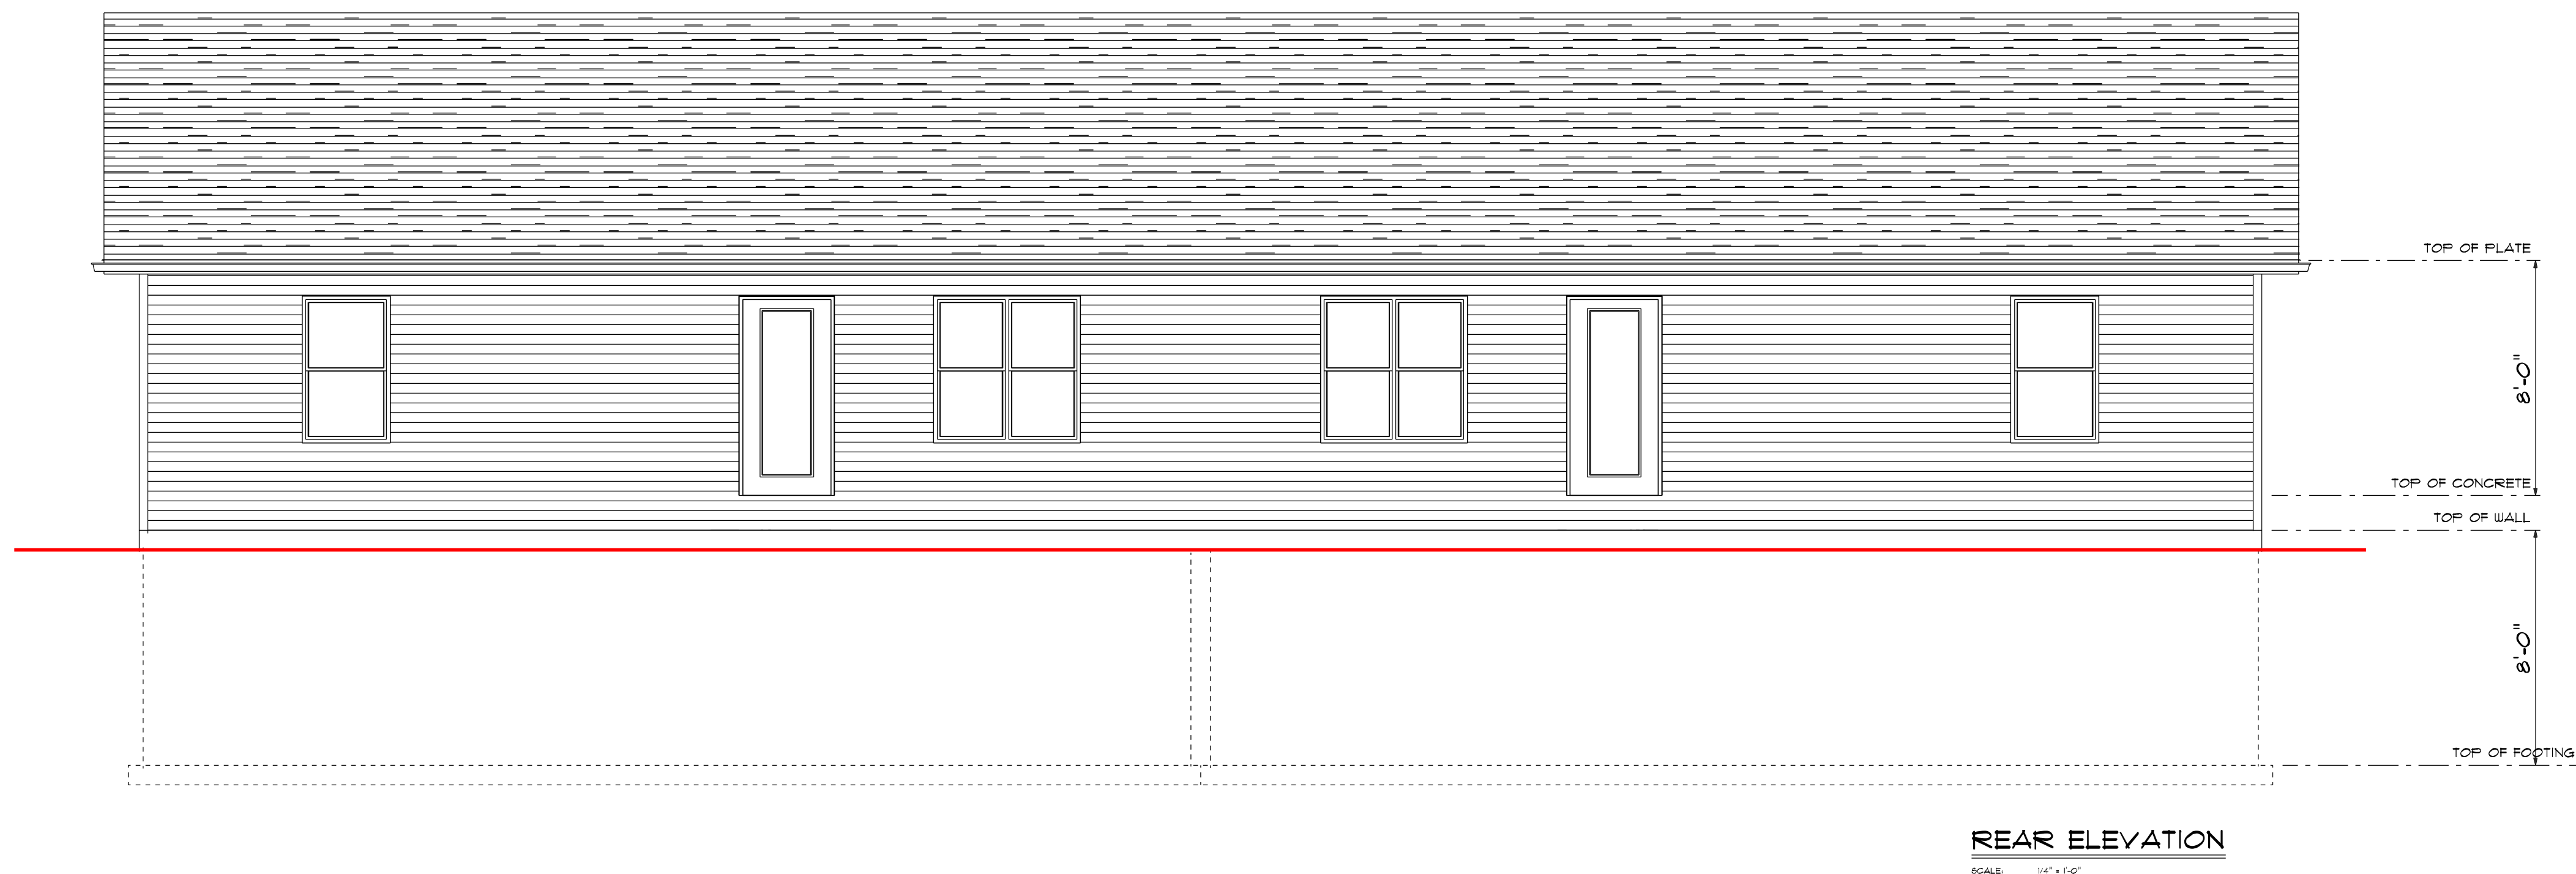
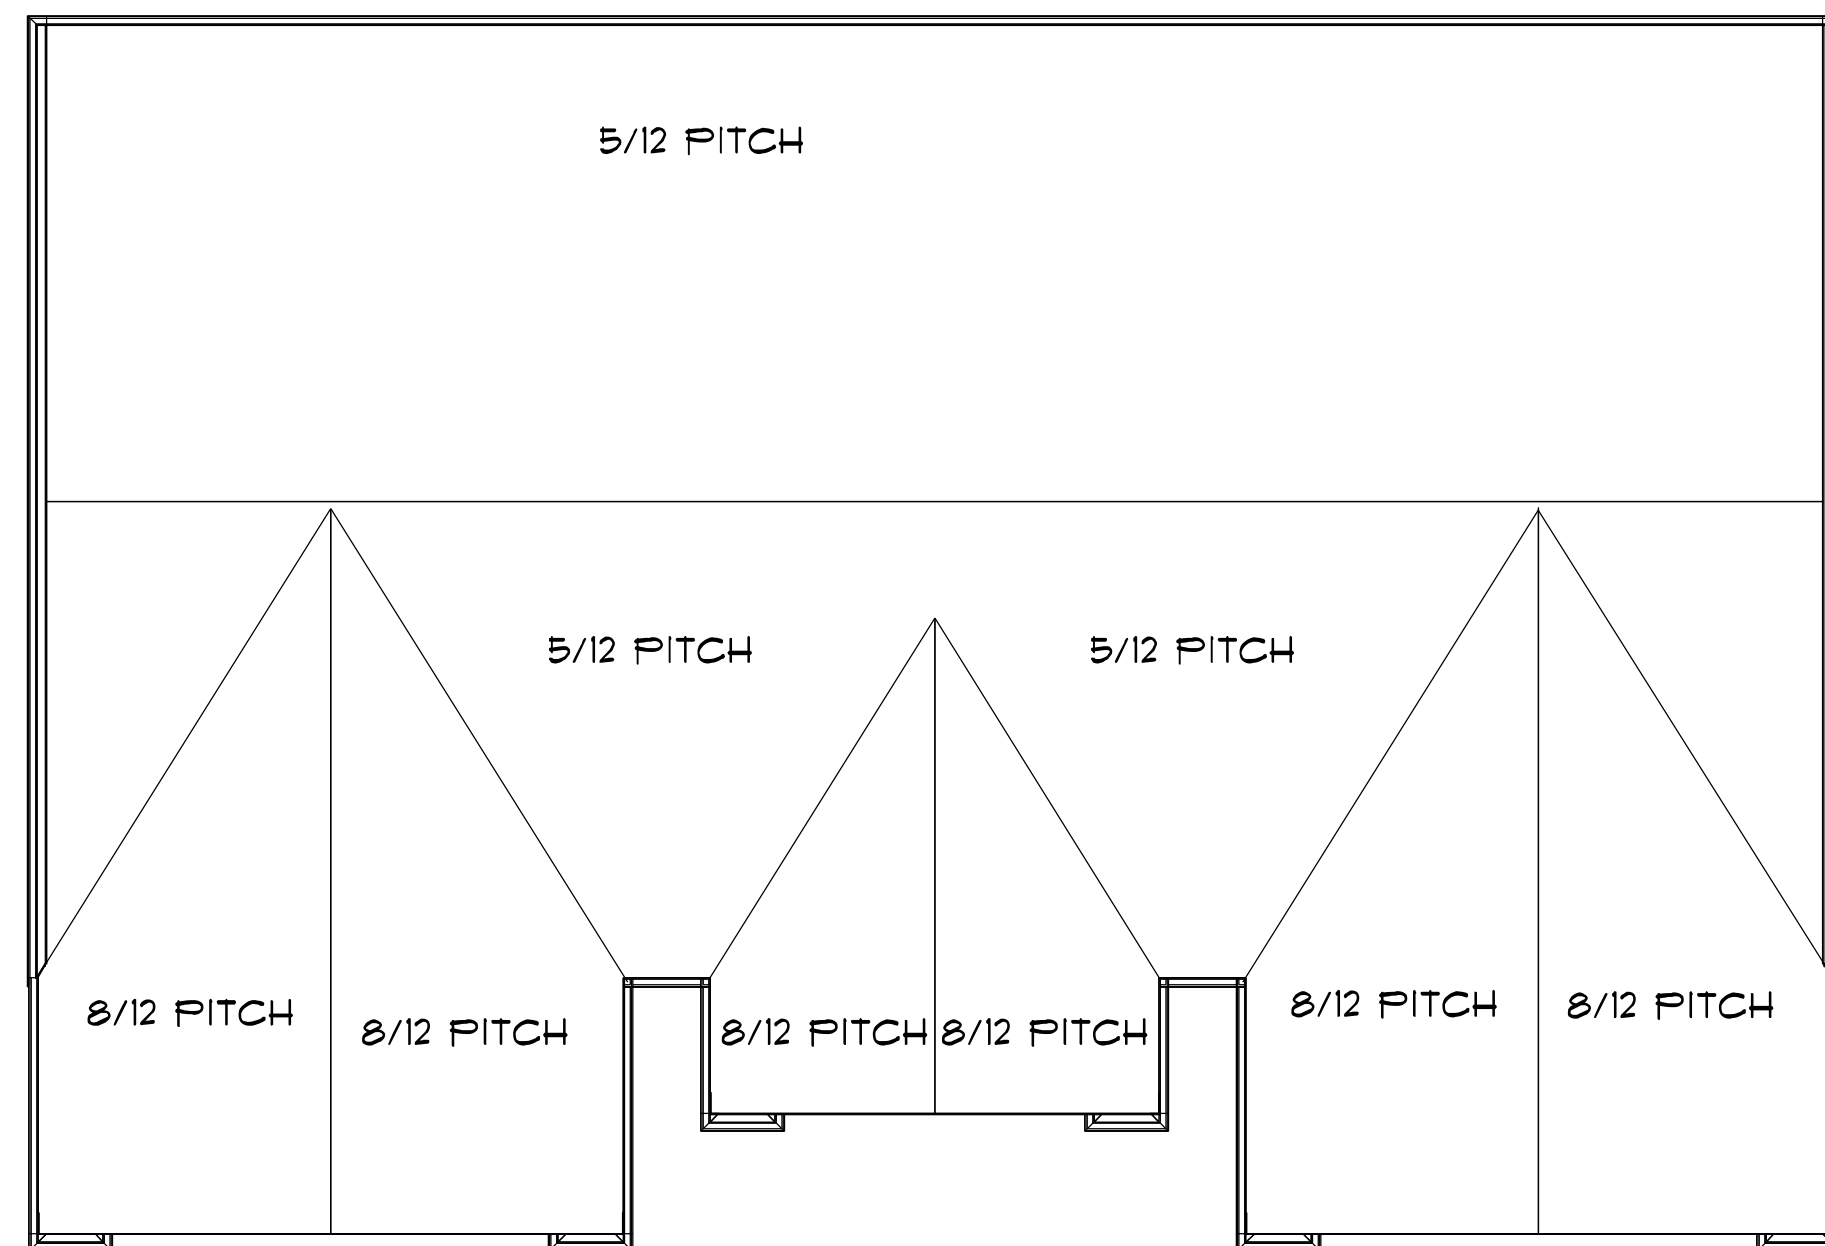


10:02 AM
Friday, February 6, 2026

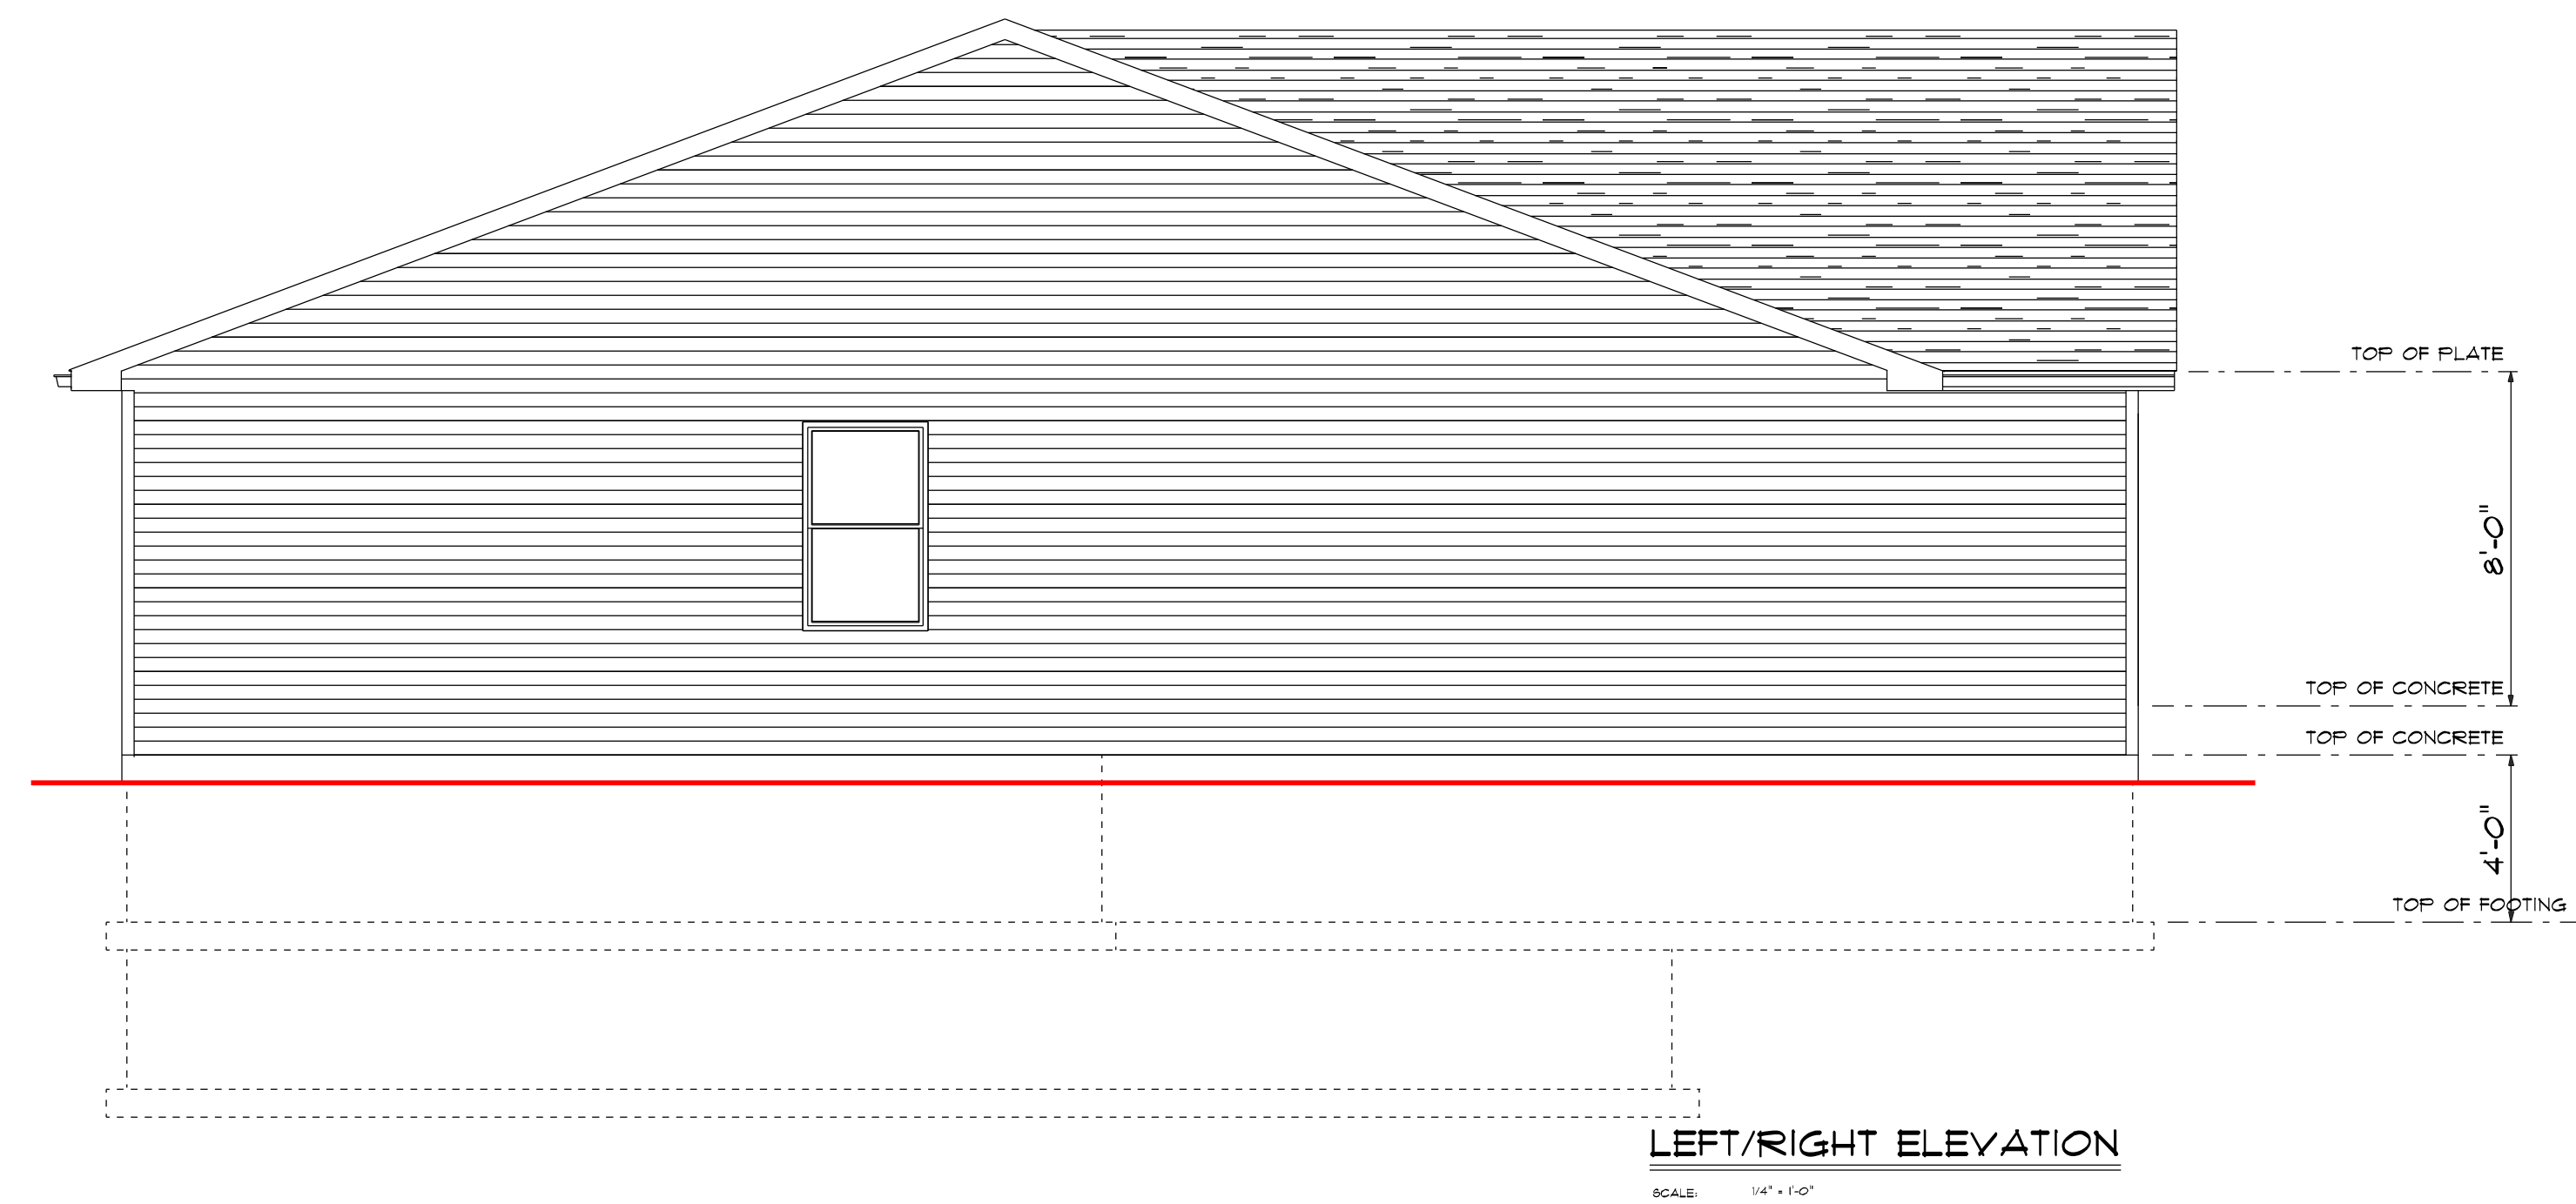

DW'G BY:
GNF
DATE 11/28/25
REVISED
DATE 12/02/25
DATE 01/17/26
DATE 01/23/26
DATE 02/06/26

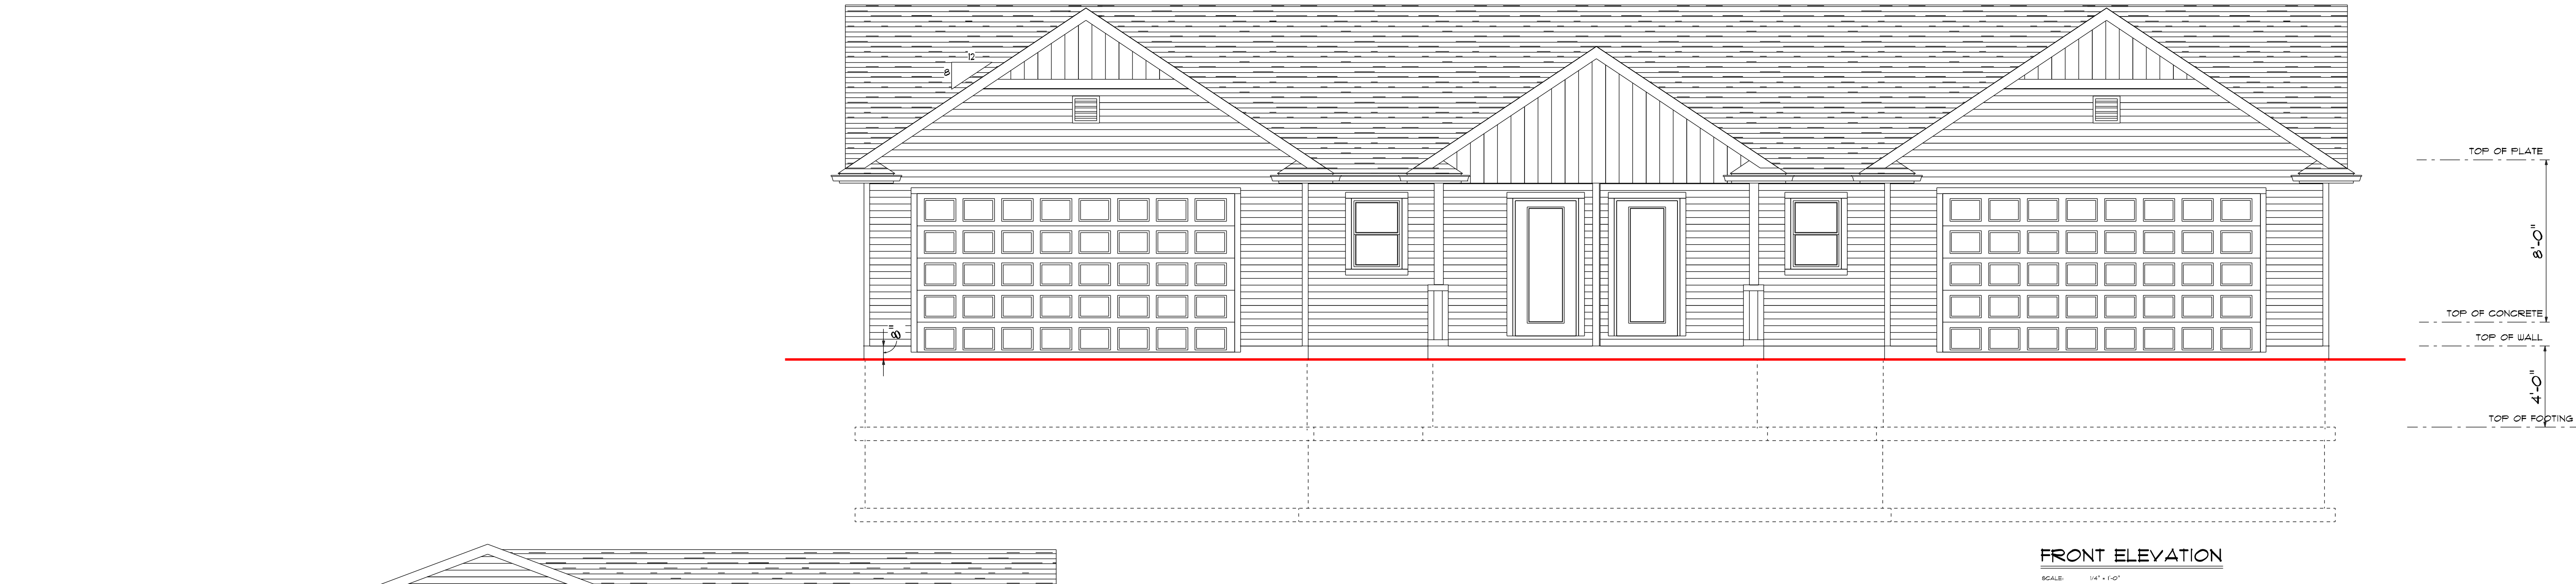

VALIDO HOMES

OWNER:
TAYLOR DUPLEX

ZUERCH
BUILDING PRODUCTS & DESIGN CENTER
DRAWING NUMBER
1 OF 4
JOB#45171




VALIDO HOMES

TAYLOR DUPLEX


OWNER:

ZUERCH
BUILDING PRODUCTS & DESIGN CENTER
DRAWING NUMBER
2 OF 4
JOB#65177

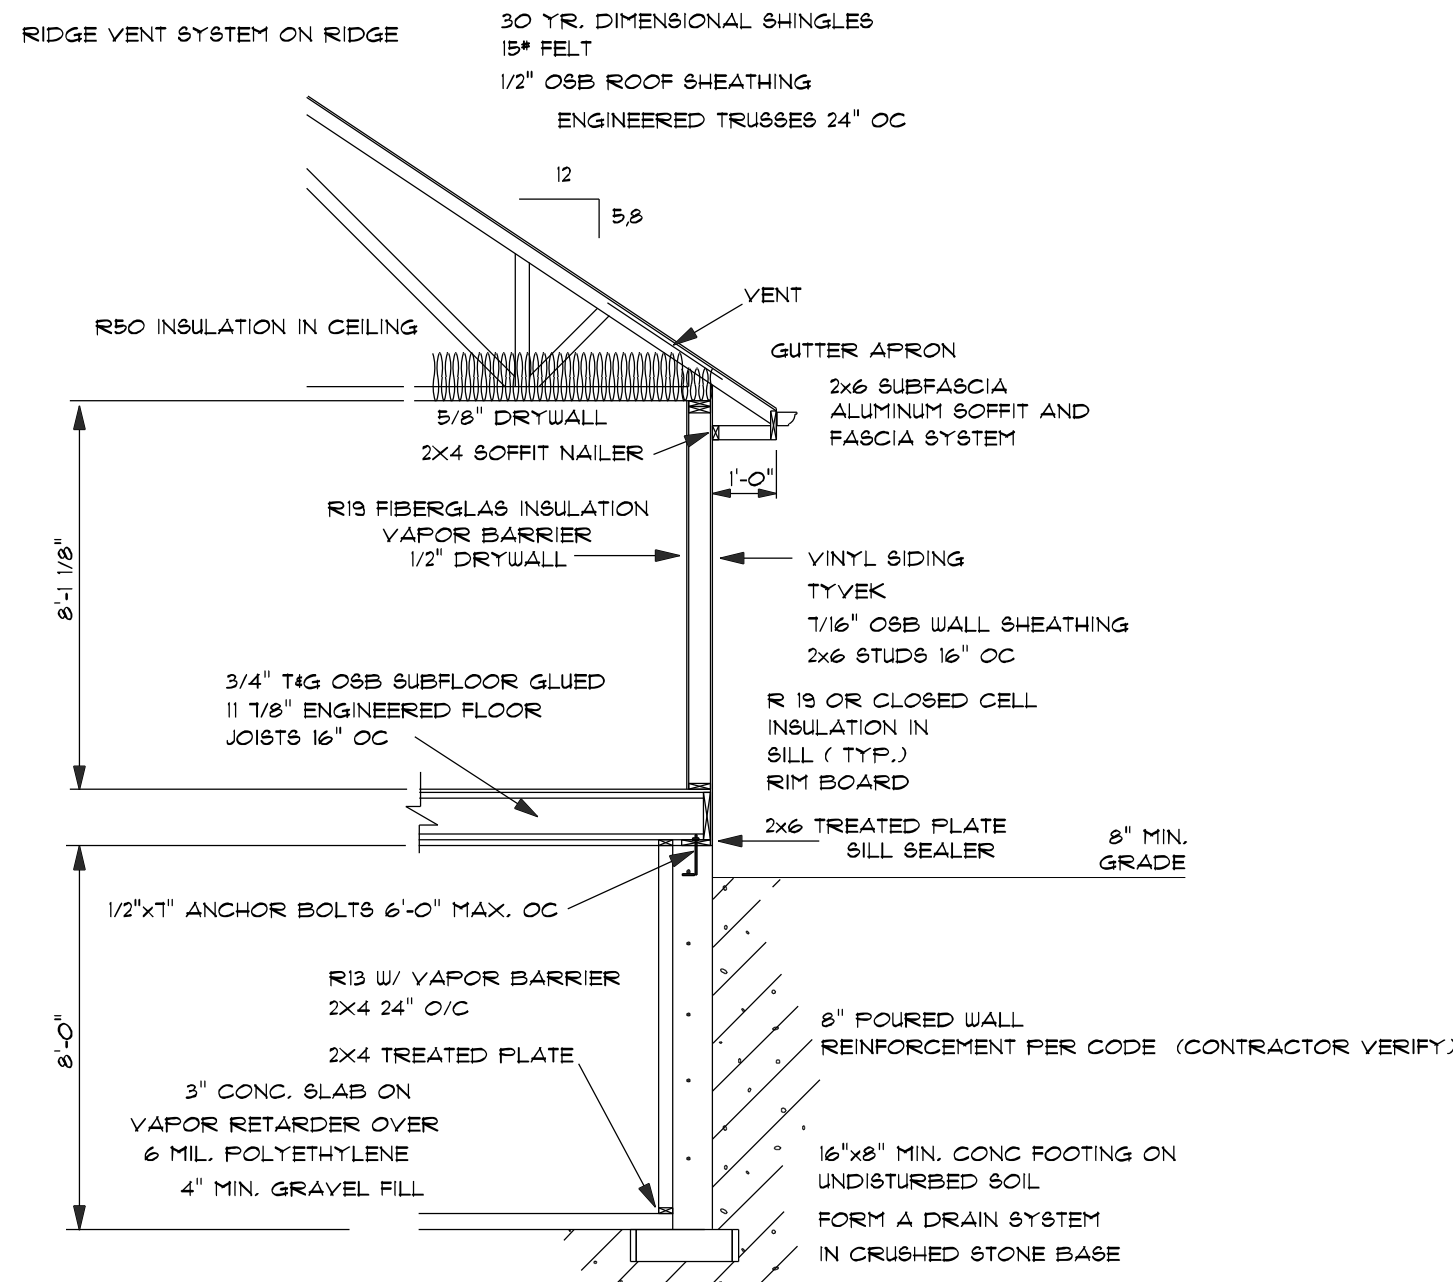



TYPICAL SECTION

SCALE 1/4" = 1'-0"

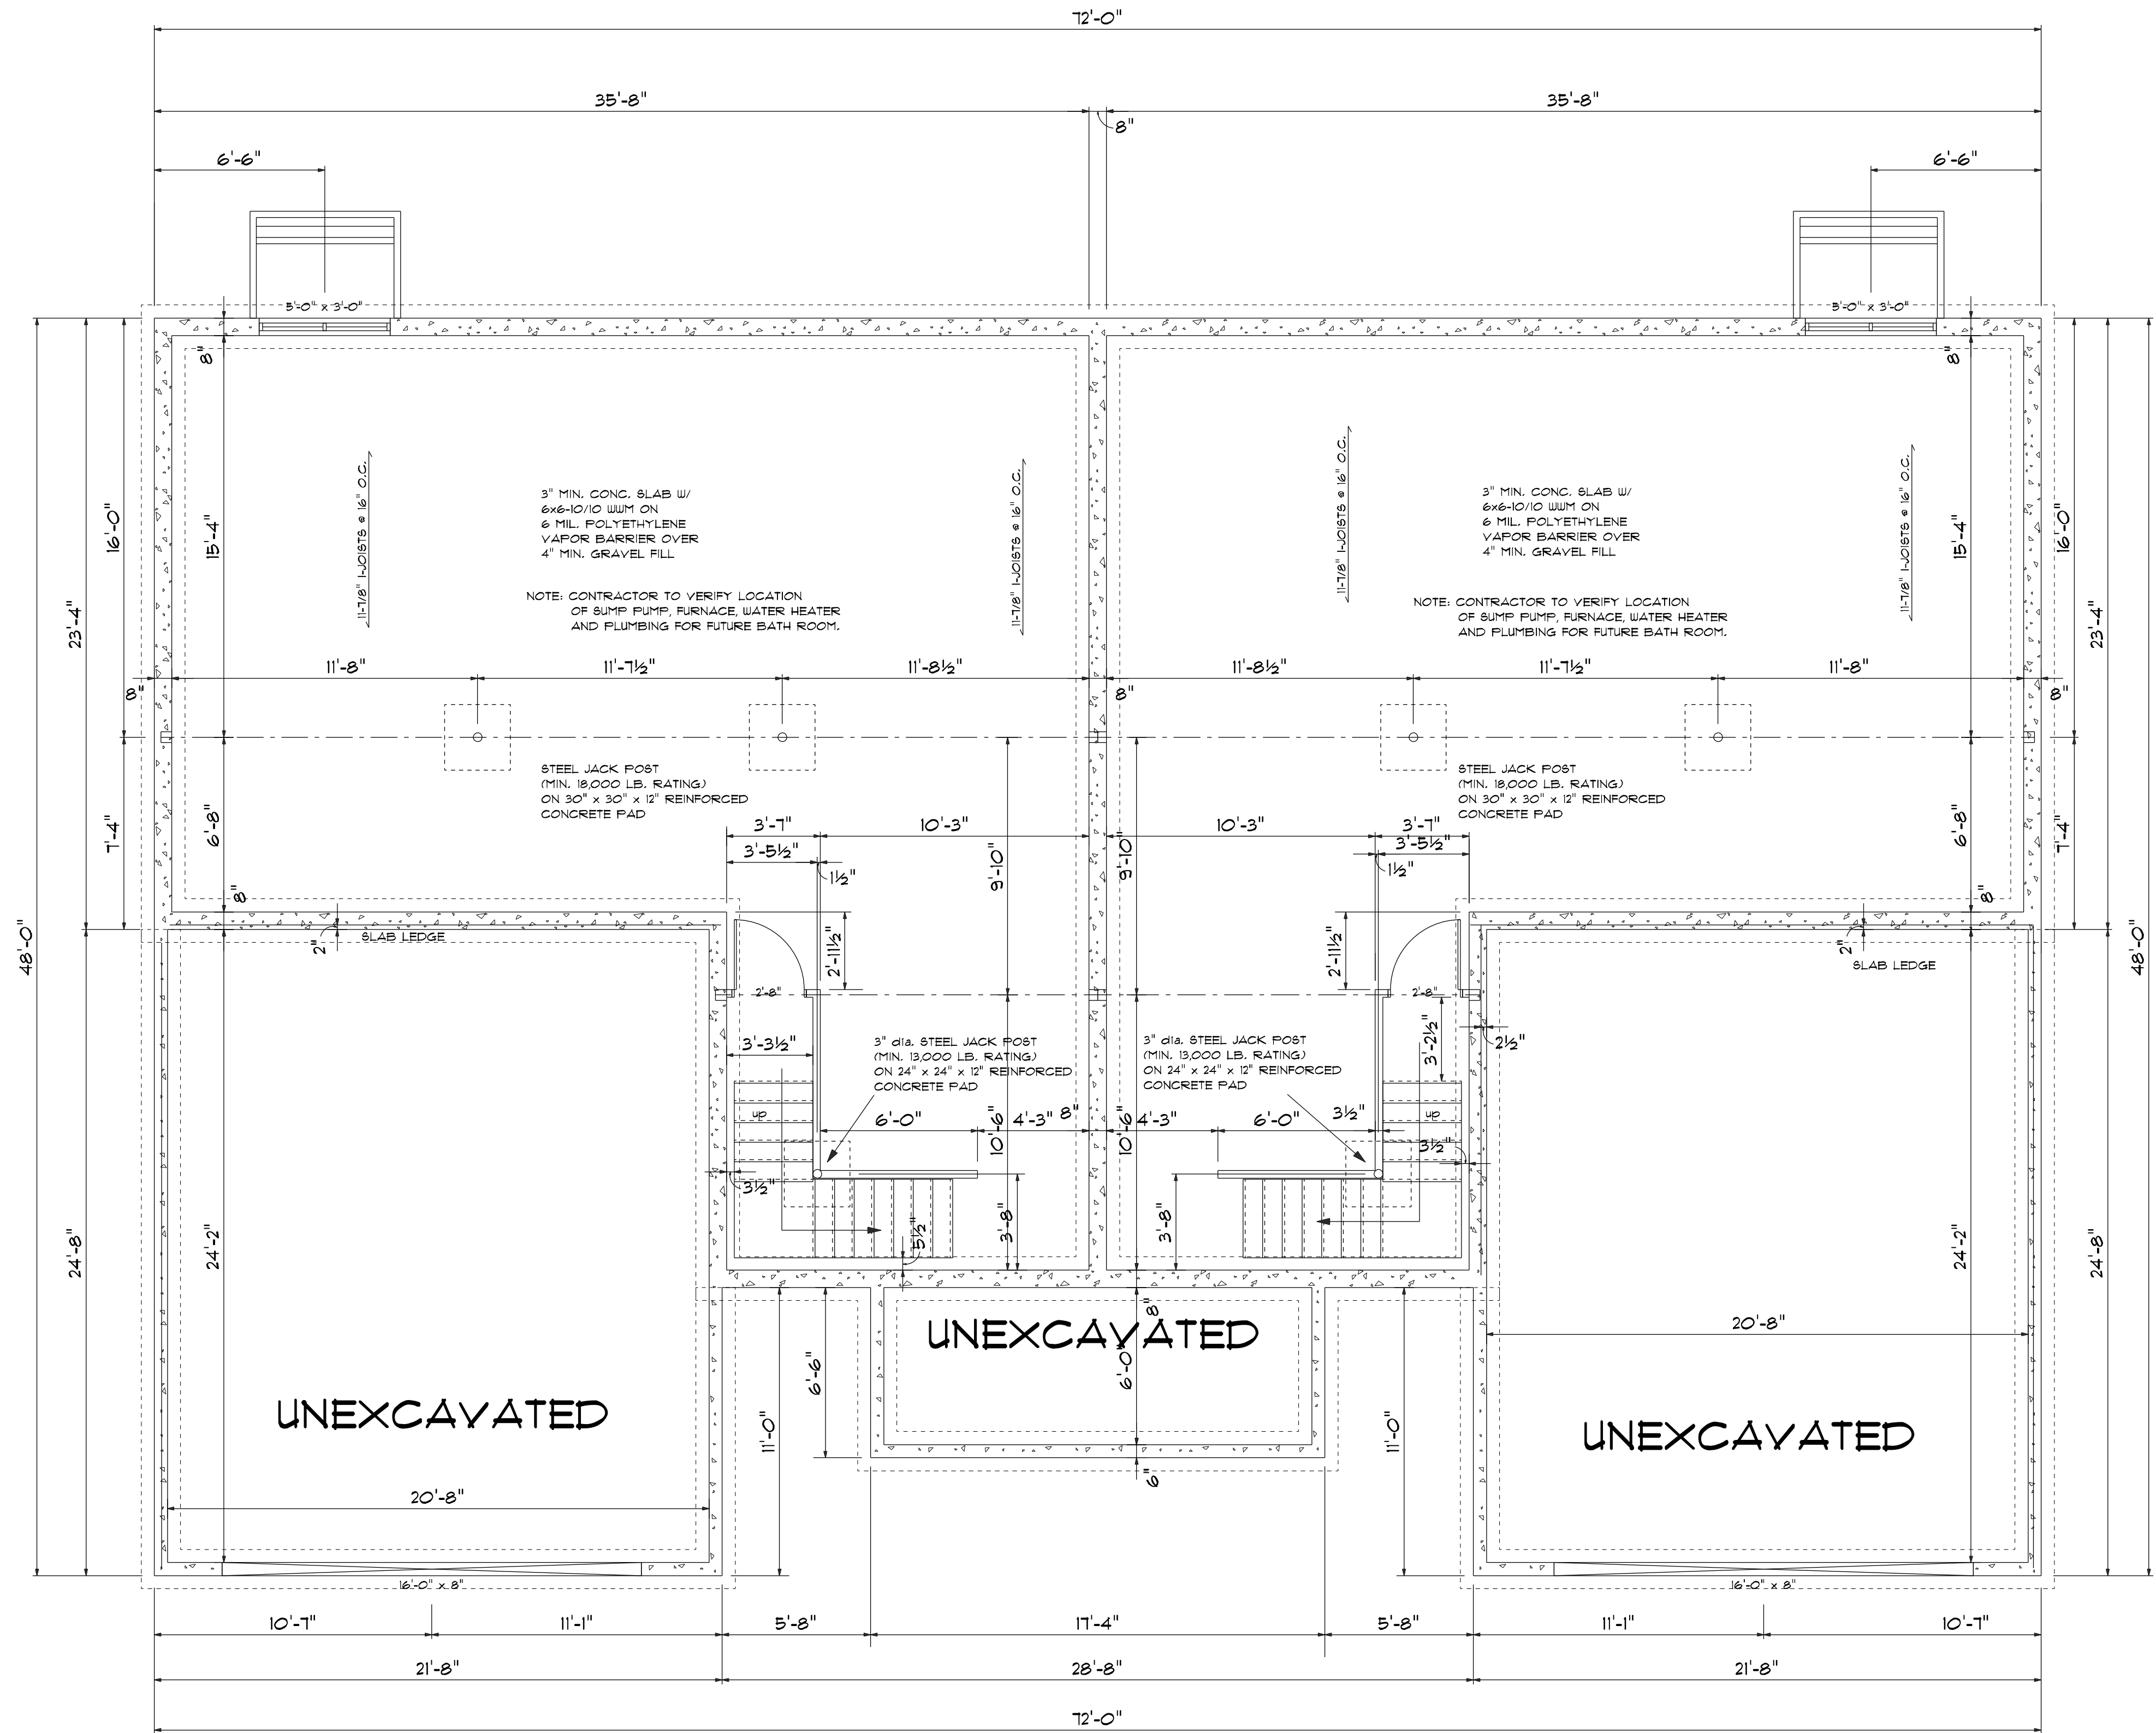

FOUNDATION PLAN

SCALE: 1/4" = 1'-0"

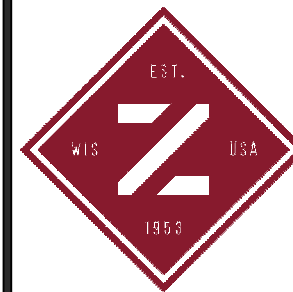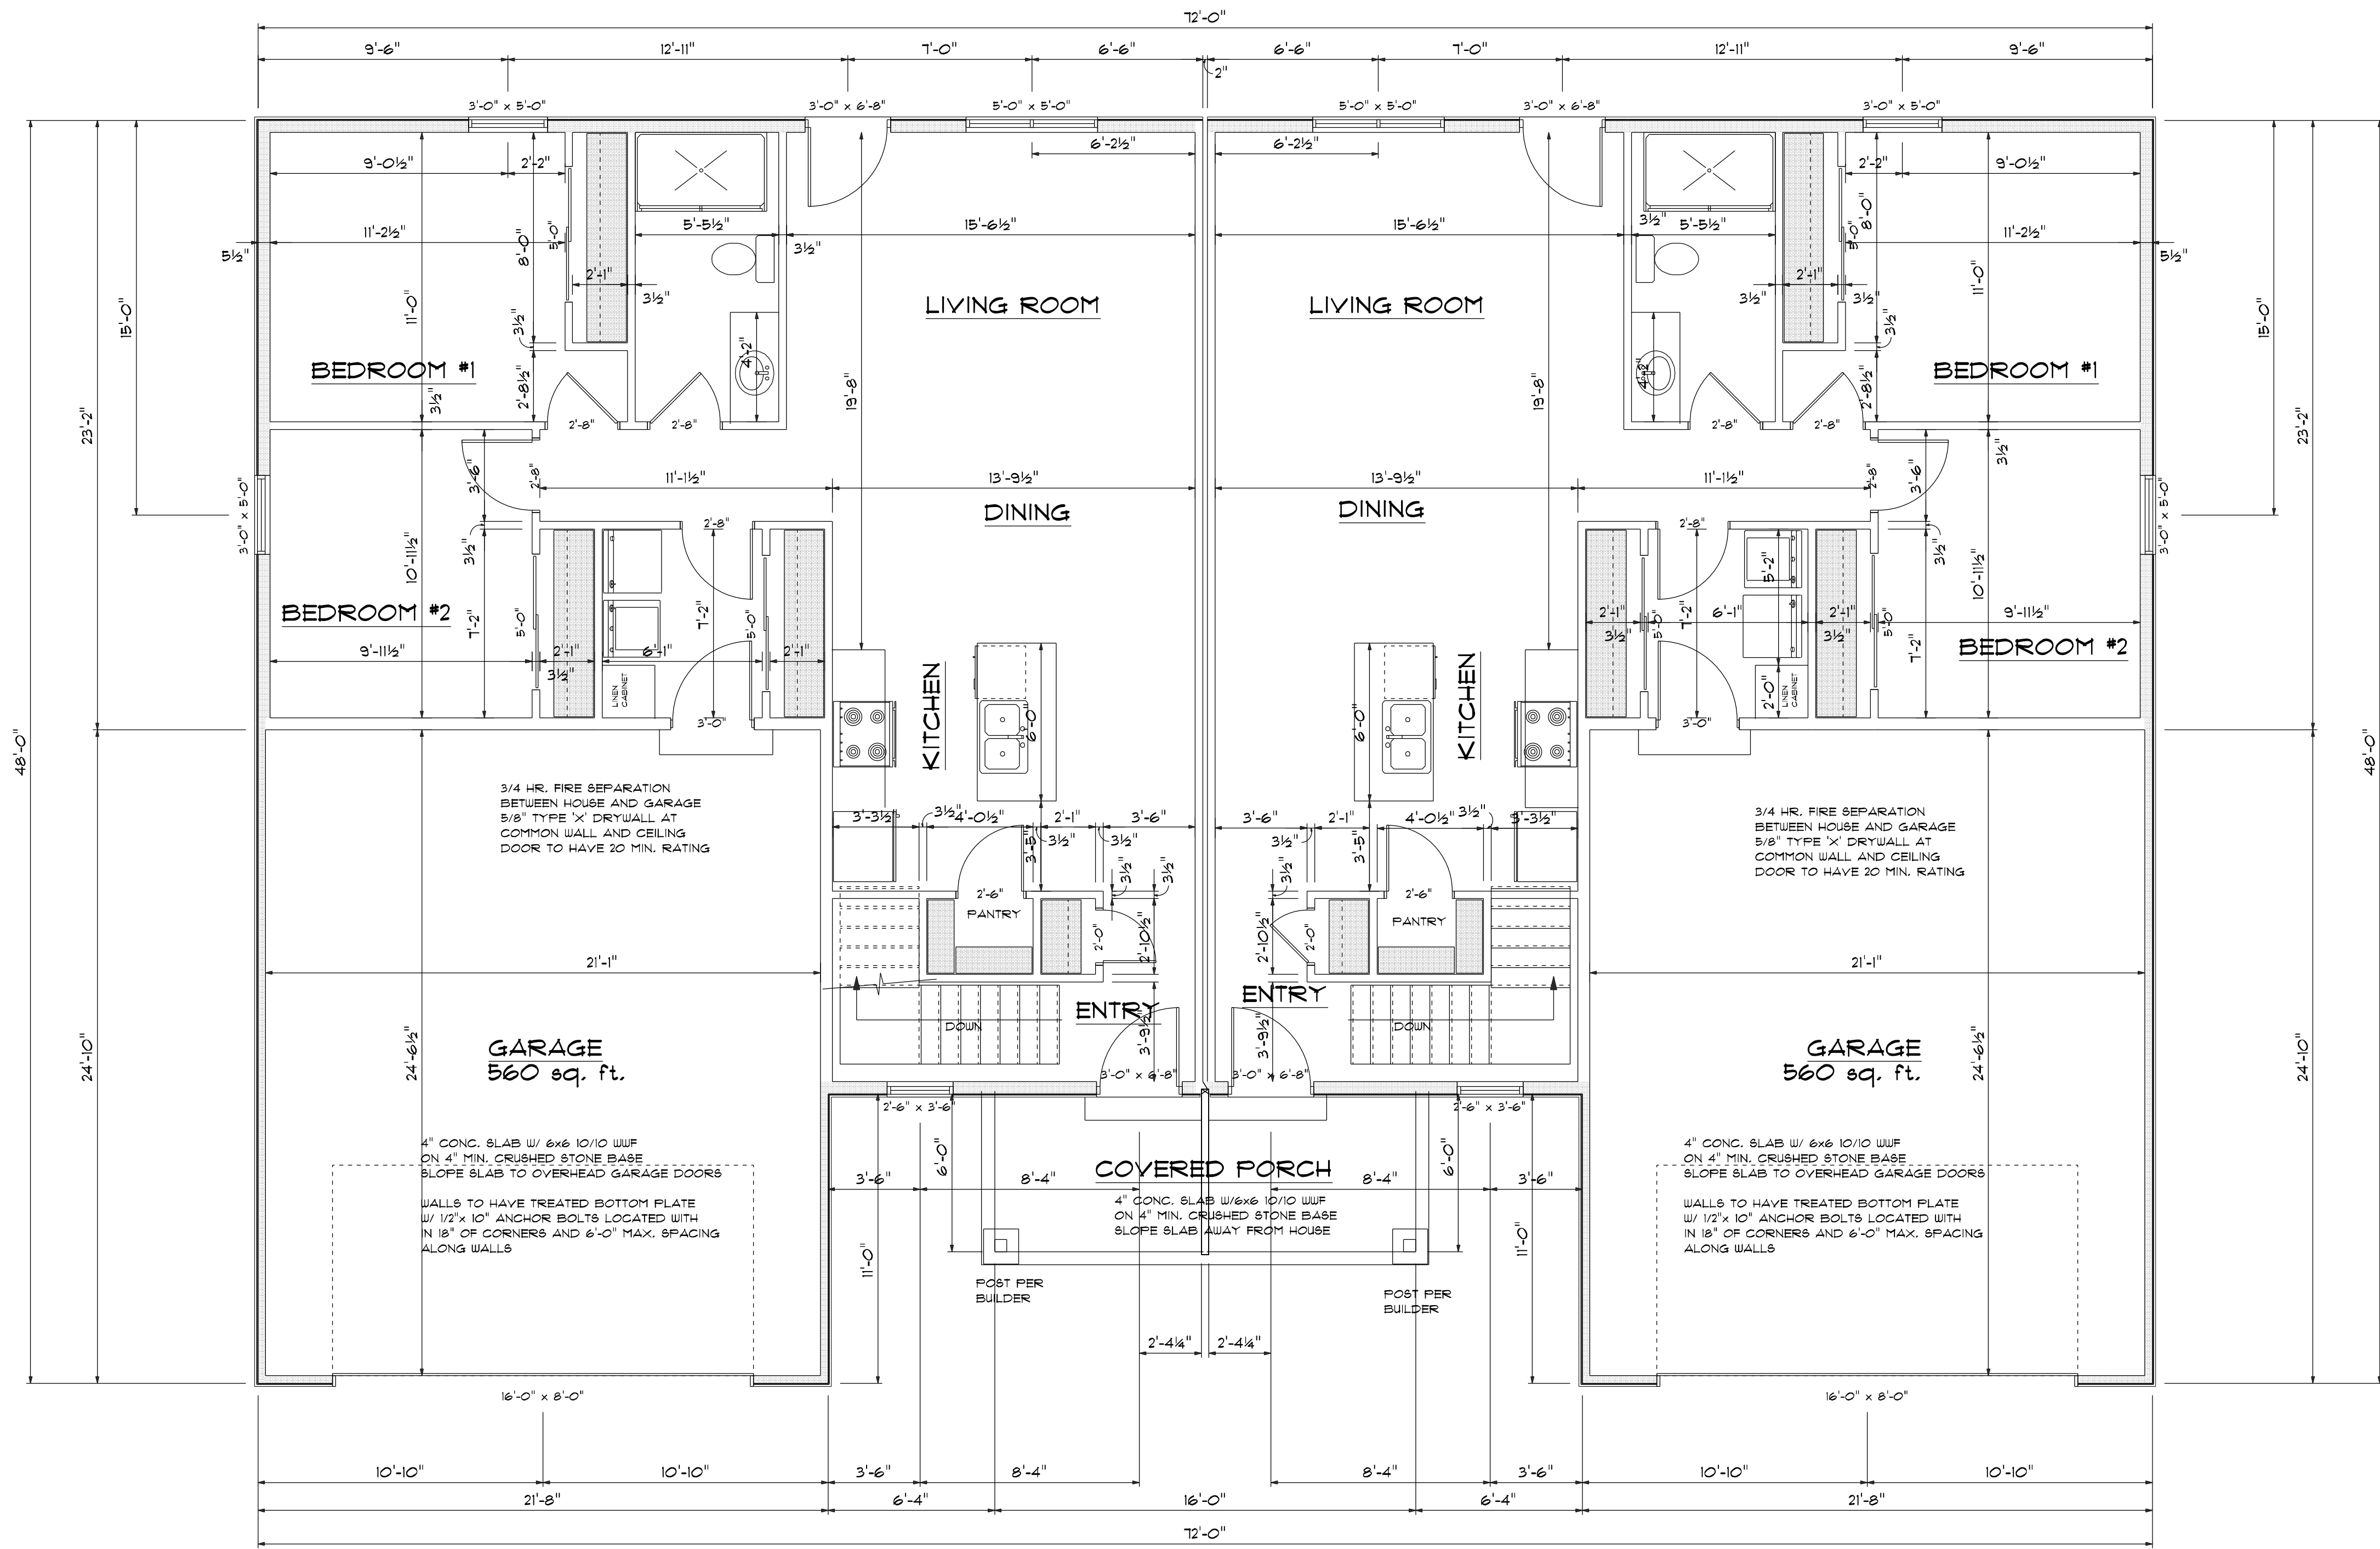


VALIDO HOMES

OWNER:
TAYLOR DUPLEX

ZUERIN
BUILDING PRODUCTS & DESIGN CENTER
DRAWING NUMBER
3 OF 4
JOB #5117

10:00 AM
Friday, February 6, 2026

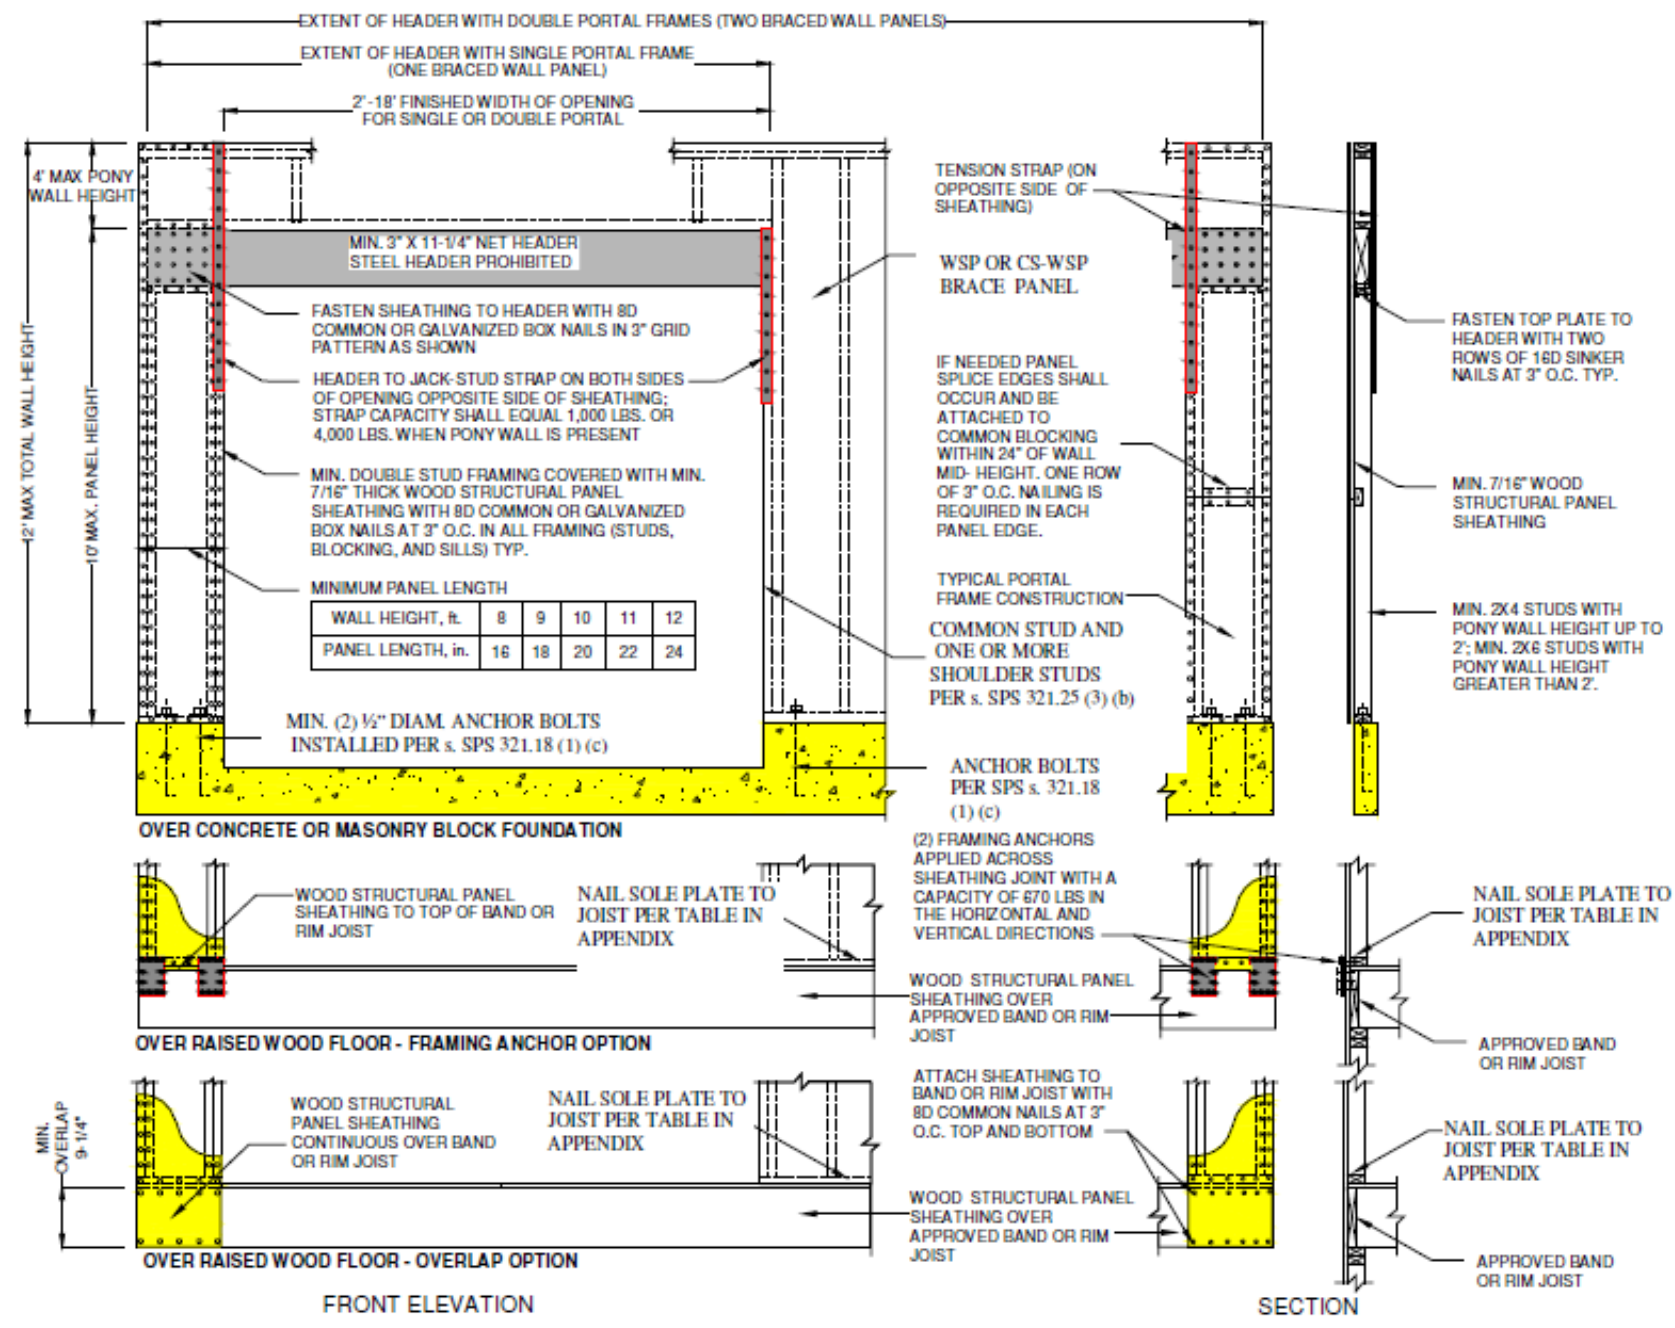


WALL BRACING COMPLIANCE WORKSHEET

INDICATE APPLICABLE WALL BRACING METHOD FOR EACH LEVEL (SEE TABLE 321.25-G), EACH LABELED RECTANGLE IF MORE THAN ONE (SEE 321.25(8)(C)), AND AMOUNT OF BRACING (* OF BRACED PANELS OR LENGTH OF BRACED WALL REQUIRED) PER THE RESPECTIVE TABLE (PROVIDE ADDITIONAL WORKSHEETS FOR ADDITIONAL RECTANGLES AS NEEDED).

RECTANGLE: AB WALL HEIGHT: 9'-0" EAVE TO RIDGE HEIGHT: 9' MAX. OPENING HEIGHT: 6'-8" WIND EXP.: B

WALLS SUPPORTING:	INTERMITTENT METHOD (LFB, DUB, WSP, SFB, GB, FCP) AND * OF PANELS PER TABLE 321.25-I		CONTINUOUS METHOD (CS-WSP, CS-SFB) AND TOTAL LENGTH PER TABLE 321.25-J		PF METHOD (SEE FIG. 321.25-A) INDICATE * OF PF PANELS 16'-24" WIDE PROVIDED	
	MIN. PANEL WIDTH (TABLE 321.25-G) =		MIN. PANEL WIDTH (TABLE 321.25-H) =		MIN. PF WIDTH (TABLE 321.25-A) =	
	LONG SIDE	SHORT SIDE	LONG SIDE	SHORT SIDE	LONG SIDE	SHORT SIDE
ROOF & CEILING ONLY	X					
ONE FLOOR, ROOF & CEILING			48'	36'		
TWO FLOORS, ROOF & CEILING						

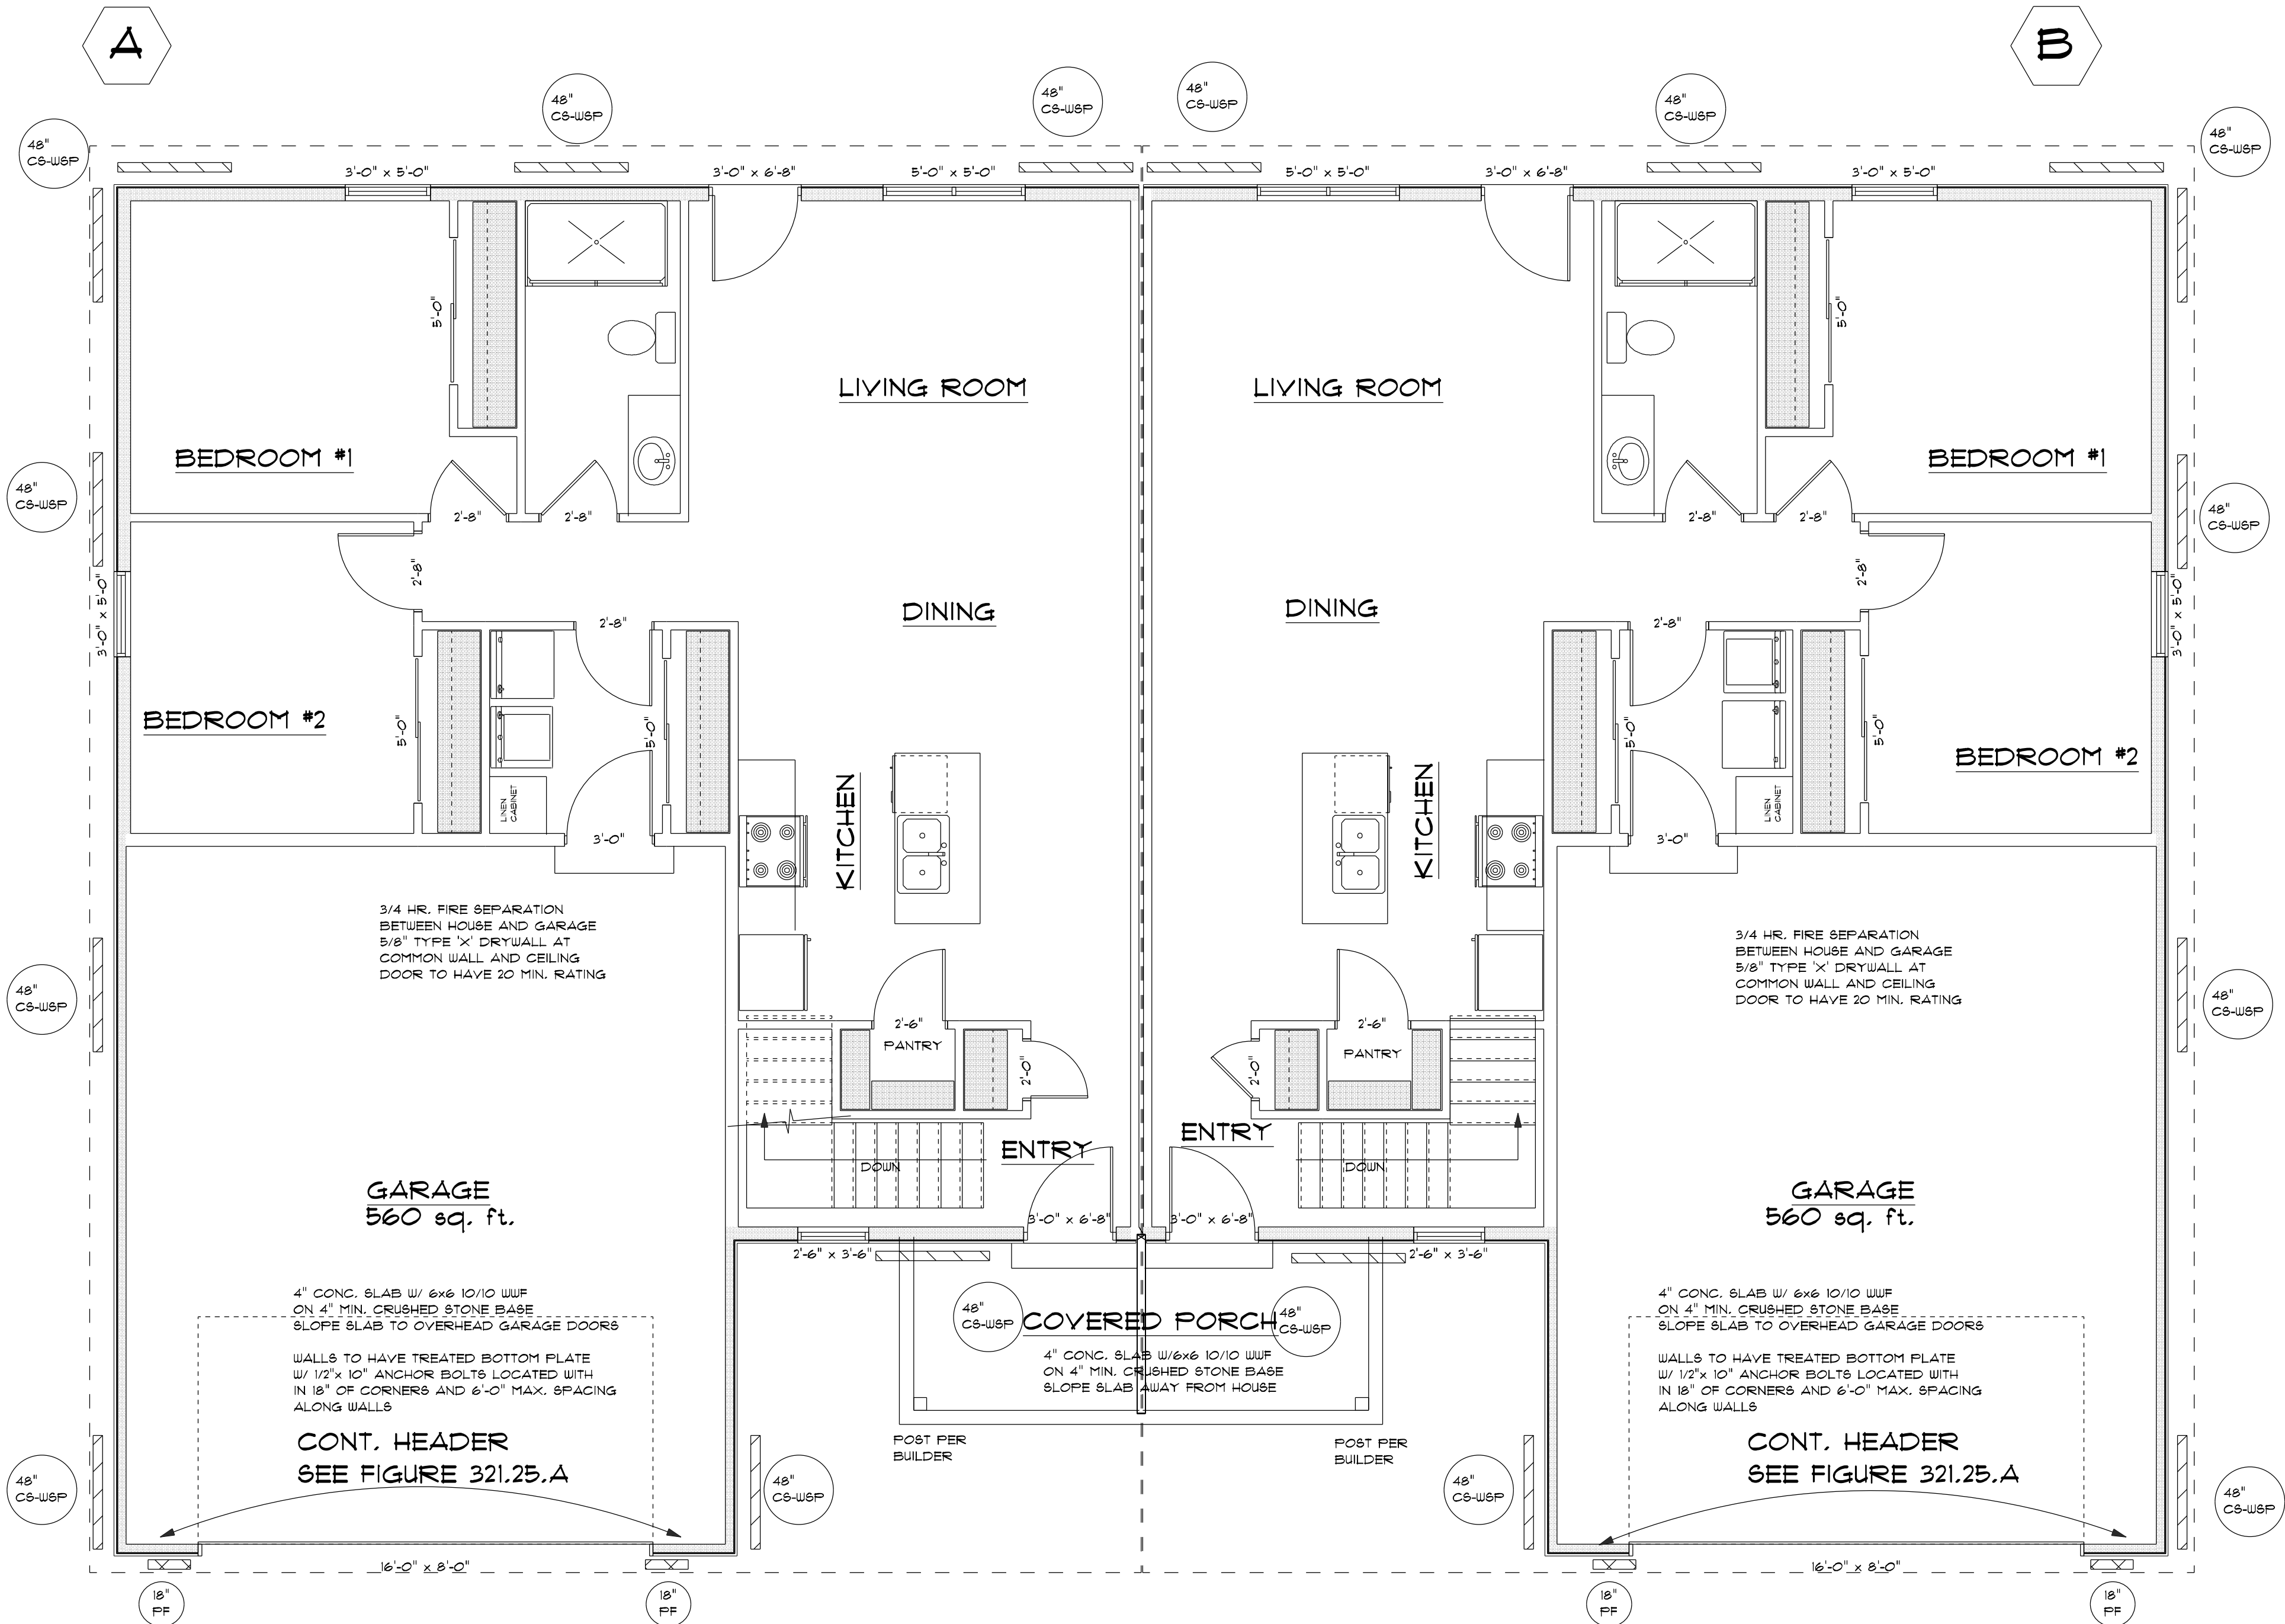

1ST FLOOR BRACING PLAN

SCALE: 1/4" = 1'-0"

NOTE:

ENTIRE STRUCTURE IS TO BE CONTINUOUSLY SHEATHED. PLEASE NOTE STRUCTURAL PANEL LOCATIONS MEETS MINIMUM CODE REQUIREMENTS.

ALL VERTICAL JOINTS OF PANEL SHEATHING SHALL OCCUR OVER, AND BE FASTENED TO COMMON STUDS. HORIZONTAL JOINTS IN BRACED WALL PANELS SHALL OCCUR OVER, AND BE FASTENED TO COMMON BLOCKING OF A MIN. OF 1 1/2" THICKNESS

DWG BY:
GNF
DATE 11/28/25
REVISED
DATE 12/02/25
DATE 01/17/26
DATE 01/23/26
DATE 02/06/26



VALIDO HOMES

TAYLOR DUPLEX

OWNER:

ZUERBL
BUILDING PRODUCTS & DESIGN CENTER
DRAWING NUMBER
4 OF 4
JOB#45177