


FOR CONSTRUCTION



NOTES:

- 1 ALL DIMENSIONS ARE FACE OF STUD TO FACE OF STUD
- 2 ALL CLOSETS TO BE 25" DEEP
- 3 ALL EXTERIOR WALLS TO BE 2x6 (5 1/2")
- 4 ALL INTERIOR WALLS TO BE 2x4 (3 1/2")

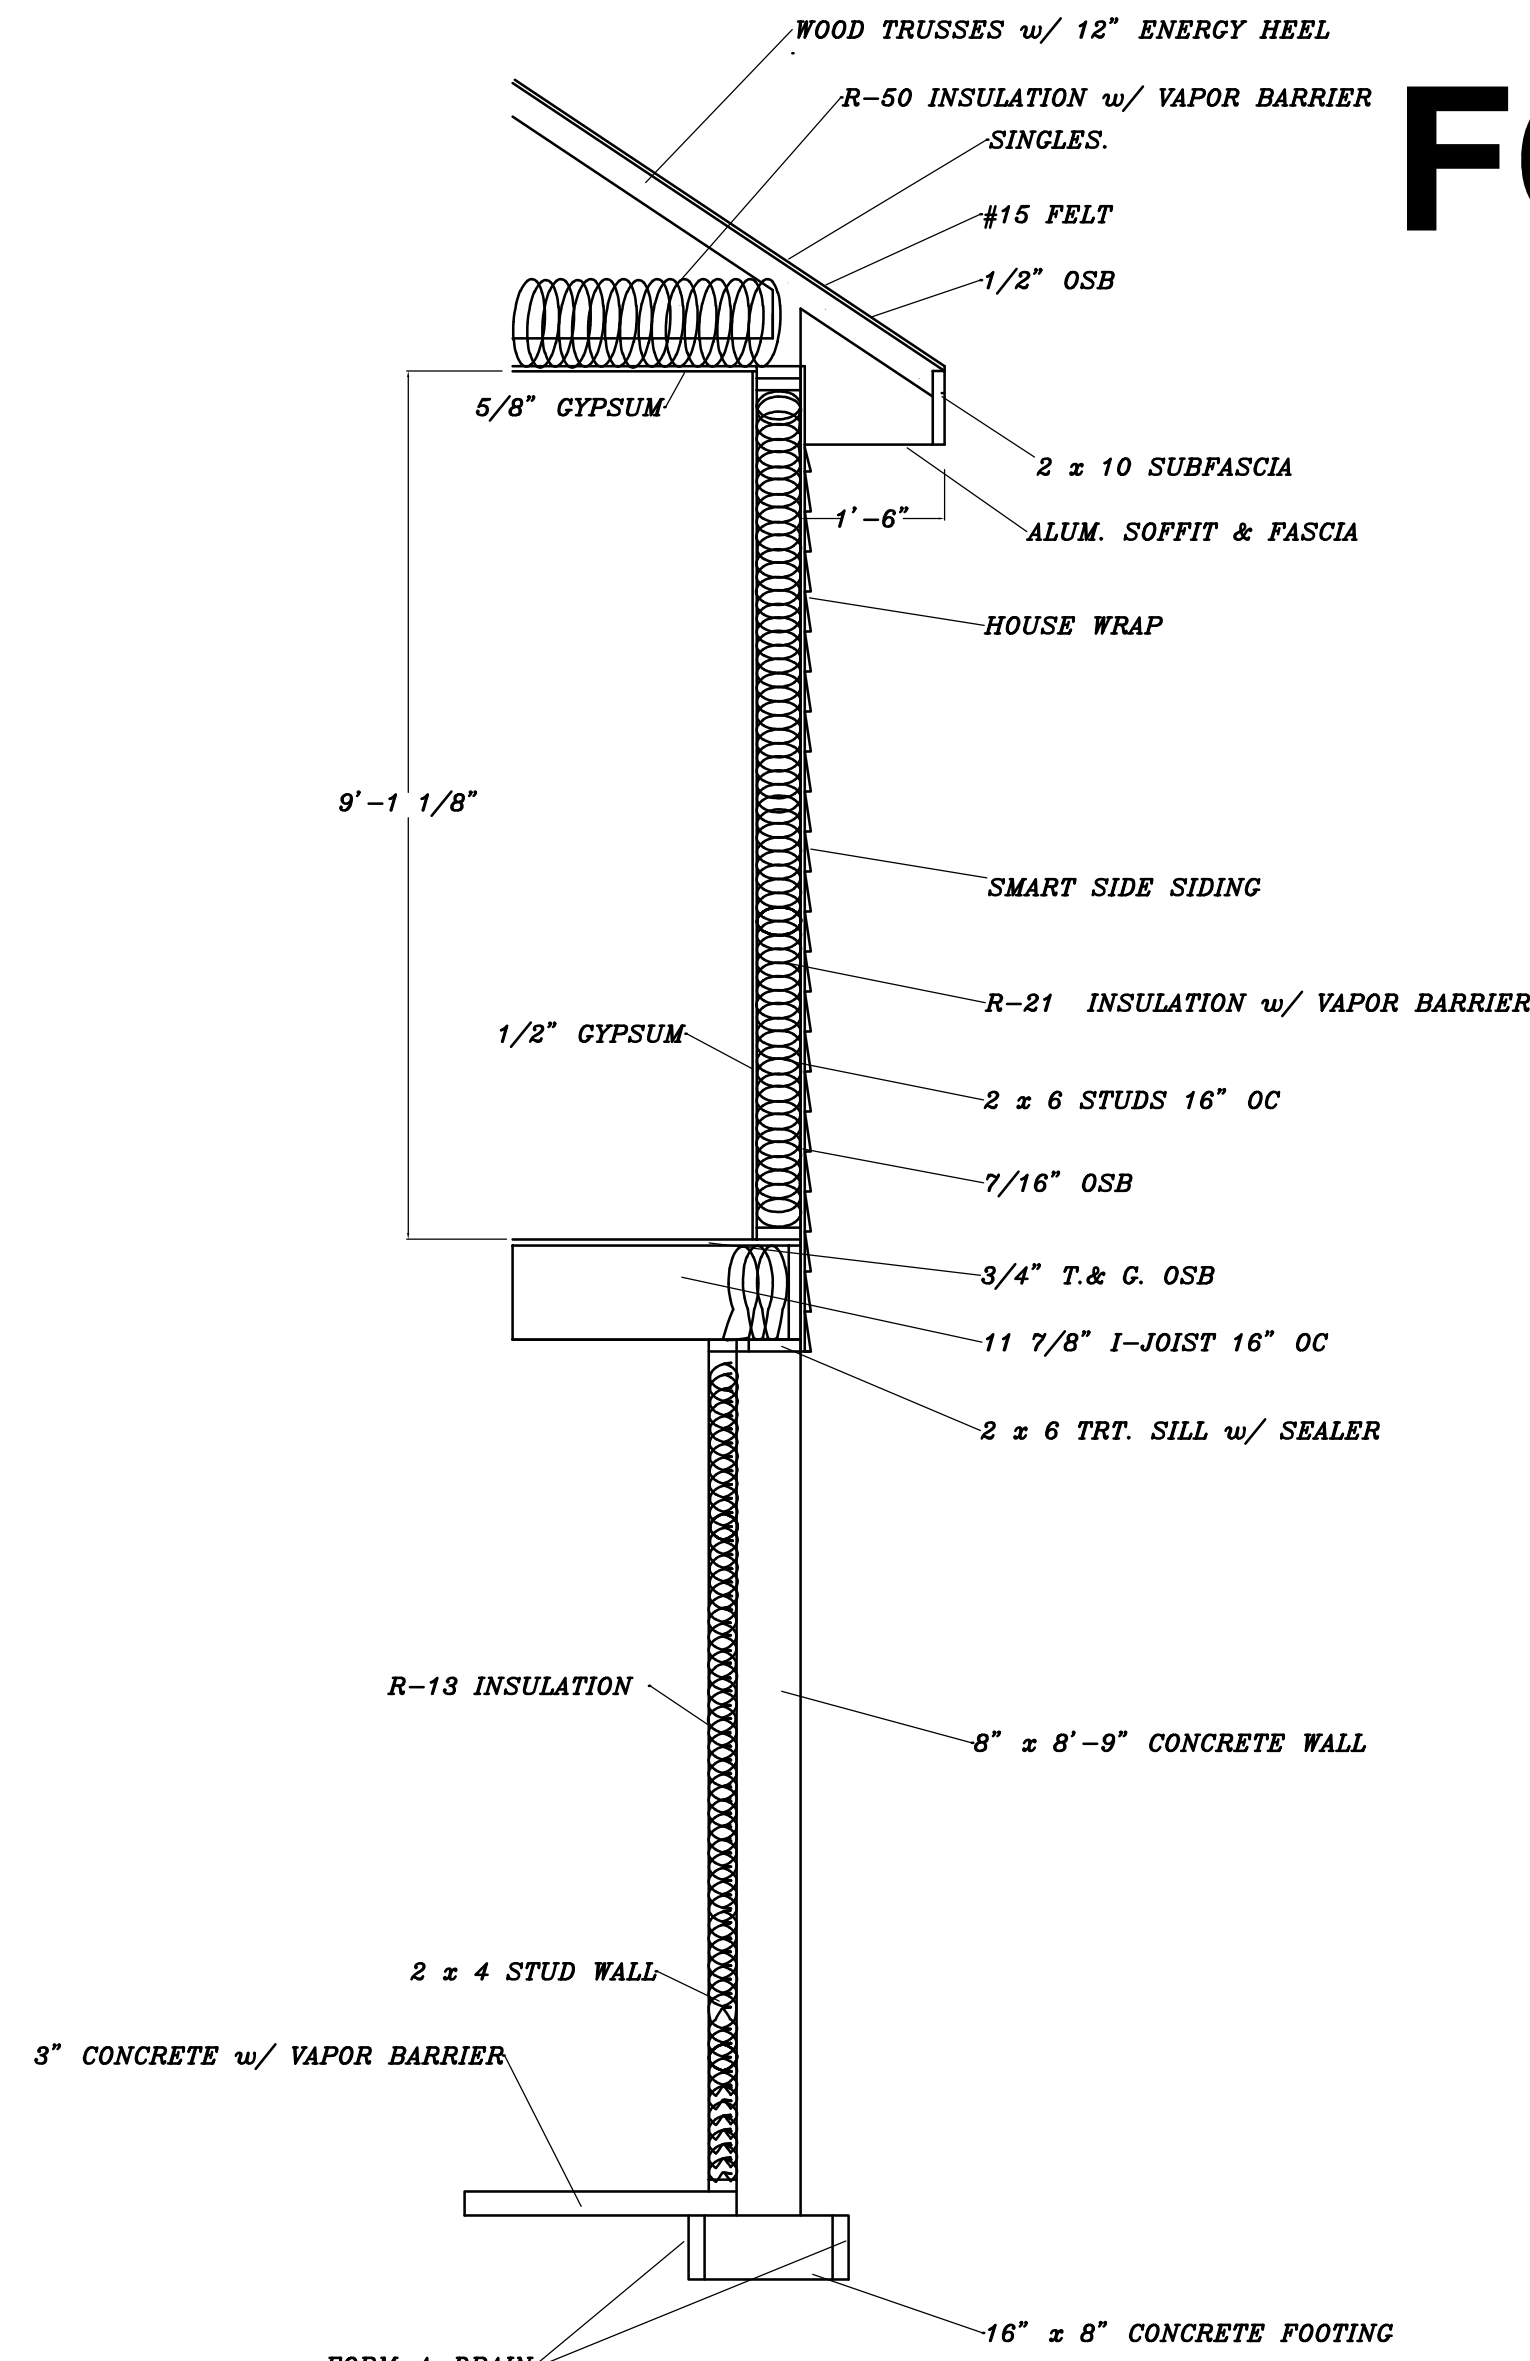

WALL SECTION
 1/2" = 1'

FIGURE 321.25 (A)
 PORTAL FRAME BRACE CONSTRUCTION

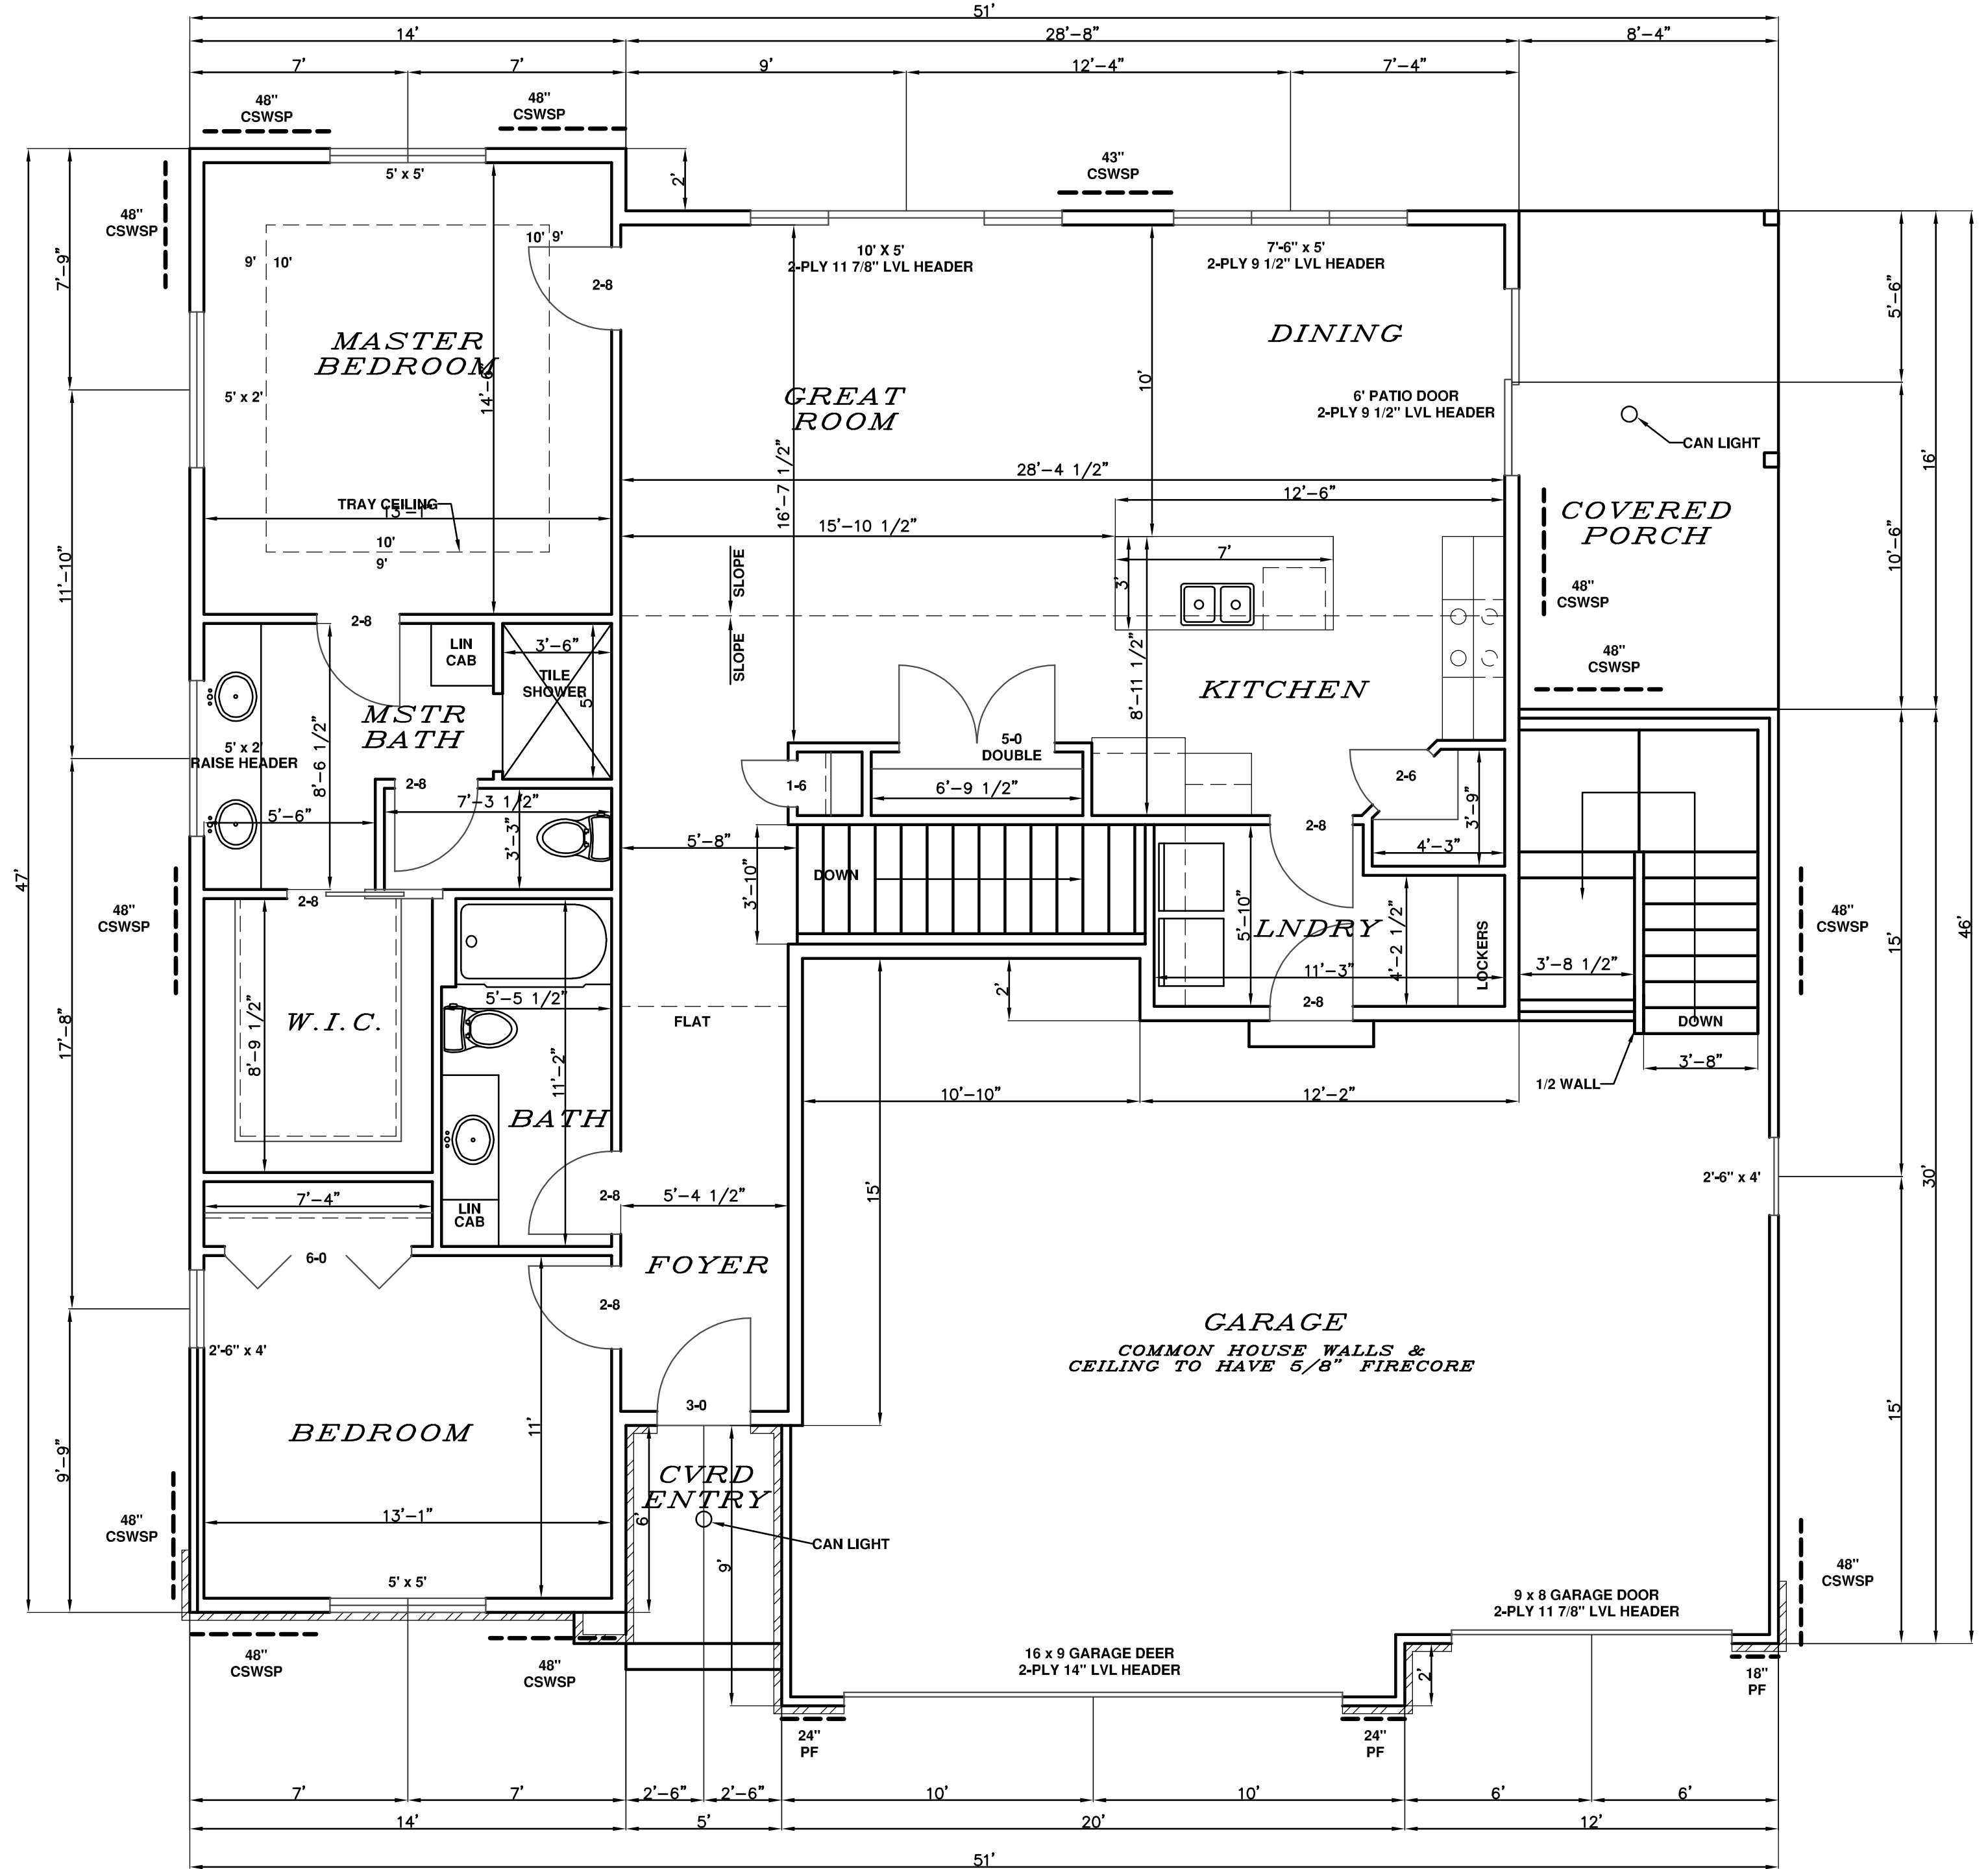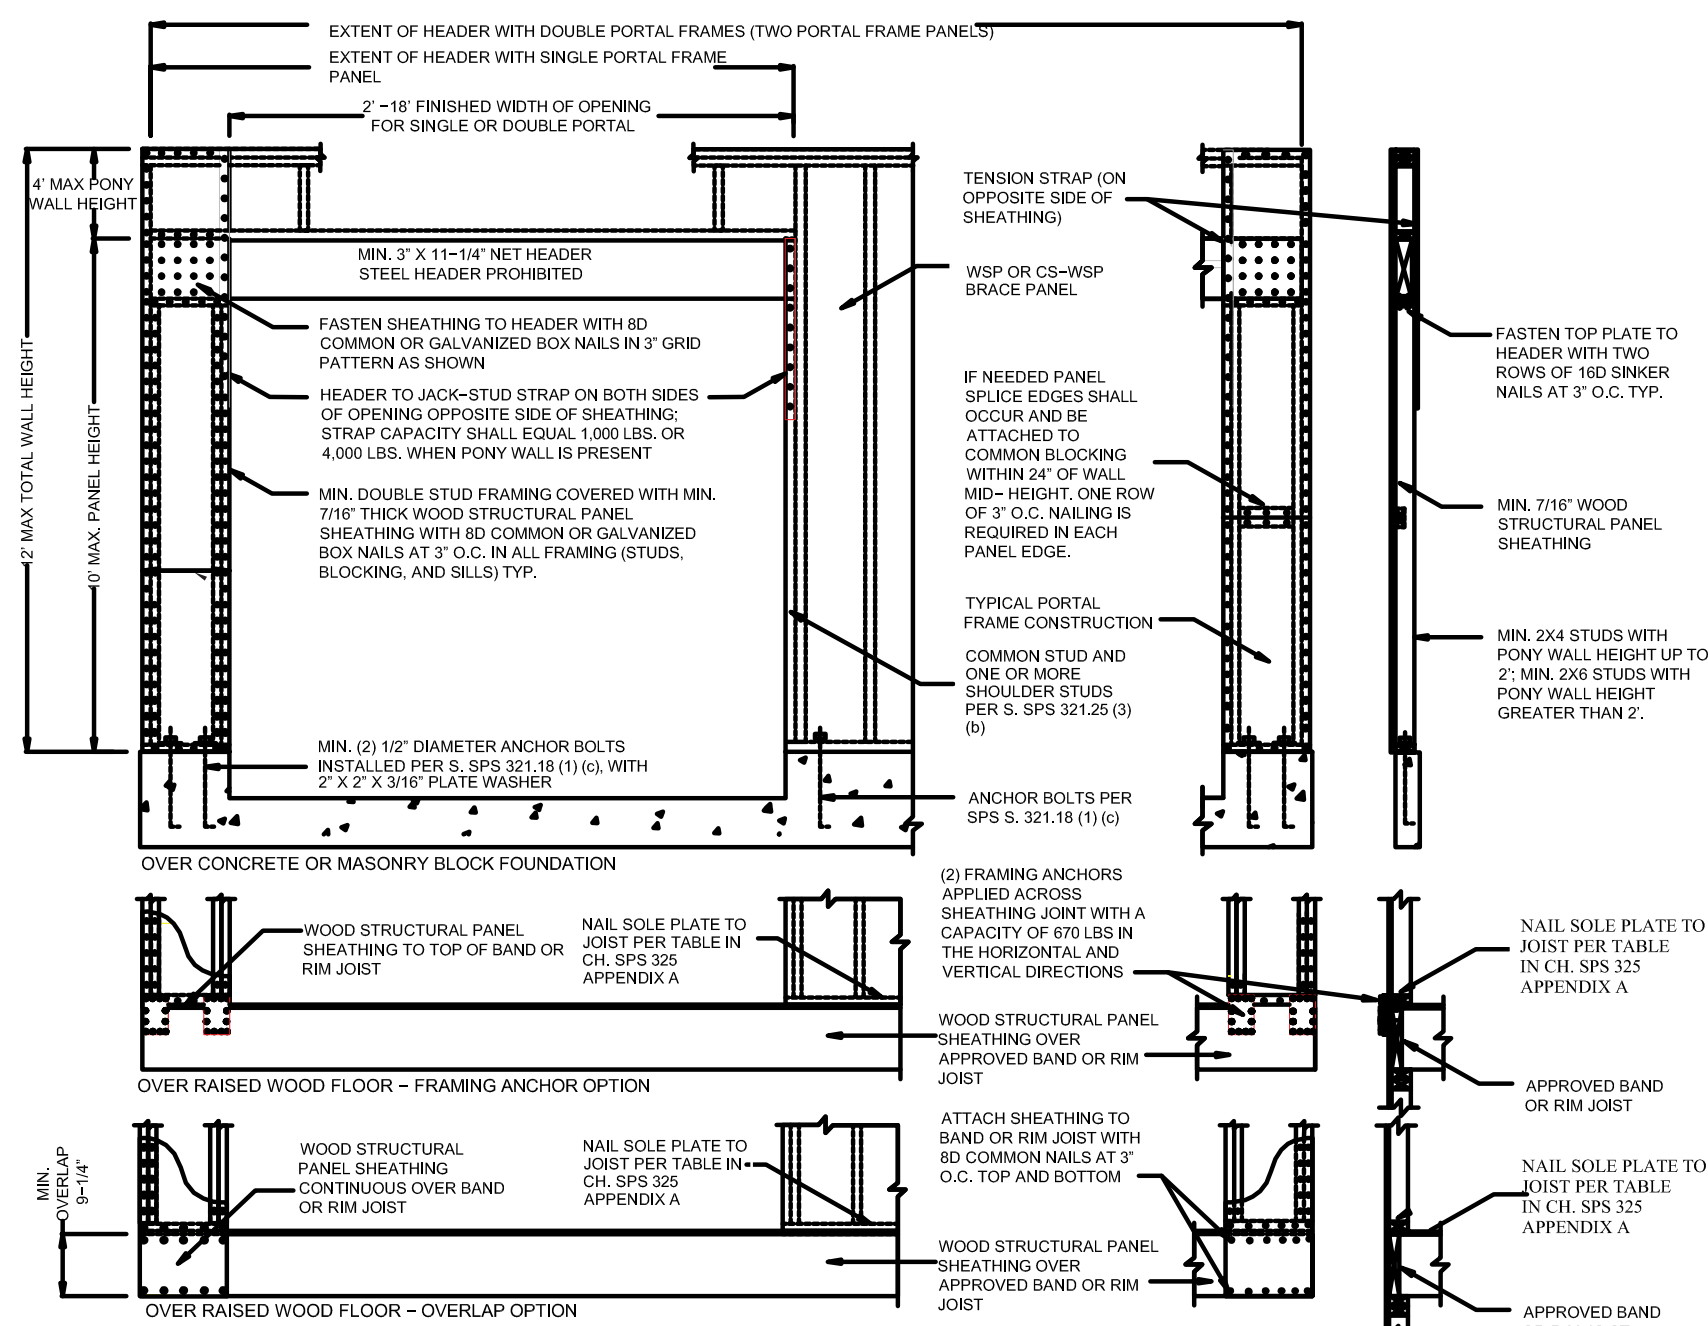

BRACING NOTES:
 CONTINUOUS BRACING METHOD USED
 RECTANGLE SIZE IS 51' x 50'
 SIDE PERPENDICULAR TO THE 51' SIDE REQUIRES 12'-7" OF BRACING
 SIDE PERPENDICULAR TO THE 50' SIDE REQUIRES 10'-7" OF BRACING



WALL HEIGHT = 9'
 EAVE - RIDGE HEIGHT = 16'-6"
 MAX. OPENING HEIGHT = 6'-8"
 WIND EXP. = B
 MIN. PANEL WIDTH = 30"
 MIN. PF WIDTH = 18"

DATE 3/9/2026
 DRAWN BY SMB
 REVISED 4/2/2026

VALIDO HOMES
 JACKSON MODEL HOME
 FLOOR PLAN

STEVE'S DRAFTING SERVICE
 STEVEN M. BUSS
 702 CLARDELL DRIVE
 SUN PRAIRIE, WI 53150
 [608]837-6569
 E-MAIL: steve.sds@charter.net
 www.stevesdraftingservice.com

STEVE'S DRAFTING SERVICE ASSUMES NO RESPONSIBILITY FOR THE ACCURACY OF THESE PLANS. WE DO NOT PROVIDE ARCHITECTURAL OR ENGINEERING SERVICES. WE PROVIDE A DRAFTING SERVICE ONLY.

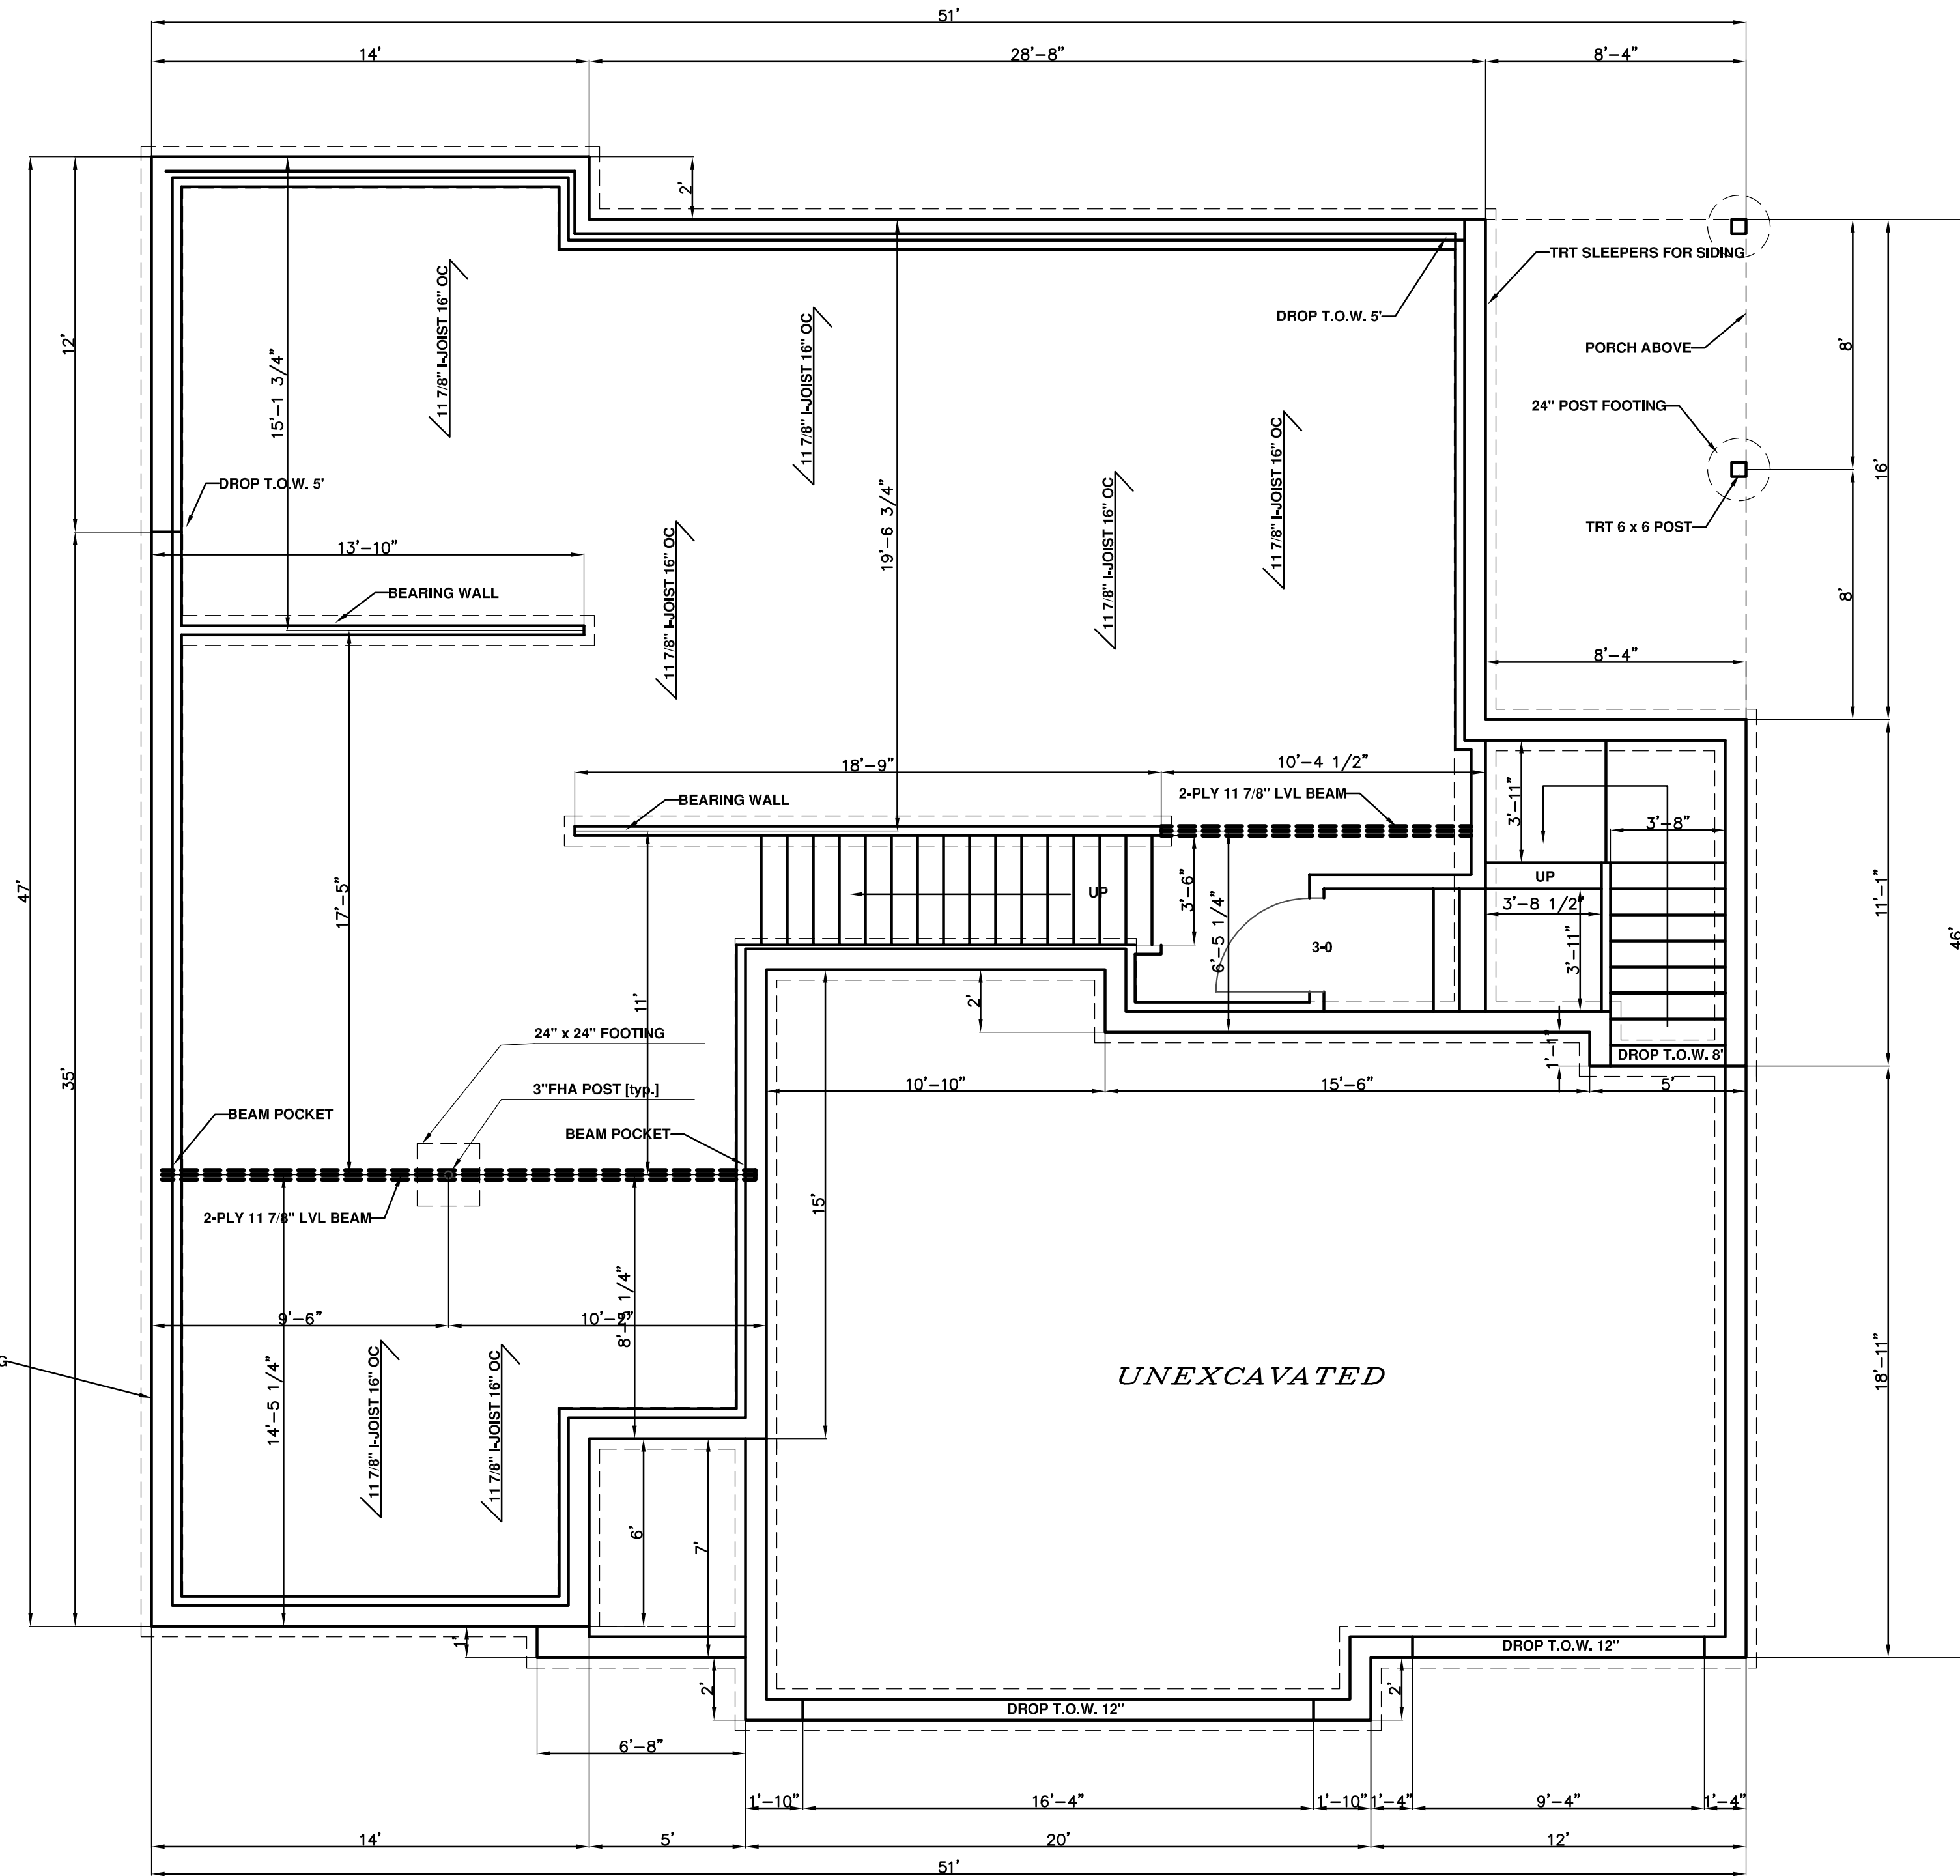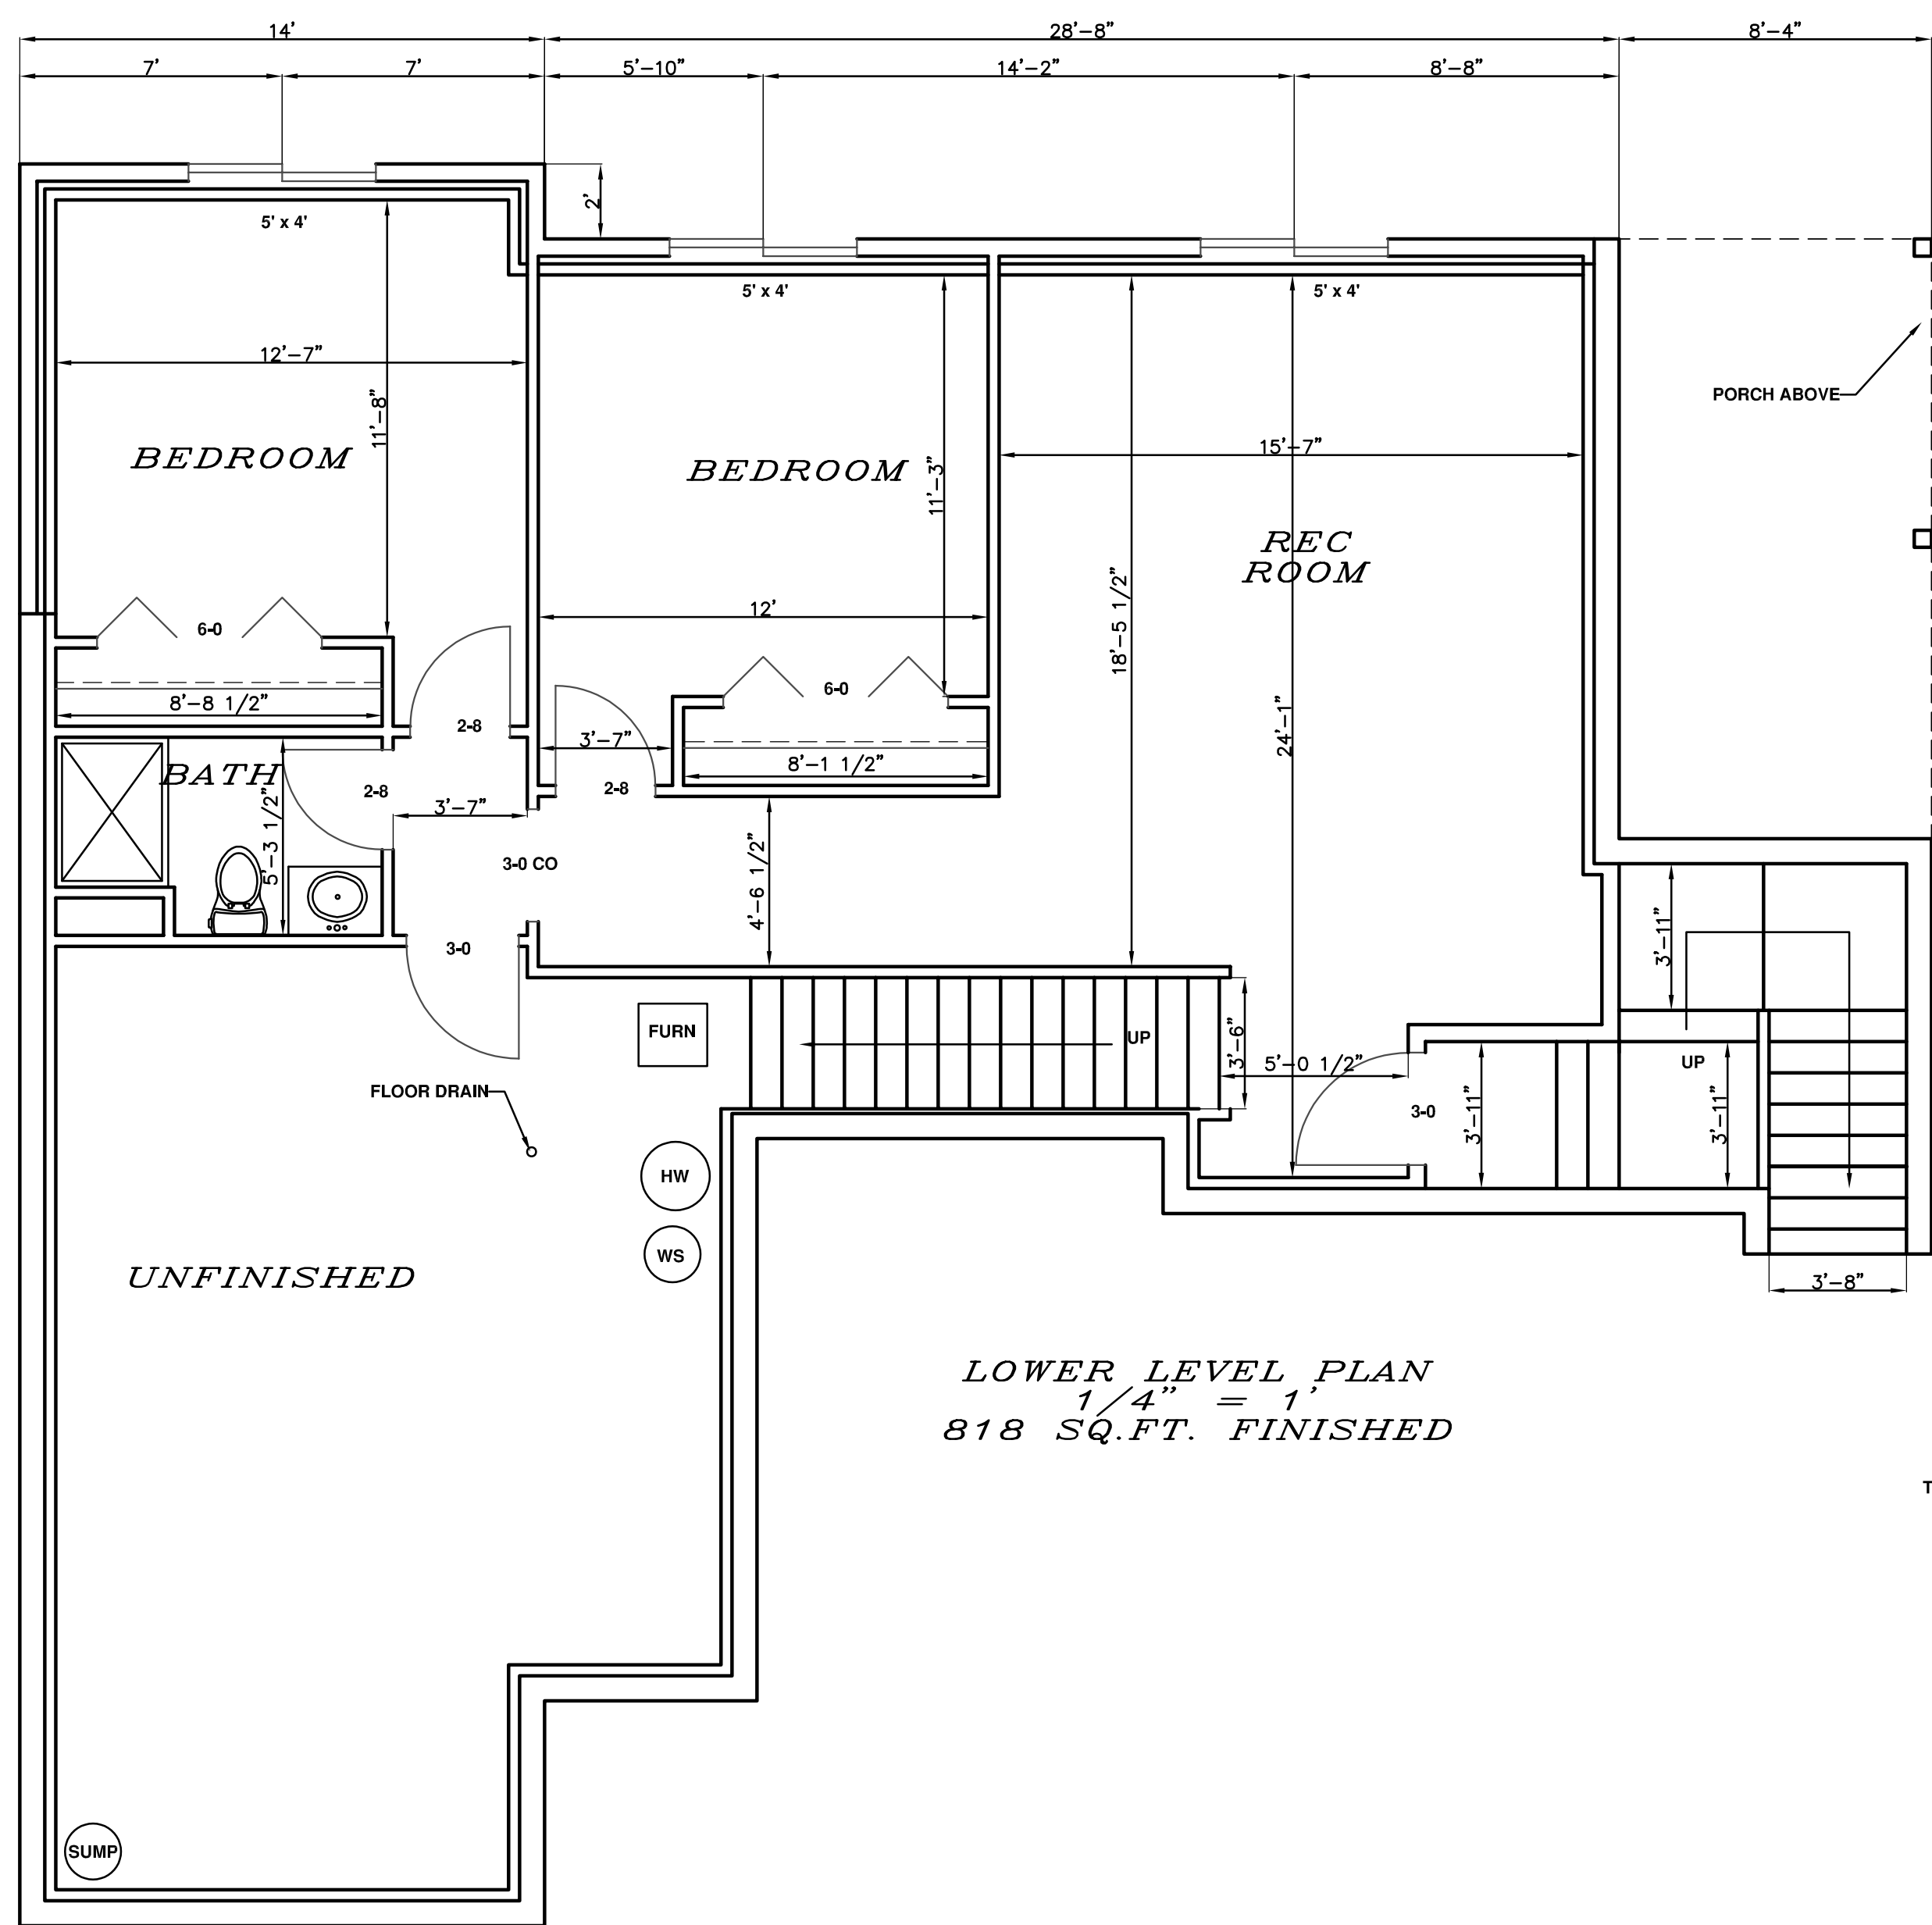

NOTE:
 SEE LOWER LEVEL PLAN
 FOR WINDOW & DOOR
 SIZES & LOCATIONS

ELEVATIONS AND CONCRETE DROPS (EXPOSURE) PER BUILDER
 PLAN MAY NOT REFLECT SITE CONDITIONS
 BASEMENT WINDOWS PER BUILDER

FOR CONSTRUCTION


STEVE'S DRAFTING SERVICE
 STEVEN M. BUSS
 702 CLARDELL DRIVE
 SUN PRAIRIE, WI 53590
 E-MAIL: steve.sds@charter.net
 www.stevesdraftingservice.com

STEVE'S DRAFTING SERVICE ASSUMES NO RESPONSIBILITY
 FOR THE ACCURACY OF THESE PLANS. WE DO NOT
 PROVIDE ARCHITECTURAL OR ENGINEERING SERVICES.
 WE PROVIDE A DRAFTING SERVICE ONLY.

VALIDO HOMES
 JACKSON MODEL HOME
 FOUNDATION PLAN

DATE: 2/20/2026
 DRAWN BY: SMB
 REVISED: 4/2/2026


FOR CONSTRUCTION

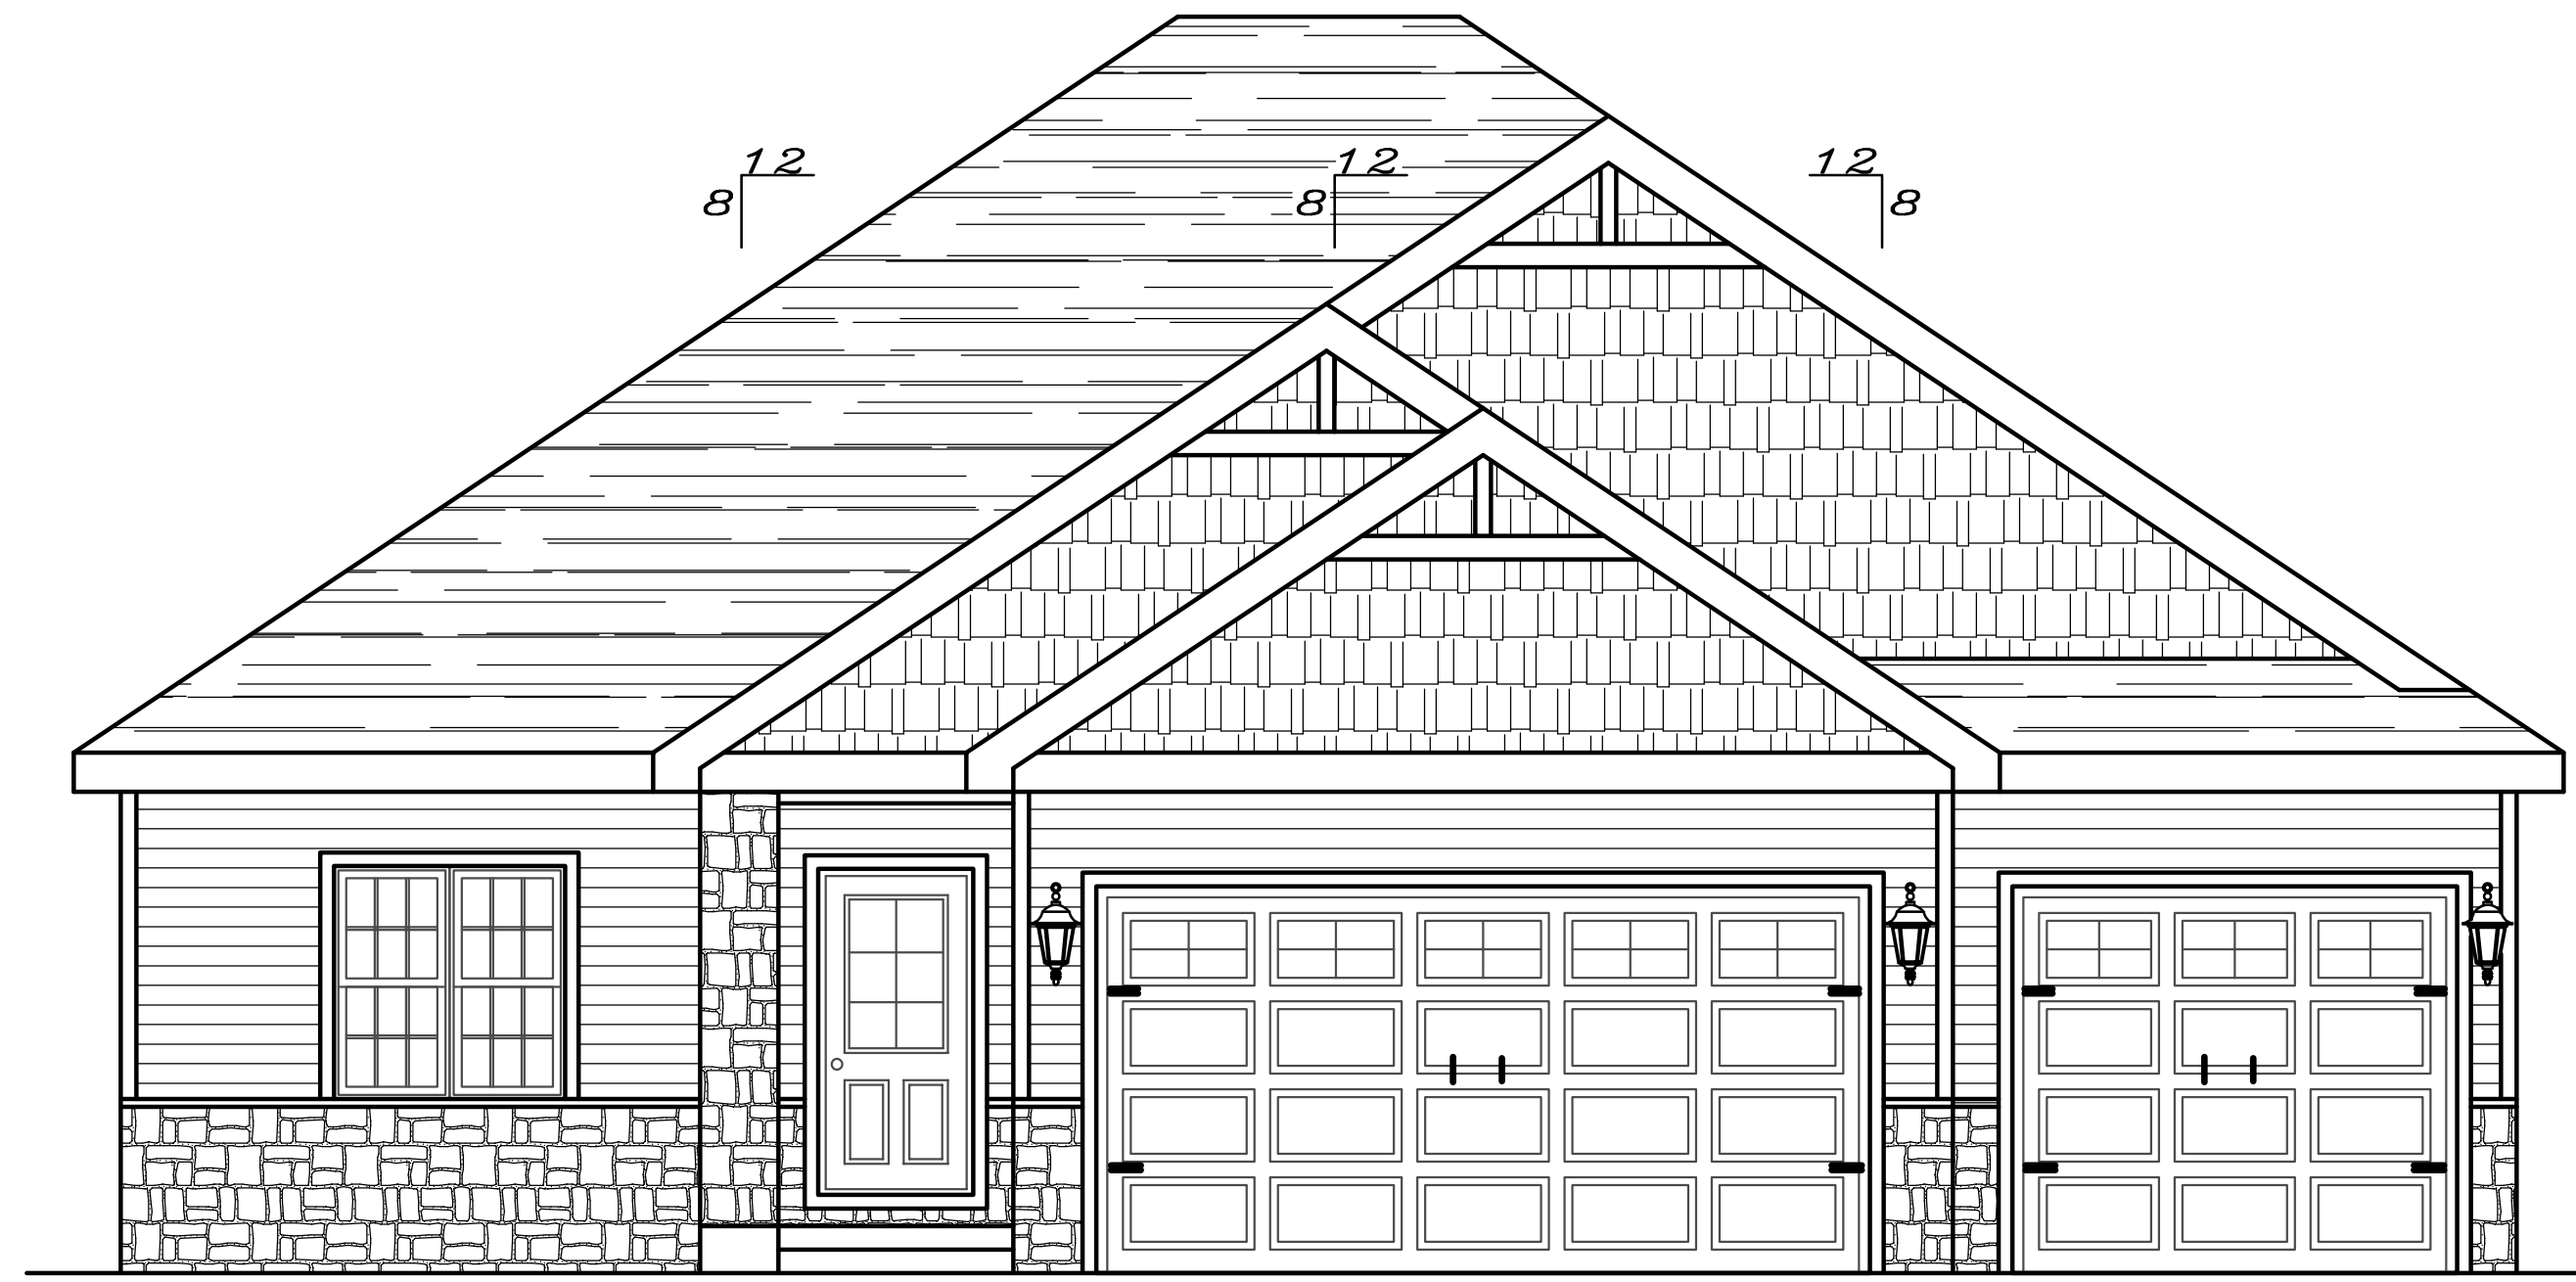


FRONT ELEVATION
1/4" = 1'



REAR ELEVATION
1/4" = 1'

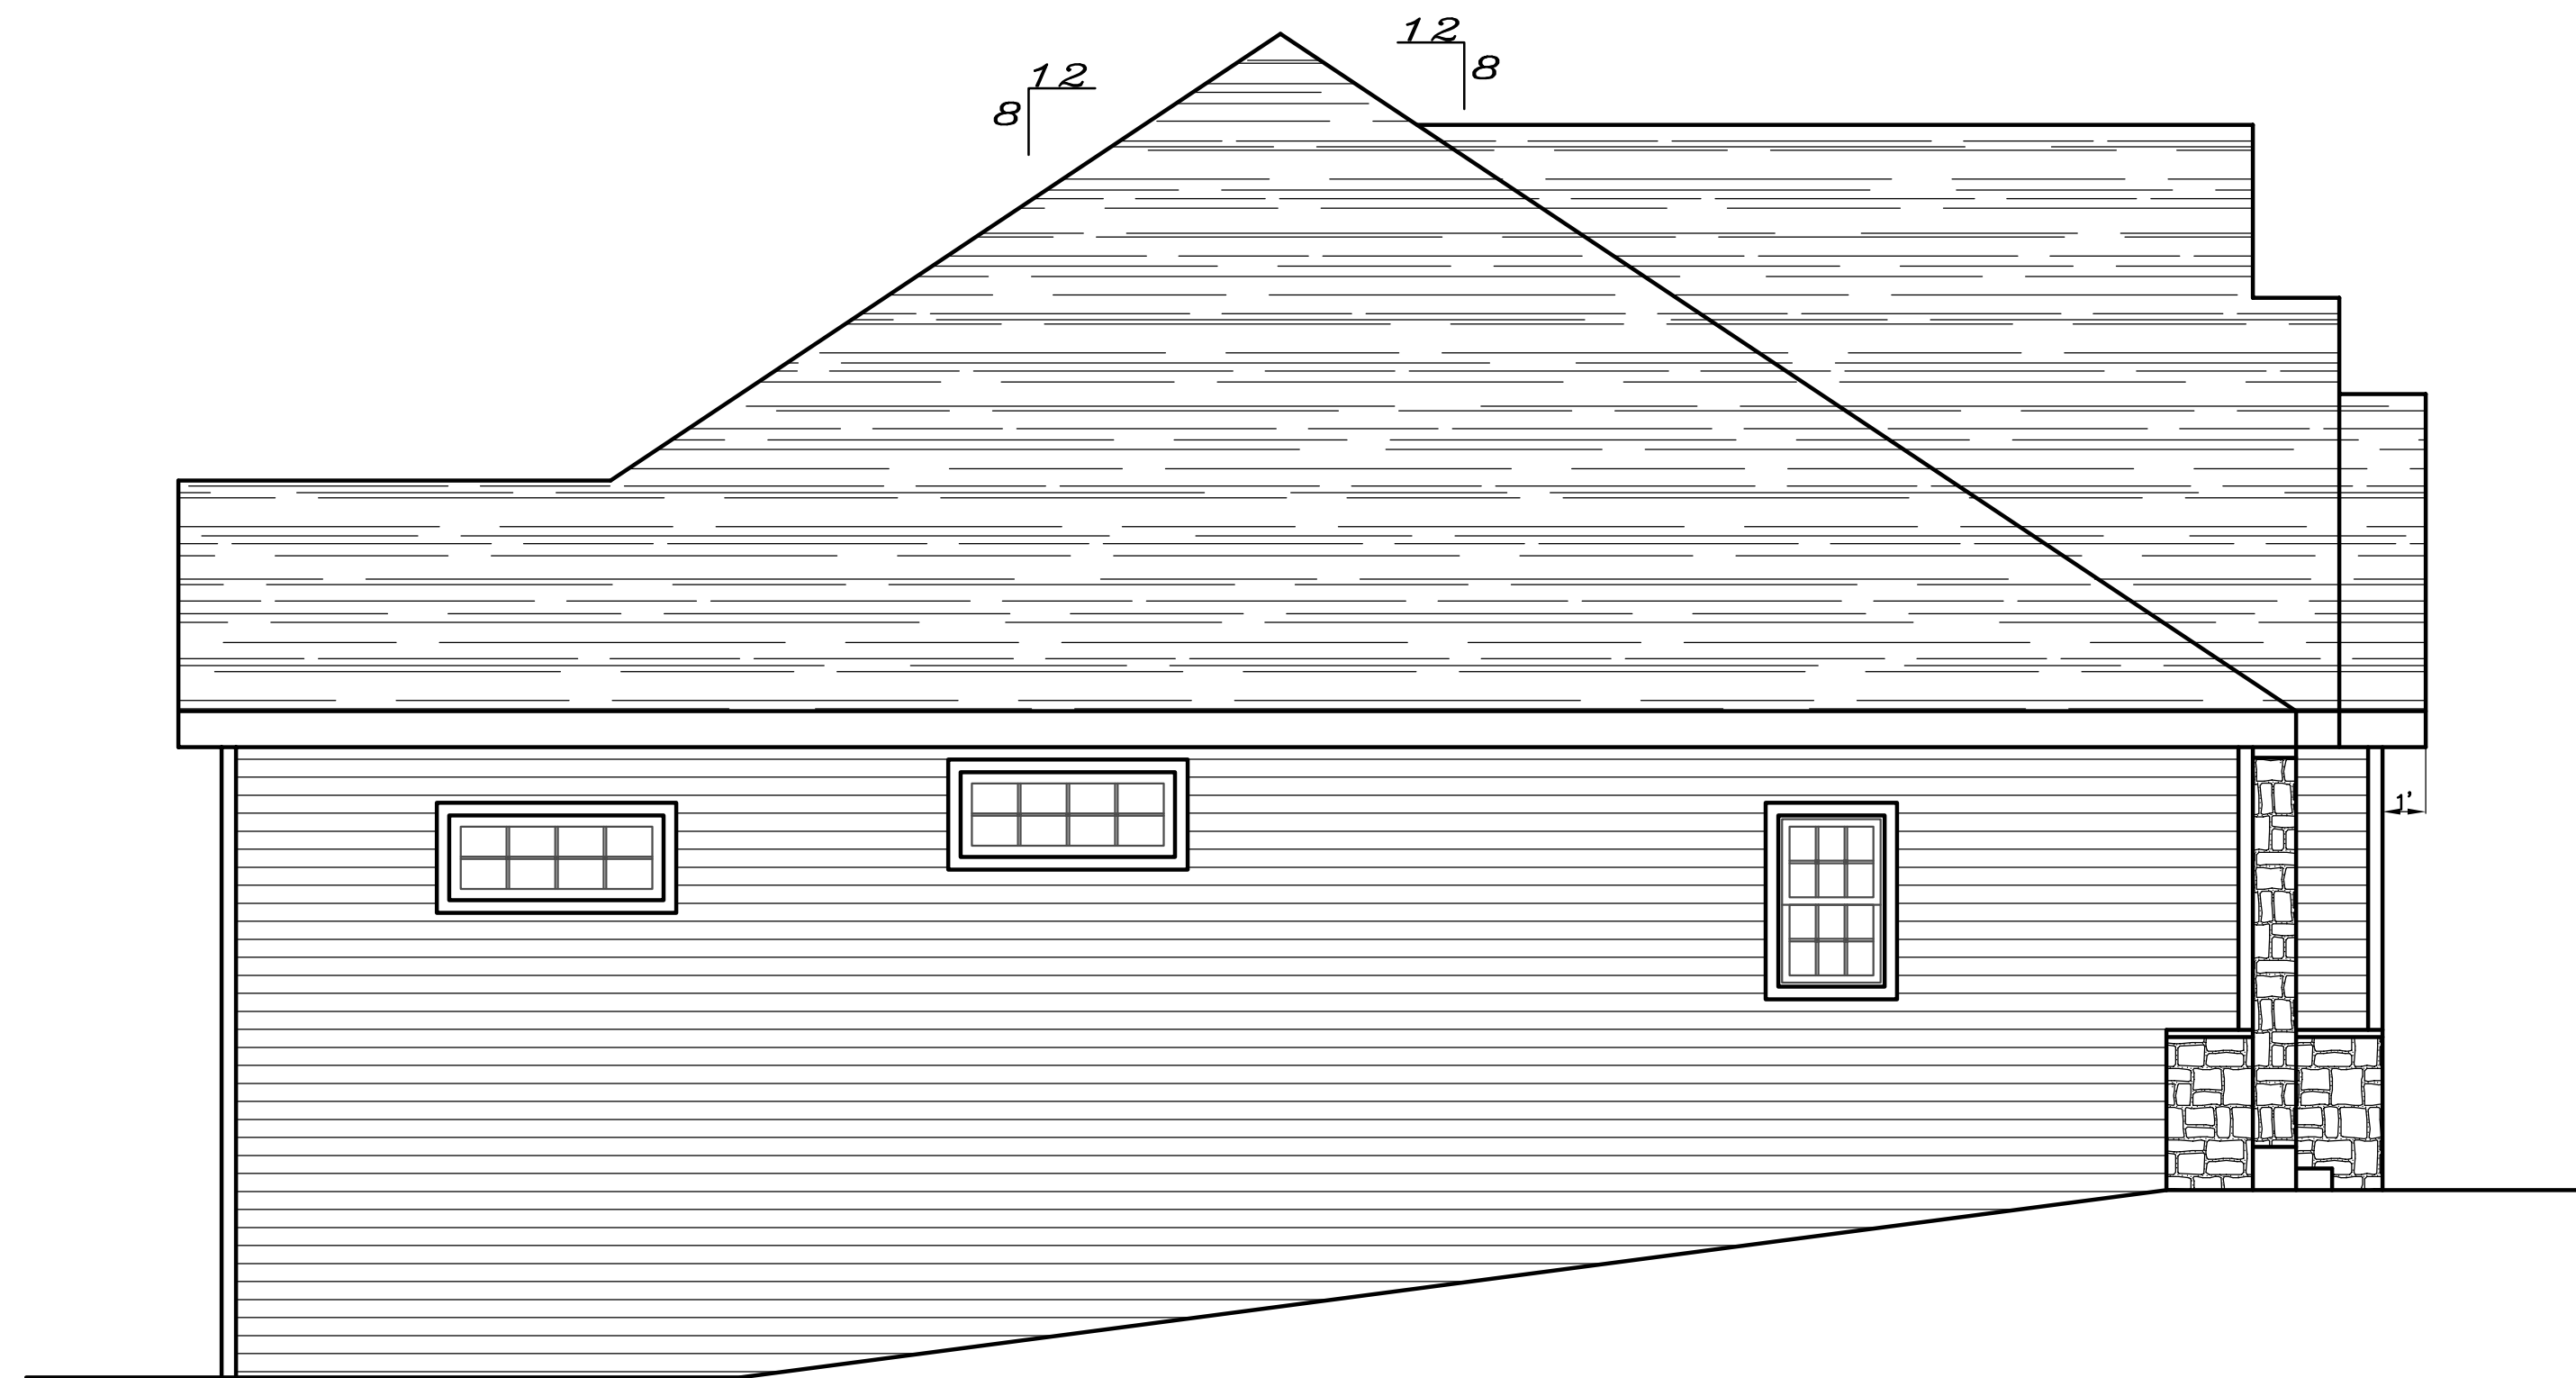

LEFT ELEVATION
1/4" = 1'

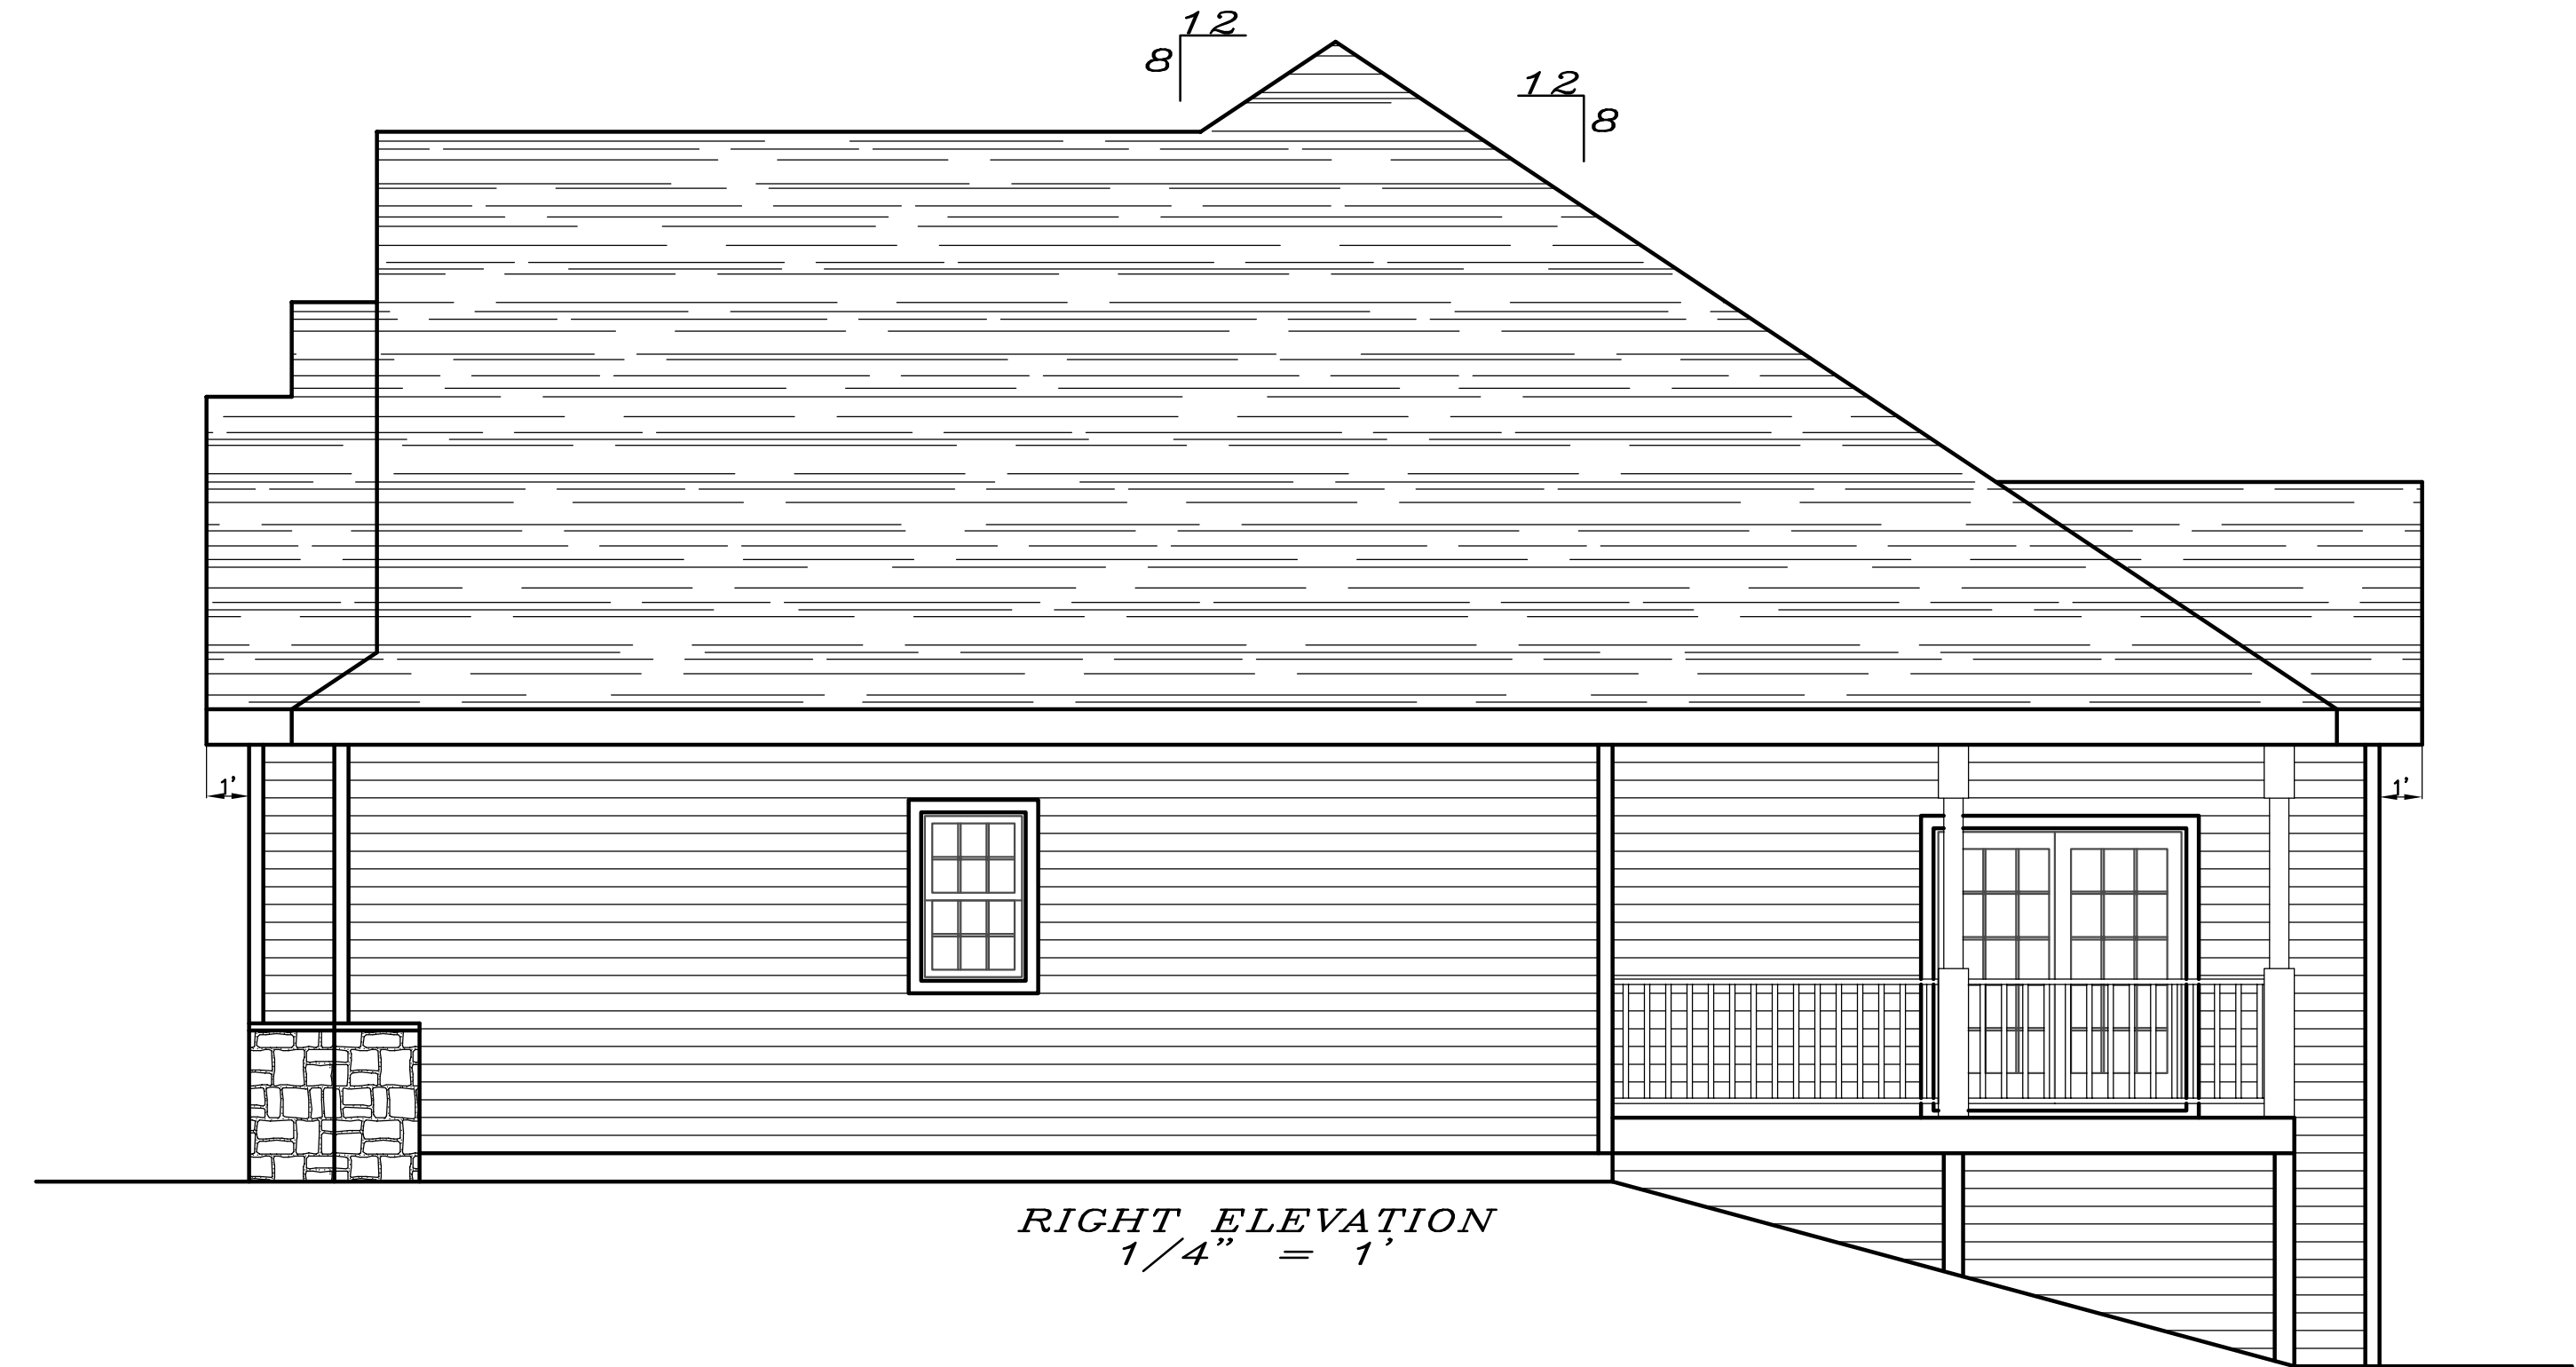

RIGHT ELEVATION
1/4" = 1'

DATE 2/20/2026

DRAWN BY SMB

REVISED 4/2/2026

VALIDO HOMES

ELEVATIONS

JACKSON MODEL HOME

STEVE'S DRAFTING SERVICE
STEVEN M. BUSS
702 CLARDELL DRIVE
SUN PRAIRIE, WI 53150
E-MAIL: steve.sds@charter.net
www.stevesdraftingservice.com

STEVE'S DRAFTING SERVICE ASSUMES NO RESPONSIBILITY FOR THE ACCURACY OF THESE PLANS. WE DO NOT PROVIDE ARCHITECTURAL OR ENGINEERING SERVICES. WE PROVIDE A DRAFTING SERVICE ONLY.