




FOR CONSTRUCTION

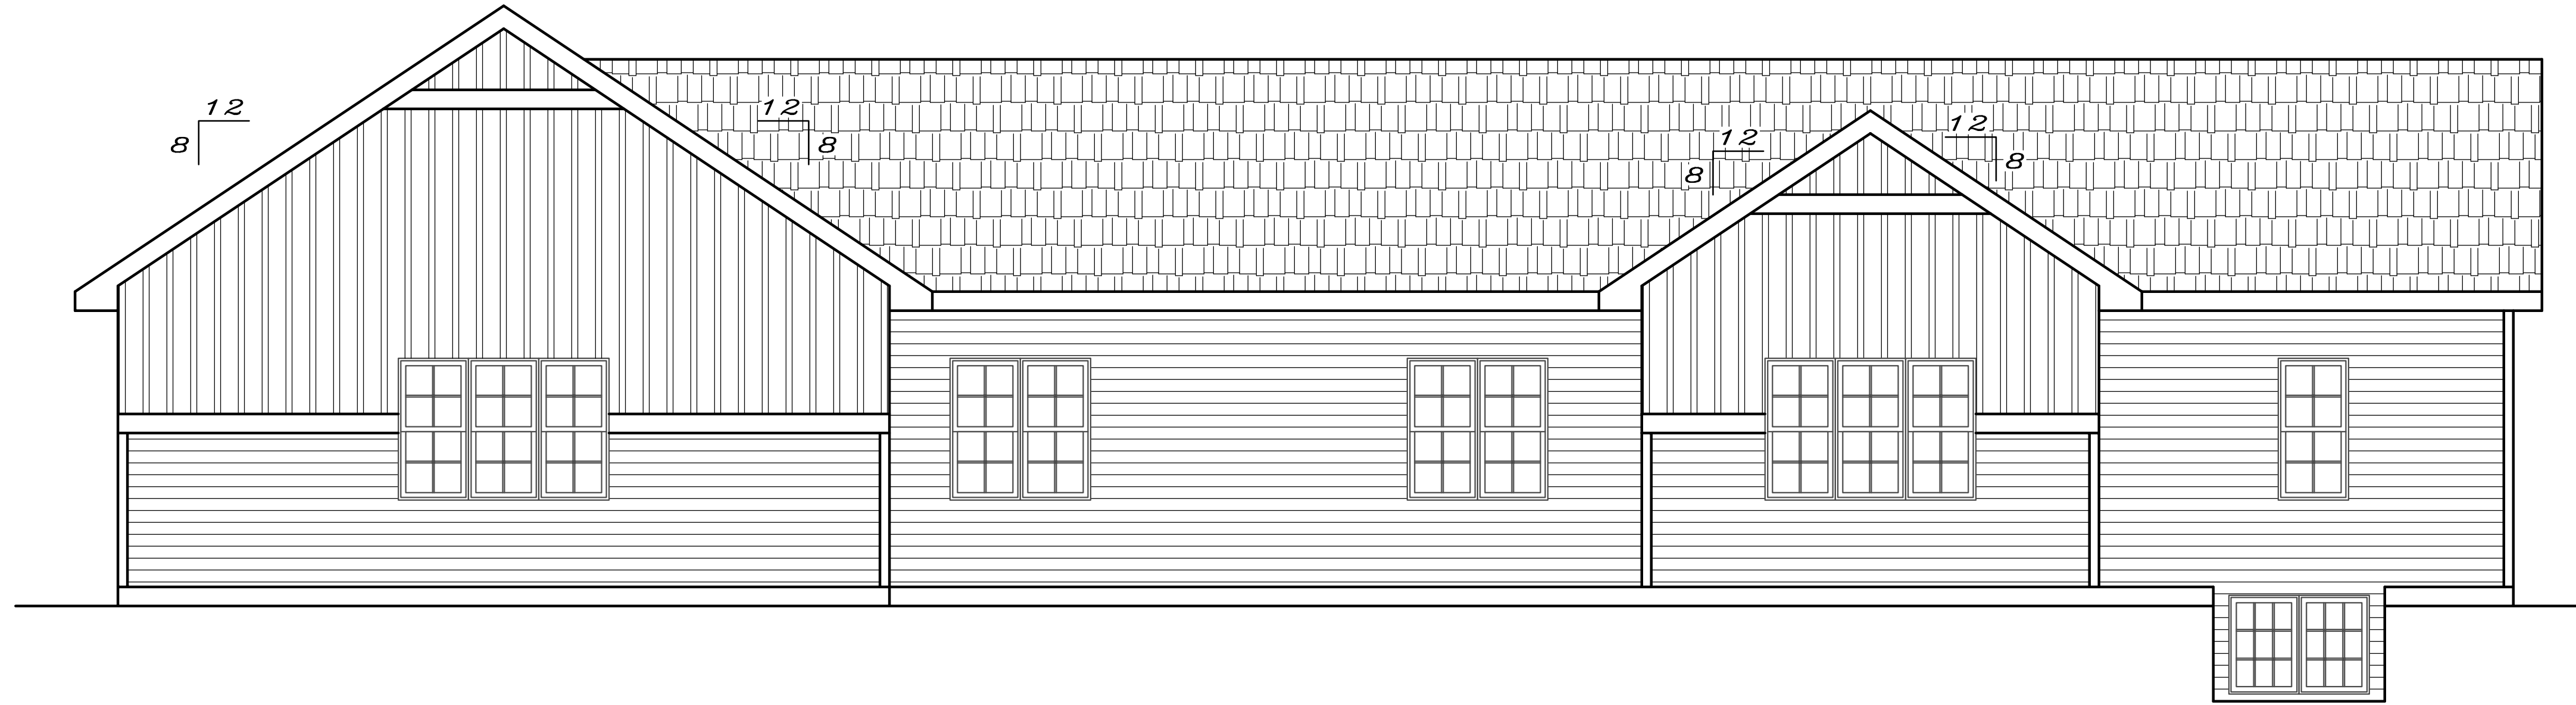


FRONT ELEVATION
1/4" = 1'

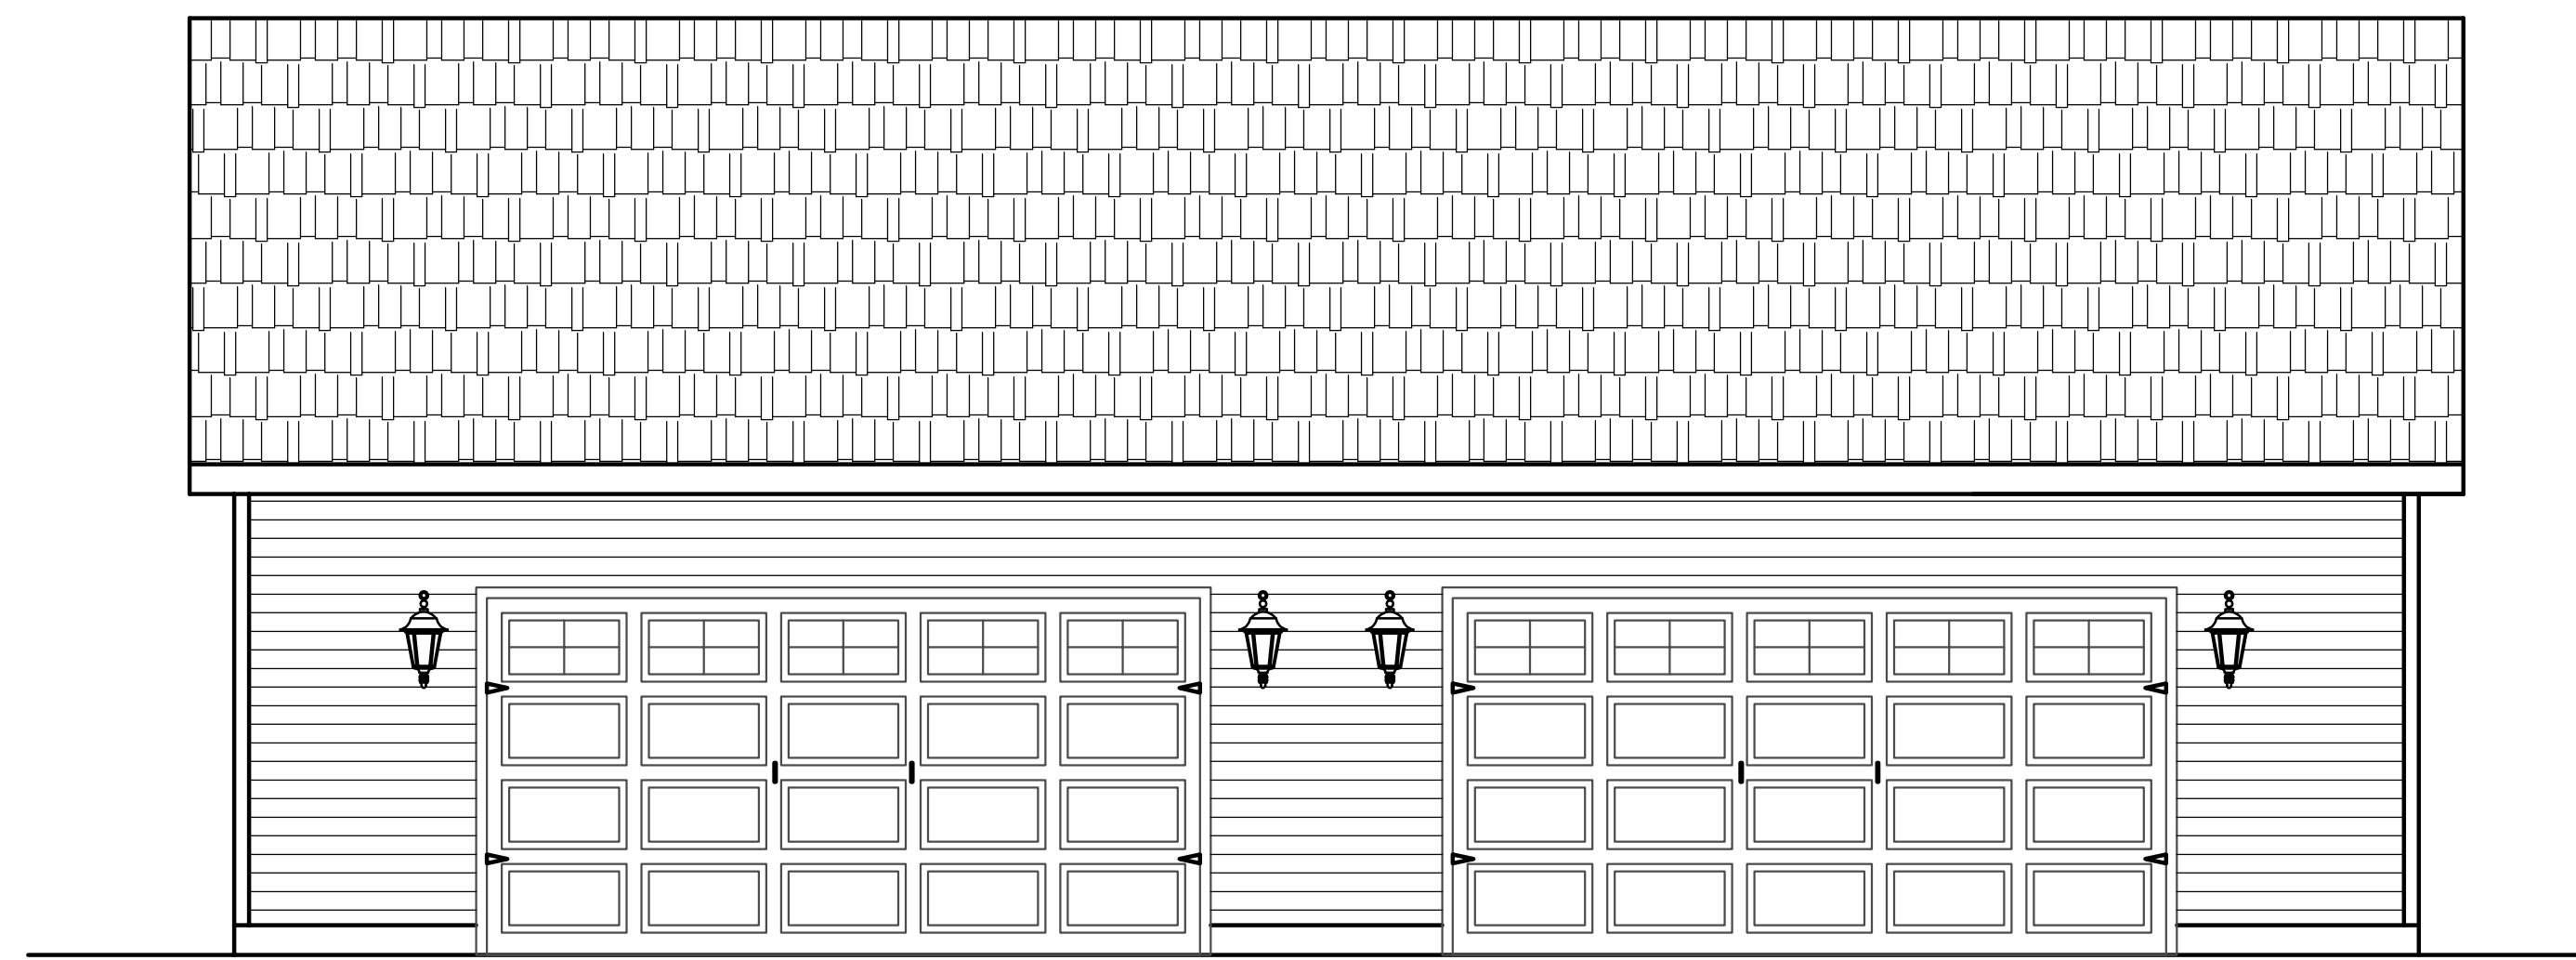

LEFT ELEVATION
1/4" = 1'

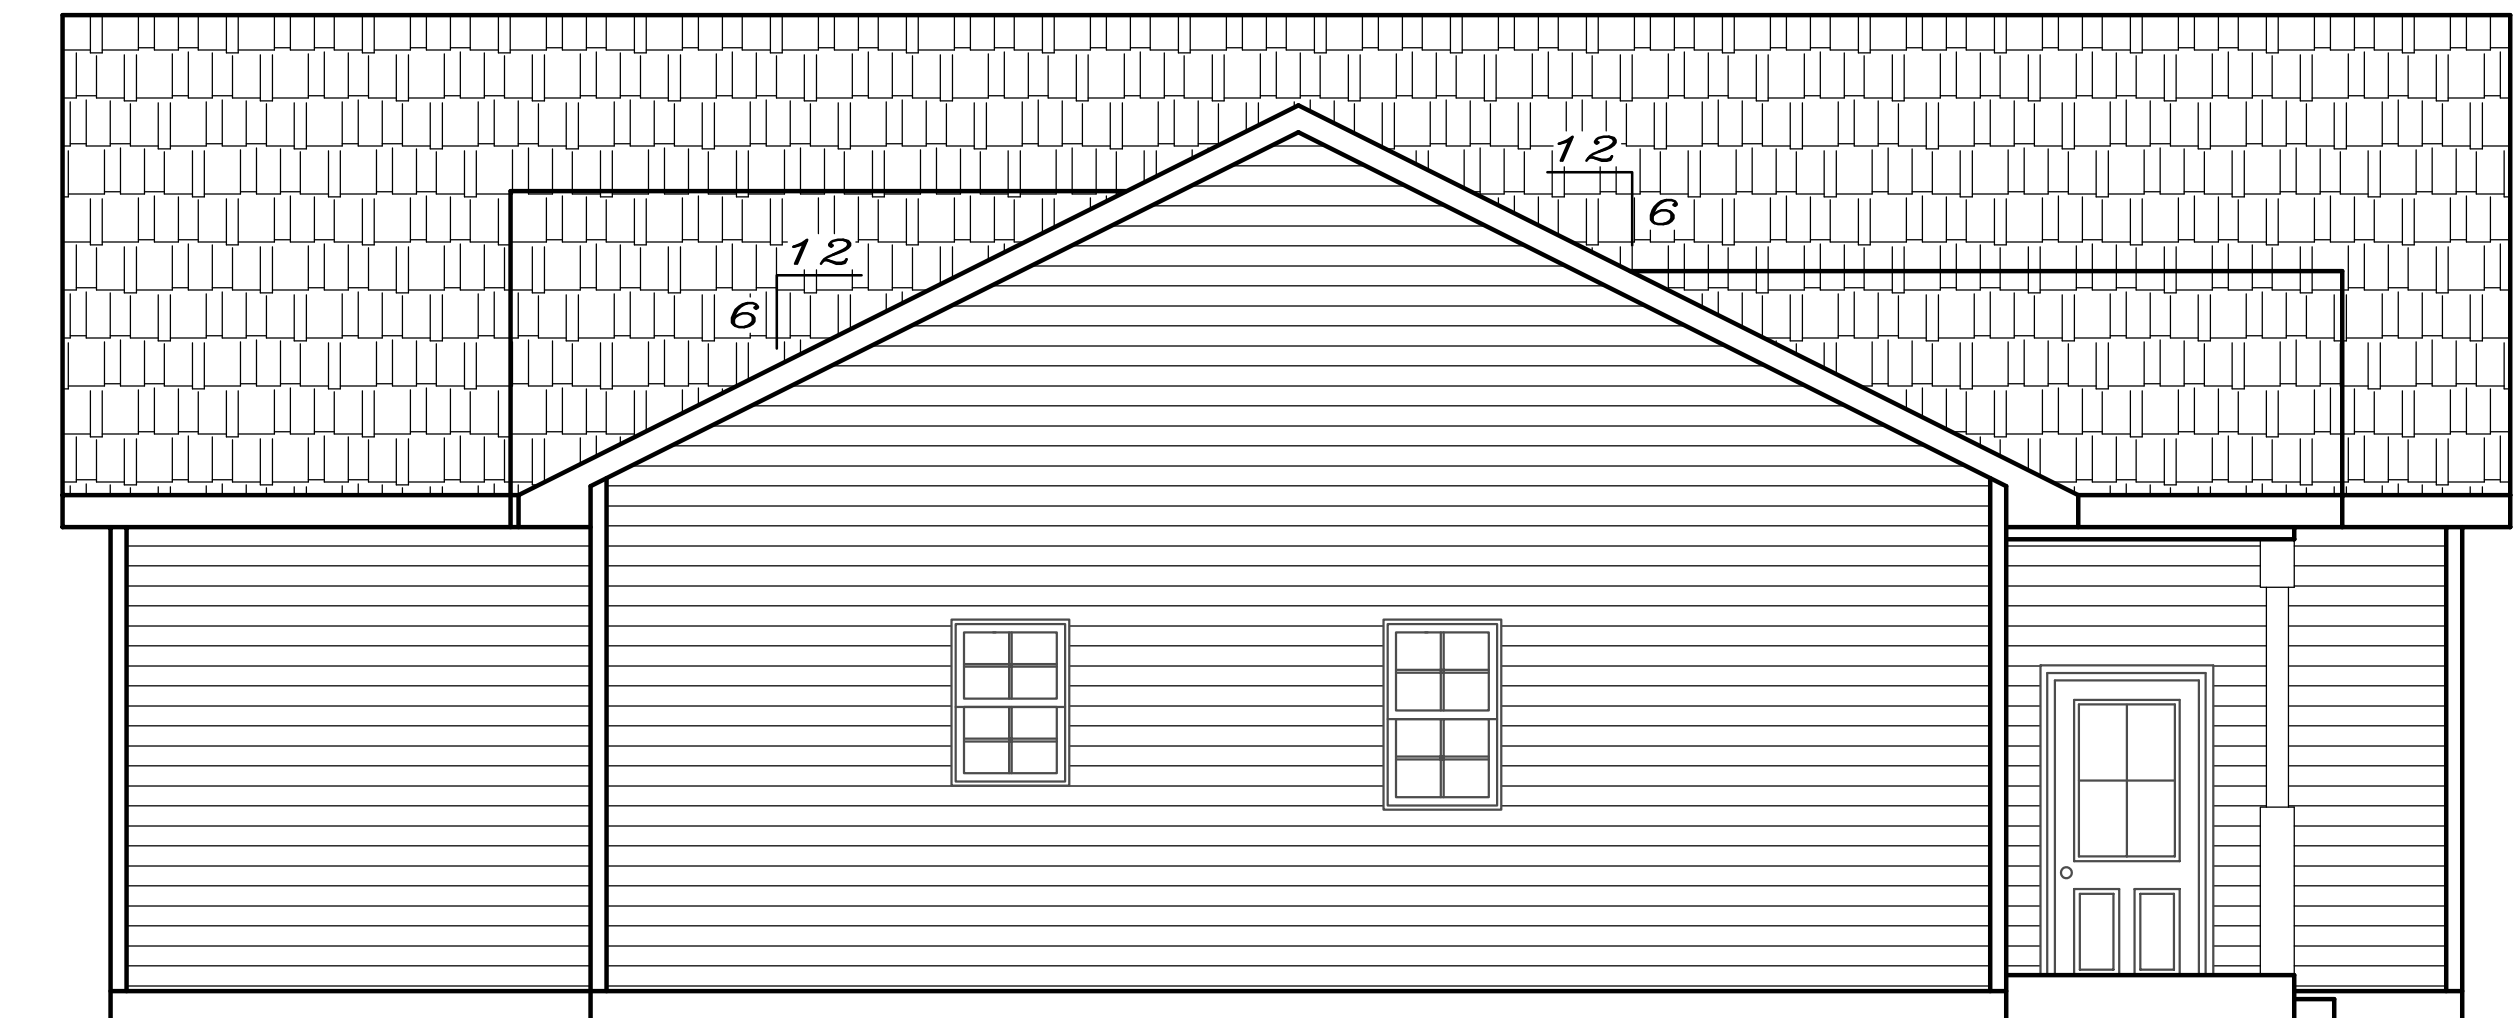

RIGHT ELEVATION
1/4" = 1'

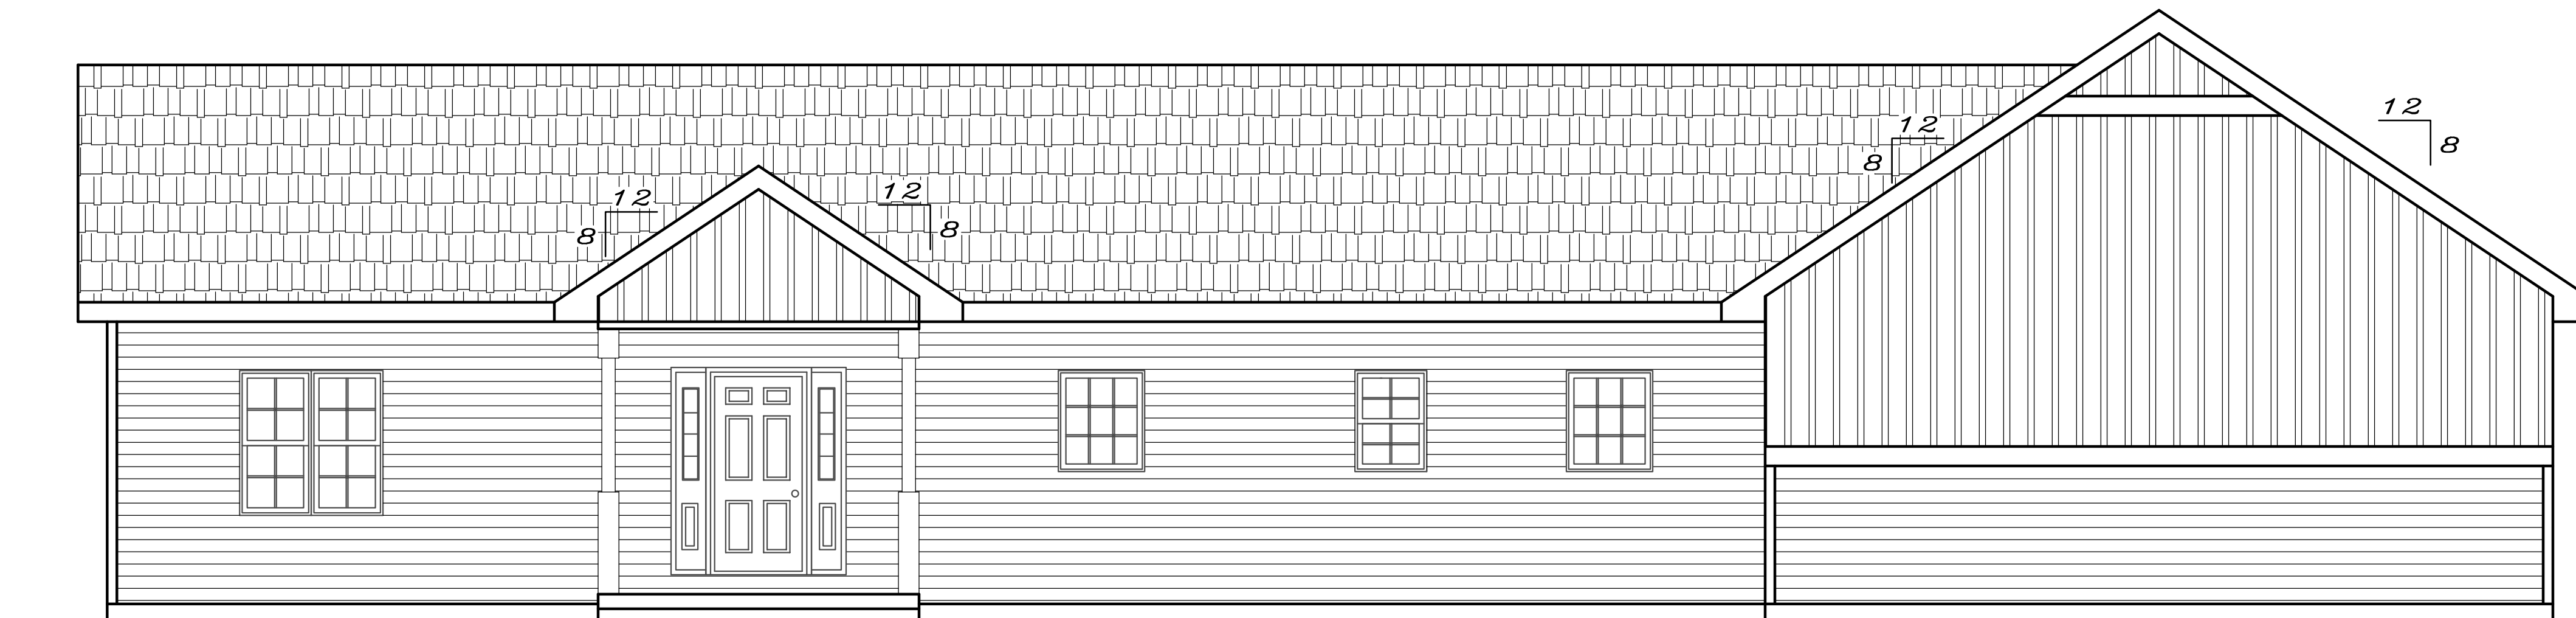

REAR ELEVATION
1/4" = 1'

DATE 3/8/2026

DRAWN BY SMB

REVISED 5/19/2026

VALIDO HOMES

ELEVATIONS

800 KARSTEN

STEVE'S DRAFTING SERVICE

STEVEN M. BUSS

702 CLARDELL DRIVE


SUN PRAIRIE, WI 53590

E-MAIL: steve.sds@charter.net

www.stevesdraftingservice.com

STEVE'S DRAFTING SERVICE ASSUMES NO RESPONSIBILITY FOR THE ACCURACY OF THESE PLANS. WE DO NOT PROVIDE ARCHITECTURAL OR ENGINEERING SERVICES. WE PROVIDE A DRAFTING SERVICE ONLY.

FOR CONSTRUCTION

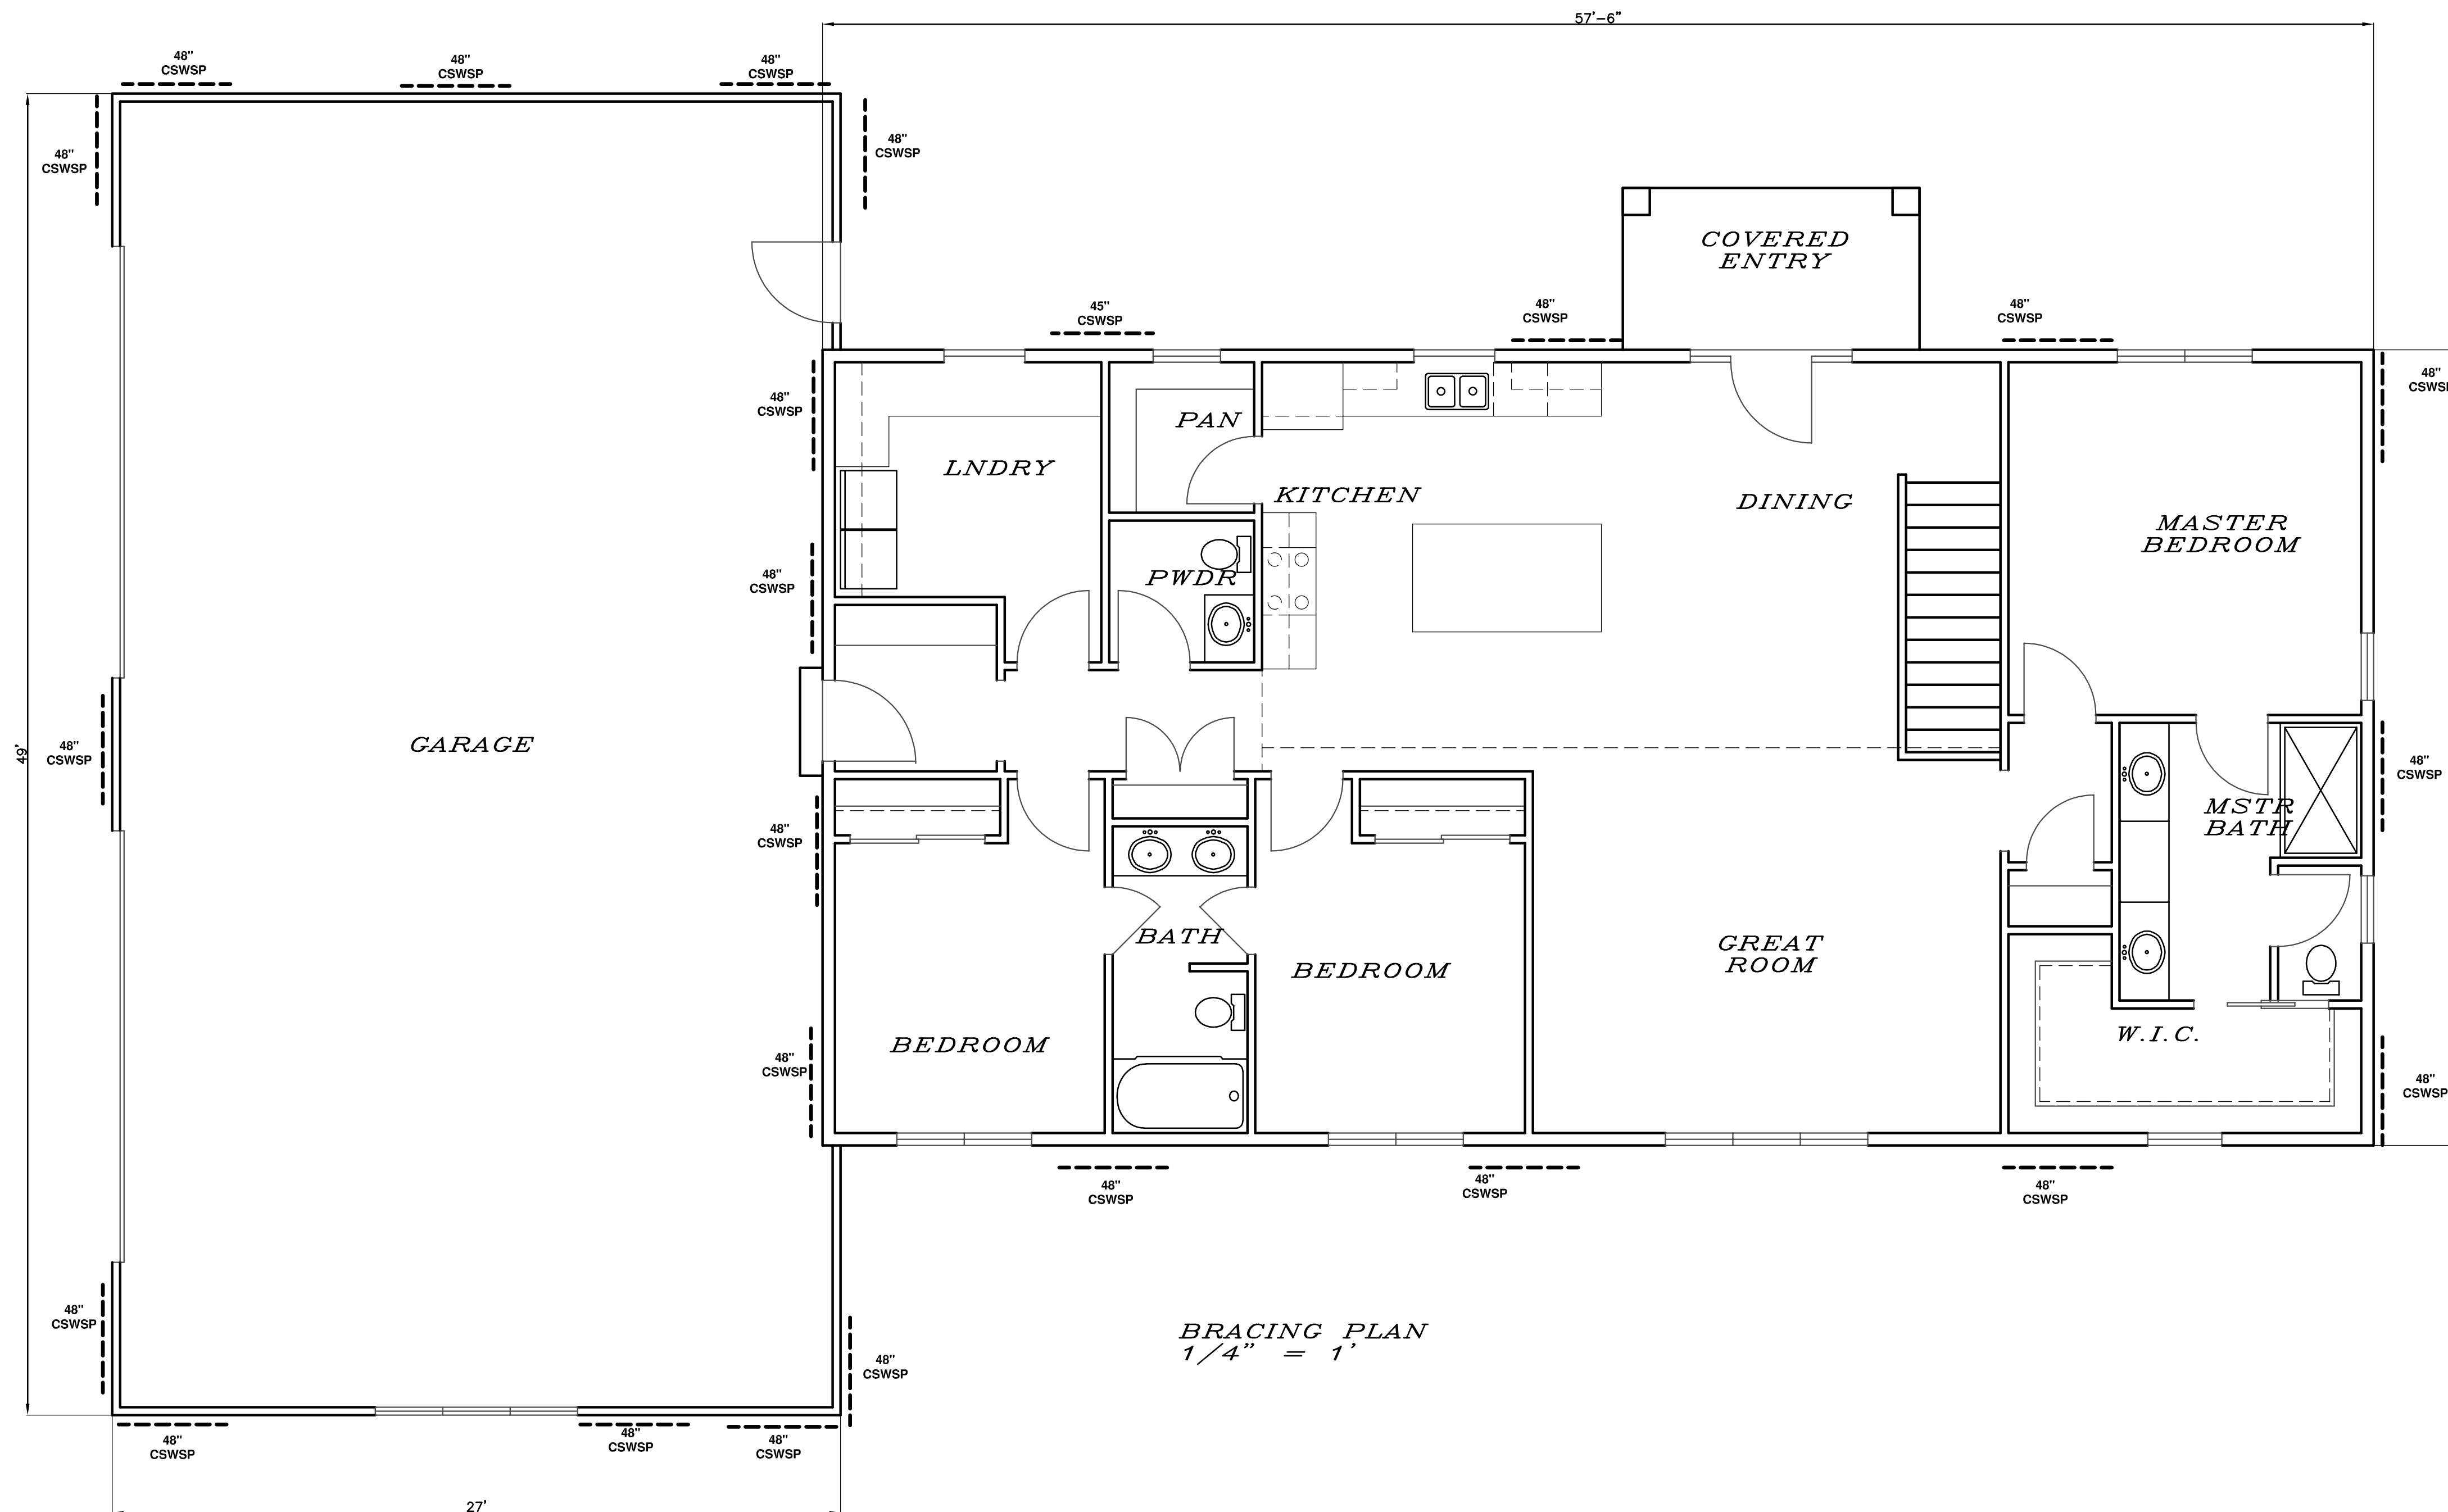

BRACING NOTES:
 CONTINUOUS BRACING METHOD USED
 RECTANGLE SIZE IS 27' x 49'
 SIDE PERPENDICULAR TO THE 27' SIDE REQUIRES 6'-3" OF BRACING
 SIDE PERPENDICULAR TO THE 49' SIDE REQUIRES 9'-4" OF BRACING

WALL HEIGHT = 9'
 EAVE - RIDGE HEIGHT = 10'-8"
 MAX. OPENING HEIGHT = 6'-8"
 WIND EXP. = B
 MIN. PANEL WIDTH = 30"

BRACING NOTES:
 CONTINUOUS BRACING METHOD USED
 RECTANGLE SIZE IS 57'-6" x 29'-6"
 SIDE PERPENDICULAR TO THE 57'-6" SIDE REQUIRES 8'-7" OF BRACING
 SIDE PERPENDICULAR TO THE 29'-6" SIDE REQUIRES 4'-9" OF BRACING

WALL HEIGHT = 9'
 EAVE - RIDGE HEIGHT = 8'-9"
 MAX. OPENING HEIGHT = 6'-8"
 WIND EXP. = B
 MIN. PANEL WIDTH = 30"

BRACING LEGEND


CSWSP = "CONTINUOUS SHEATHED WSP" 3/8" FOR MAXIMUM 16" O.C. STUD SPACING
 7/16" FOR 24" O.C. STUD SPACING. FASTENED w/ 5d COMMON NAIL
 OR 8d BOX NAIL (21/2" LONG x .0113" DIA.), FASTENERS SPACED 6" EDGES, 12" FIELD

DATE 3/8/2026
 DRAWN BY SMB
 REVISED 5/19/2026

VALIDO HOMES
 800 KARSTEN
 BRACING PLAN

STEVE'S DRAFTING SERVICE
 STEVEN M. BUSS
 702 CLARDELL DRIVE
 SUN PRAIRIE, WI 53150
 P-MAIL: steve.sds@charter.net
 www.stevesdraftingservice.com

FOR CONSTRUCTION

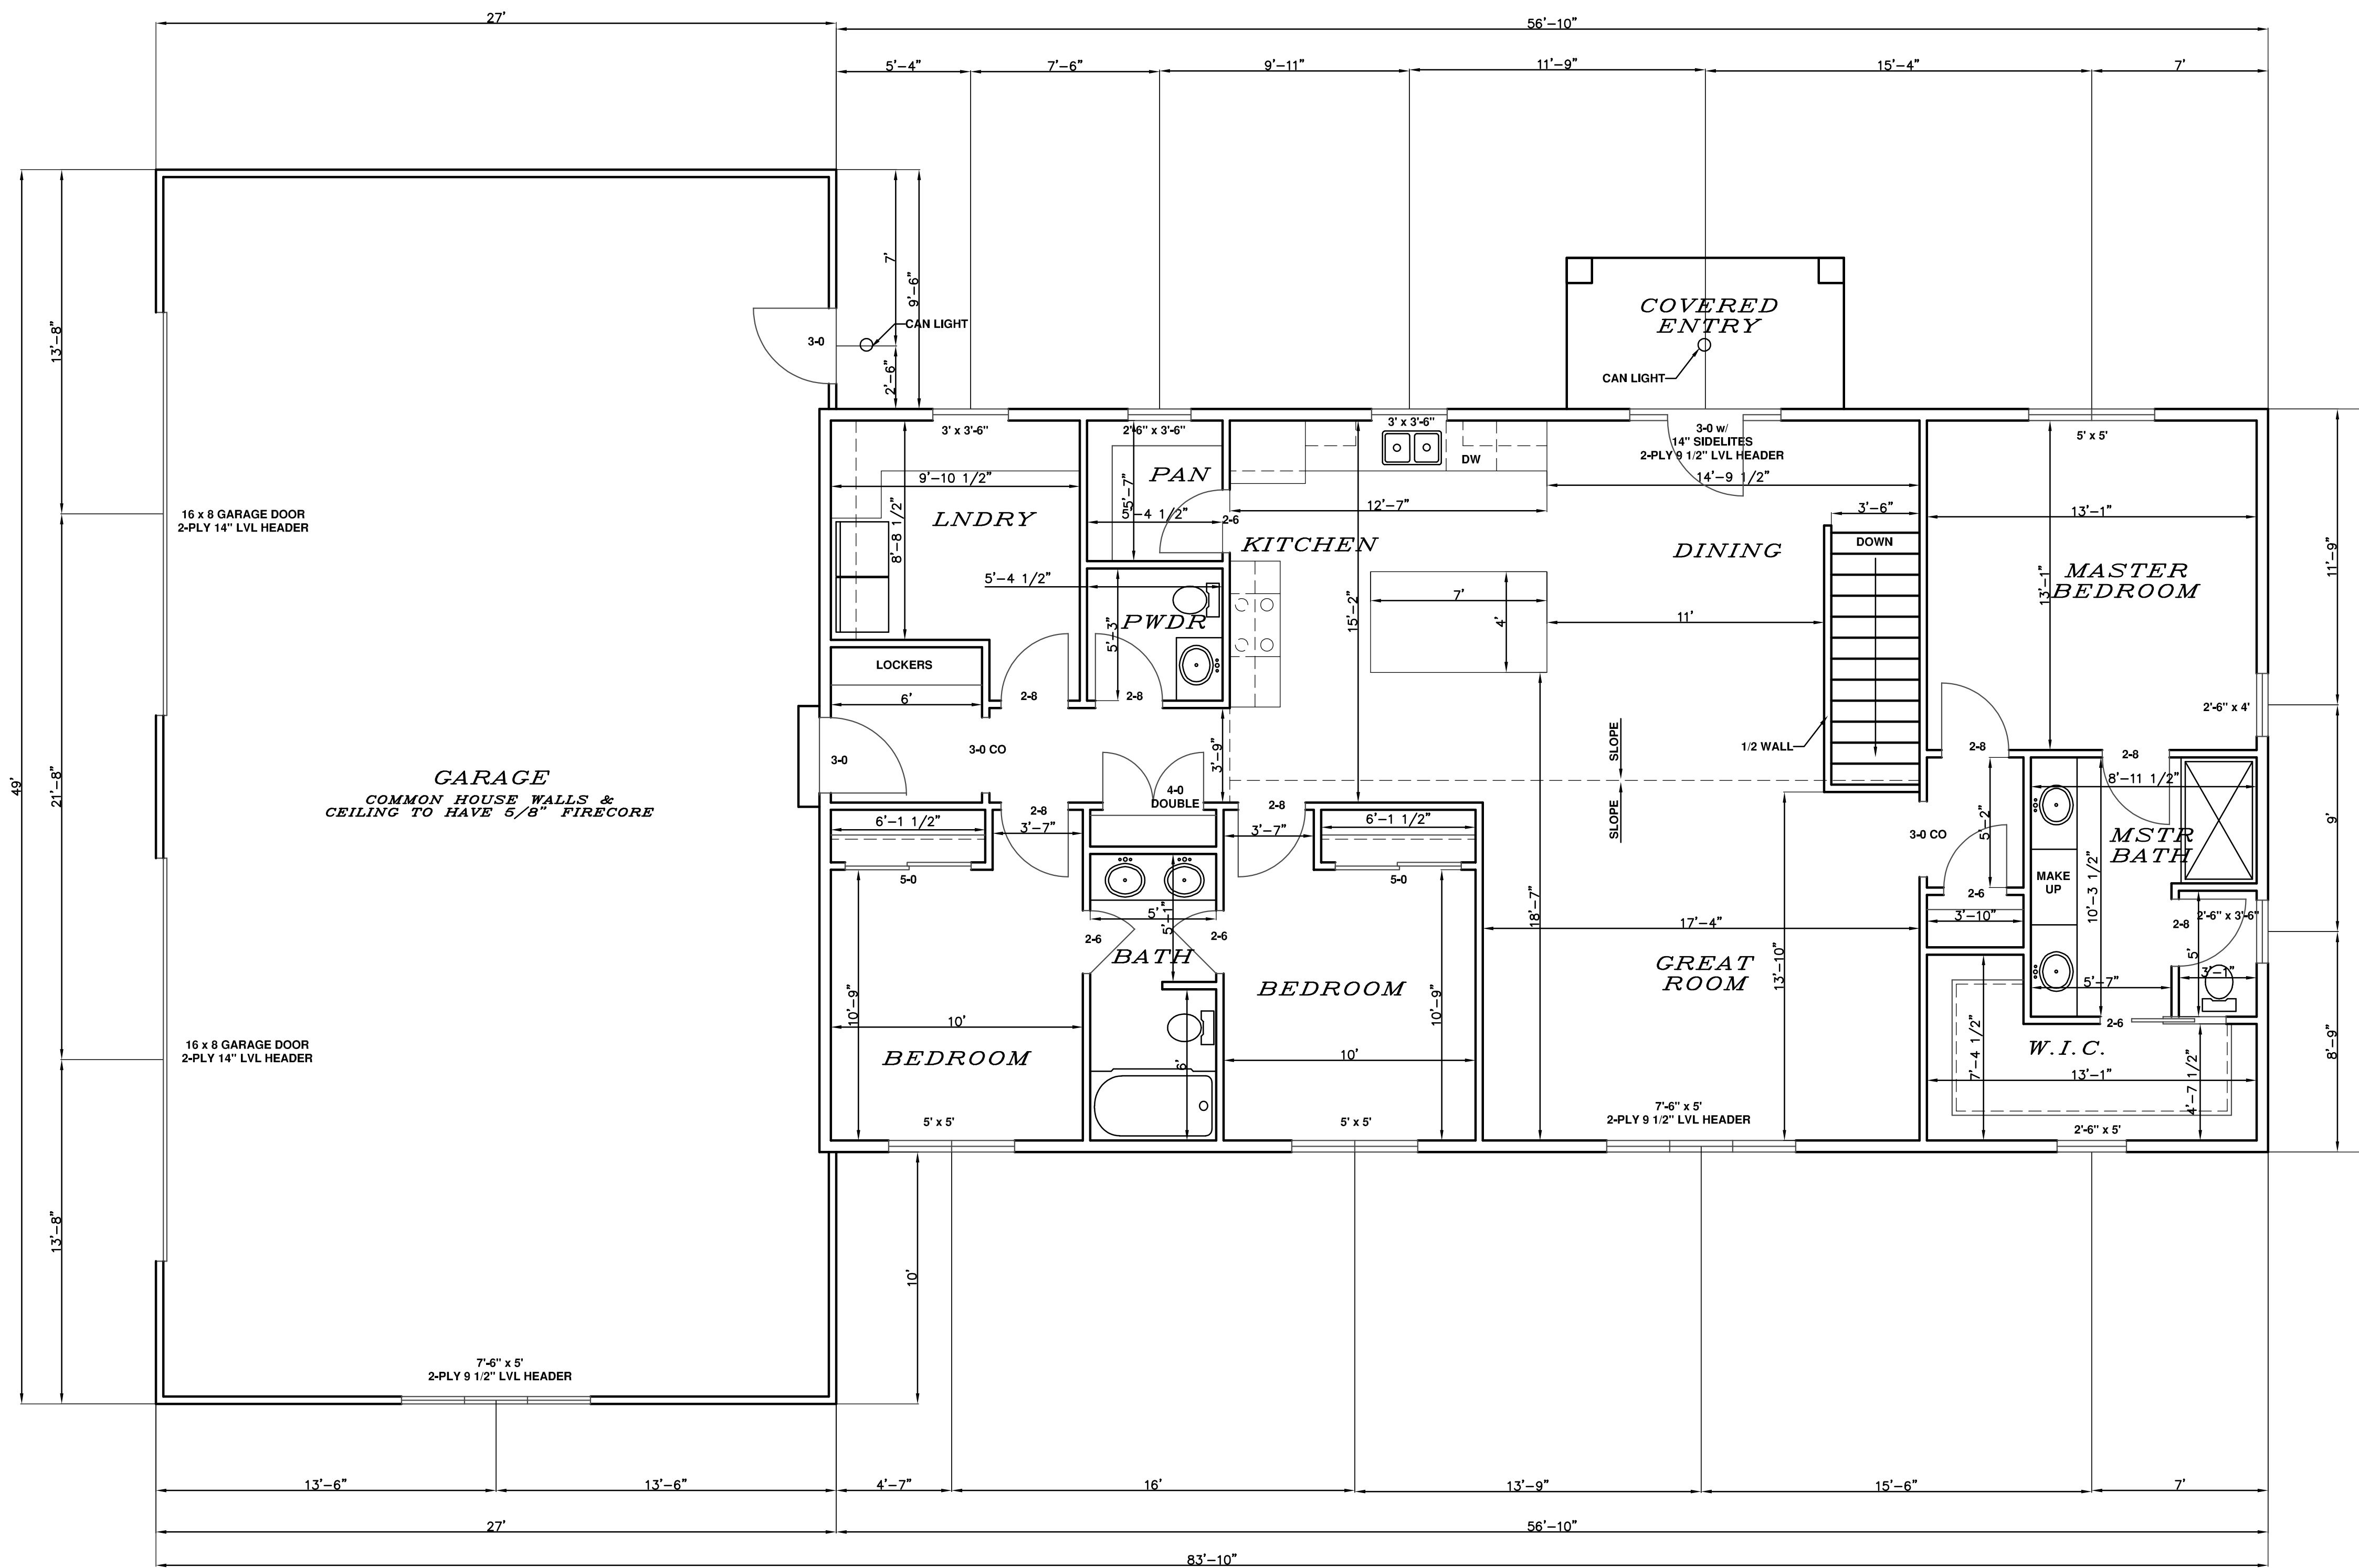

FLOOR PLAN
 1/4" = 1'
 1696 SQ.FT.

NOTES:

- 1 ALL DIMENSIONS ARE FACE OF STUD TO FACE OF STUD
- 2 ALL CLOSETS TO BE 25" DEEP
- 3 ALL EXTERIOR WALLS TO BE 2x6 (5 1/2")
- 4 ALL INTERIOR WALLS TO BE 2x4 (3 1/2")

DATE 3/8/2026
 DRAWN BY SMB
 REVISED 5/19/2026

VALIDO HOMES
 FLOOR PLAN

800 KARSTEN

STEVE'S DRAFTING SERVICE
 STEVEN M. BUSS
 702 CLARDELL DRIVE
 SUN PRAIRIE, WI 53150
 P-MAIL: steve.sds@charter.net
 www.stevesdraftingservice.com

STEVE'S DRAFTING SERVICE ASSUMES NO RESPONSIBILITY FOR THE ACCURACY OF THESE PLANS. WE DO NOT PROVIDE ARCHITECTURAL OR ENGINEERING SERVICES. WE PROVIDE A DRAFTING SERVICE ONLY.