




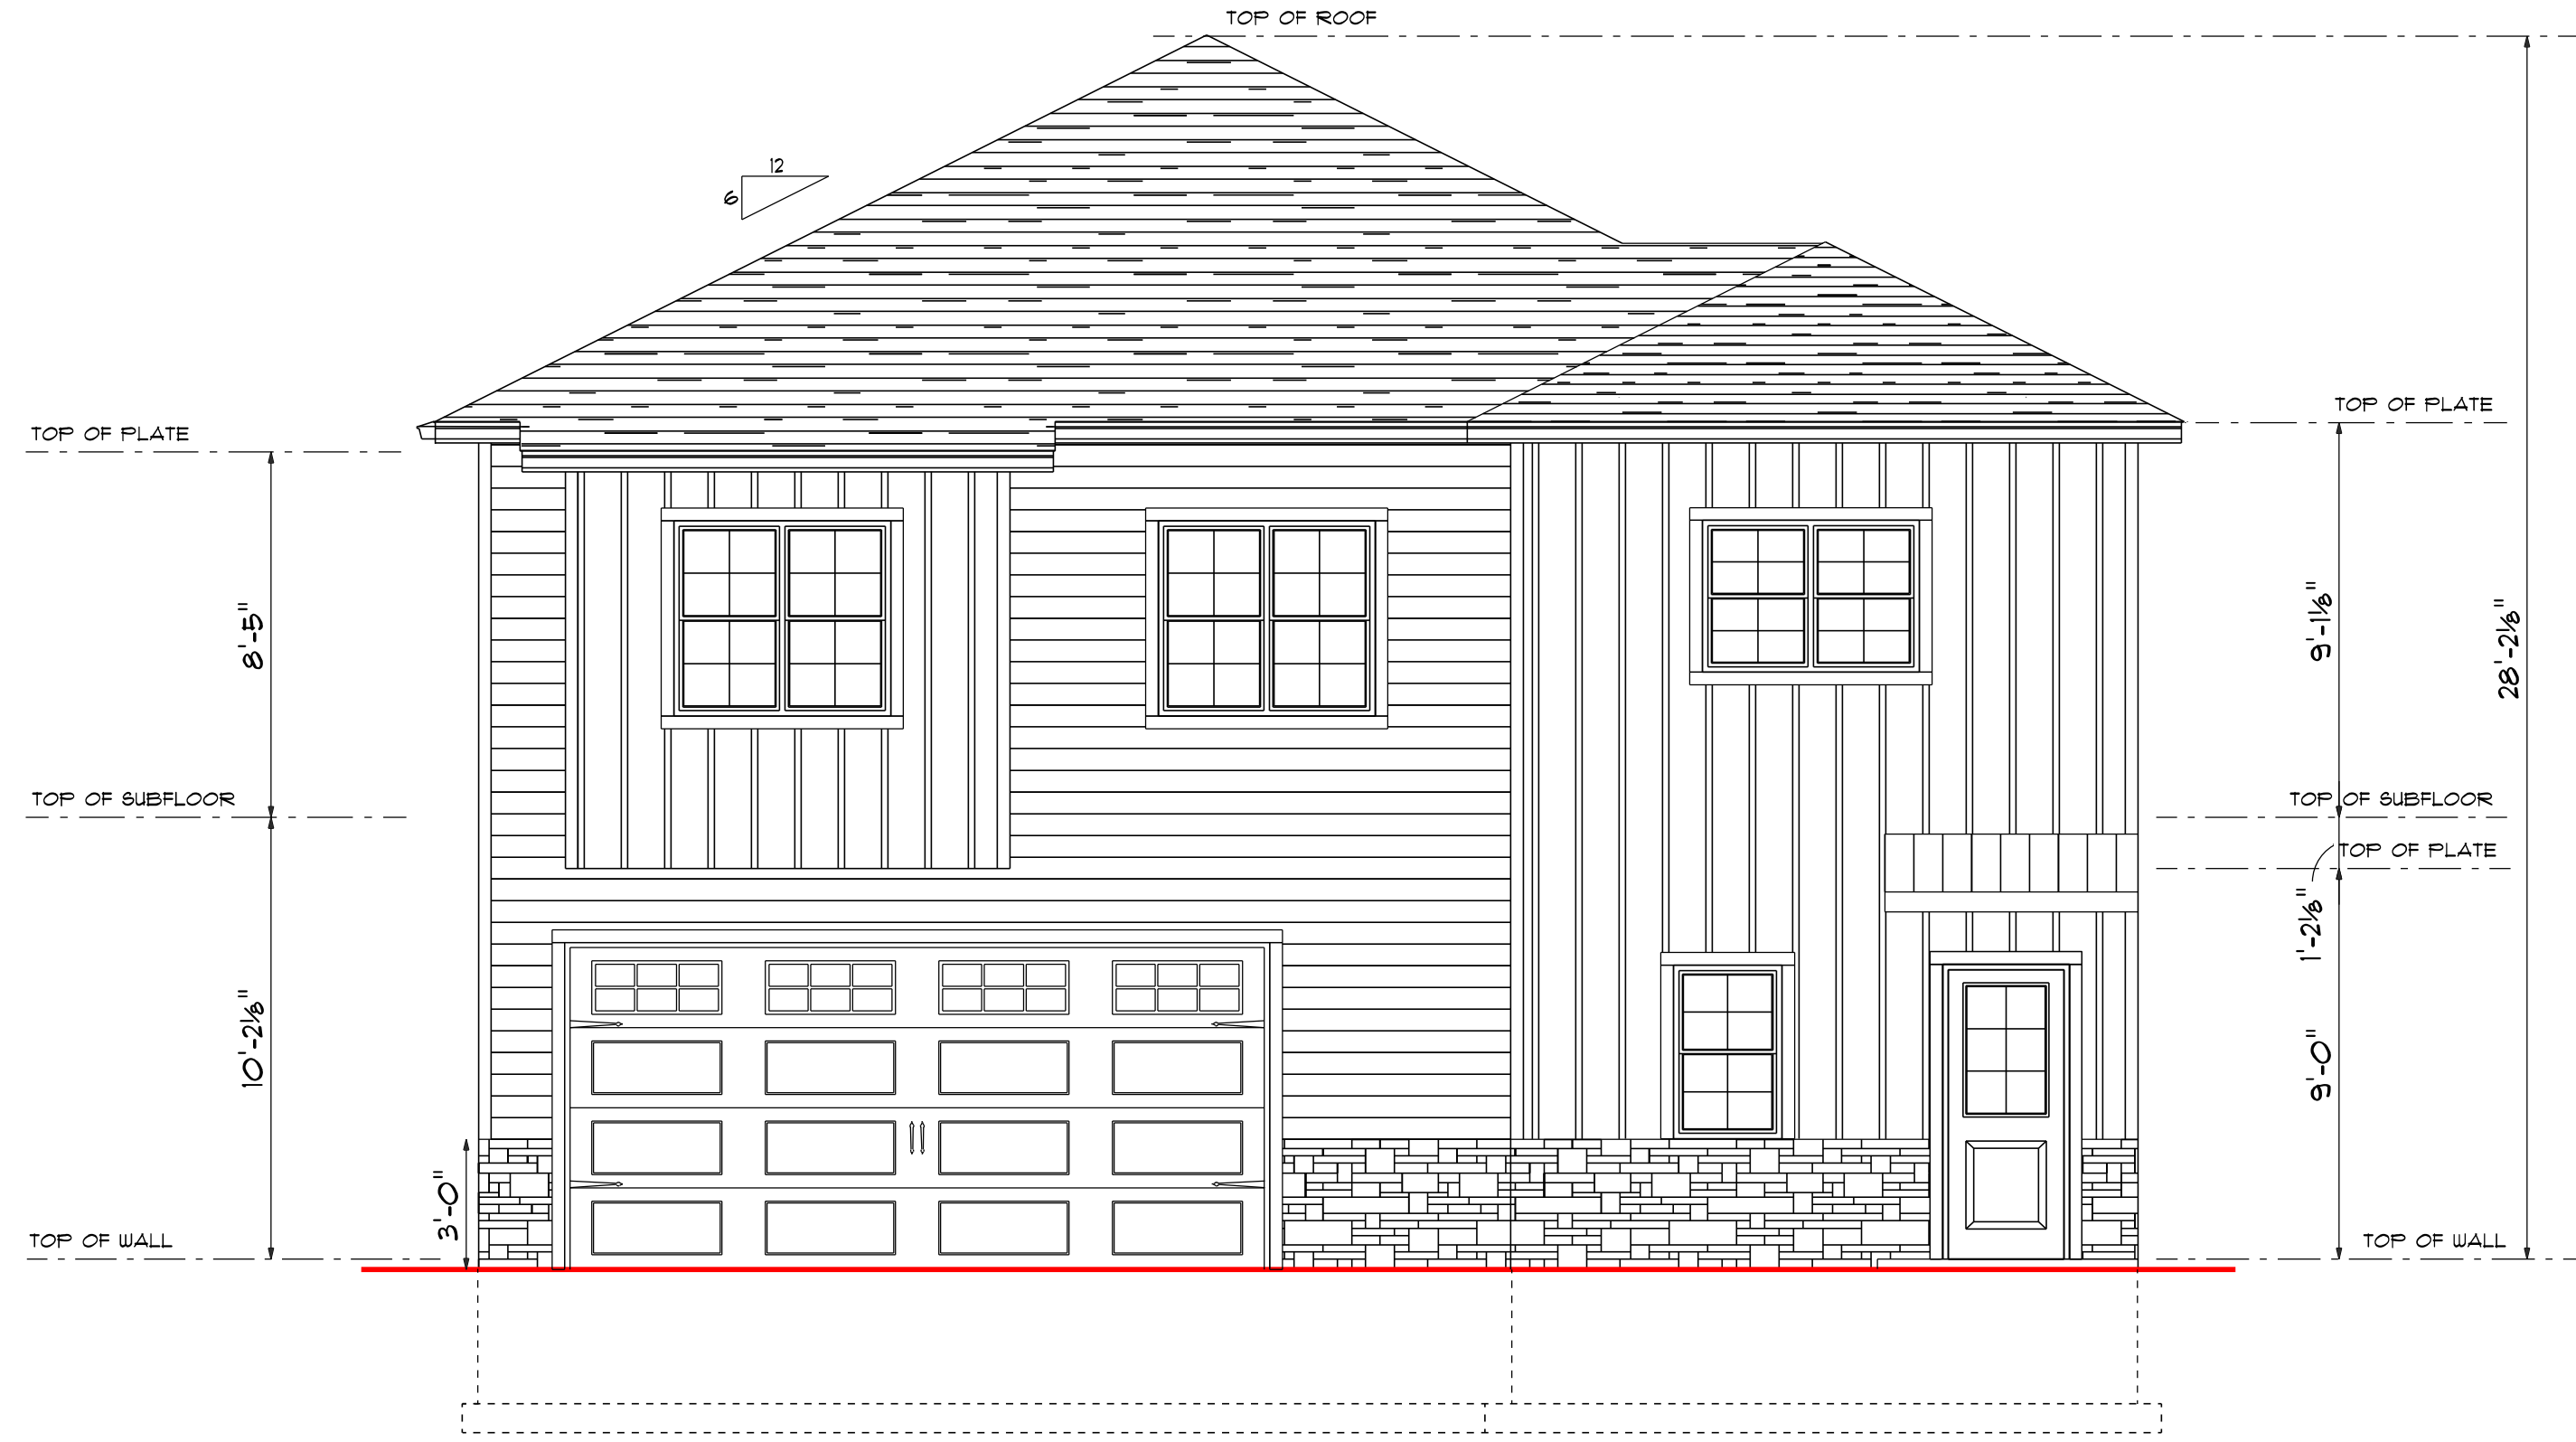


FRONT ELEVATION
SCALE: 1/4" = 1'-0"

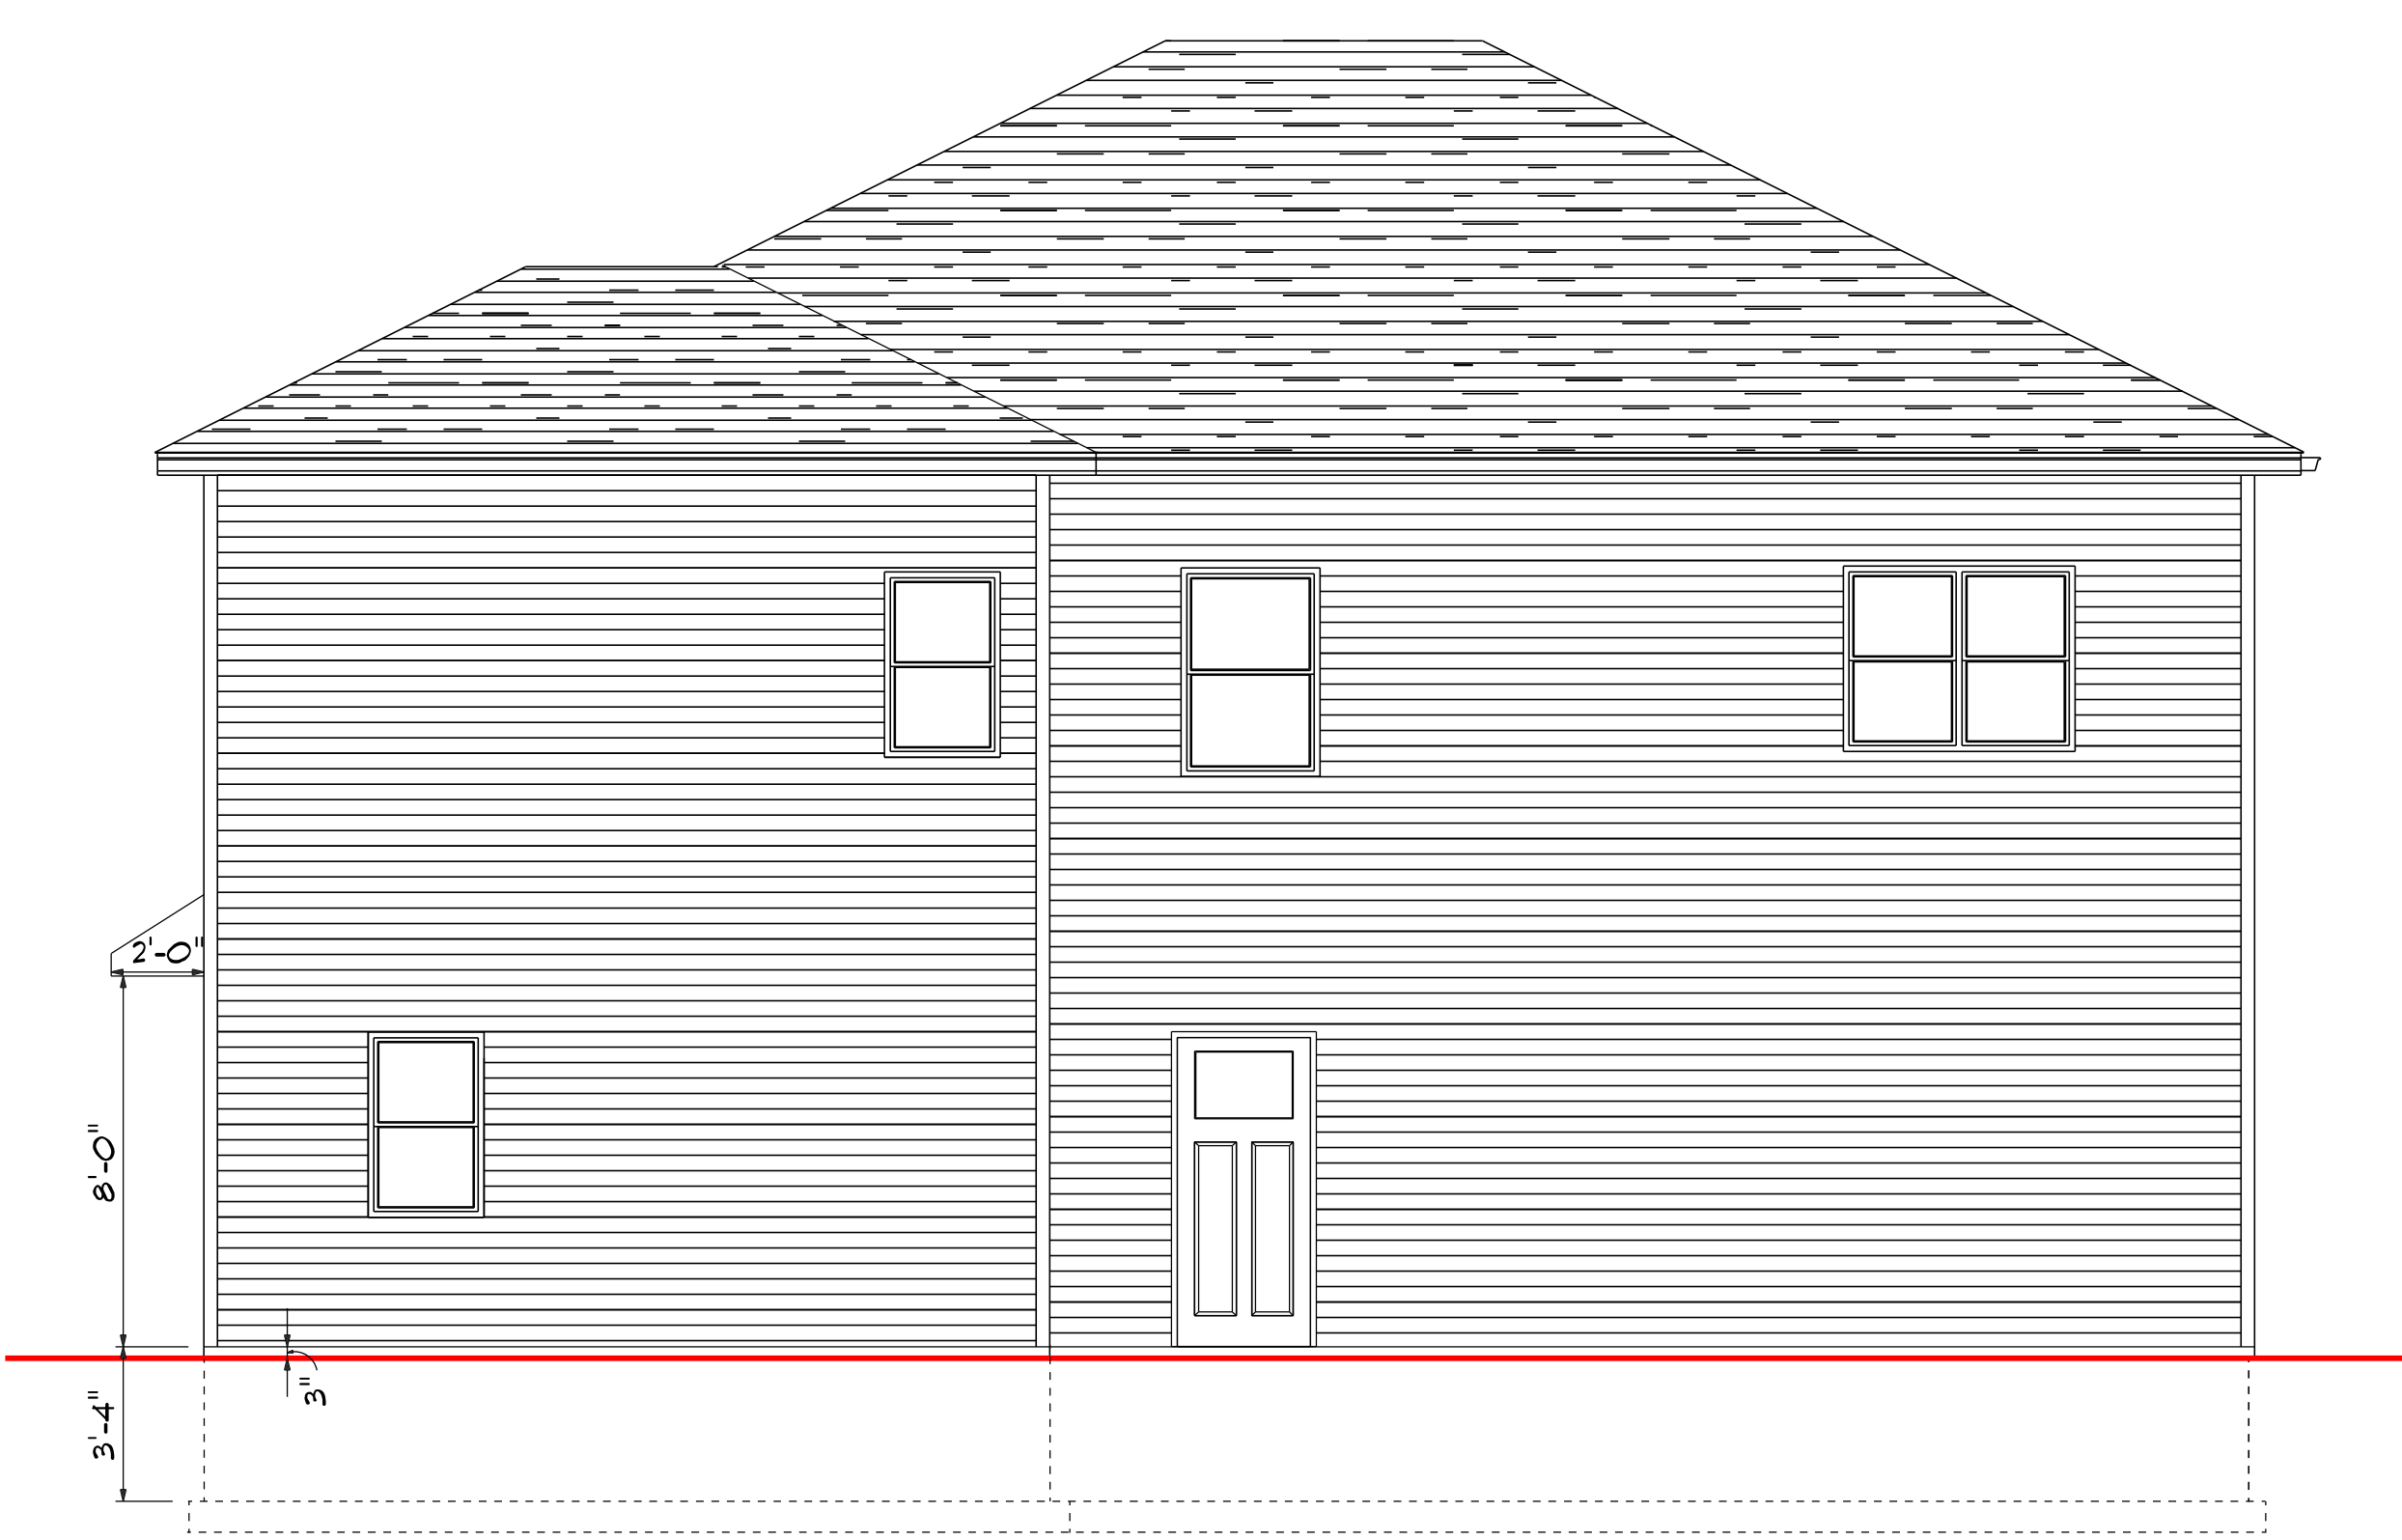

RIGHT ELEVATION
SCALE: 1/4" = 1'-0"

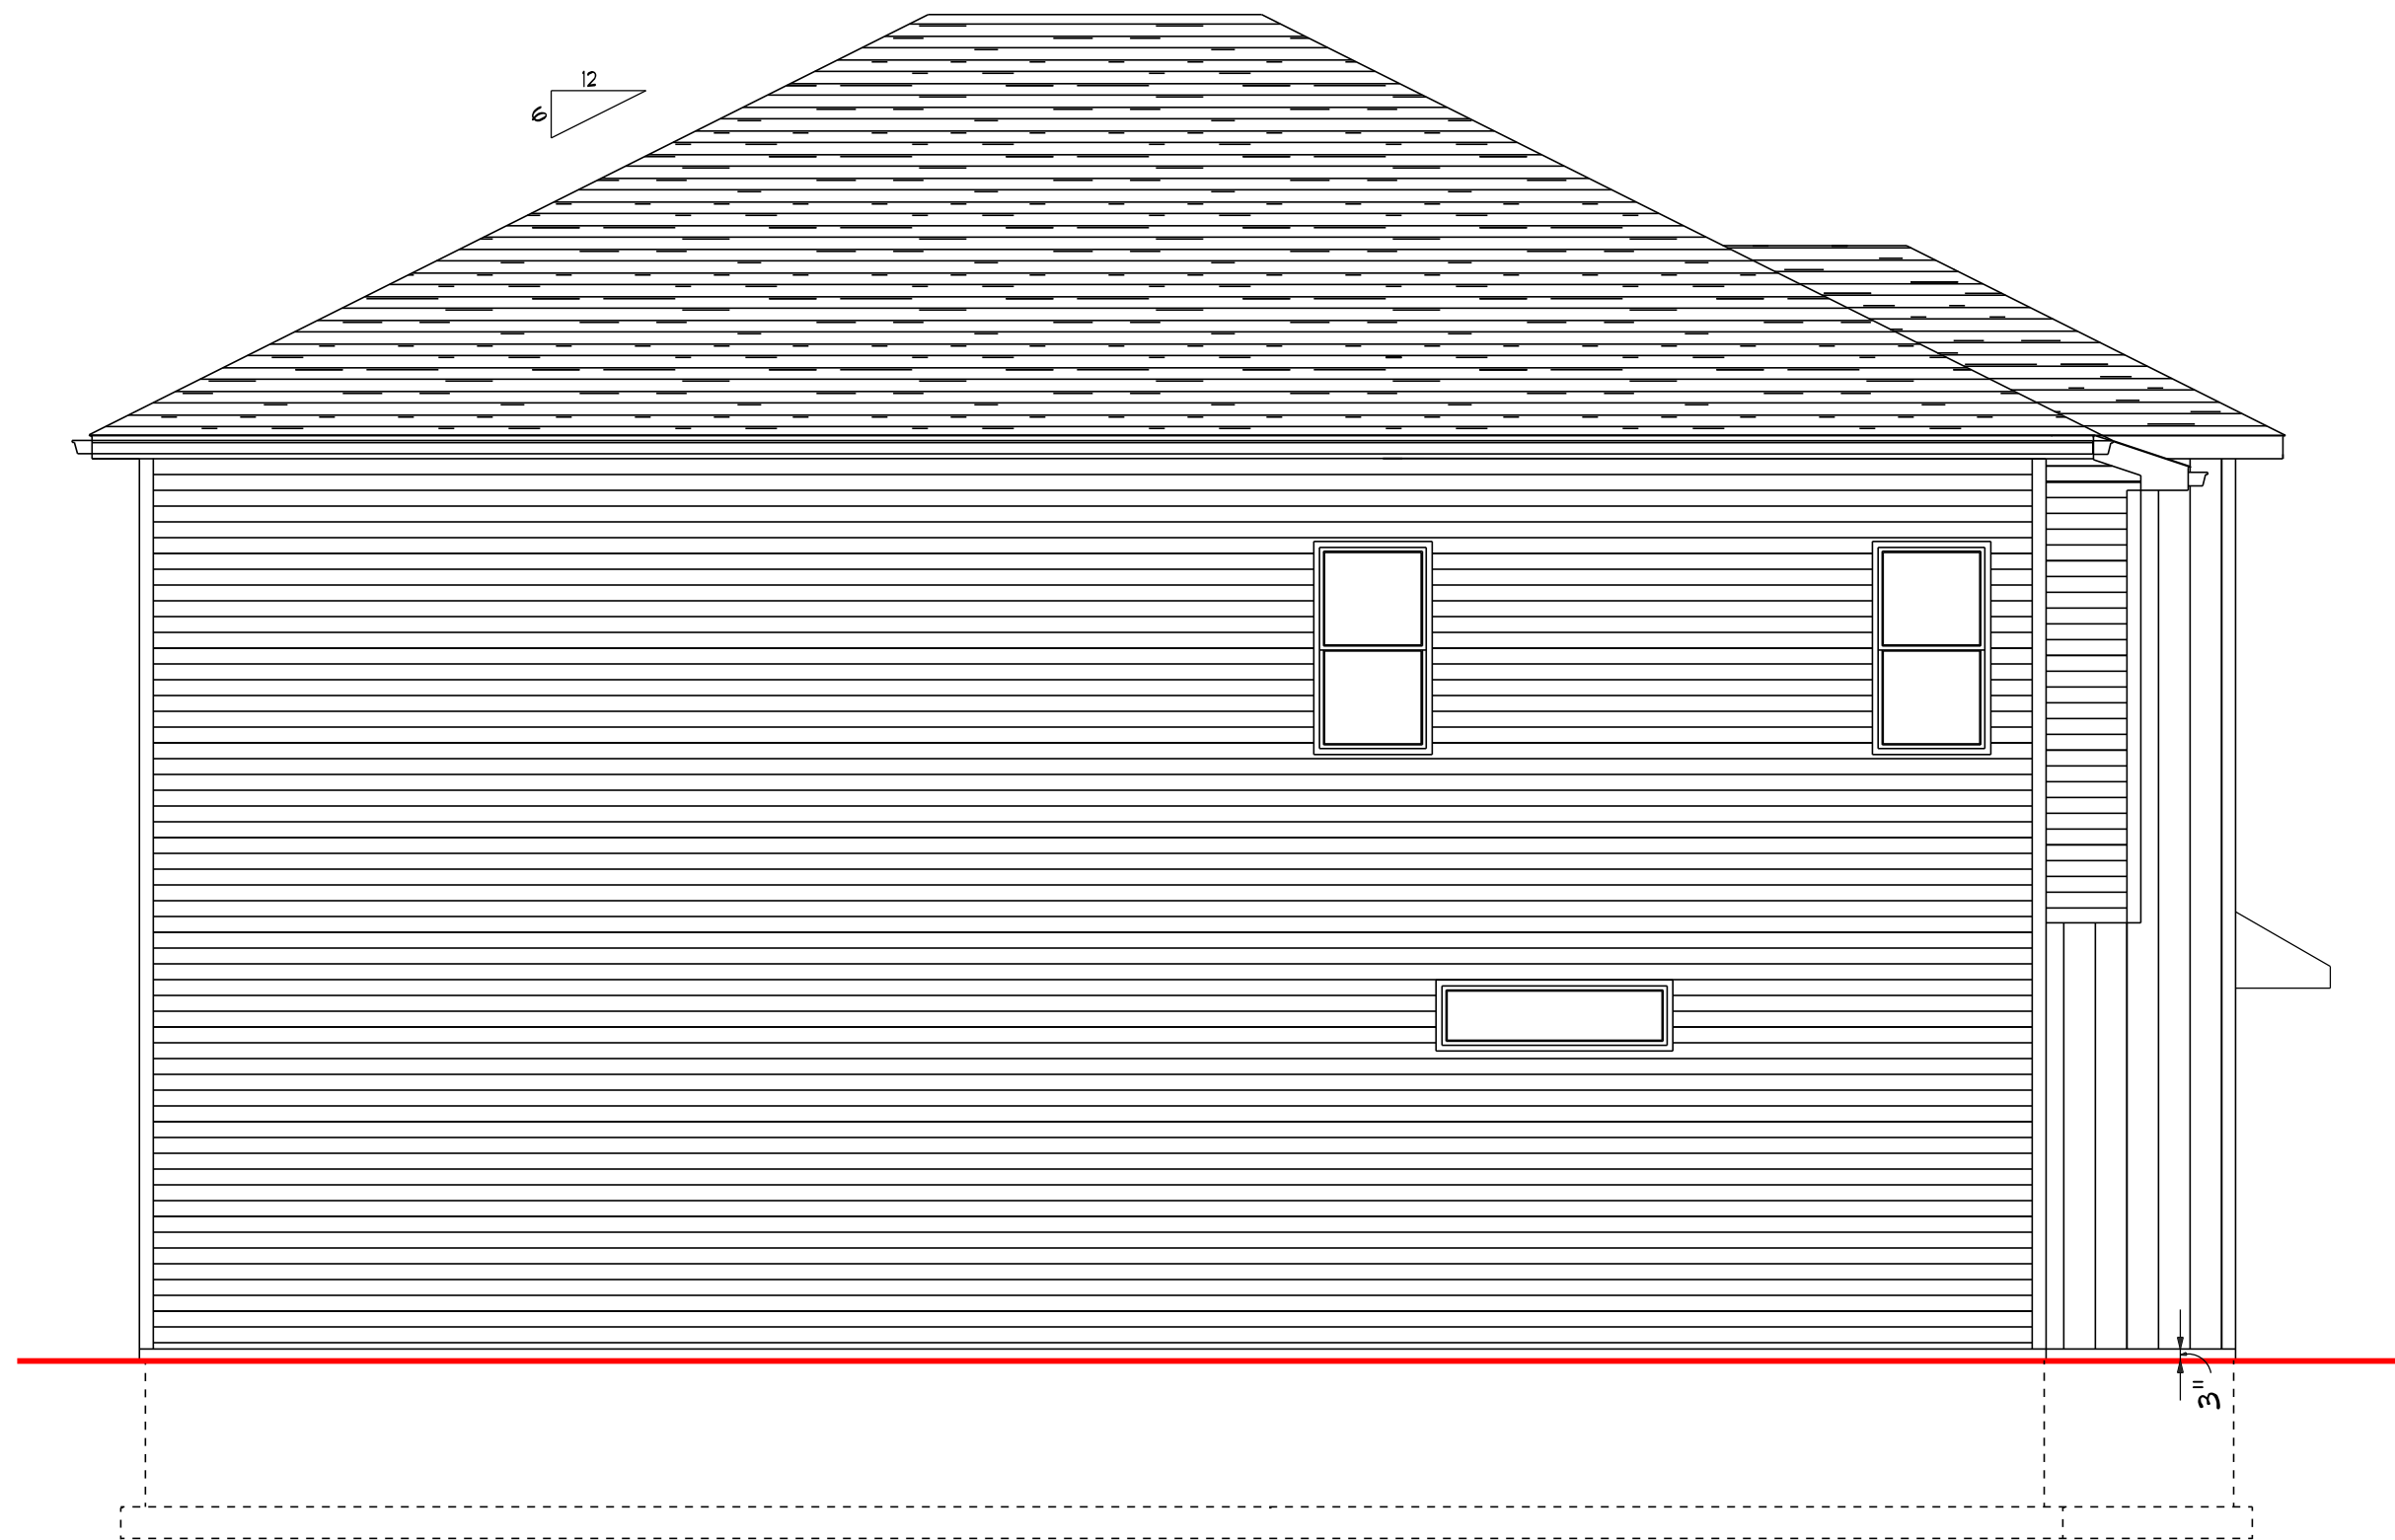

LEFT ELEVATION
SCALE: 1/4" = 1'-0"

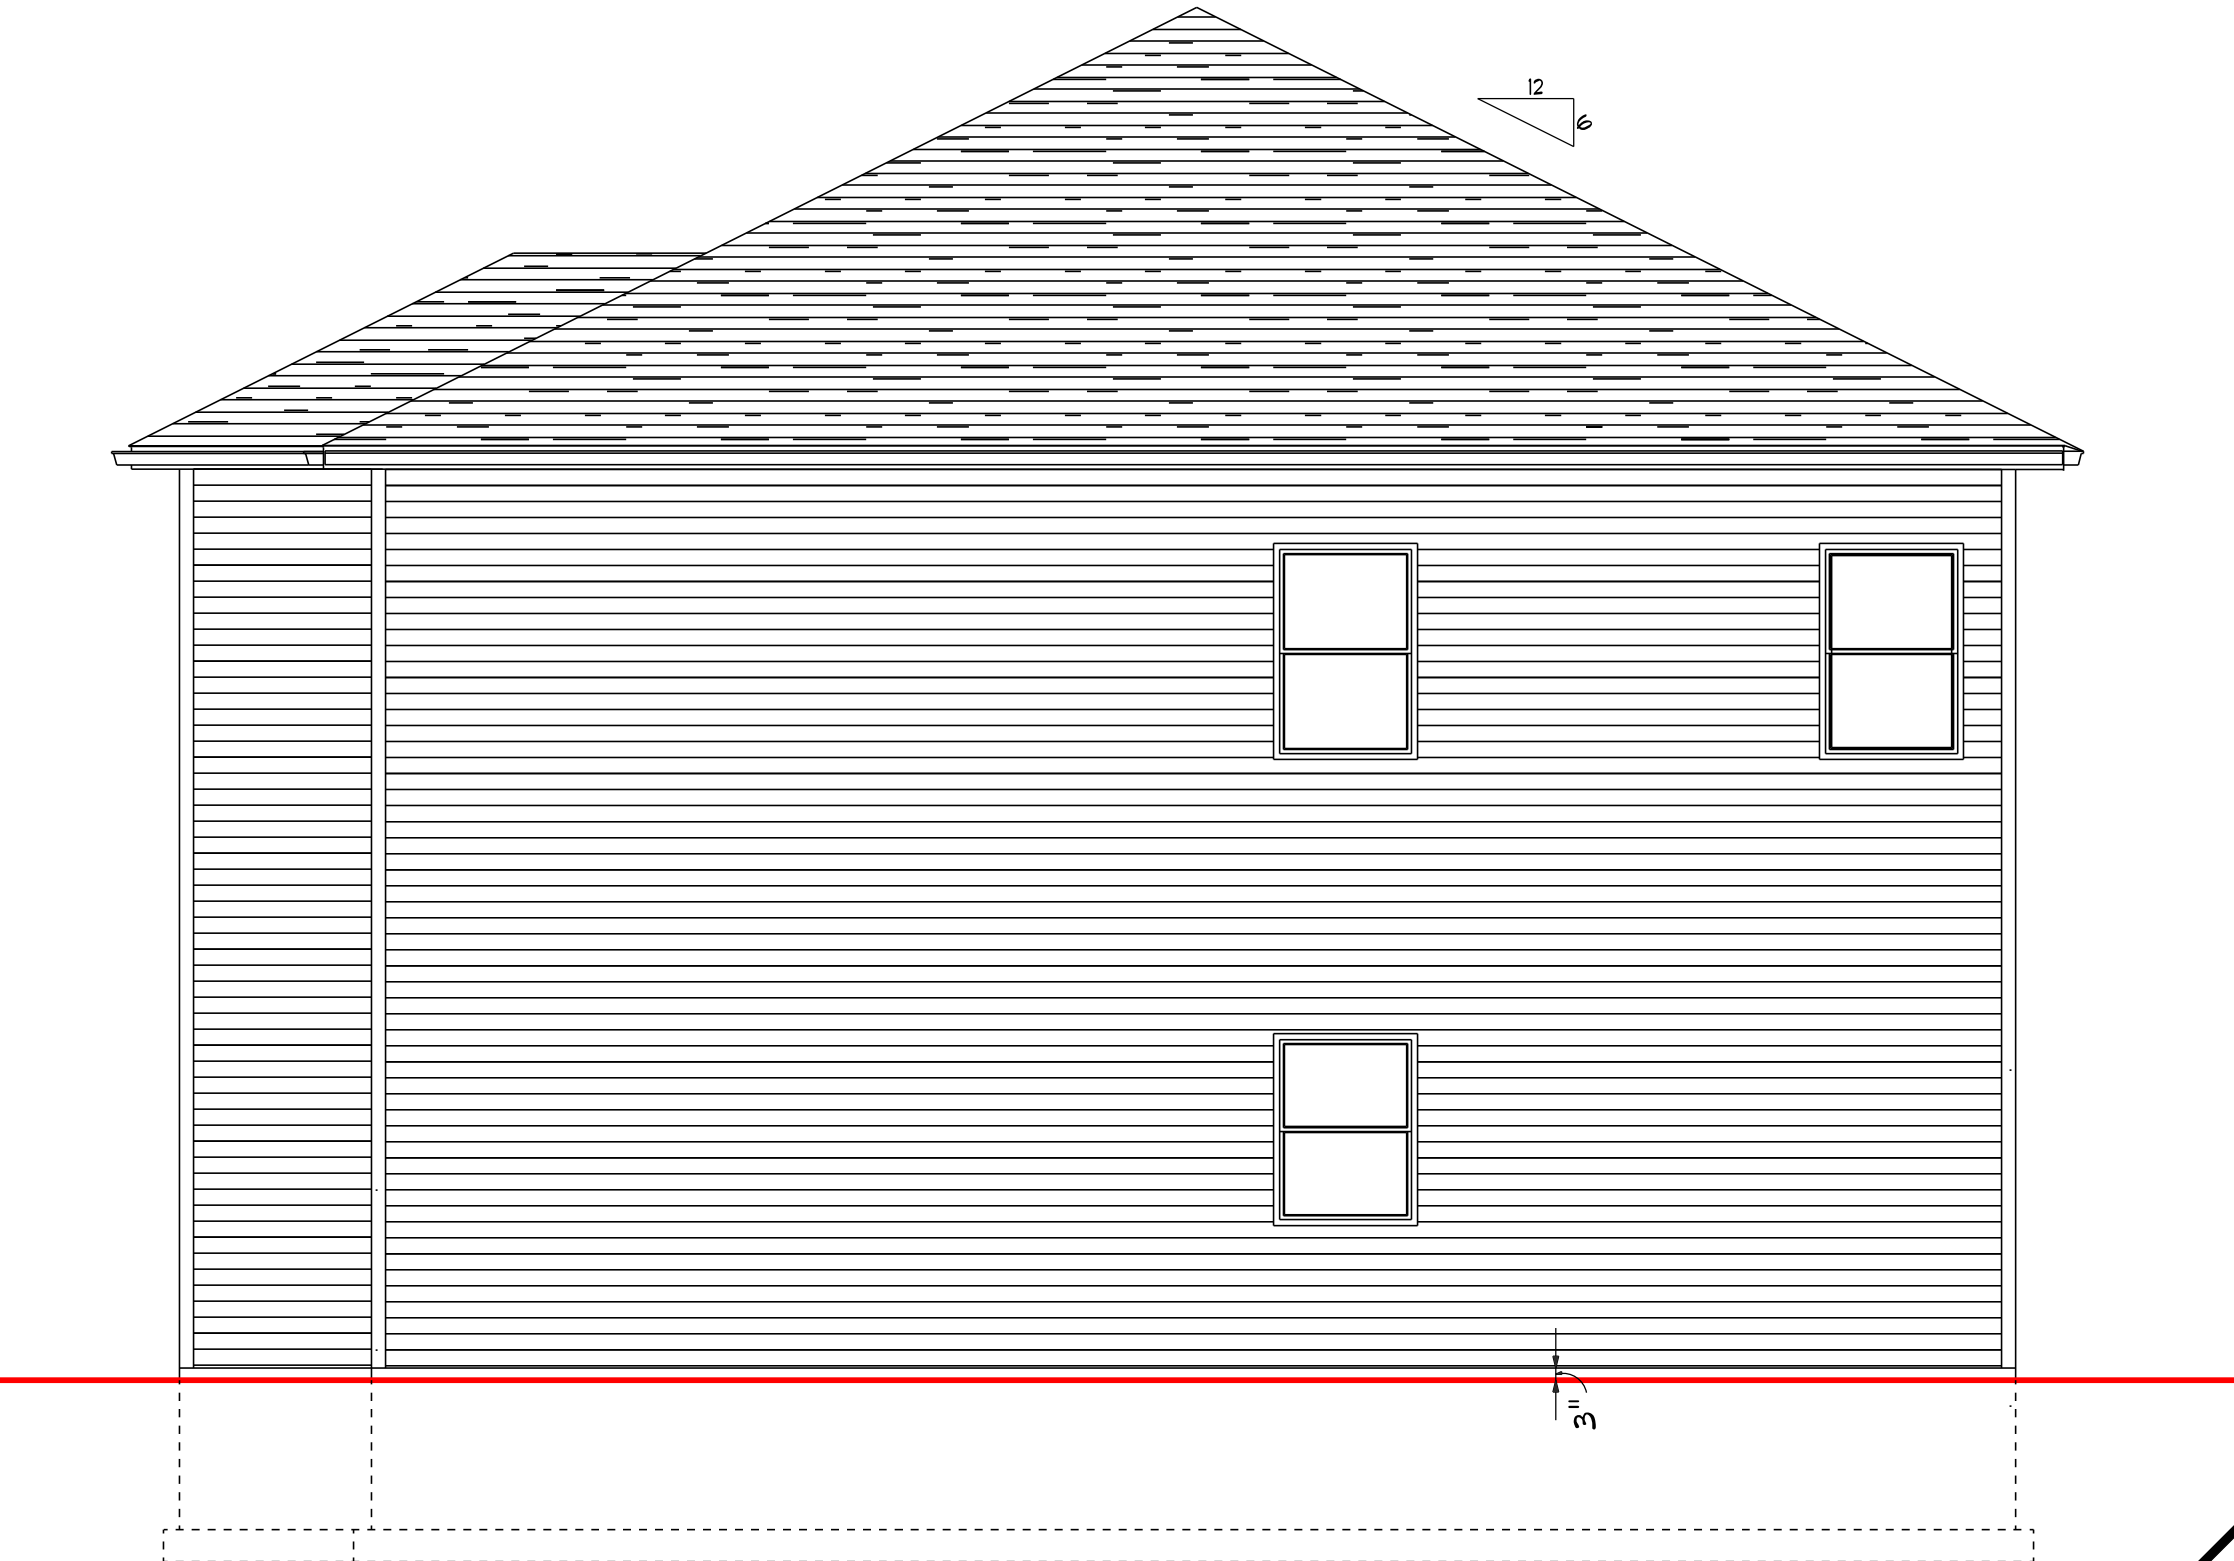

REAR ELEVATION
SCALE: 1/4" = 1'-0"

DW'G BY:
SR
DATE
7-17-26
REVISED
7-21-26
7-30-26
8-5-26



VALIDO HOMES

534 LAKE ST., GREEN LAKE



ZUERCHER
BUILDING PRODUCTS & DESIGN CENTER
DRAWING NUMBER
1 OF 3
JOB #05912




VALIDO HOMES

534 LAKE ST., GREEN LAKE

ZUERCH
BUILDING PRODUCTS & DESIGN CENTER
DRAWING NUMBER
2 OF 3
JOB #05912

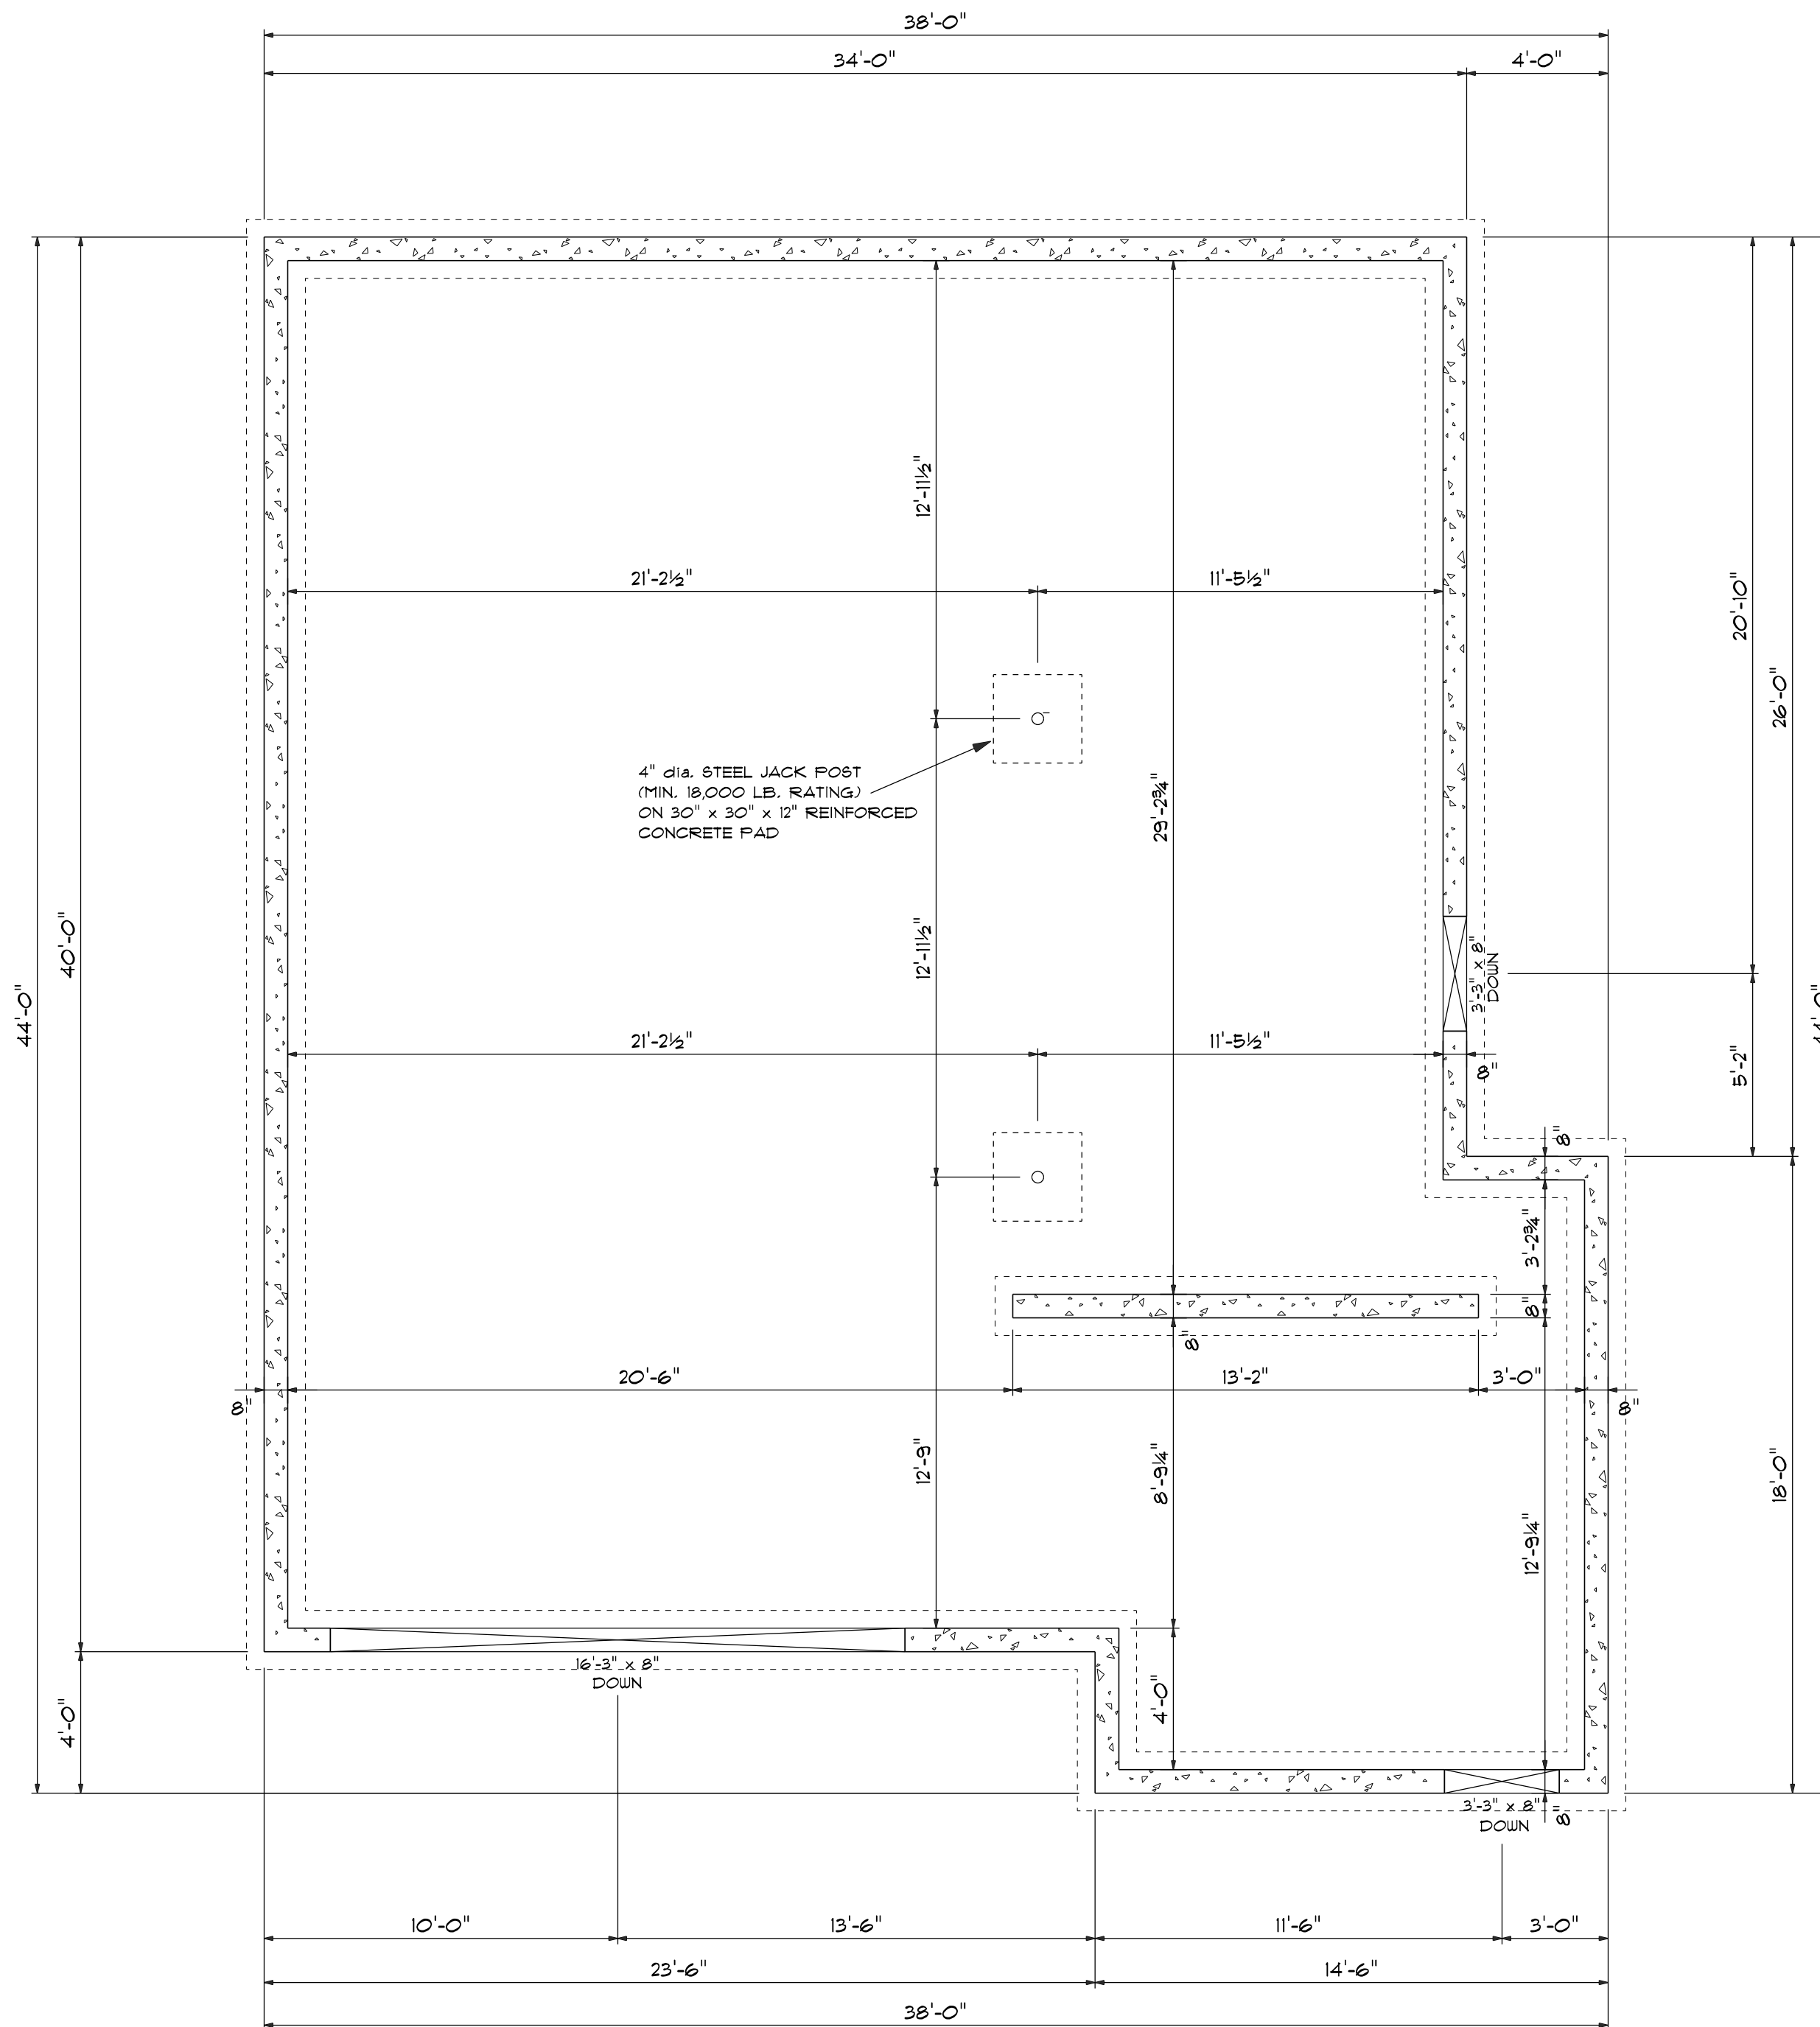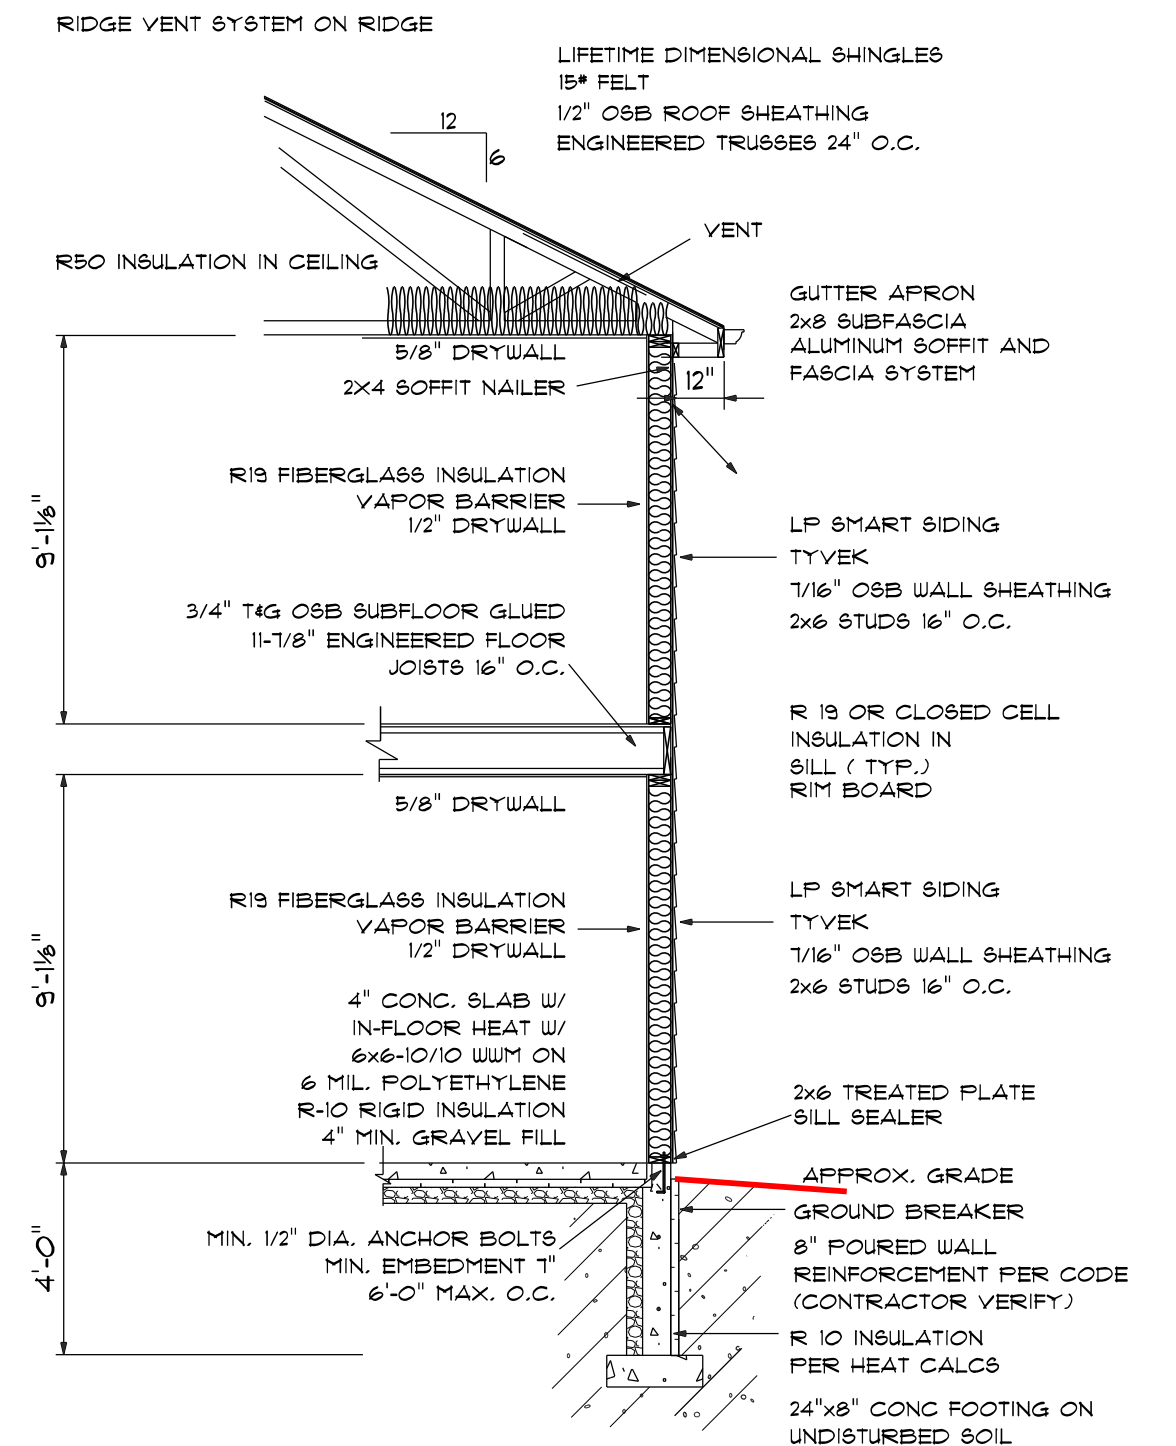


FOUNDATION PLAN
SCALE: 1/4" = 1'-0"

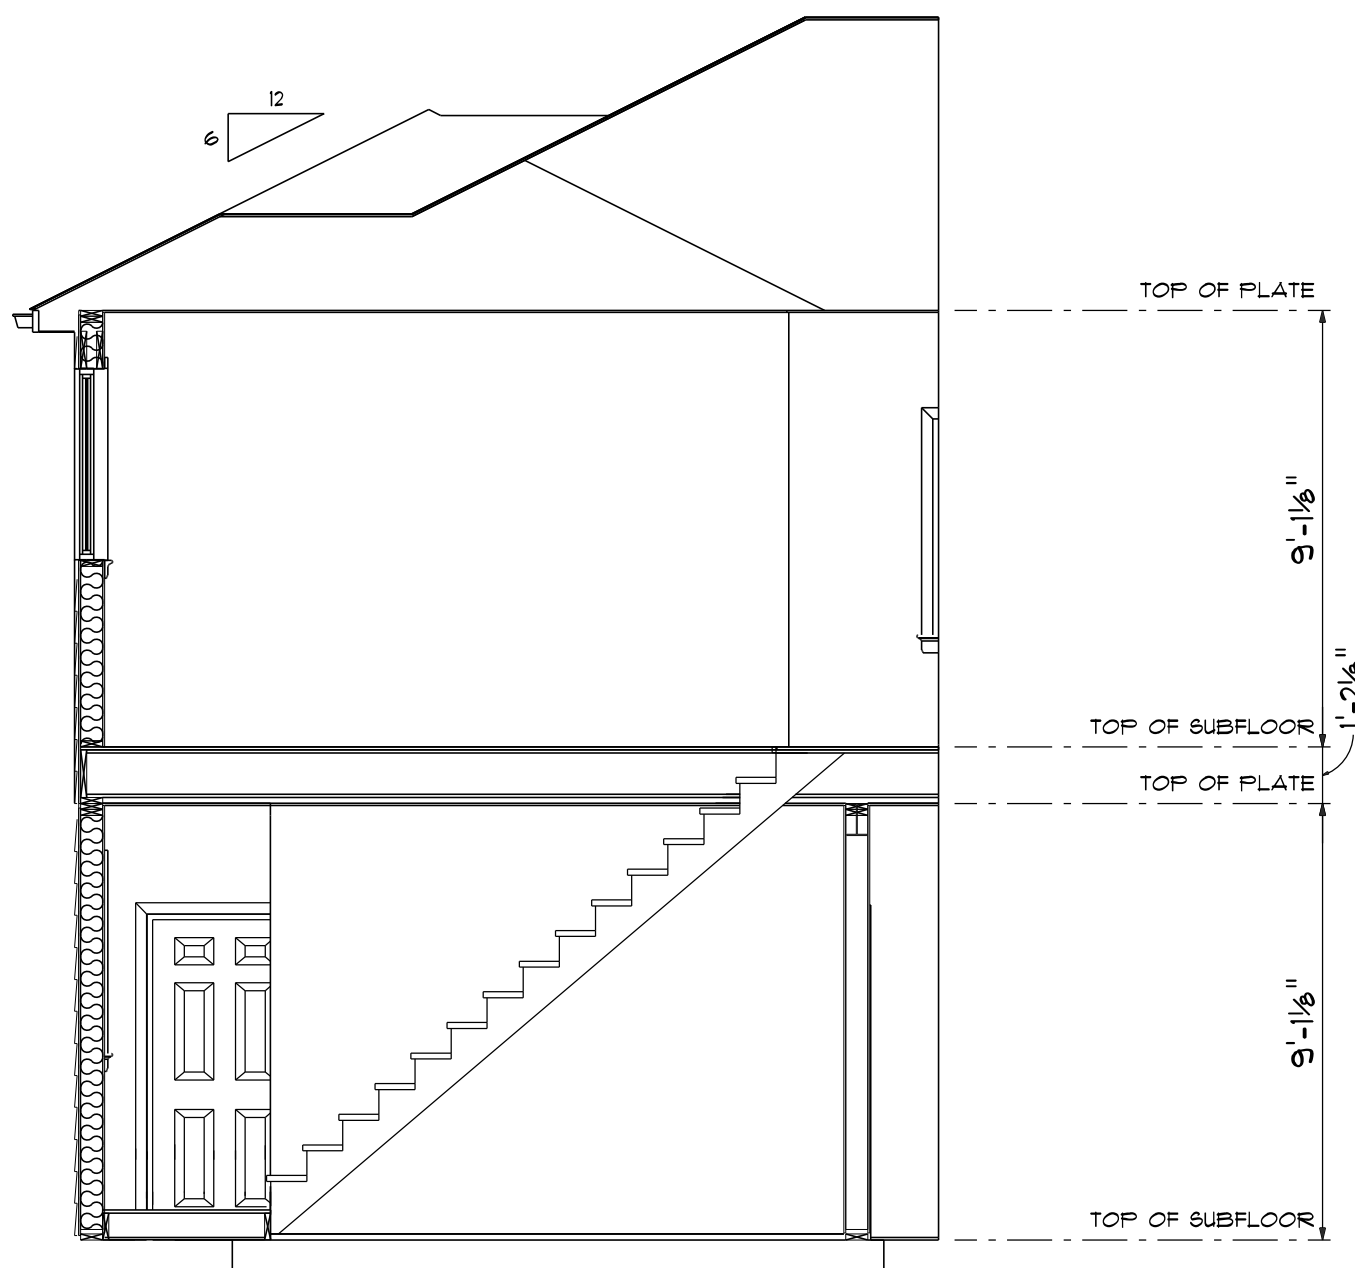


CROSS SECTION A
SCALE: 1/4" = 1'-0"



CROSS SECTION B
SCALE: 1/4" = 1'-0"

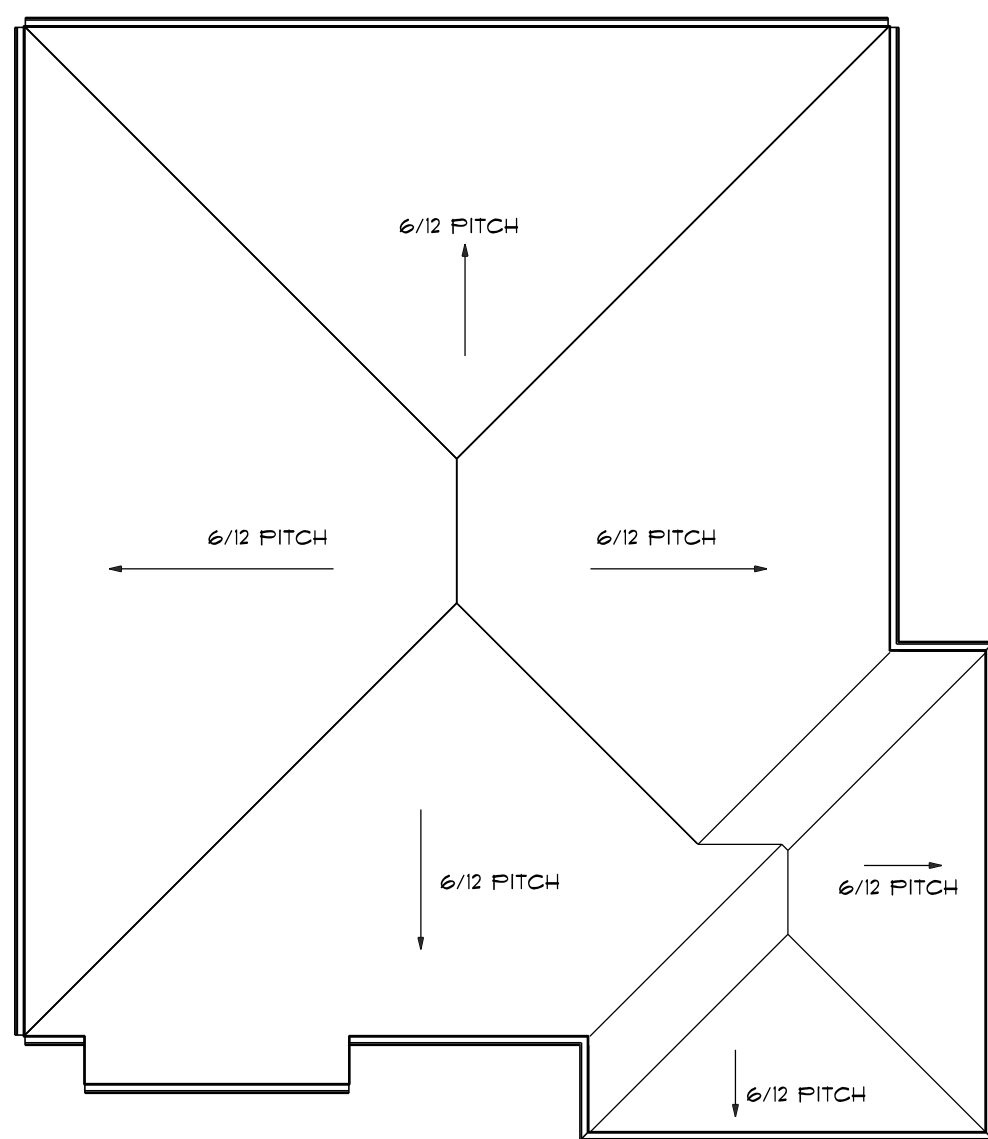


TOP ELEVATION
SCALE: 1/8" = 1'-0"

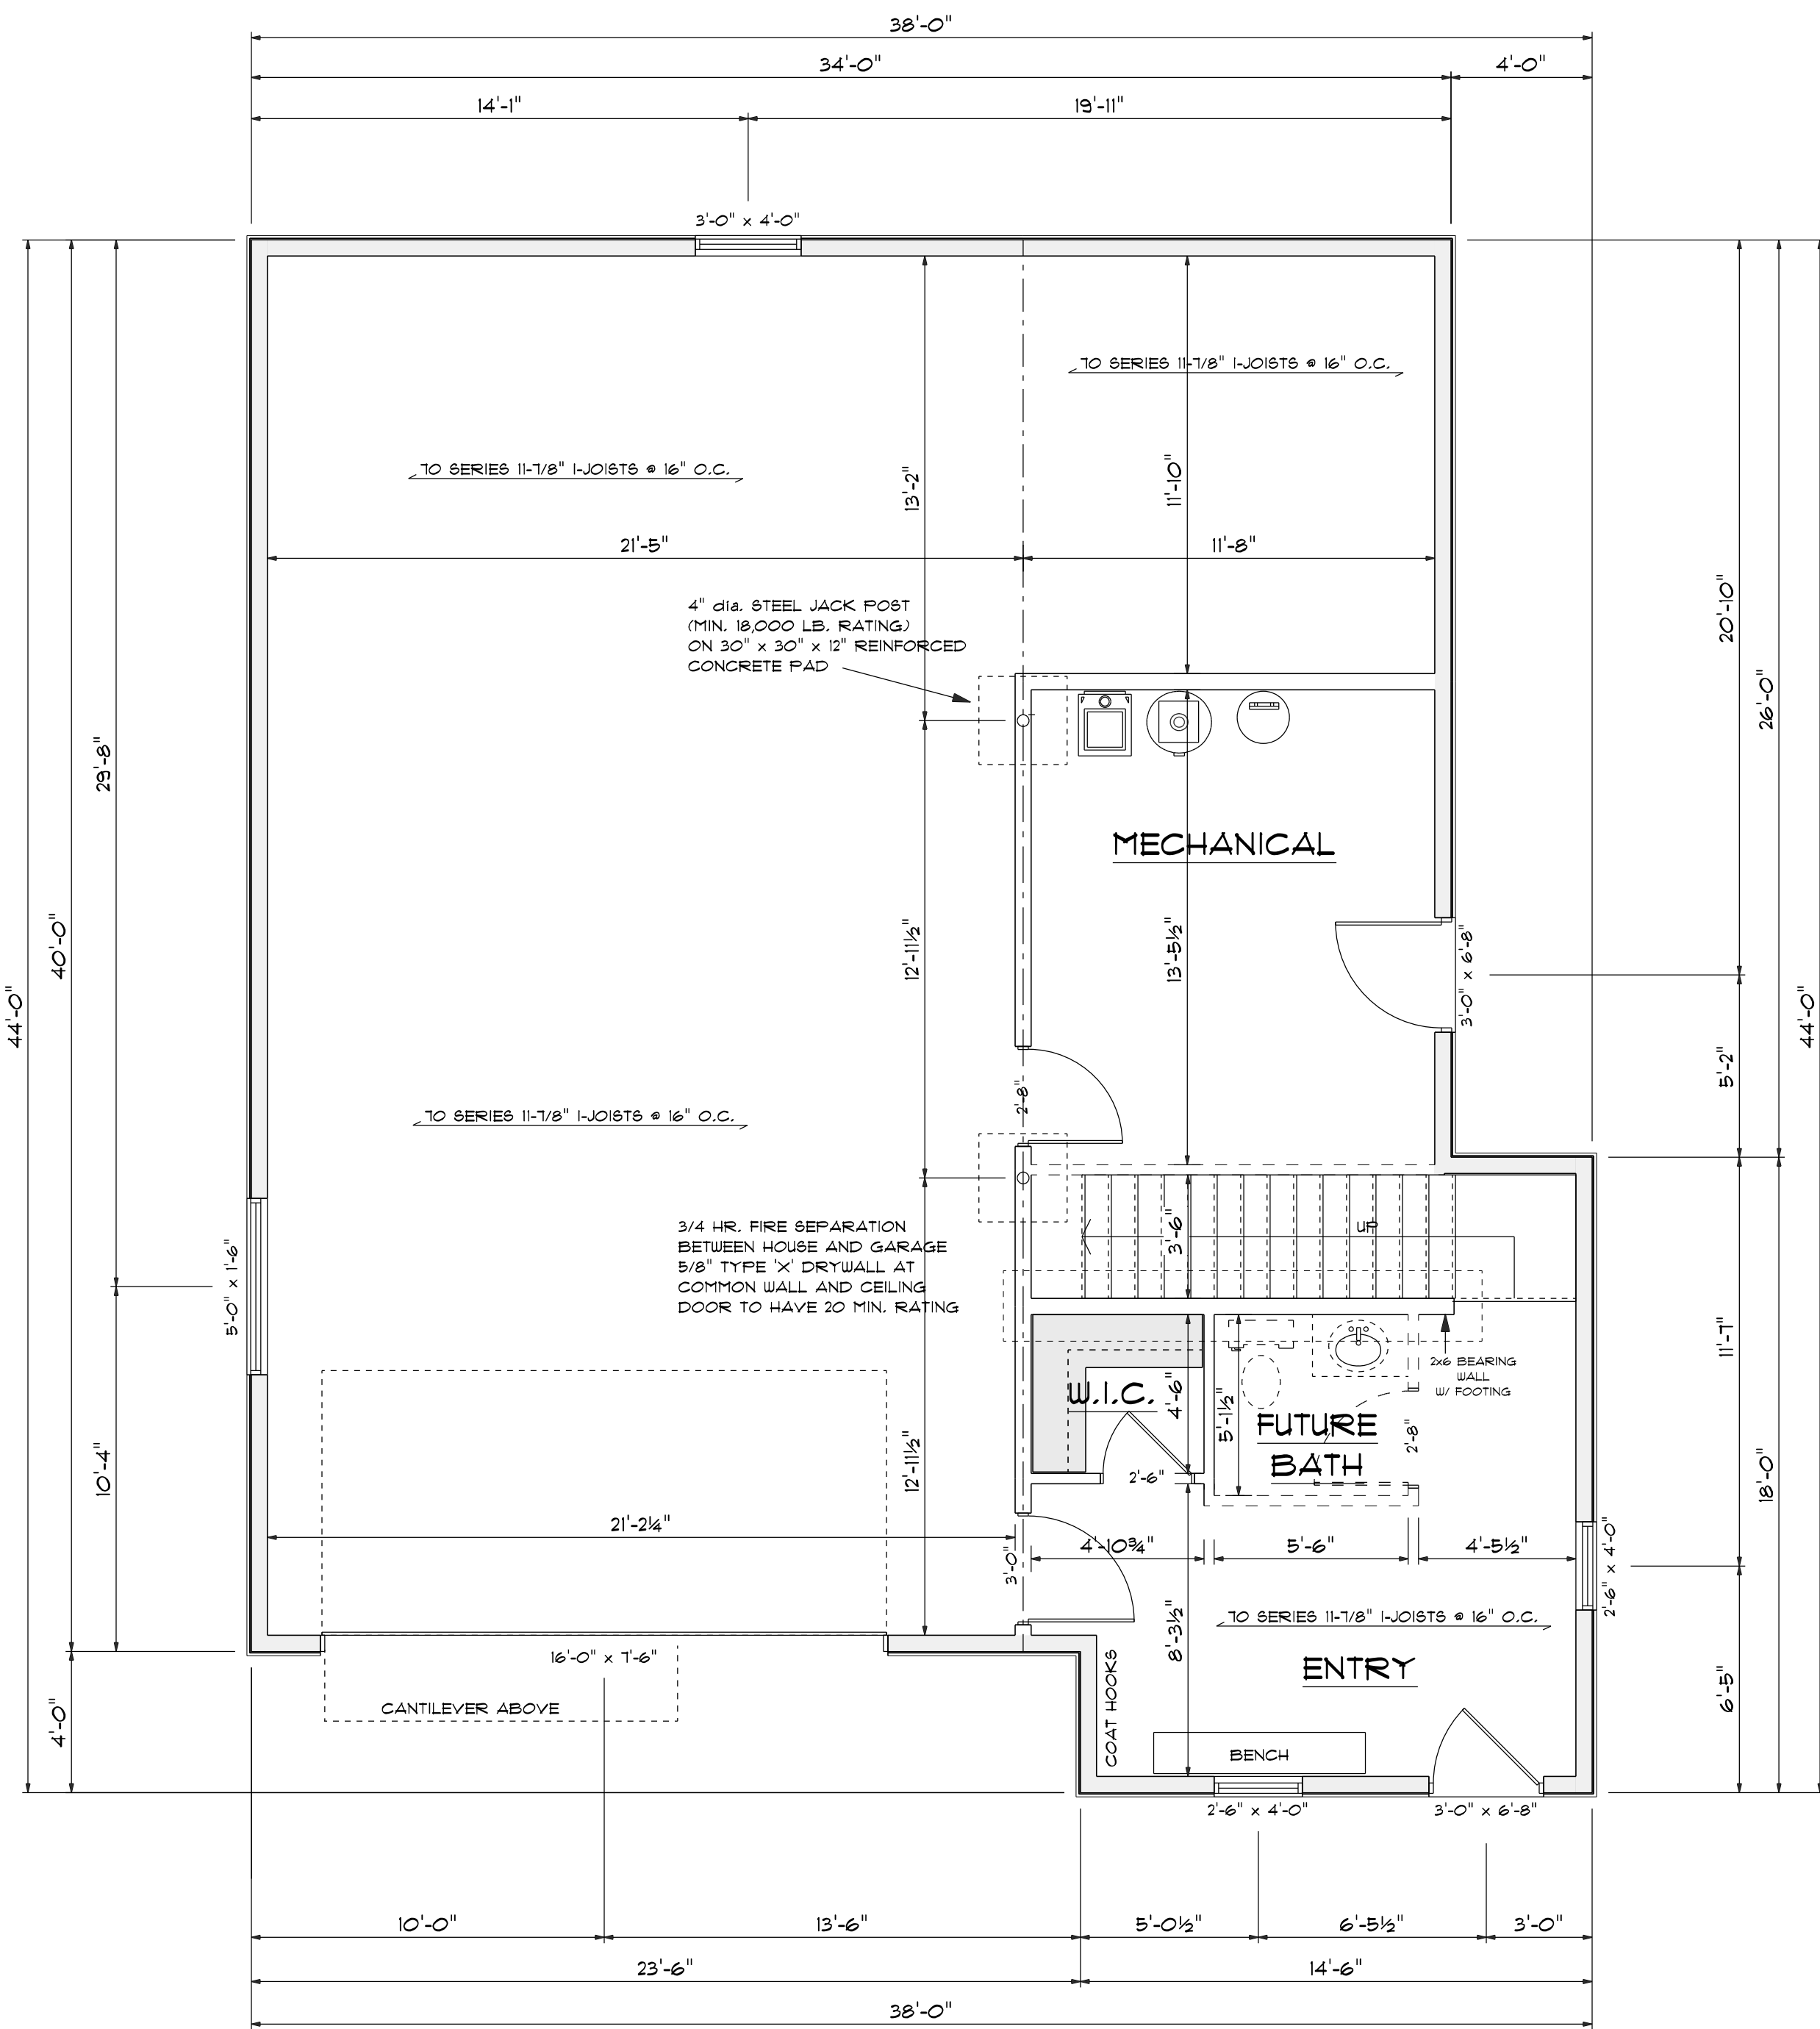

MAIN FLOOR FINISHED SQ. FT. = 222

MAIN FLOOR
SCALE: 1/4" = 1'-0"

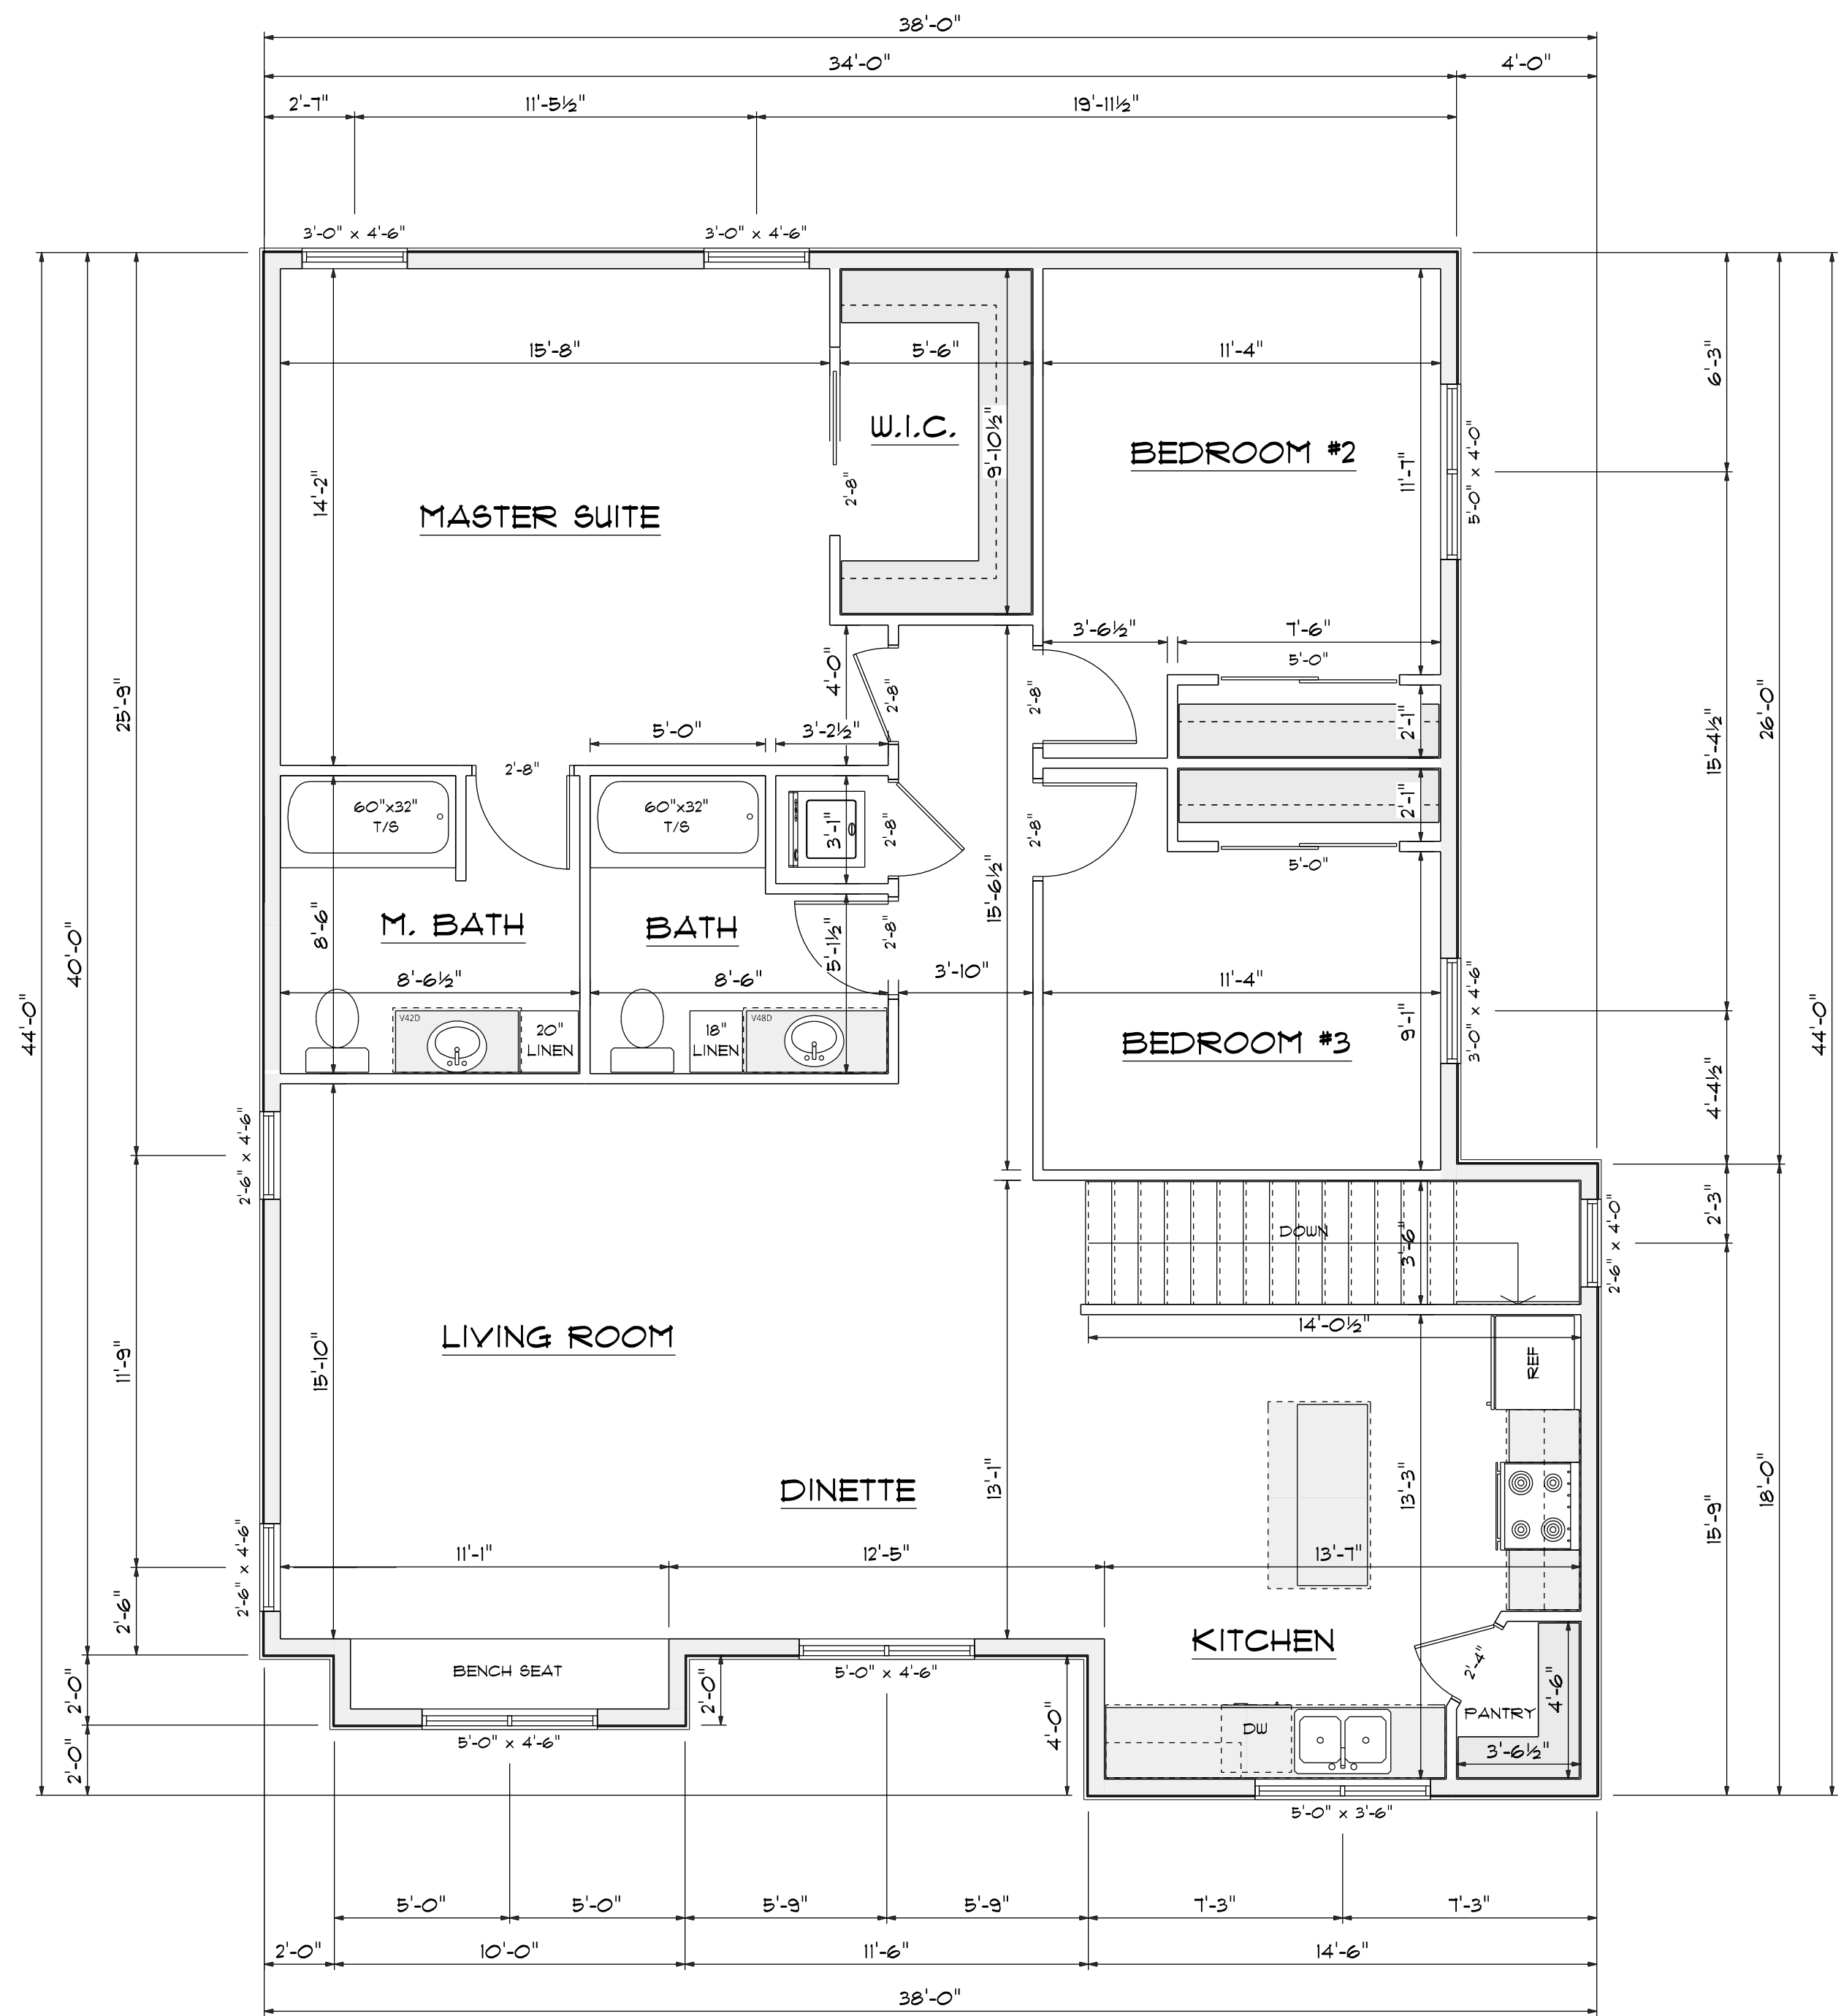

SECOND FLOOR SQ. FT. = 1,494

SECOND FLOOR
SCALE: 1/4" = 1'-0"

DW'G BY:
SR
DATE
7-17-26
REVISED
7-21-26
7-30-26
8-5-26



VALIDO HOMES

534 LAKE ST., GREEN LAKE

ZUERCHER
BUILDING PRODUCTS & DESIGN CENTER
DRAWING NUMBER
3 OF 3
JOB #05912