




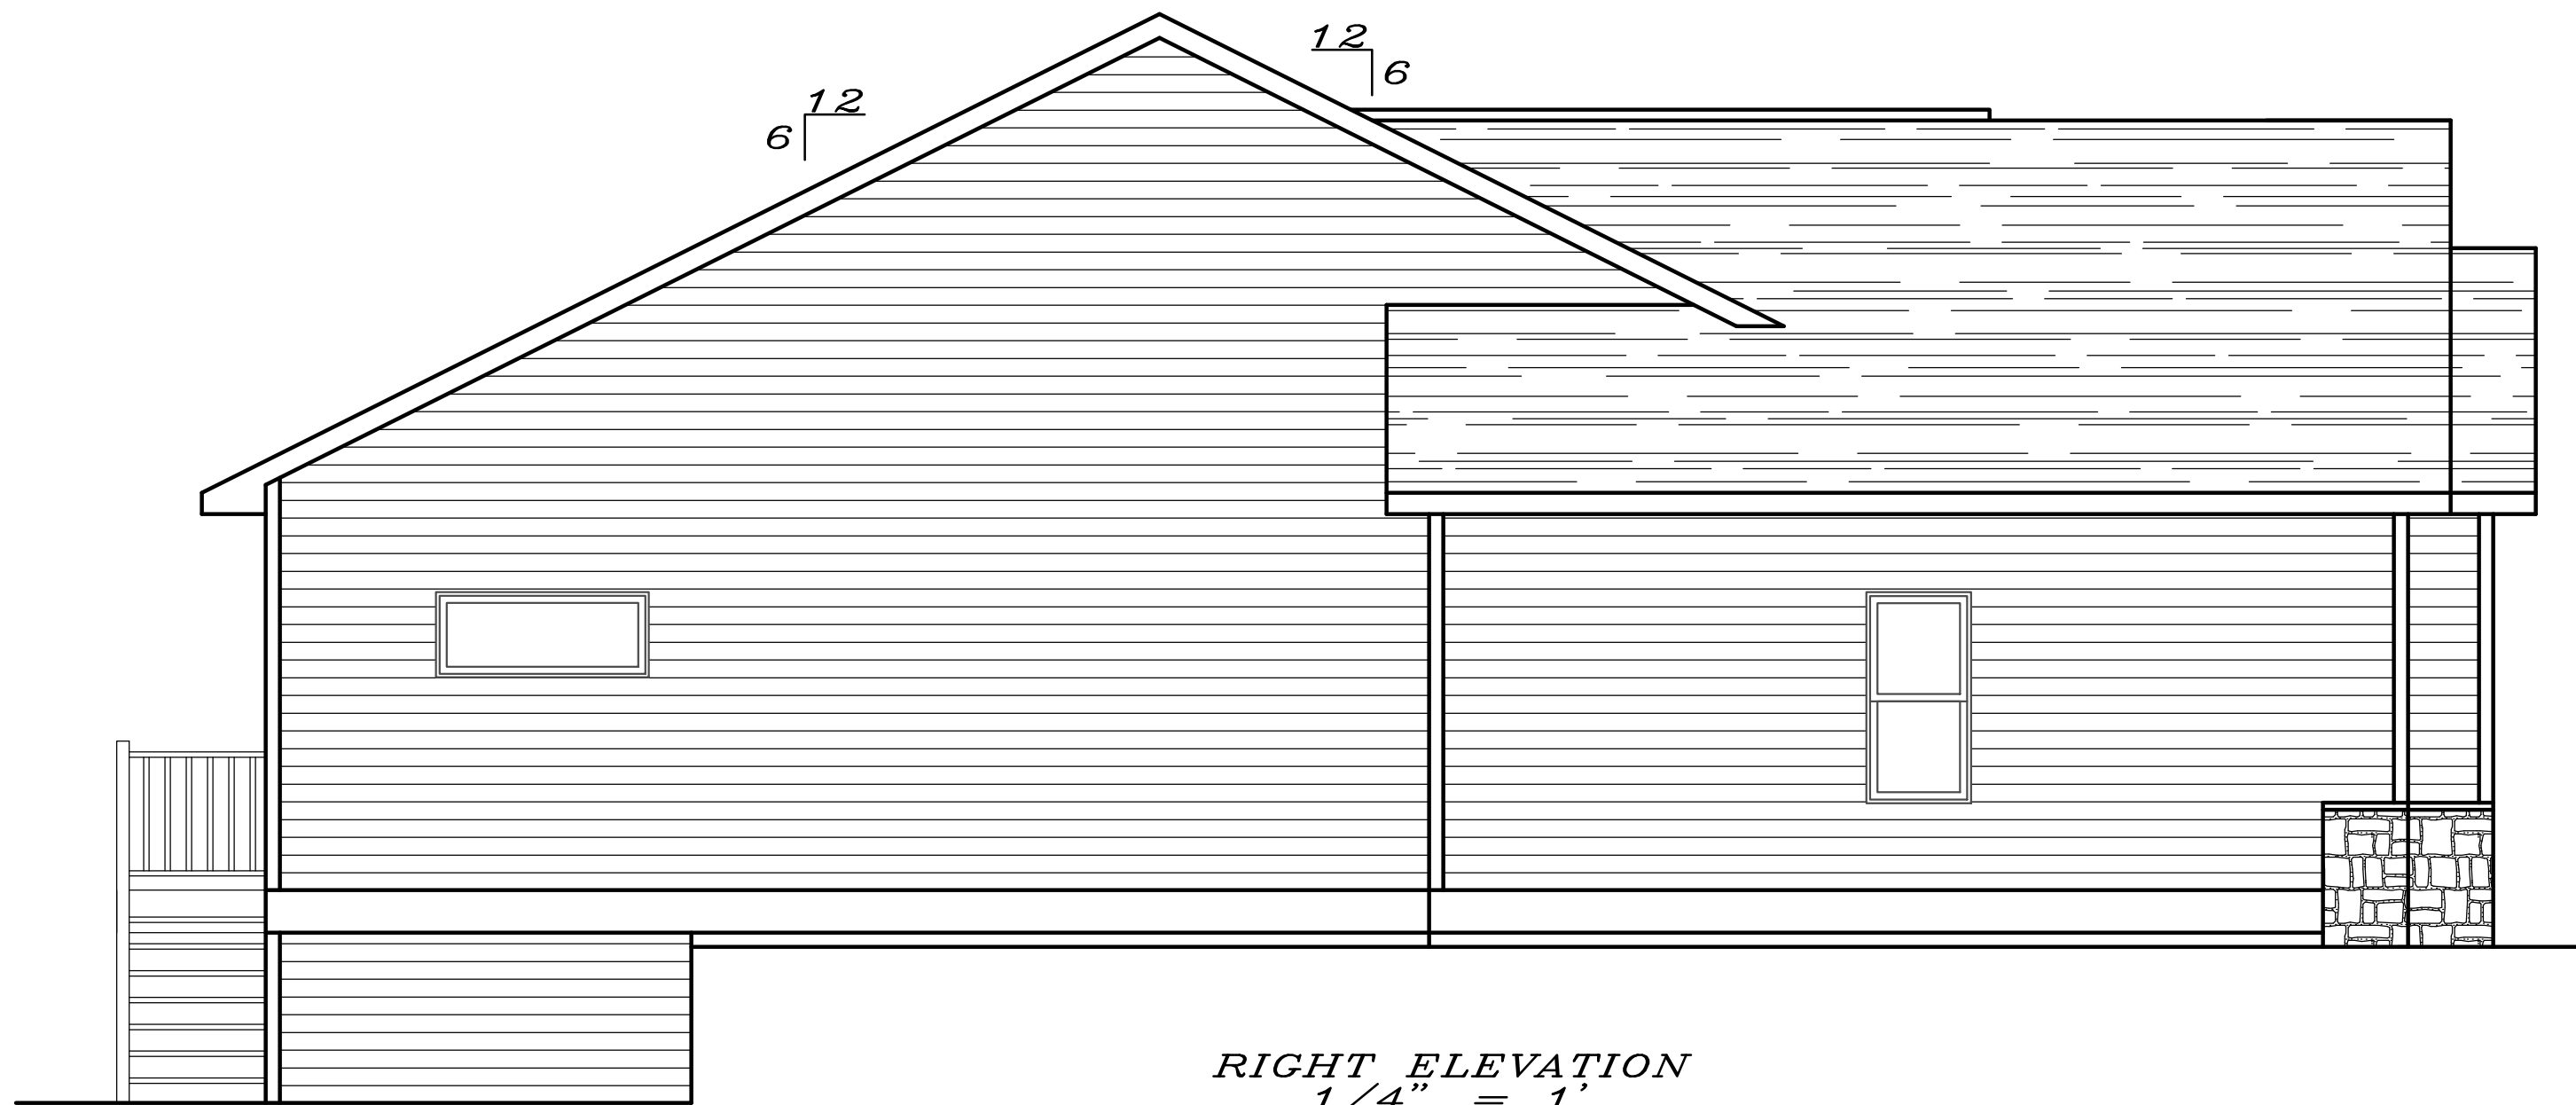

RIGHT ELEVATION
1/4" = 1'

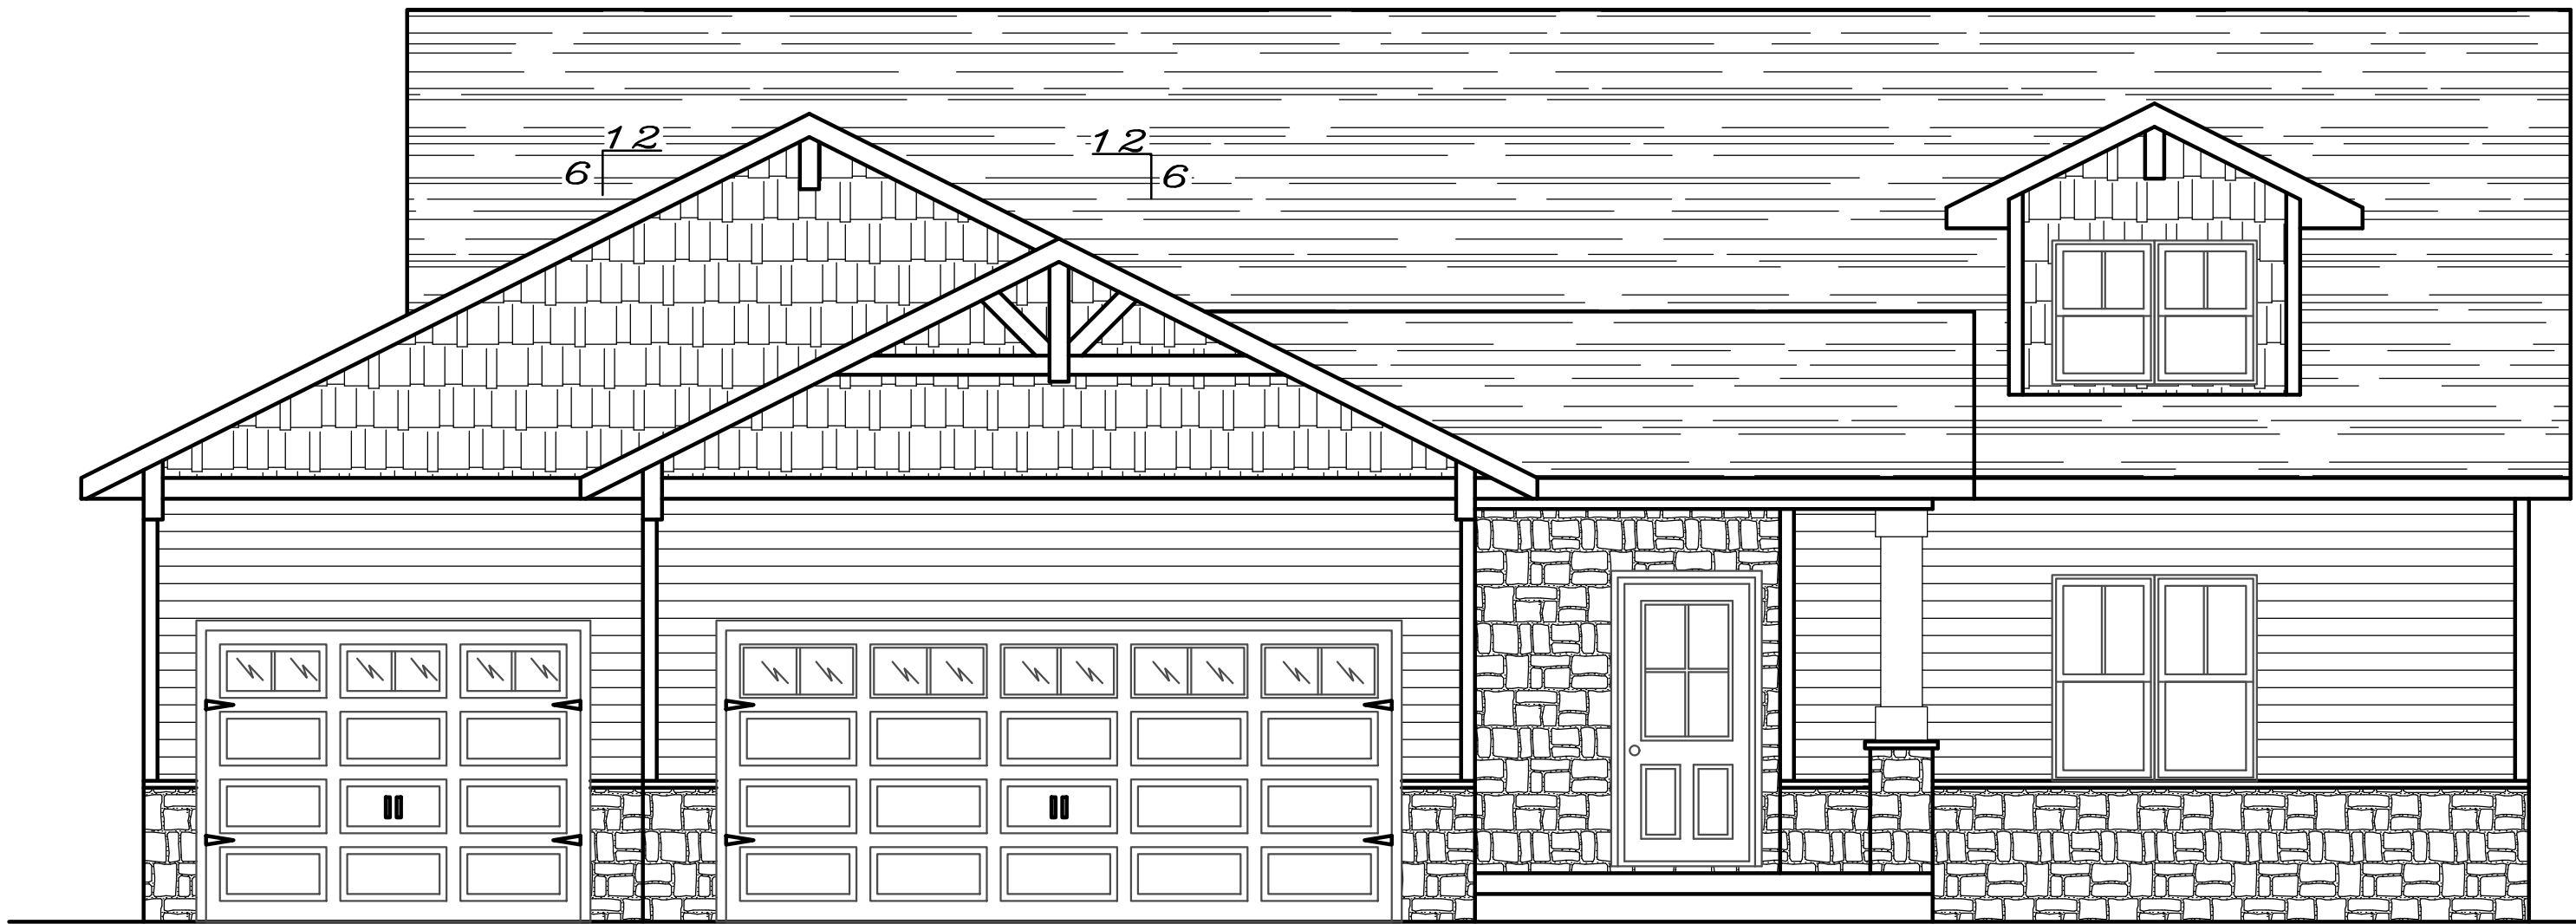


FRONT ELEVATION
1/4" = 1'

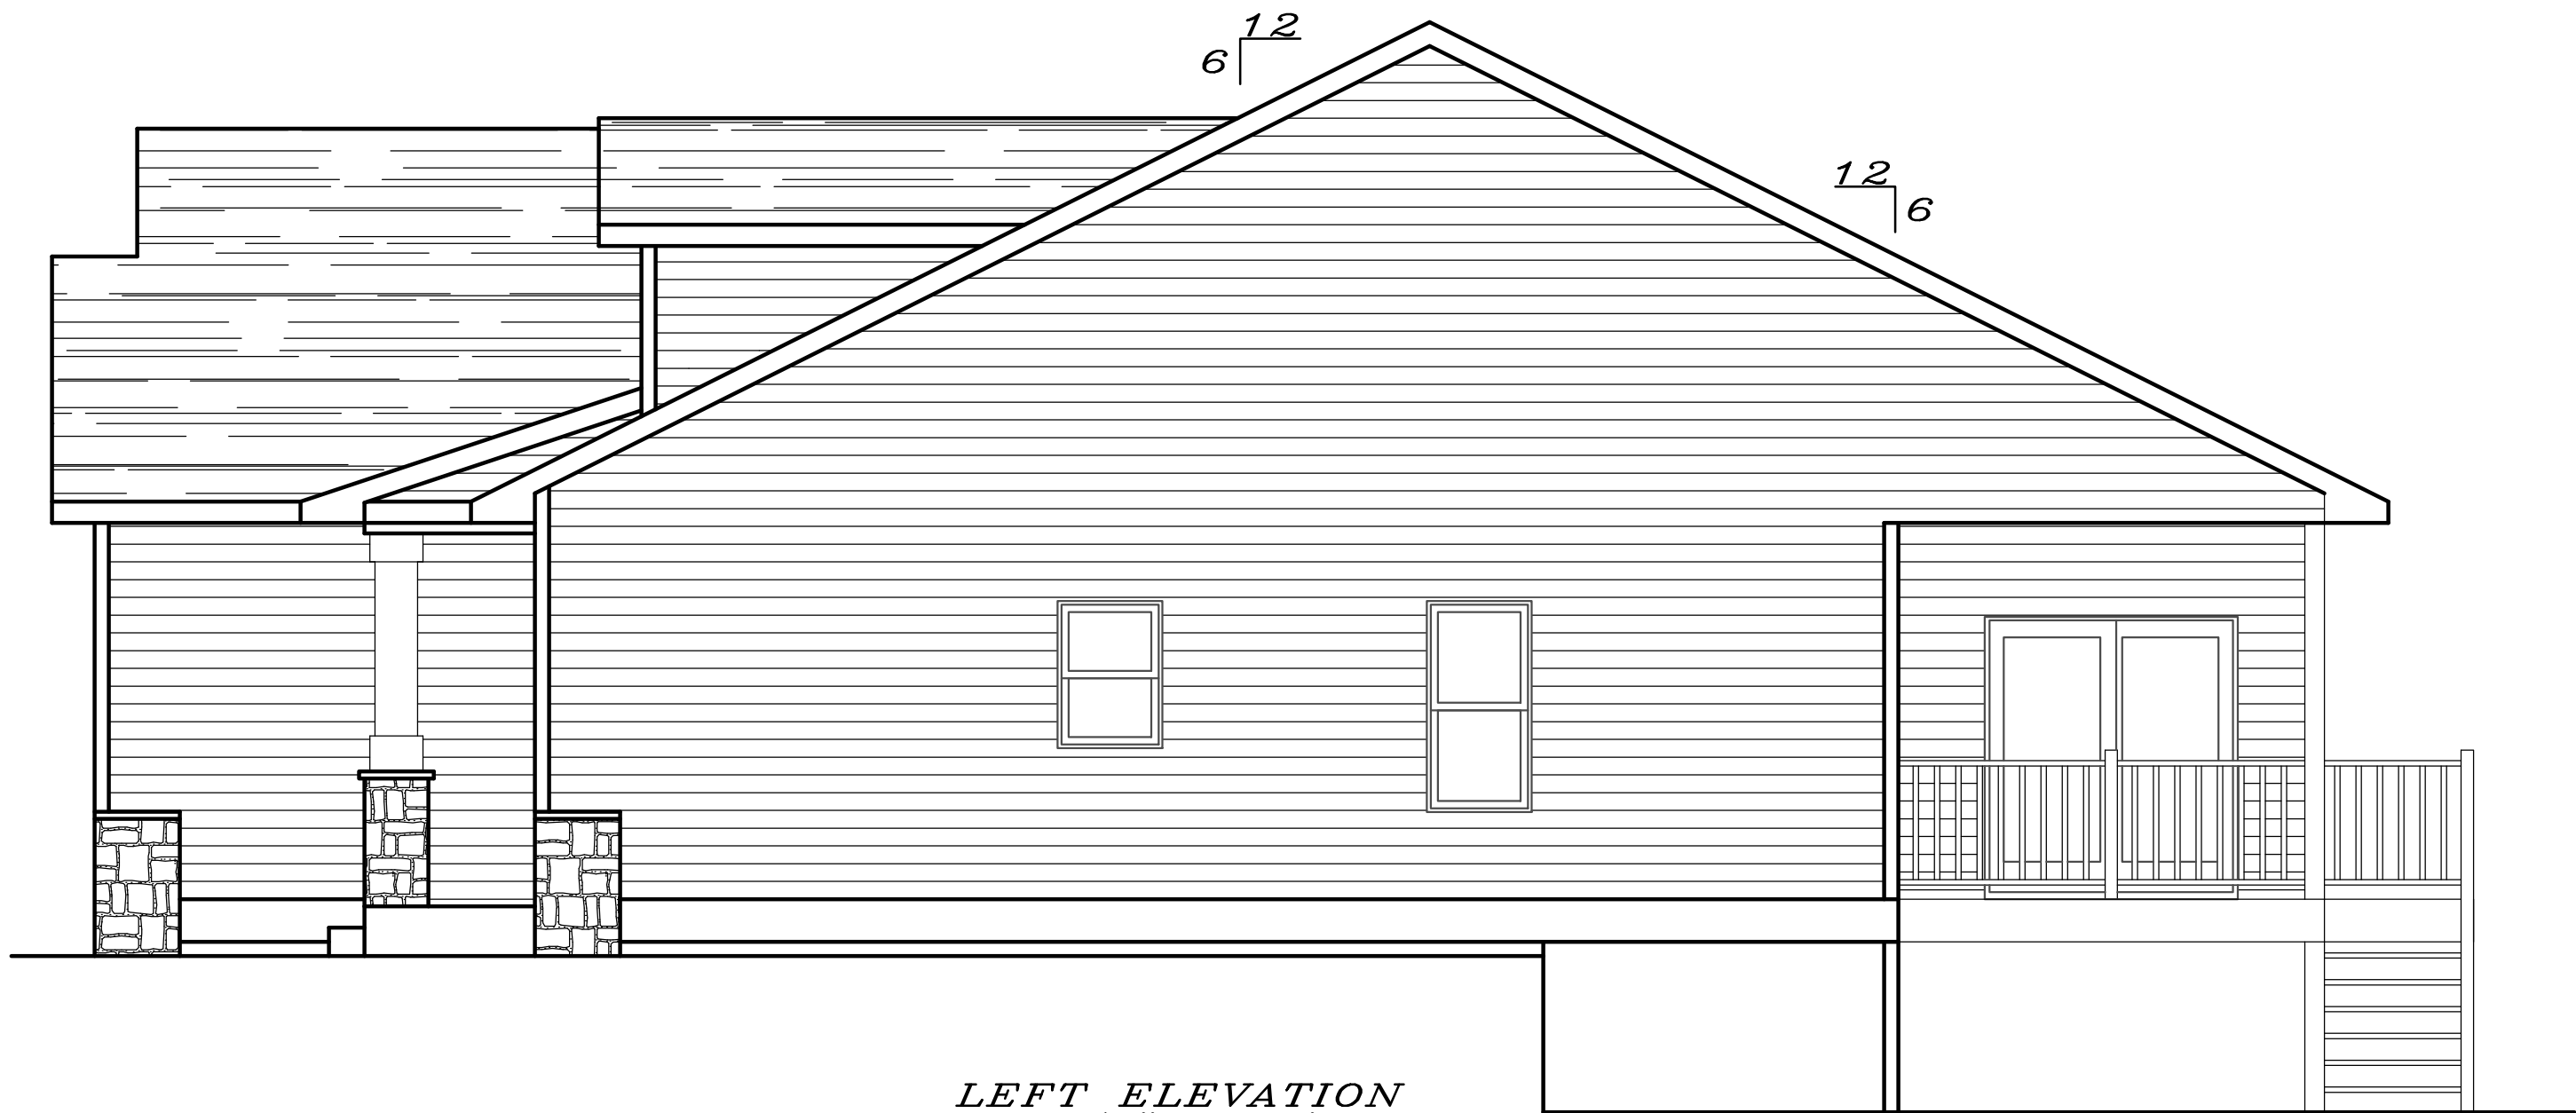

LEFT ELEVATION
1/4" = 1'



REAR ELEVATION
1/4" = 1'

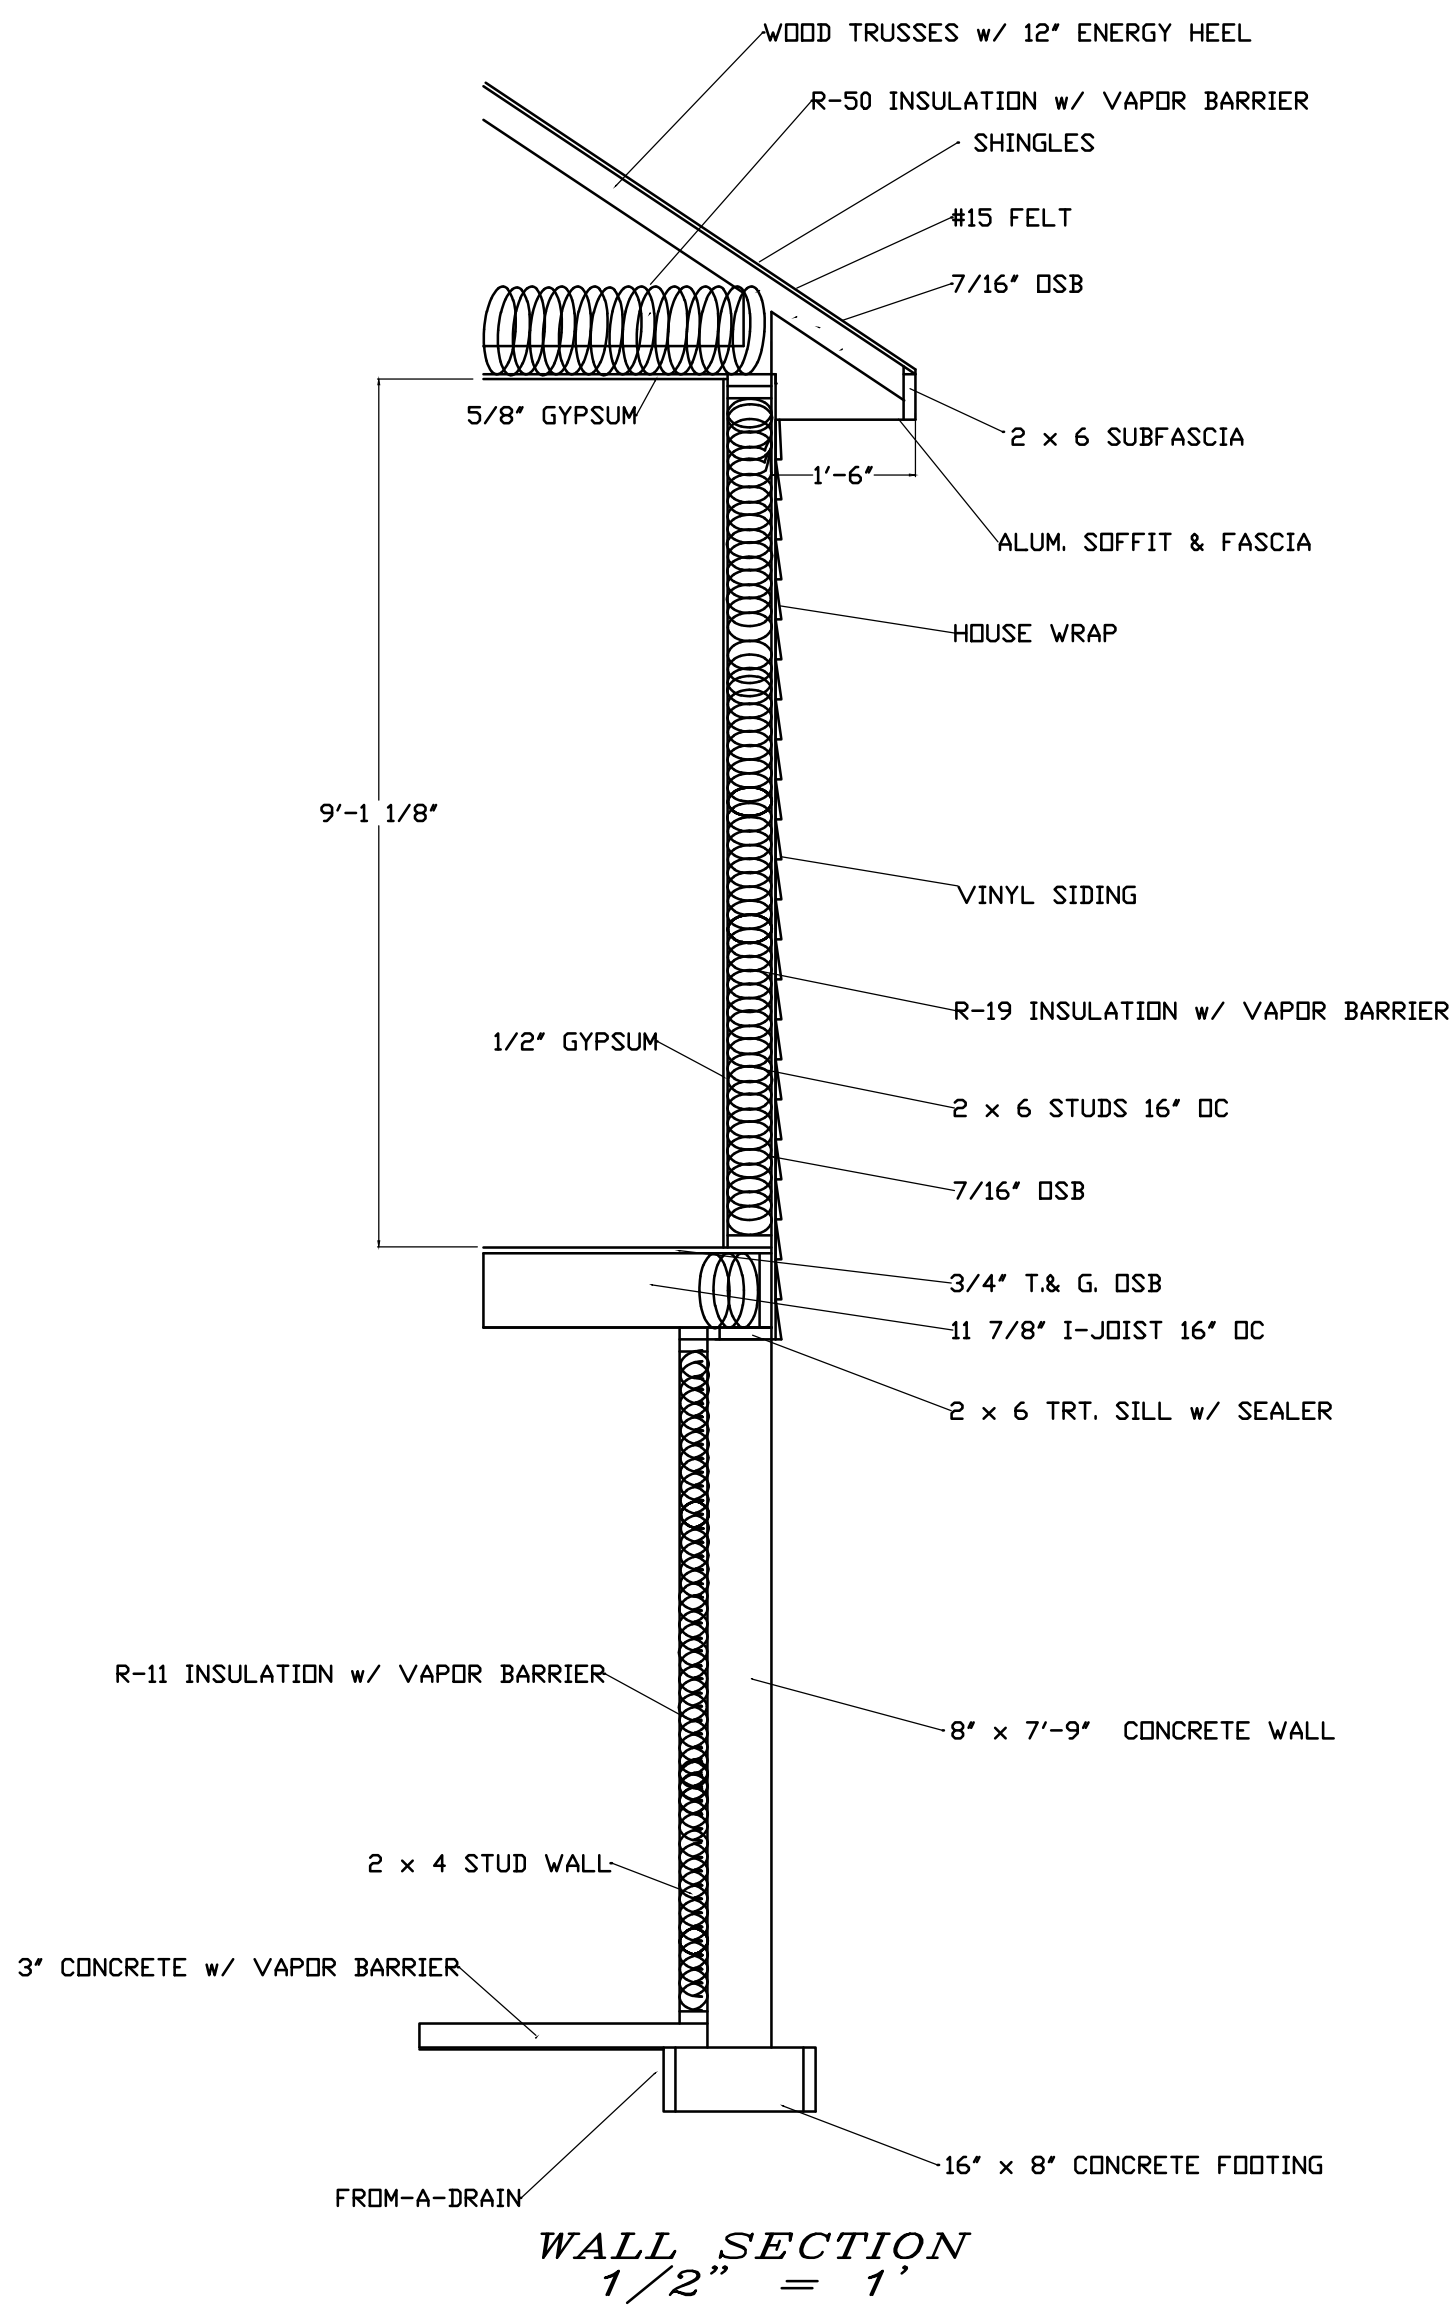

STEVE'S DRAFTING SERVICE ASSUMES NO RESPONSIBILITY
FOR THE ACCURACY OF THESE PLANS. WE DO NOT
PROVIDE ARCHITECTURAL OR ENGINEERING SERVICES.
WE PROVIDE A DRAFTING SERVICE ONLY.

STEVE'S DRAFTING SERVICE
STEVEN M. BUSS
16718 SENTINEL AV.
CALDWELL, ID 83607
(608)295-2665
www.stevedraftingservice.com

VALIDO HOMES


EVENSONG & SOUTH ST.

ELEVATIONS

DATE 7/9/2026

DRAWN BY SMB


REVISED 7/20/2026

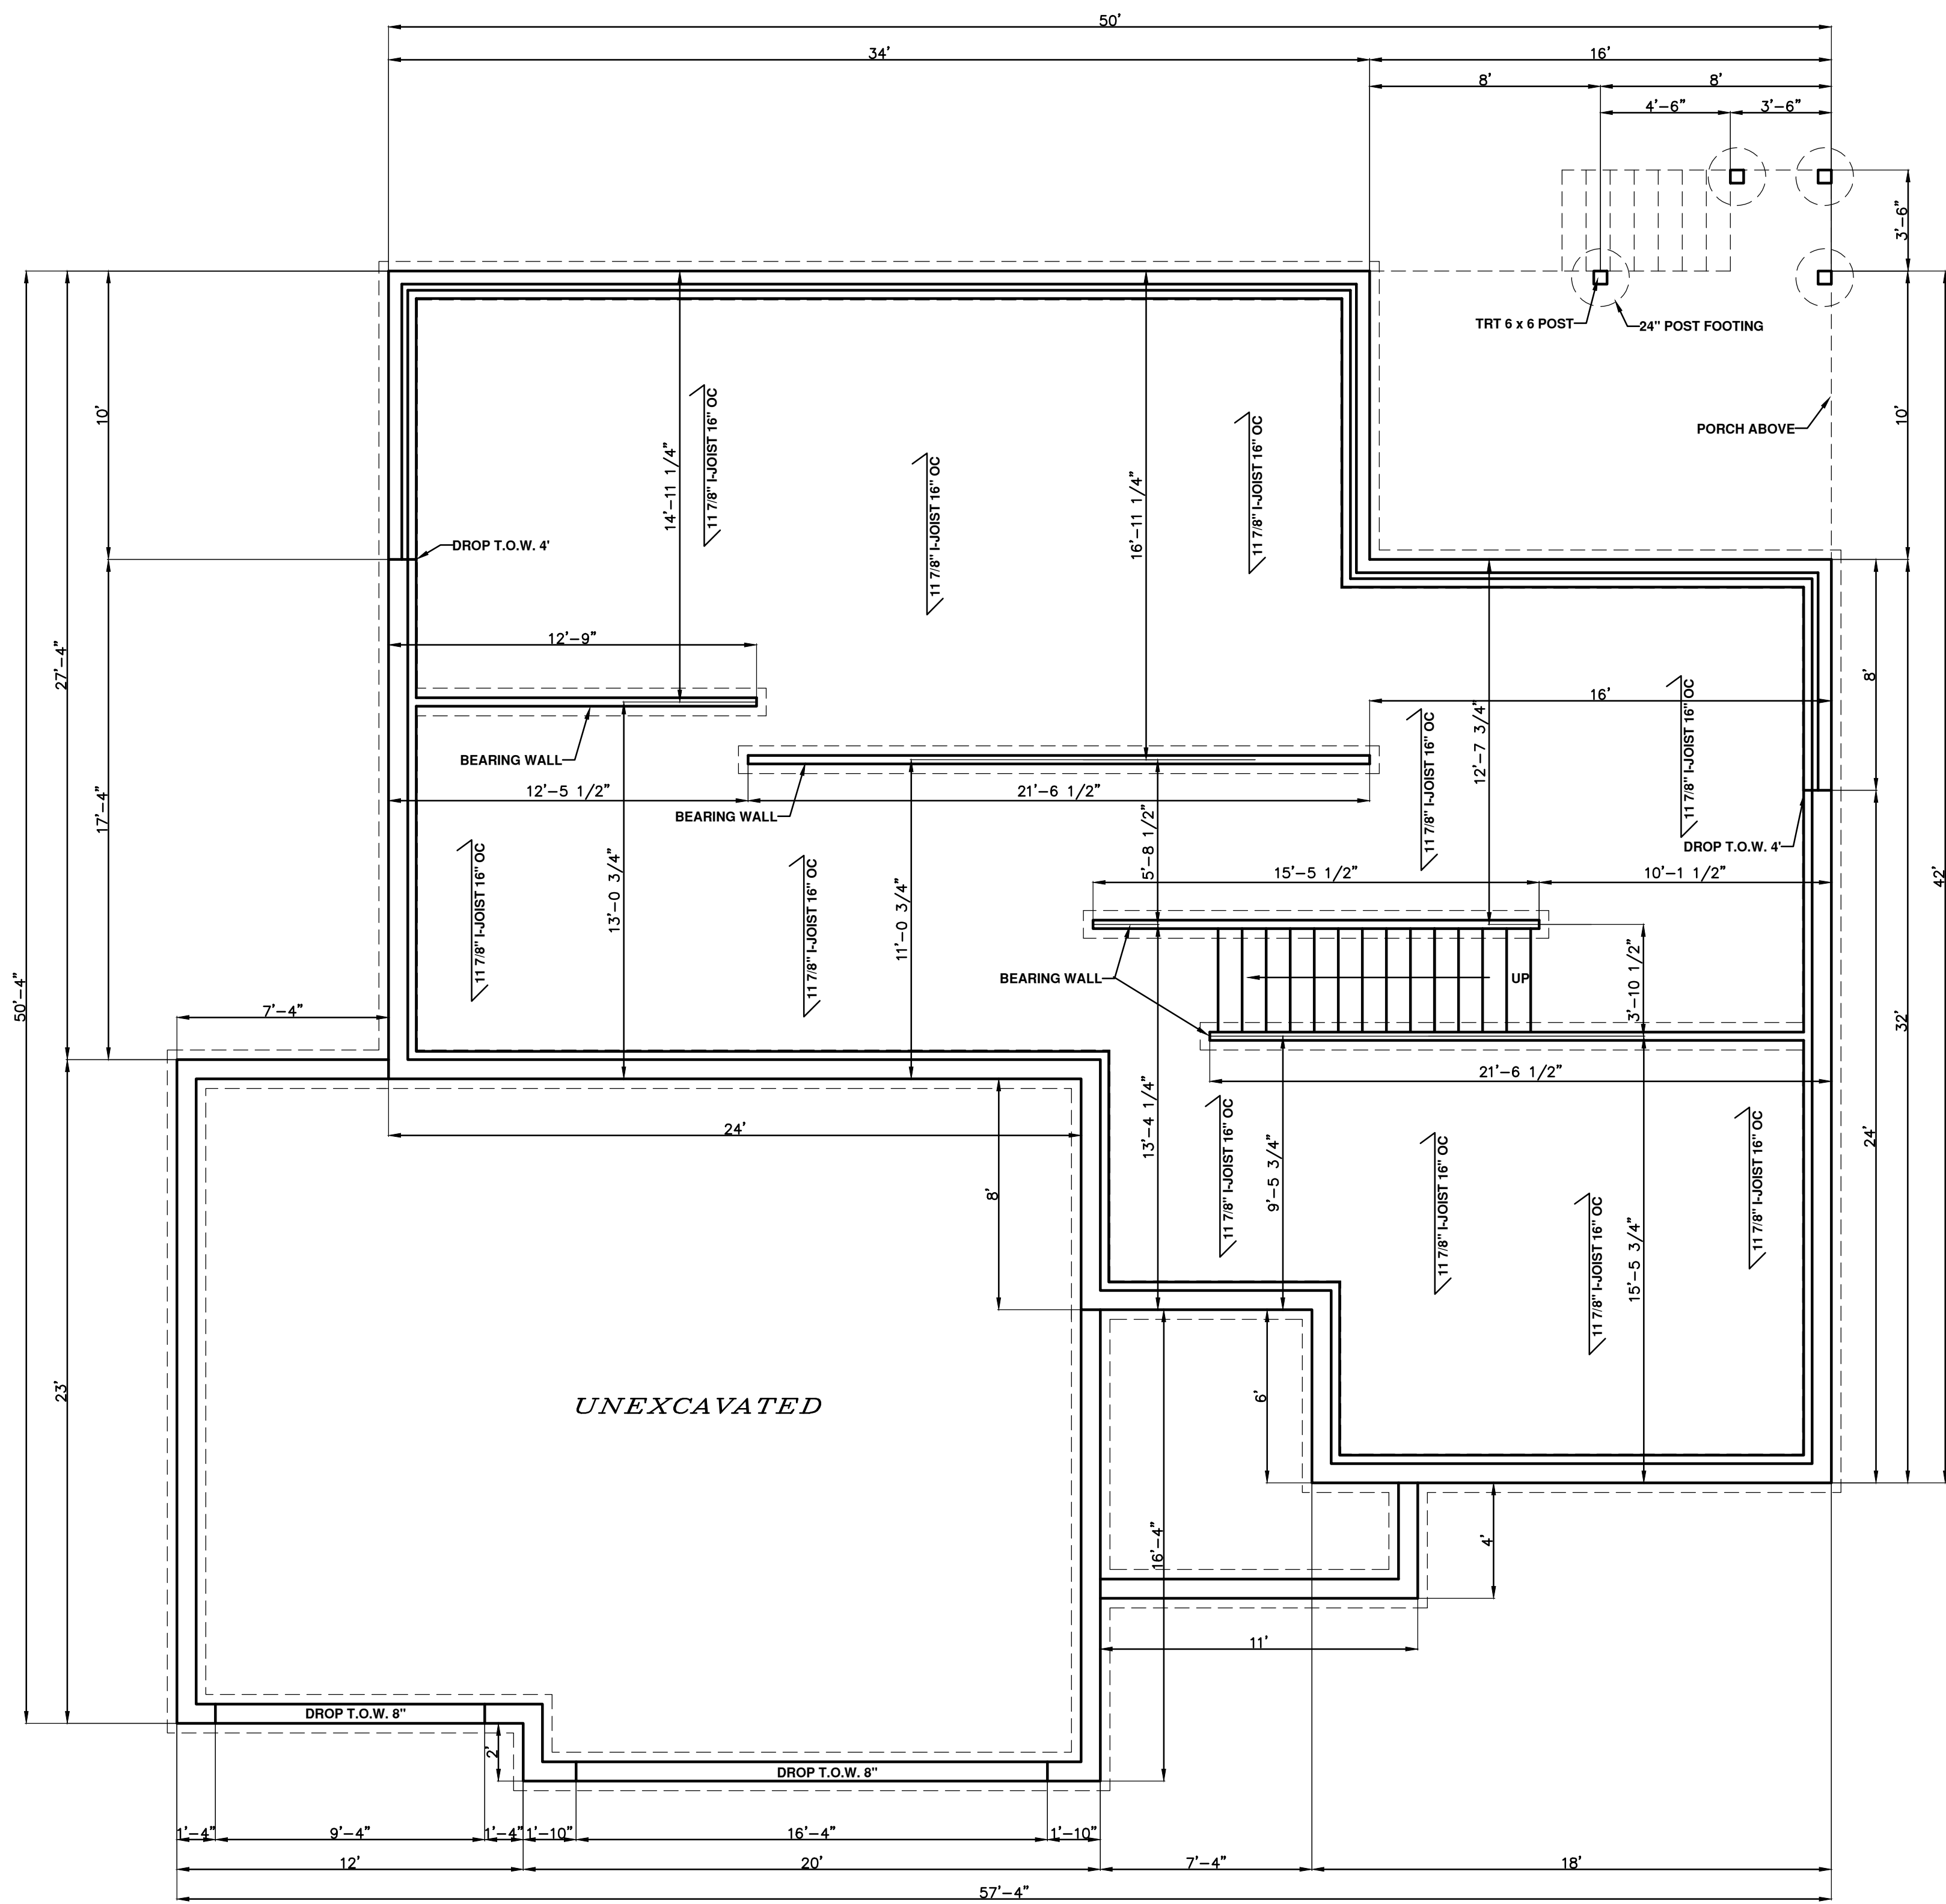

FOUNDATION PLAN
1/4" = 1'

NOTE:
SEE LOWER LEVEL PLAN
FOR WINDOW & DOOR
SIZES & LOCATIONS

ELEVATIONS AND CONCRETE DROPS (EXPOSURE) PER BUILDER
PLAN MAY NOT REFLECT SITE CONDITIONS
BASEMENT WINDOWS PER BUILDER

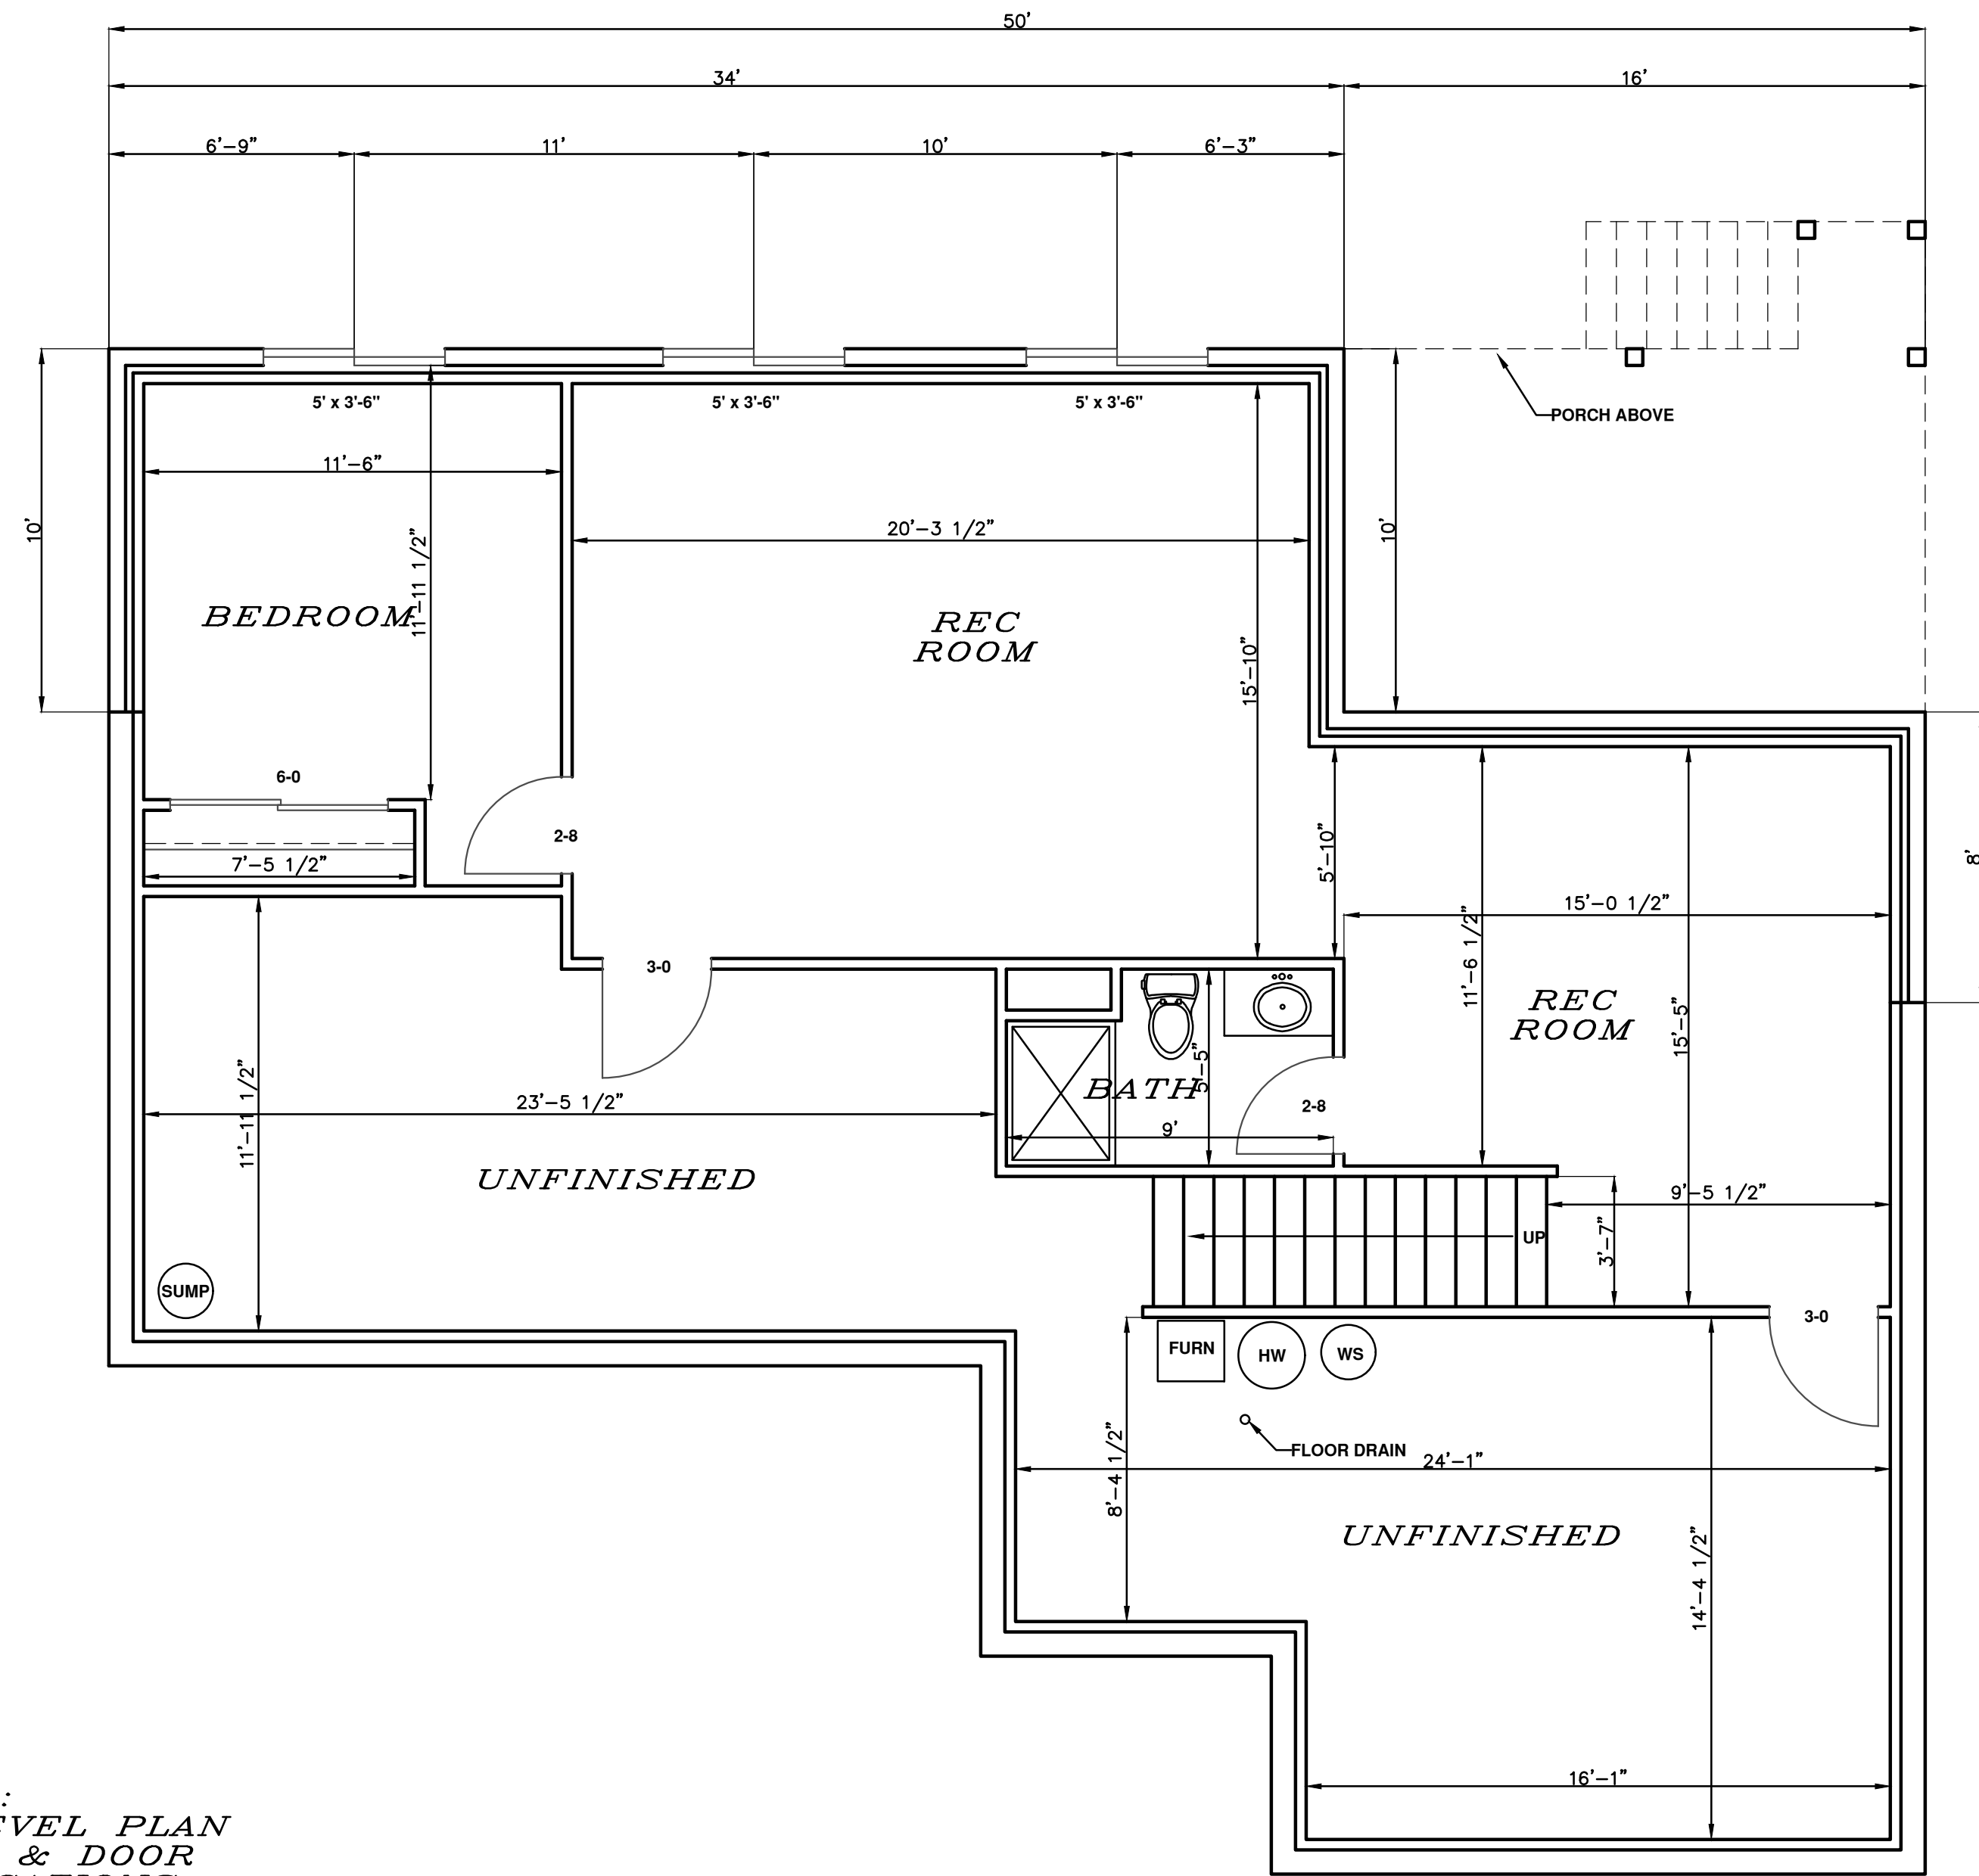

LOWER LEVEL PLAN
1/4" = 1'
790 SQ.FT. FINISHED

STEVE'S DRAFTING SERVICE ASSUMES NO RESPONSIBILITY
FOR THE ACCURACY OF THESE PLANS. WE DO NOT
PROVIDE ARCHITECTURAL OR ENGINEERING SERVICES.
WE PROVIDE A DRAFTING SERVICE ONLY.

STEVE'S DRAFTING SERVICE
STEVEN M. BUSS
16718 SENTINEL AV.
CALDWELL, ID 83607
(609)235-2665
steve.stevedrafting@gmail.com
www.stevedraftingservice.com

VALIDO HOMES

EVENSONG & SOUTH ST.

FOUNDATION PLAN

DATE 7/9/2026


DRAWN BY SMB

REVISED 7/20/2026

[illegible]

WALL HEIGHT = 9'
EAVE - RIDGE HEIGHT = 11'-9"
MAX. OPENING HEIGHT = 6'-8"
WIND EXP. = B
MIN. PANEL WIDTH = 32"
MIN. PF WIDTH = 16"

PF = "PORTAL FRAME" 12' MAX HT. , REFER TO FIGURE 321.25 (A) FOR MINIMUM PANEL WIDTH, MIN FASTENERS, & MAX FASTNER SPACING

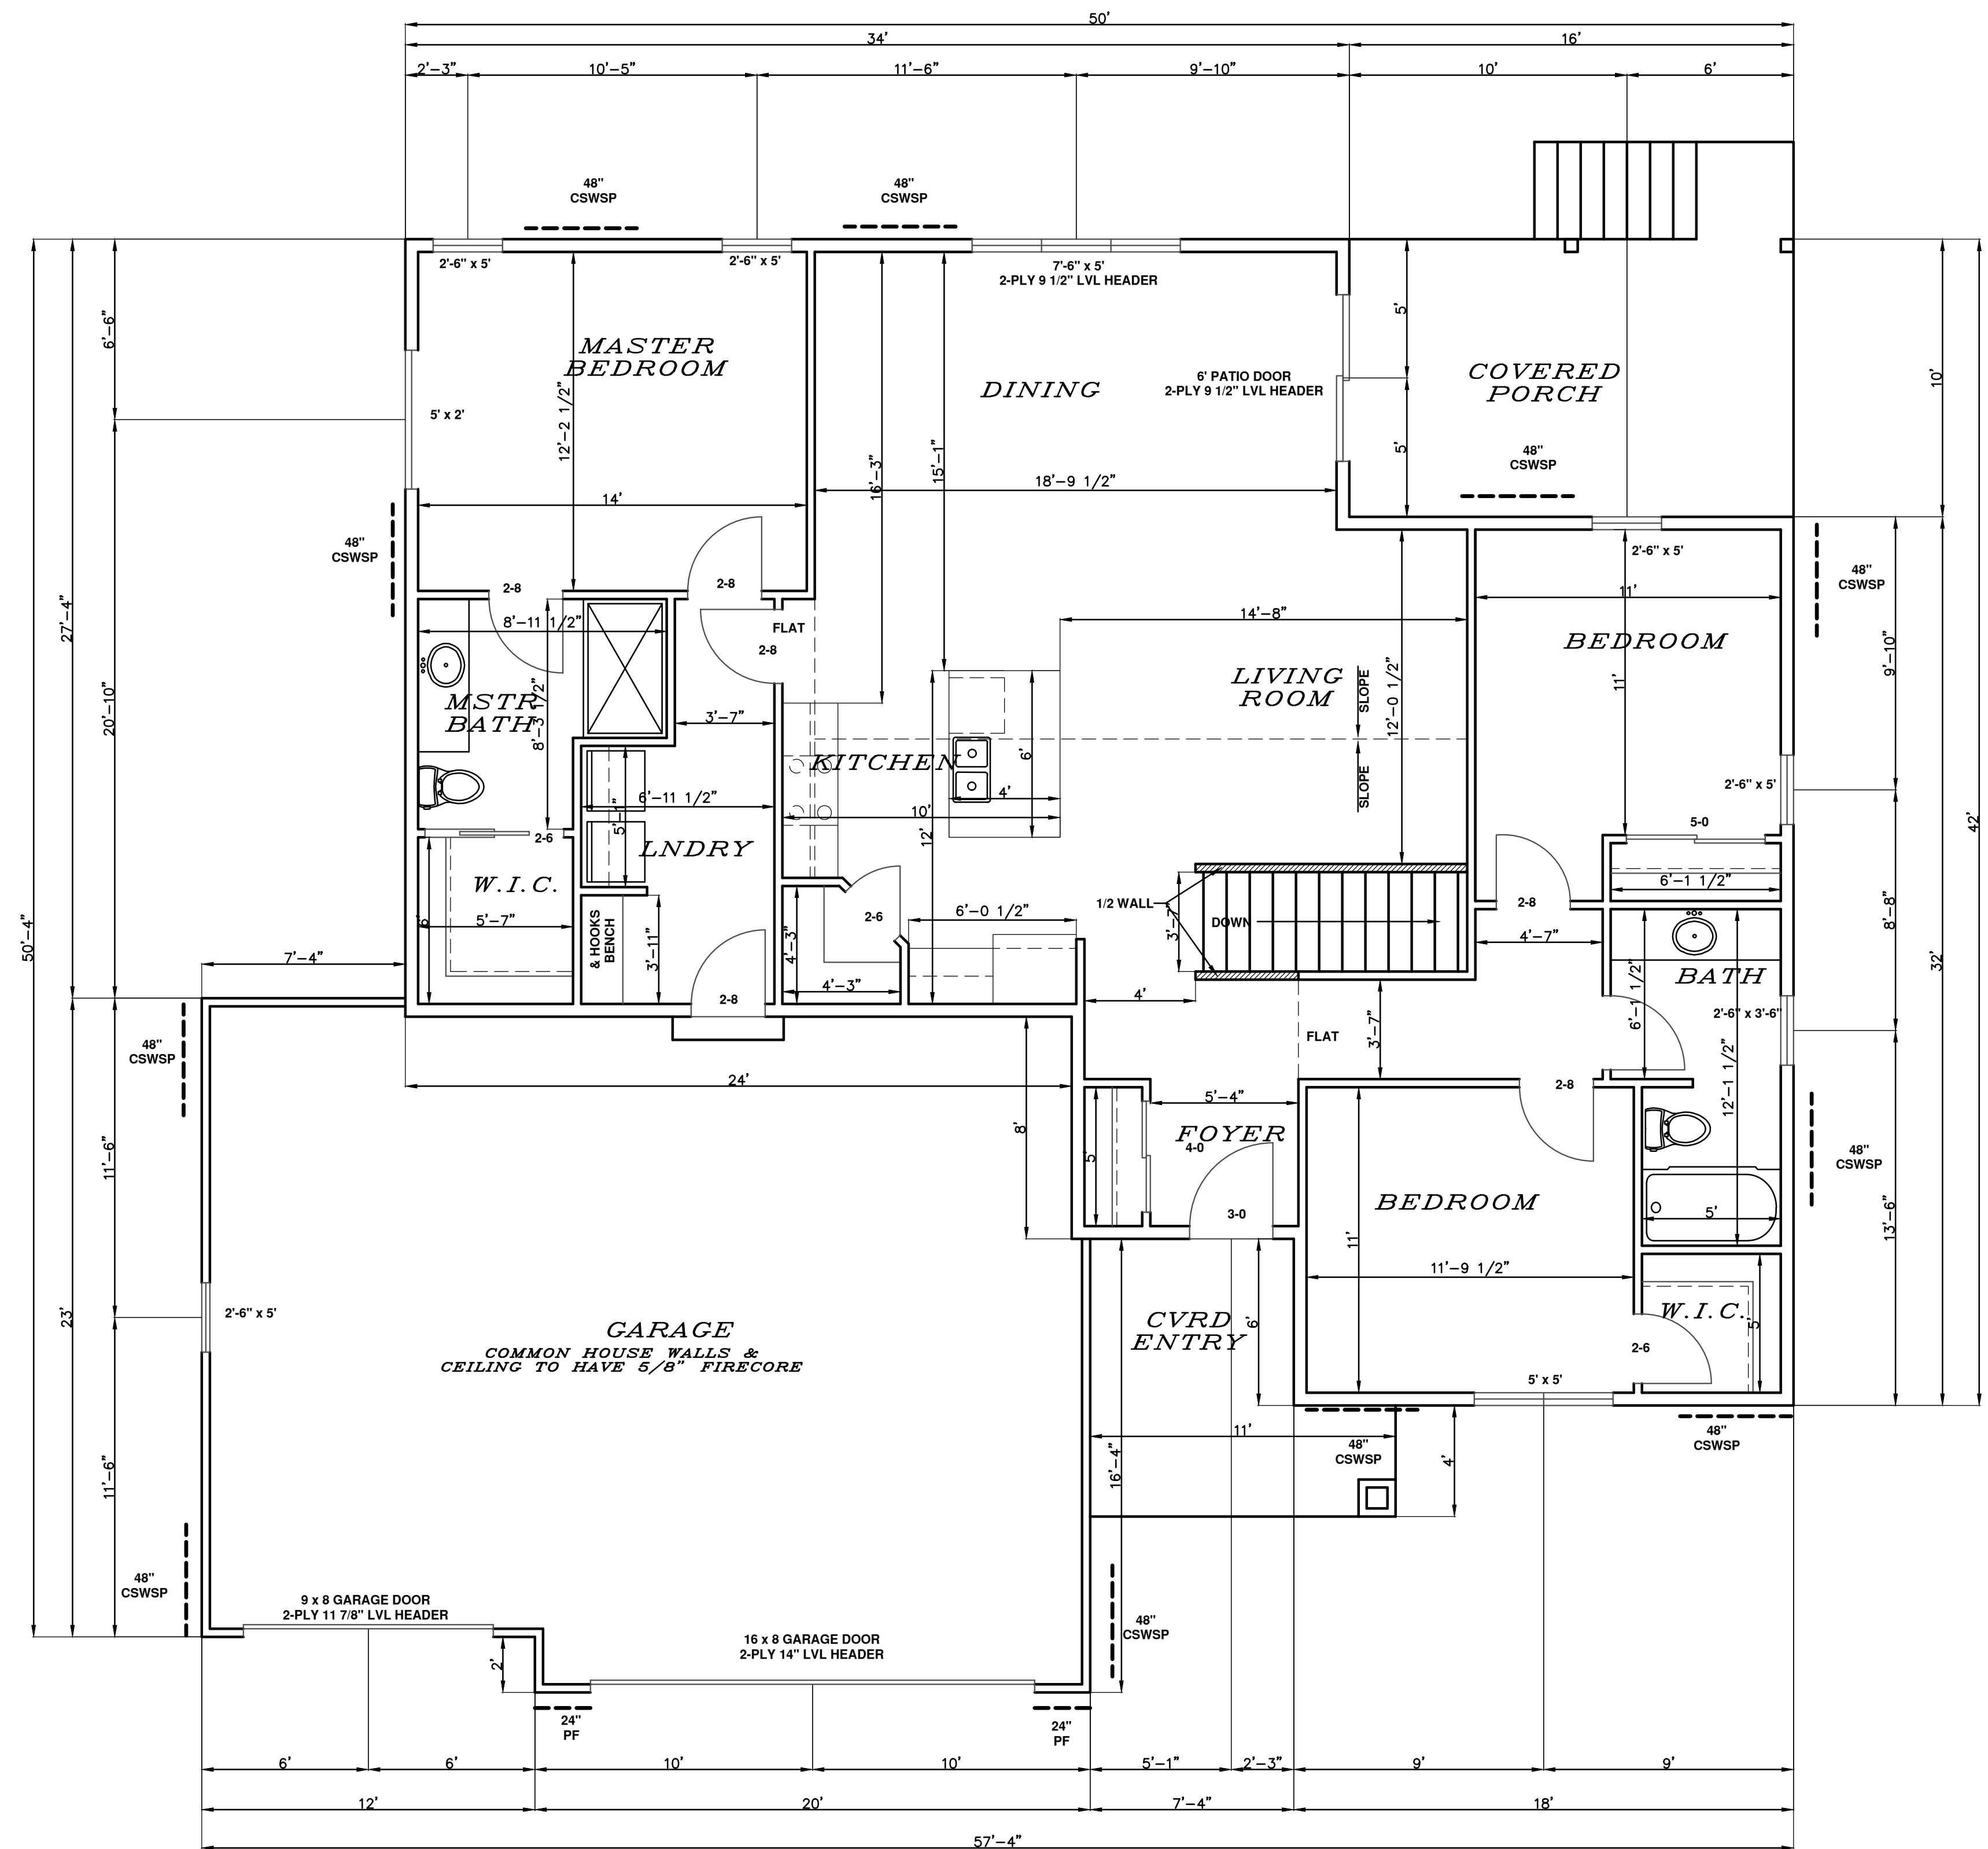

1 ALL DIMENSIONS ARE FACE OF STUD TO FACE OF STUD
2 ALL CLOSETS TO BE 25" DEEP
3 ALL EXTERIOR WALLS TO BE 2x6 { 5 1/2" }
4 ALL INTERIOR WALLS TO BE 2x4 { 3 1/2" }

STEVEN M. BUSS
16718 SENTINEL AV.
CALDWELL, ID 83607
(608)235-2665
steve.stevesdrafting@gmail.com
www.stevesdraftingservice.com

REVISED

VALIDO HOME'S

FLOOR PLAN

EVENSONG & SHOUTH ST