





FRONT ELEVATION
1/4" = 1'

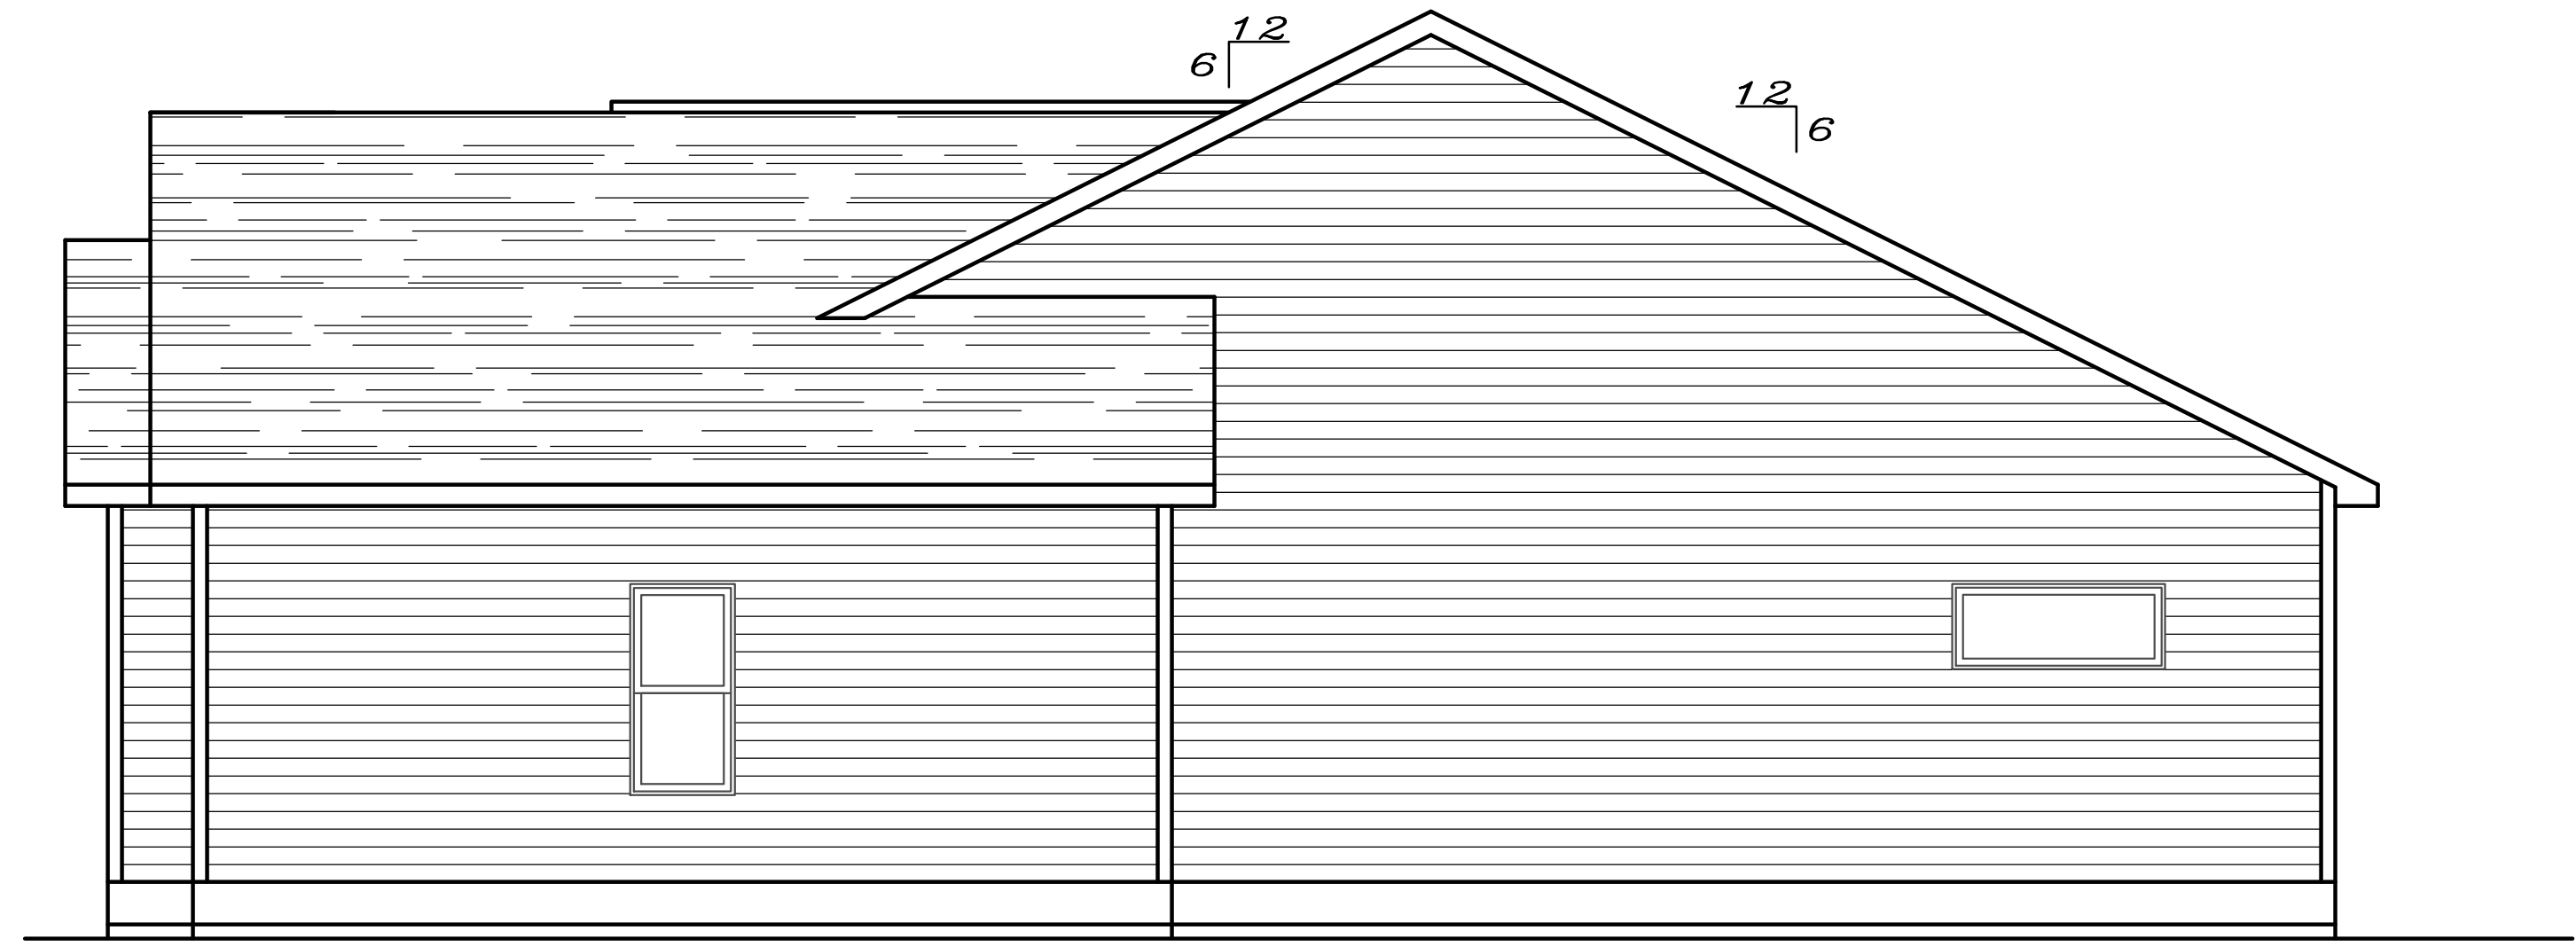


RIGHT ELEVATION
1/4" = 1'

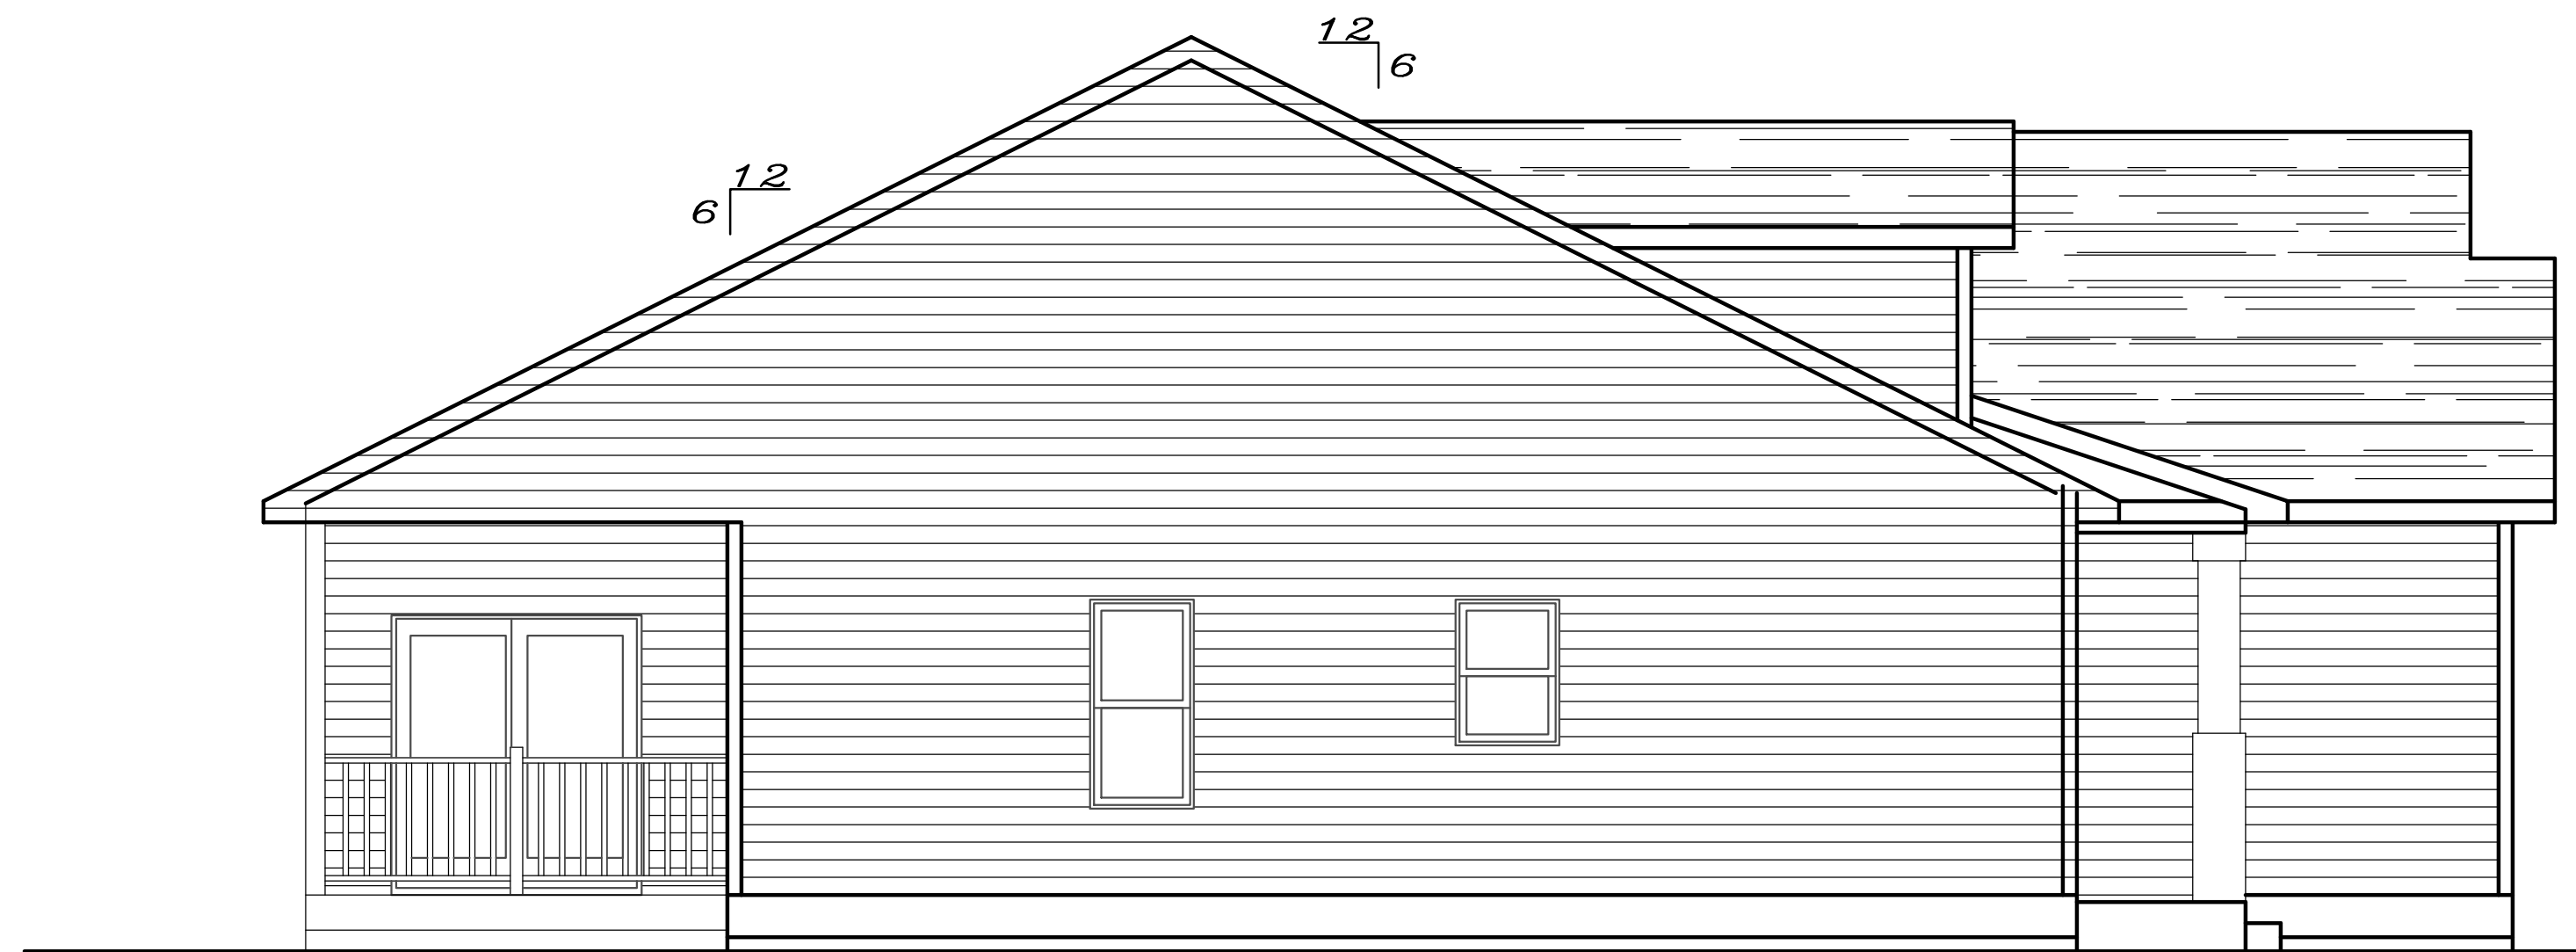

LEFT ELEVATION
1/4" = 1'



REAR ELEVATION
1/4" = 1'

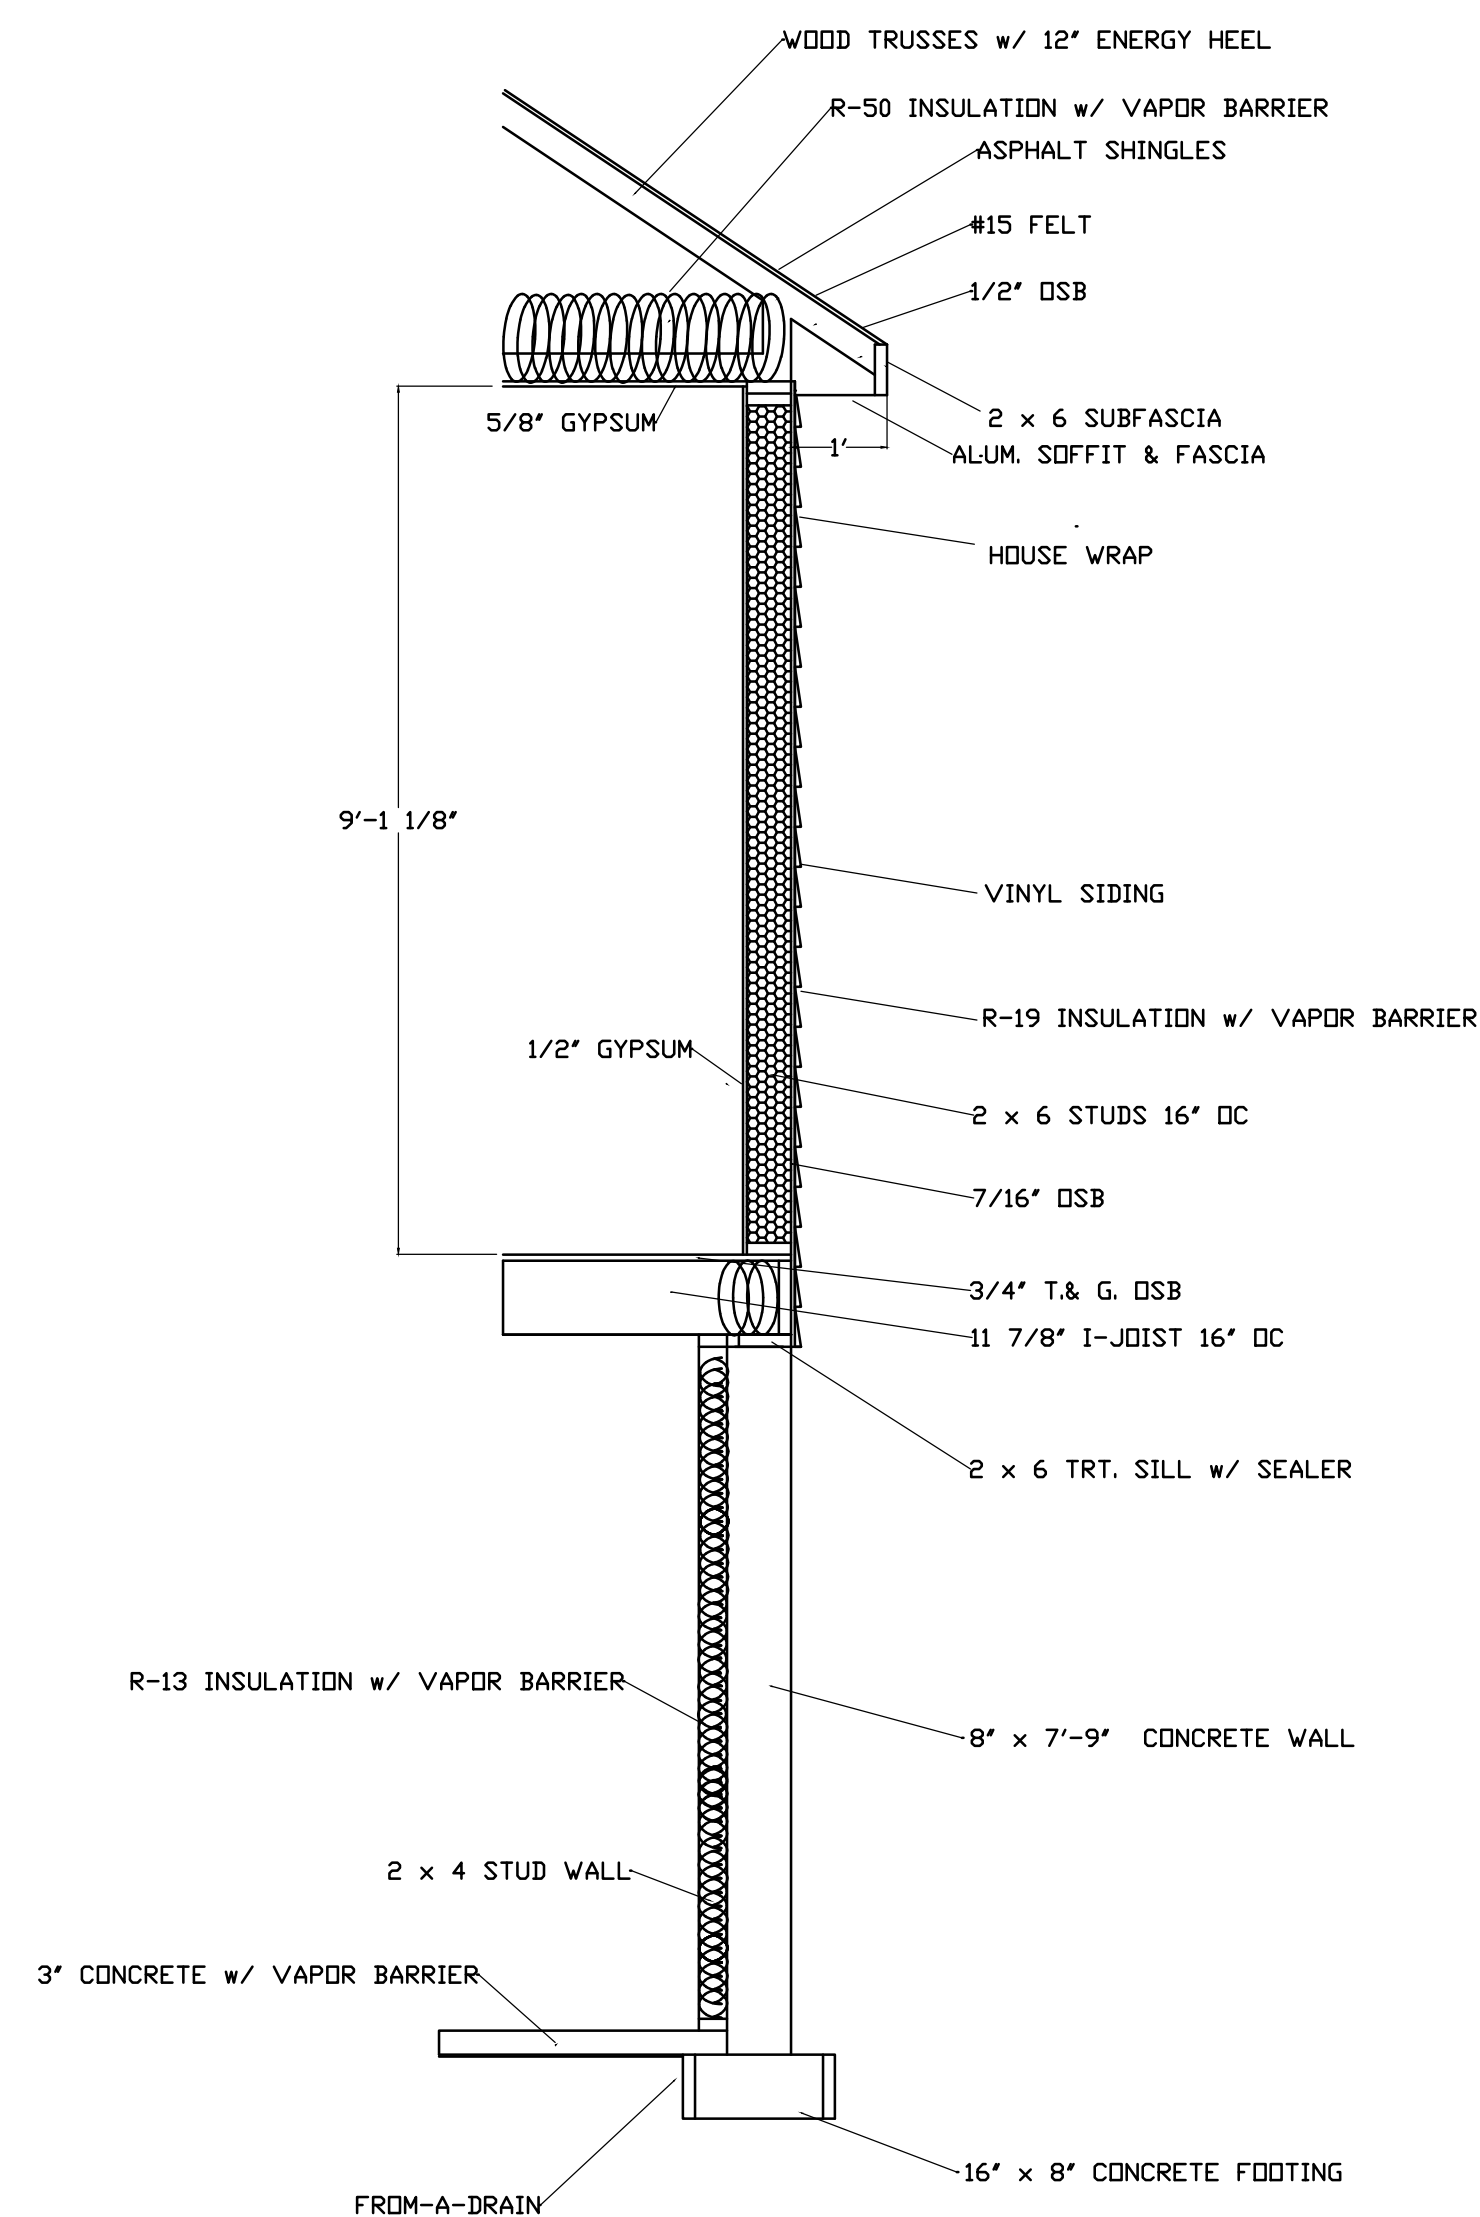

WALL SECTION
1/2" = 1'

STEVE'S DRAFTING SERVICE ASSUMES NO RESPONSIBILITY
FOR THE ACCURACY OF THESE PLANS. WE DO NOT
PROVIDE ARCHITECTURAL OR ENGINEERING SERVICES.
WE PROVIDE A DRAFTING SERVICE ONLY.

STEVE'S DRAFTING SERVICE
STEVEN M. BUSS
16718 SENTINEL AV.
CALDWELL, ID 83607
(608)235-2665
steve.stevedrafting@gmail.com
www.stevedraftingservice.com

VALIDO HOMES


967 PHEASANT, LOMIRA

ELEVATIONS

DATE 7/27/2026


DRAWN BY SMB

REVISED 8/4/2026

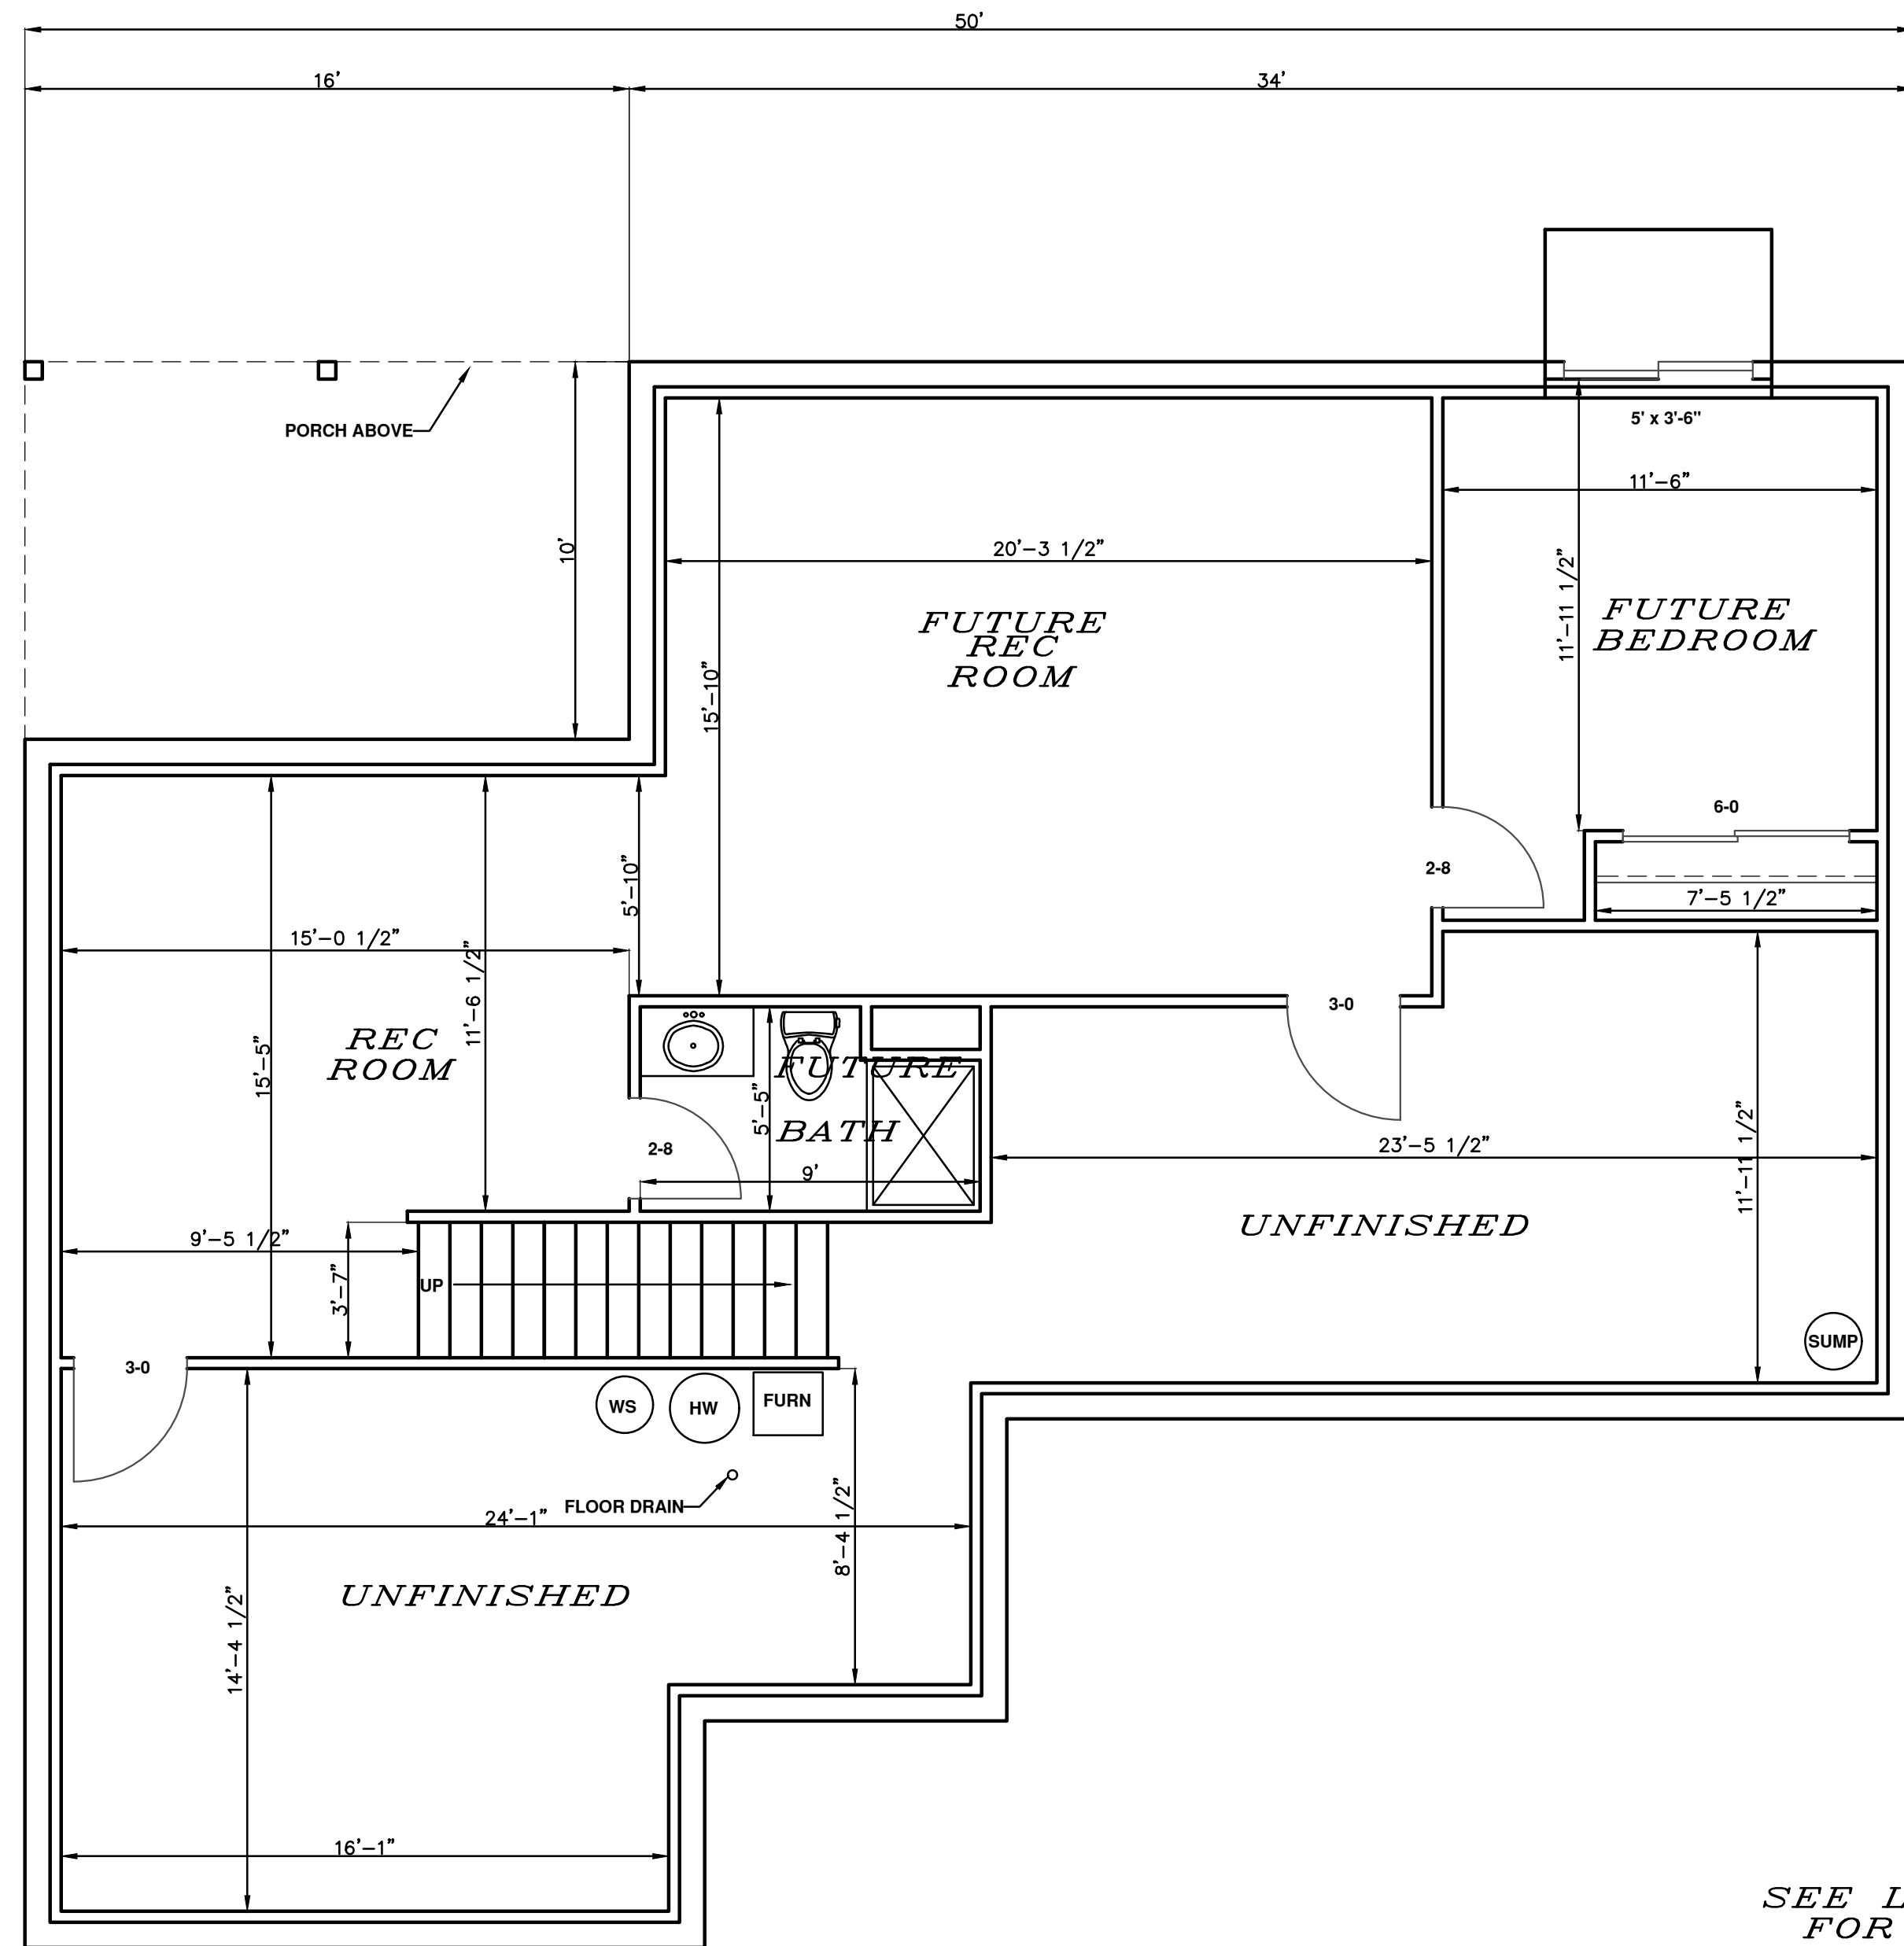

ELEVATIONS AND CONCRETE DROPS (EXPOSURE) PER BUILDER
PLAN MAY NOT REFLECT SITE CONDITIONS
BASEMENT WINDOWS PER BUILDER

NOTE:
SEE LOWER LEVEL PLAN
FOR WINDOW & DOOR
SIZES & LOCATIONS

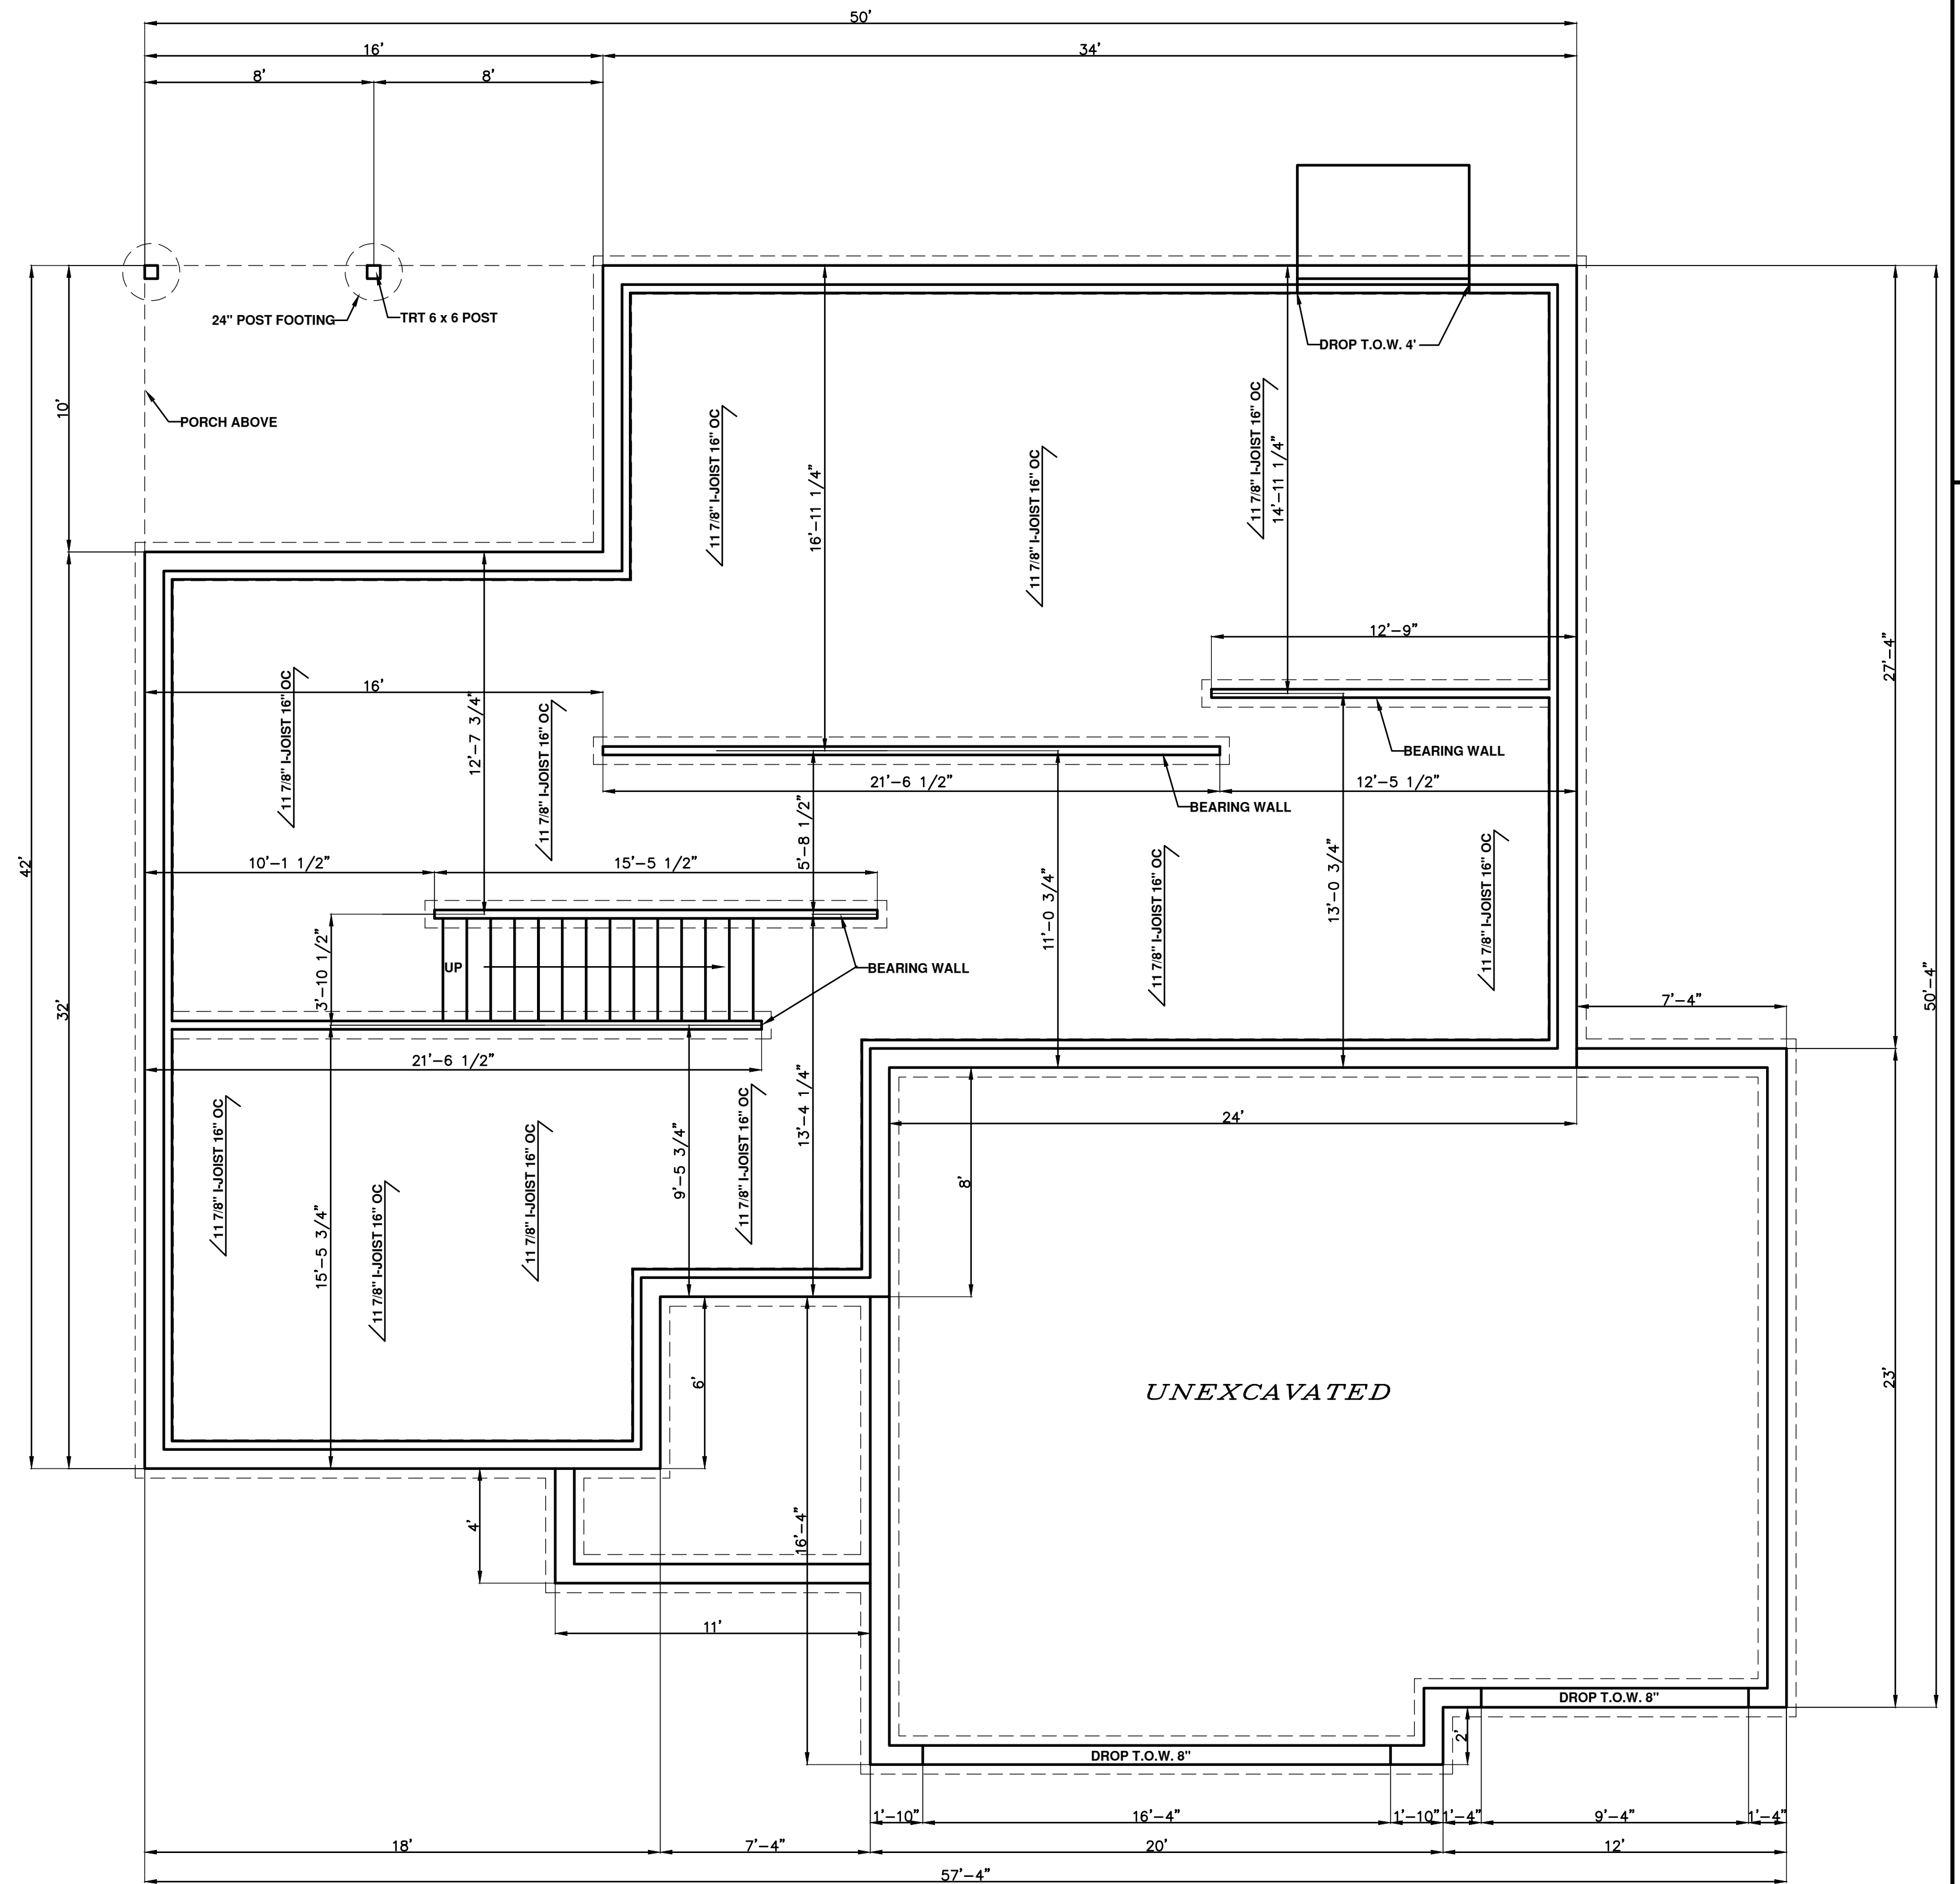

FOUNDATION PLAN
 $\frac{1}{4}'' = 1'$


STEVE'S DRAFTING SERVICE ASSUMES NO RESPONSIBILITY
FOR THE ACCURACY OF THESE PLANS. WE DO NOT
PROVIDE ARCHITECTURAL OR ENGINEERING SERVICES.
WE PROVIDE A DRAFTING SERVICE ONLY.

STEVE'S DRAFTING SERVICE
STEVEN M. BUSS
16718 SENTINEL AV.
CALDWELL, ID 83607
steve.stevedrafting@gmail.com
www.stevedraftingservice.com

967 PHEASANT, LOMIRA

VALIDO HOMES
FOUNDATION PLAN

DATE 7/27/2026
DRAWN BY SMB
REVISED 8/4/2026

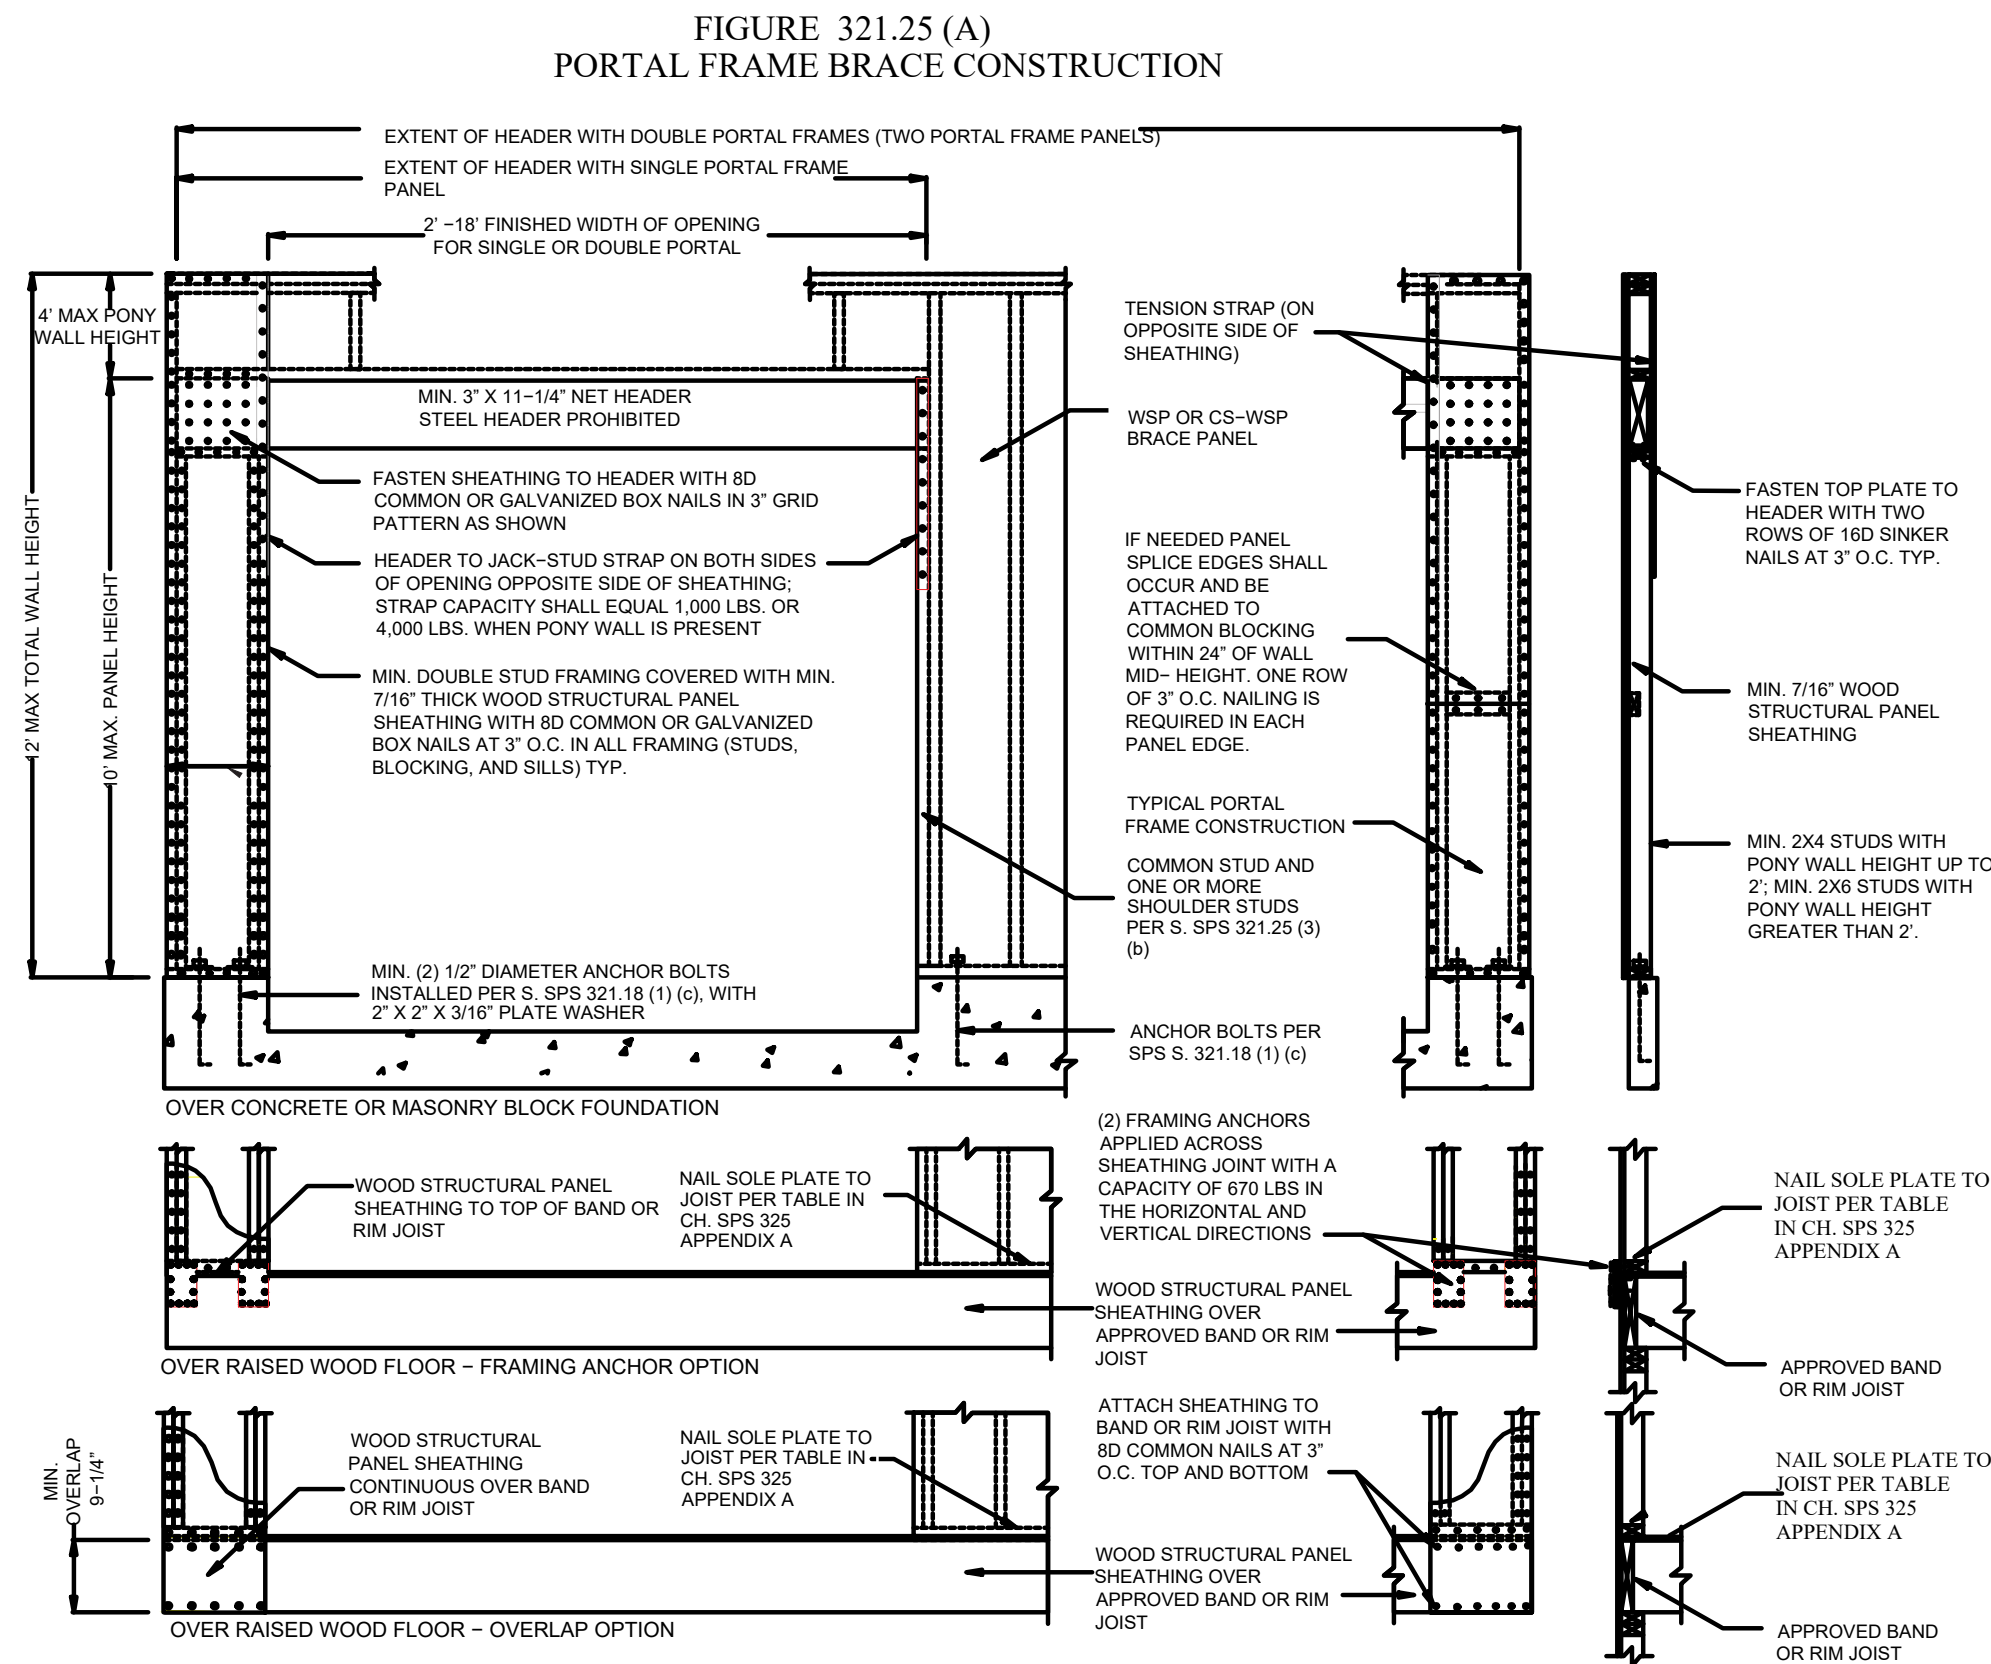


BRACING NOTES:
CONTINUOUS BRACING METHOD USED
RECTANGLE SIZE IS 57'-4" x 52'-4"
ALL SIDES REQUIRE 11'-2" OF BRACING
WALL HEIGHT = 9'
EAVE - RIDGE HEIGHT = 11'-9"
MAX. OPENING HEIGHT = 6'-8"
WIND EXP. = B
MIN. PANEL WIDTH = 32"
MIN. PF WIDTH = 16"

BRACING LEGEND

CSWSP = "CONTINUOUS SHEATHED WSP" 3/8" FOR MAXIMUM 16" O.C. STUD SPACING
7/16" FOR 24" O.C. STUD SPACING. FASTENED w/ 5d COMMON NAIL
OR 8d BOX NAIL (21/2" LONG x .0113" DIA.), FASTENERS SPACED 6" EDGES, 12" FIELD

PF = "PORTAL FRAME" 12' MAX HT. , REFER TO FIGURE 321.25 (A) FOR MINIMUM PANEL
WIDTH, MIN FASTENERS, & MAX FASTNER SPACING

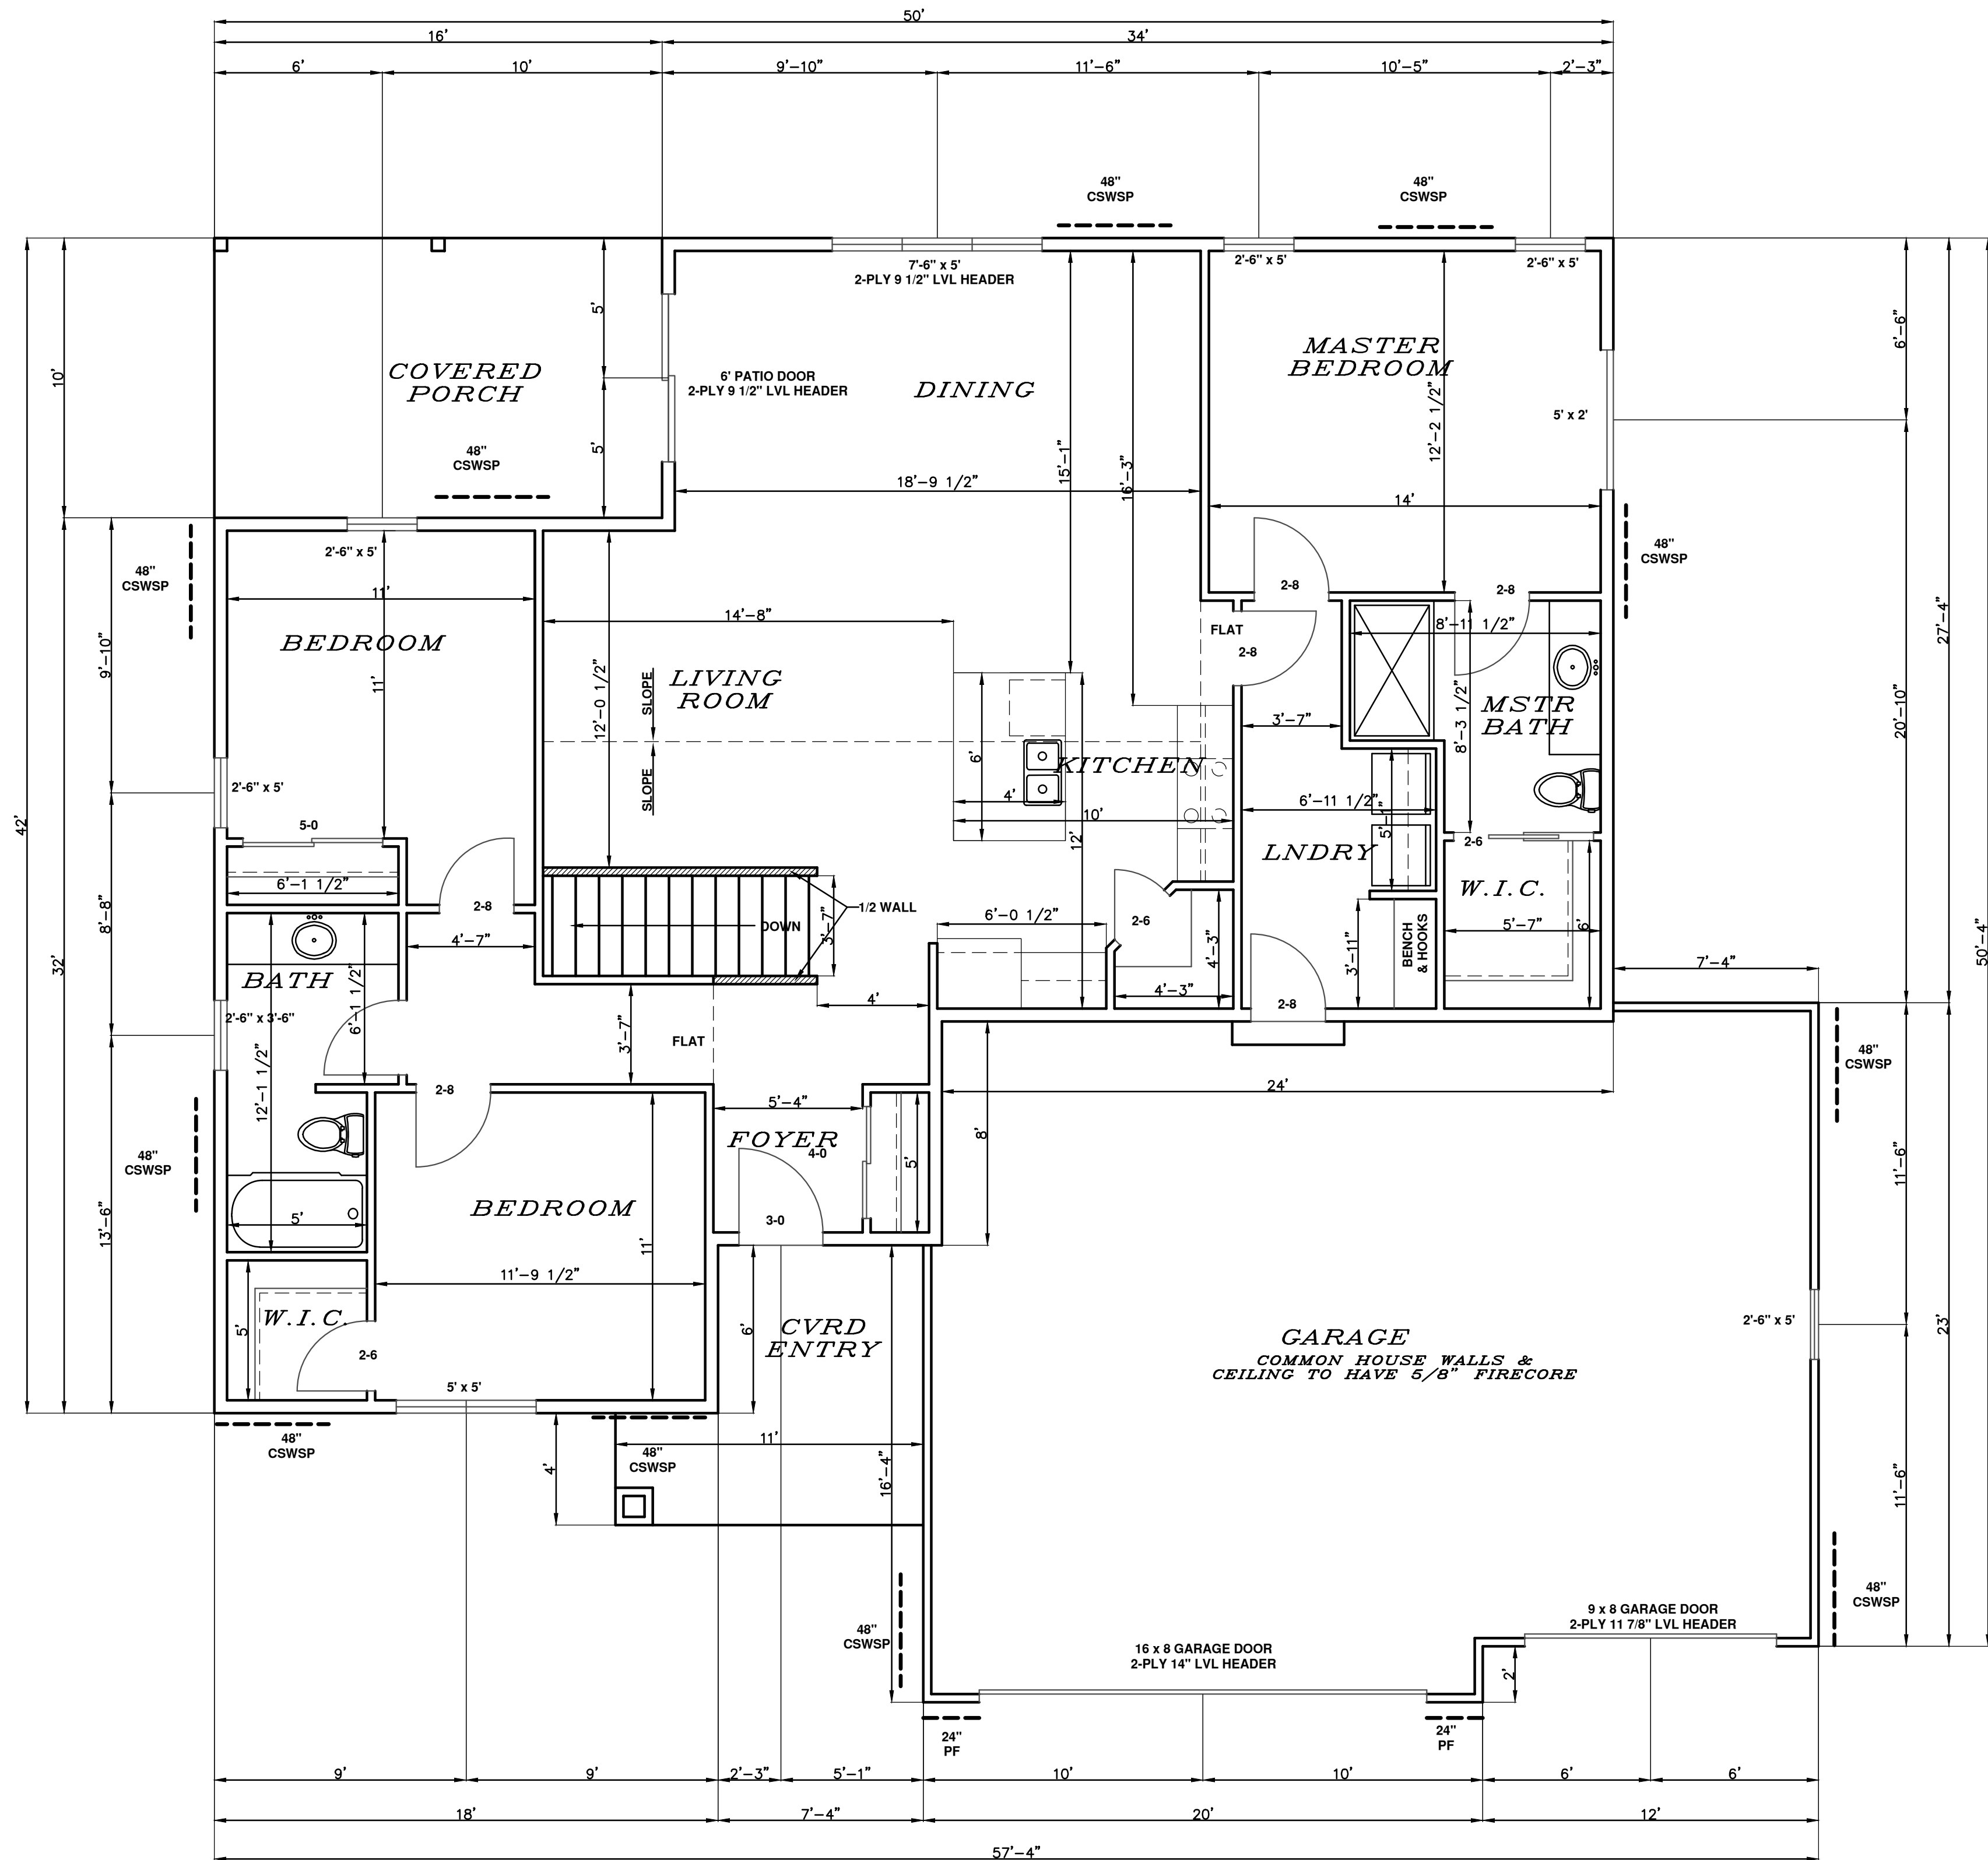

FLOOR PLAN
1/4" = 1'
1556 SQ.FT.

NOTES:

- 1 ALL DIMENSIONS ARE FACE OF STUD TO FACE OF STUD
- 2 ALL CLOSETS TO BE 25" DEEP
- 3 ALL EXTERIOR WALLS TO BE 2x6 (5 1/2")
- 4 ALL INTERIOR WALLS TO BE 2x4 (3 1/2")

STEVE'S DRAFTING SERVICE ASSUMES NO RESPONSIBILITY
FOR THE ACCURACY OF THESE PLANS. WE DO NOT
PROVIDE ARCHITECTURAL OR ENGINEERING SERVICES.
WE PROVIDE A DRAFTING SERVICE ONLY.

STEVE'S DRAFTING SERVICE
STEVEN M. BUSS
16718 SENTINEL AV.
CALDWELL, ID 83607
(609)235-2665
www.stevedraftingservice.com

VALIDO HOMES

967 PHEASANT, LOMIRA

FLOOR PLAN

DATE 7/27/2026

DRAWN BY SMB

REVISED 8/4/2026