


FRONT ELEVATION
SCALE: 1/4" = 1'-0"

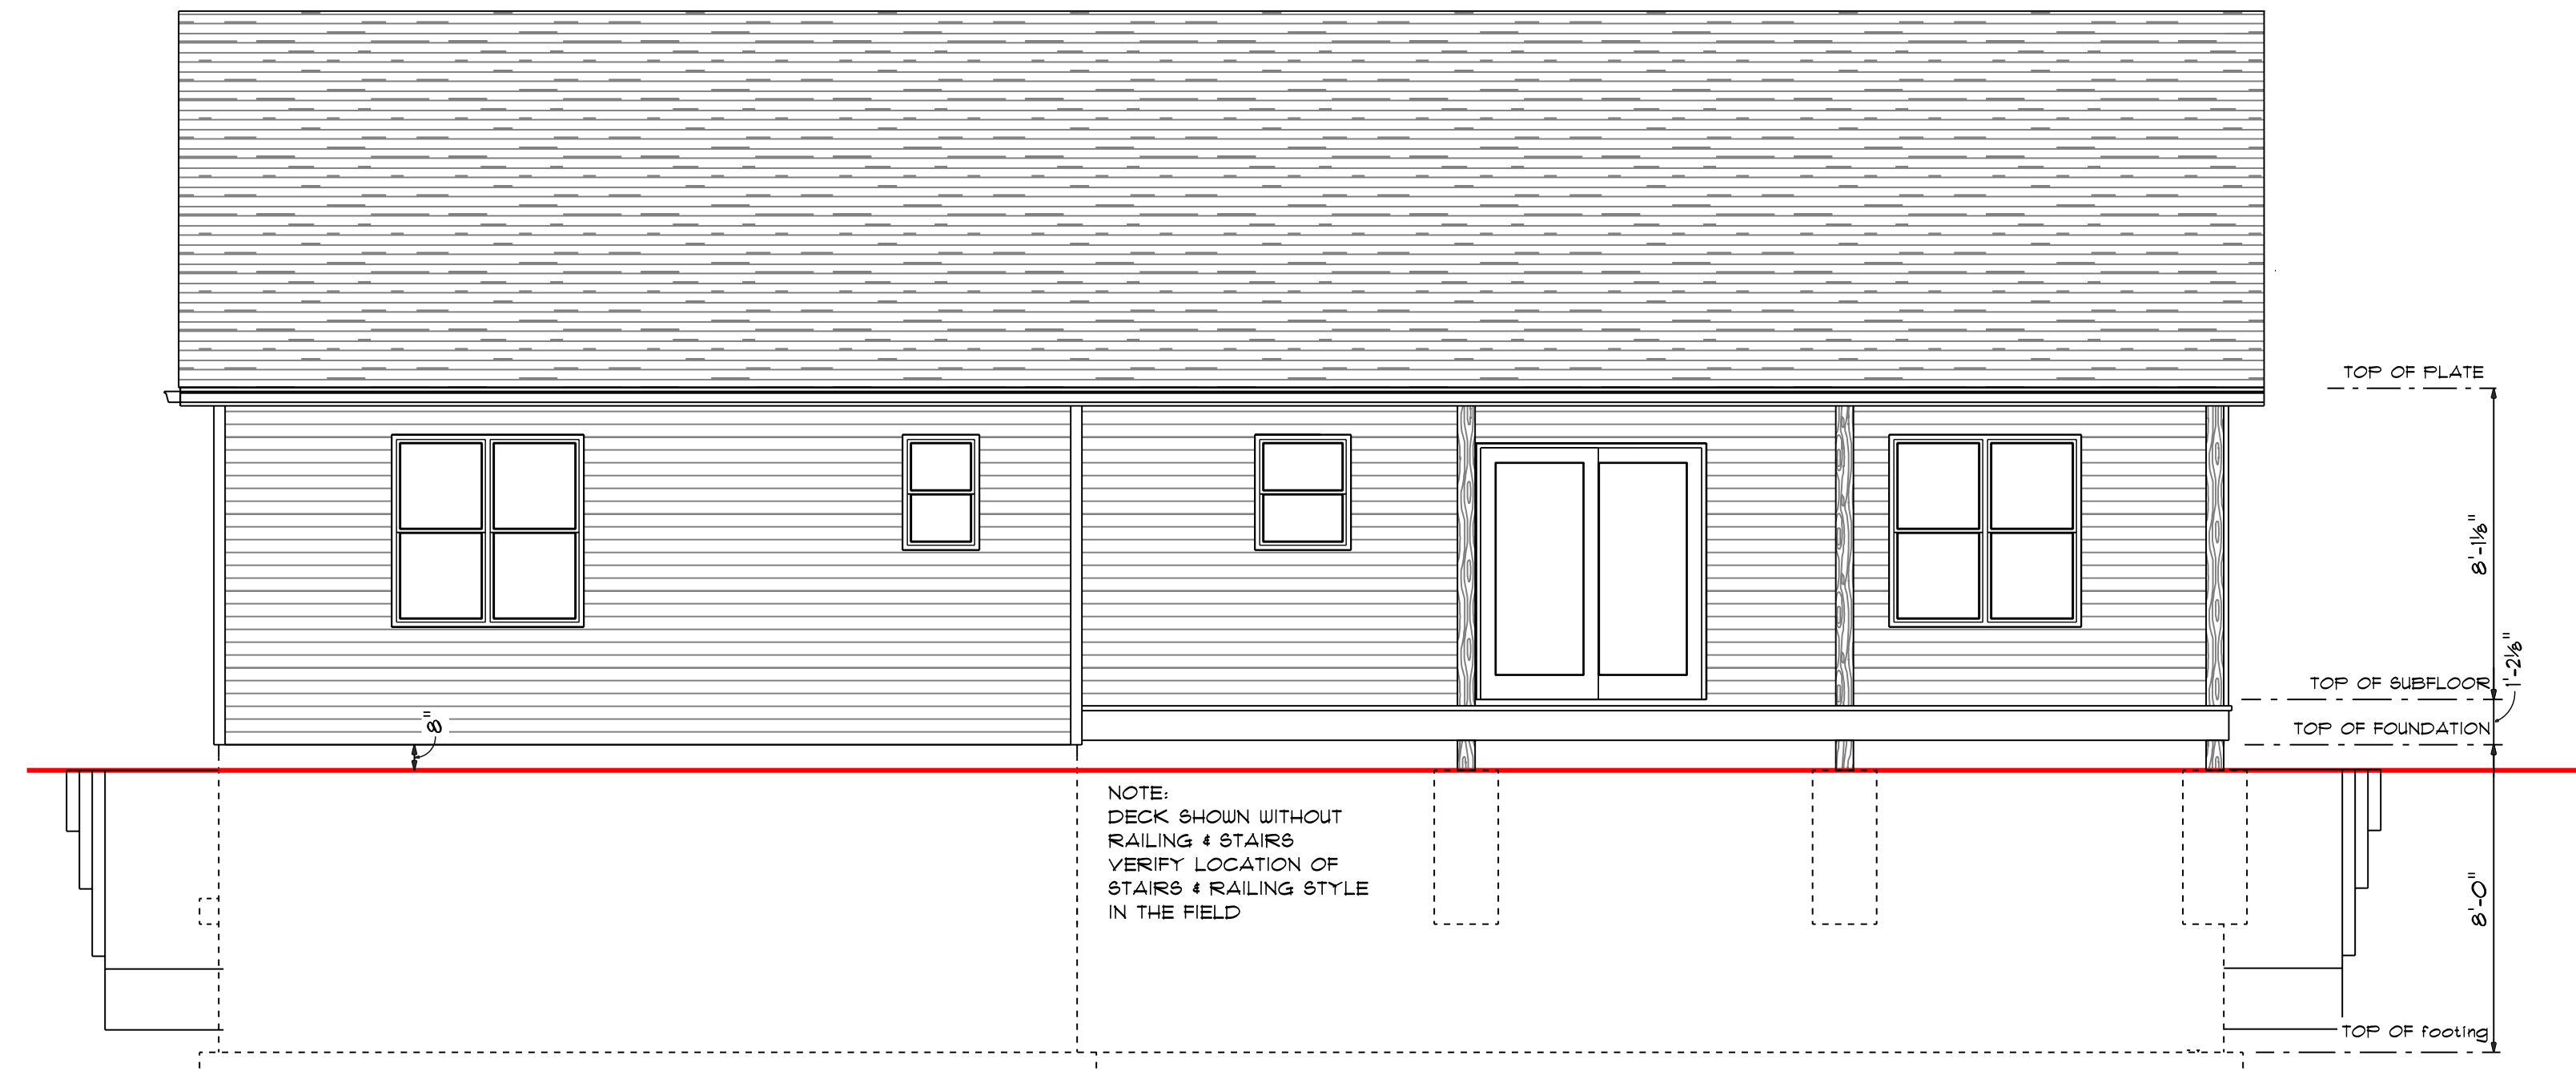

REAR ELEVATION
SCALE: 1/4" = 1'-0"

NOTE:
DECK SHOWN WITHOUT
RAILING & STAIRS
VERIFY LOCATION OF
STAIRS & RAILING STYLE
IN THE FIELD


GENERAL NOTES:

ALTHOUGH EVERY EFFORT HAS BEEN MADE IN PREPARING THE PLANS AND CHECKING THEM FOR ACCURACY, THE OWNER/CONTRACTORS FOR THIS PROJECT MUST CHECK AND VERIFY ALL DETAILS, FIELD CONDITIONS AND DIMENSIONS AND BE RESPONSIBLE FOR SAME. ZUERBL BUILDING PRODUCTS WILL NOT BE HELD LIABLE FOR THIS PROJECT. OWNER/CONTRACTORS SHALL BE RESPONSIBLE FOR ENSURING ALL CONSTRUCTION IS IN ACCORDANCE WITH ALL STATE AND LOCAL CODES.


ALL STRUCTURAL NOTATIONS ARE FOR REFERENCE ONLY AND ARE THE RESPONSIBILITY OF THE OWNER/CONTRACTOR TO VERIFY ALL STRUCTURAL ENGINEERING TO MEET ALL STATE AND LOCAL CODES AND IS APPROVED BY THE STATE INSPECTOR AND STRUCTURAL ENGINEER

ALL EXTERIOR DIMENSIONS ARE TO FACE OF MASONRY OR STUD. ALL INTERIOR DIMENSIONS ARE TO FACE OF STUD. WINDOW SIZES ARE FOR REFERENCE ONLY. OWNER/ CONTRACTOR TO VERIFY MANUFACTURER AND SIZE TO MEET ALL CODE REQUIREMENTS: INCLUDING EGRESS, LIGHT AND VENTILATION.


UPON FULL PAYMENT, OWNERSHIP OF THE FINAL PLAN SET, INCLUDING ALL COPYRIGHTS, TRANSFERS EXCLUSIVELY TO THE UNDERSIGNED. ZUERBL BUILDING PRODUCTS & DESIGN CENTER RETAINS NO RIGHTS THEREAFTER.

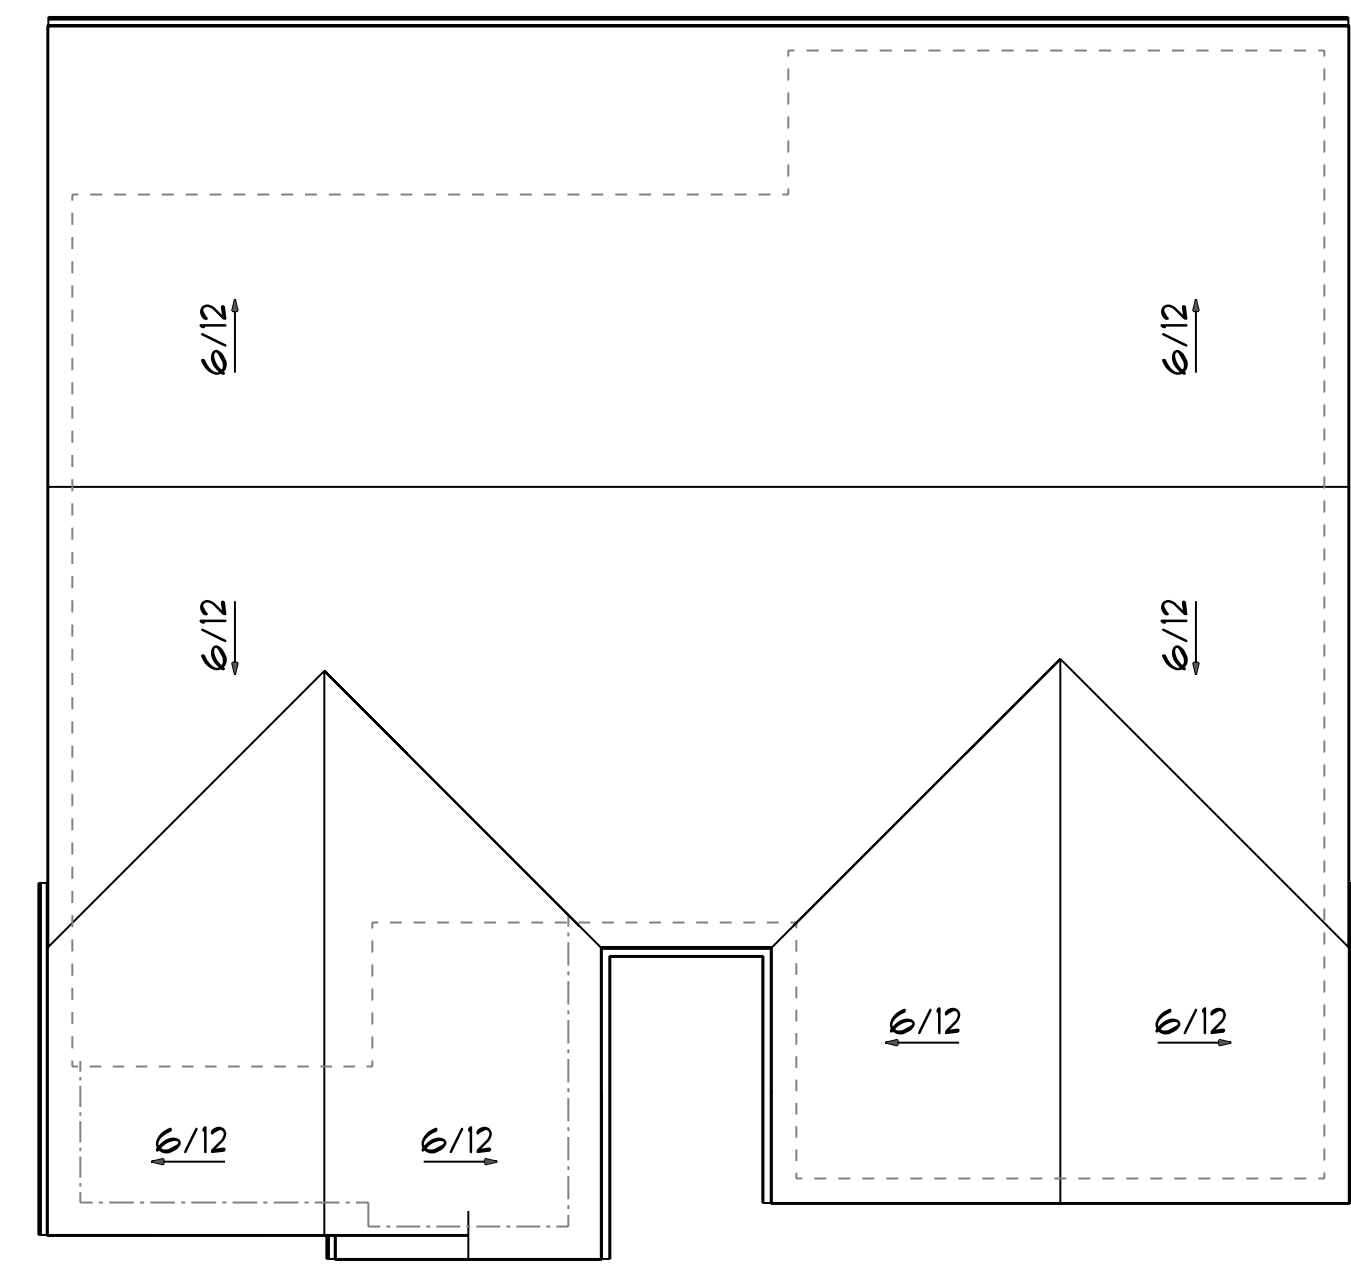

TOP ELEVATION
SCALE: 1/8" = 1'-0"

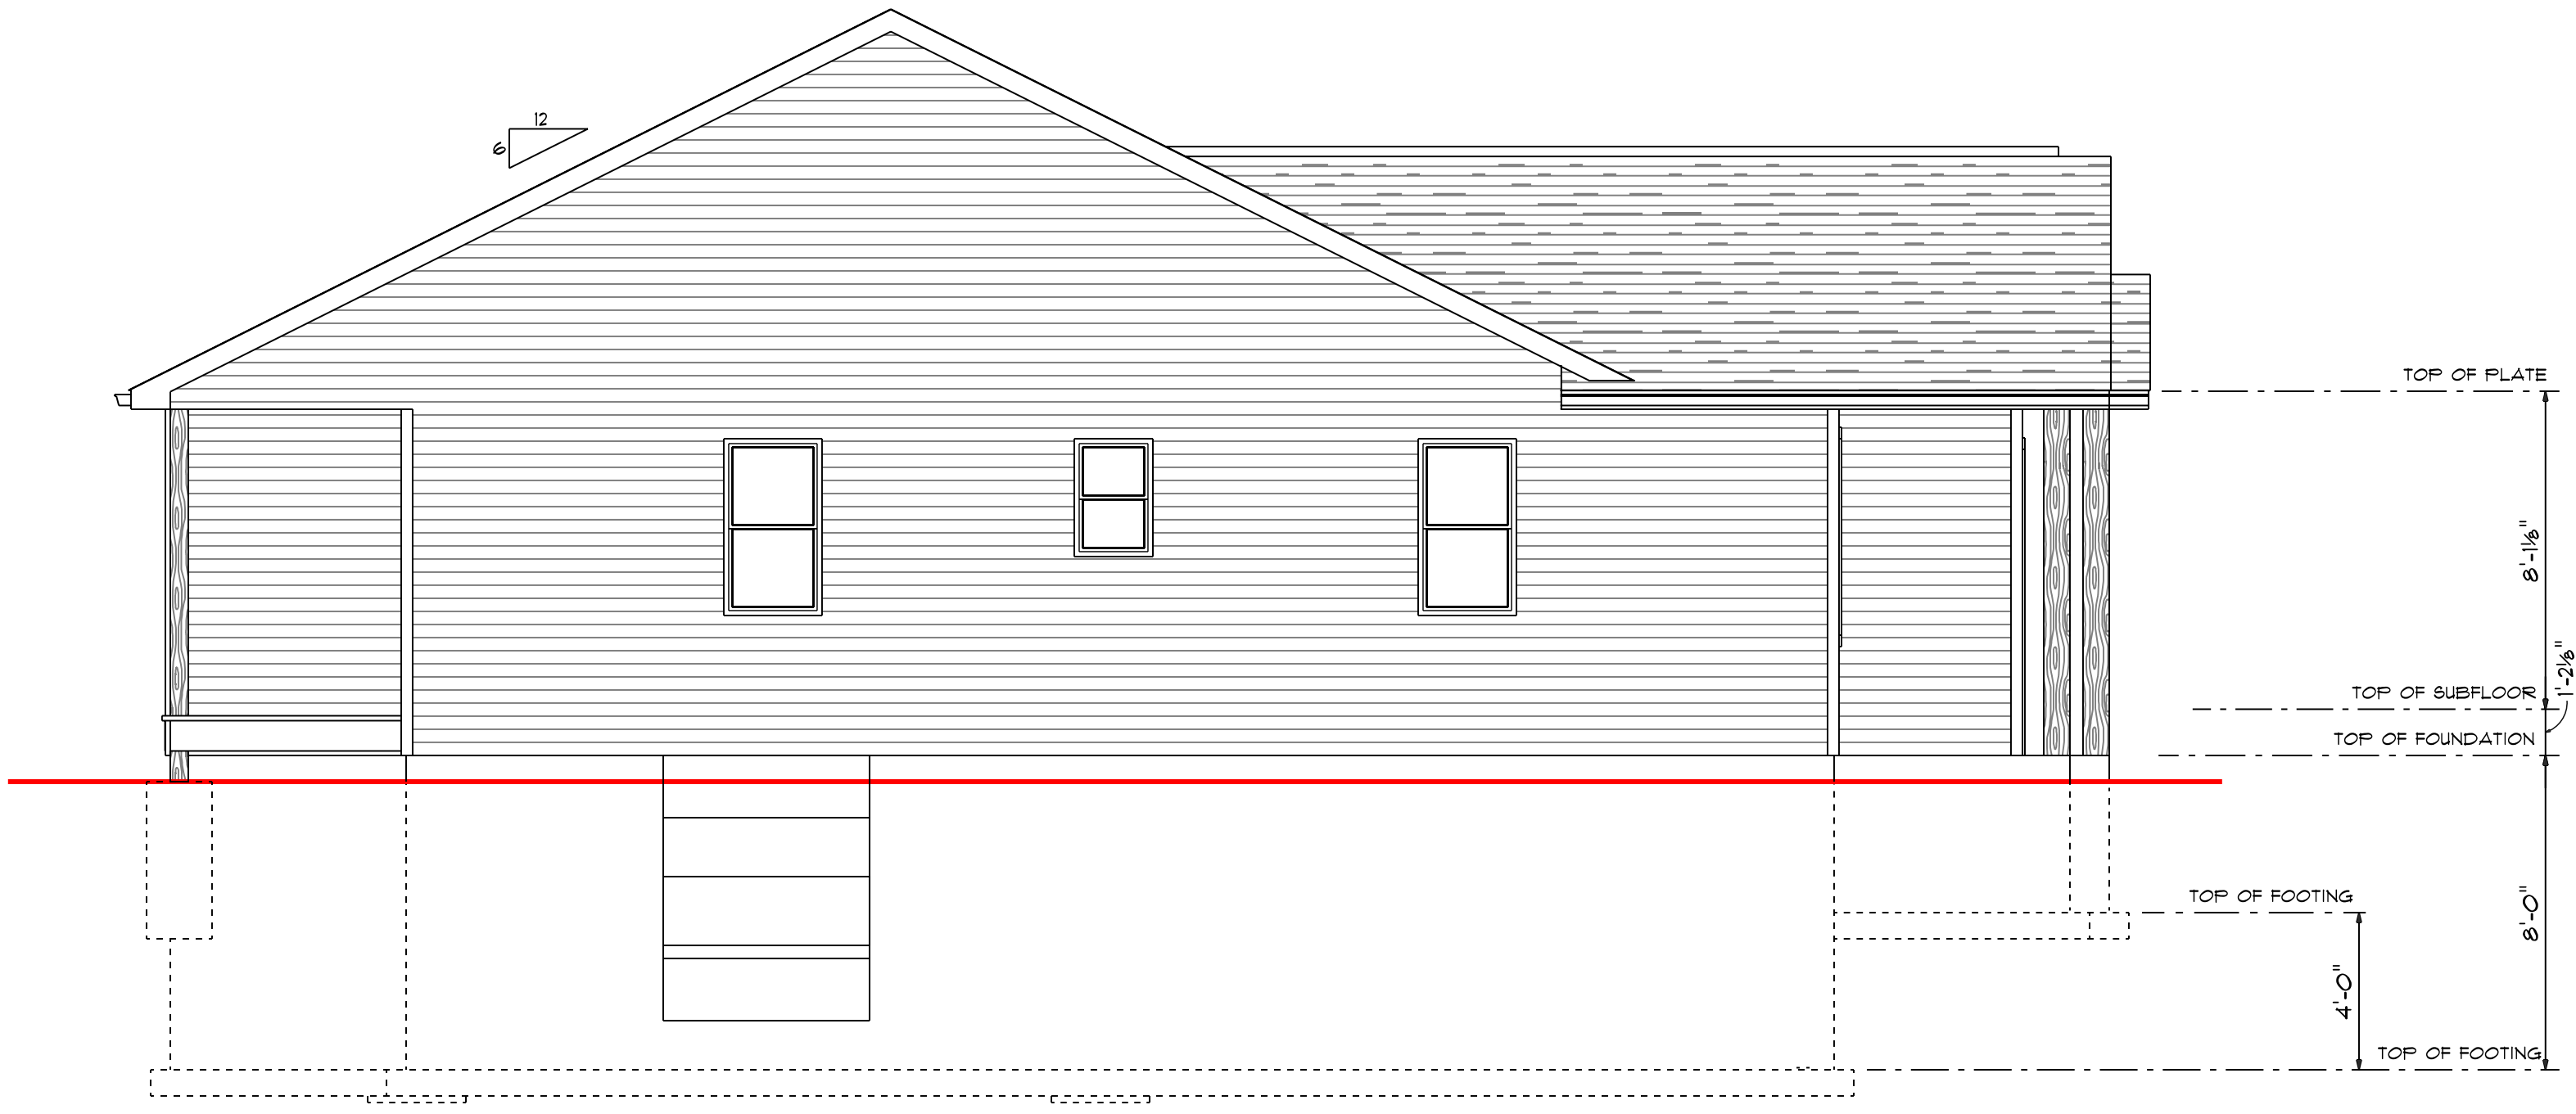

LEFT ELEVATION
SCALE: 1/4" = 1'-0"

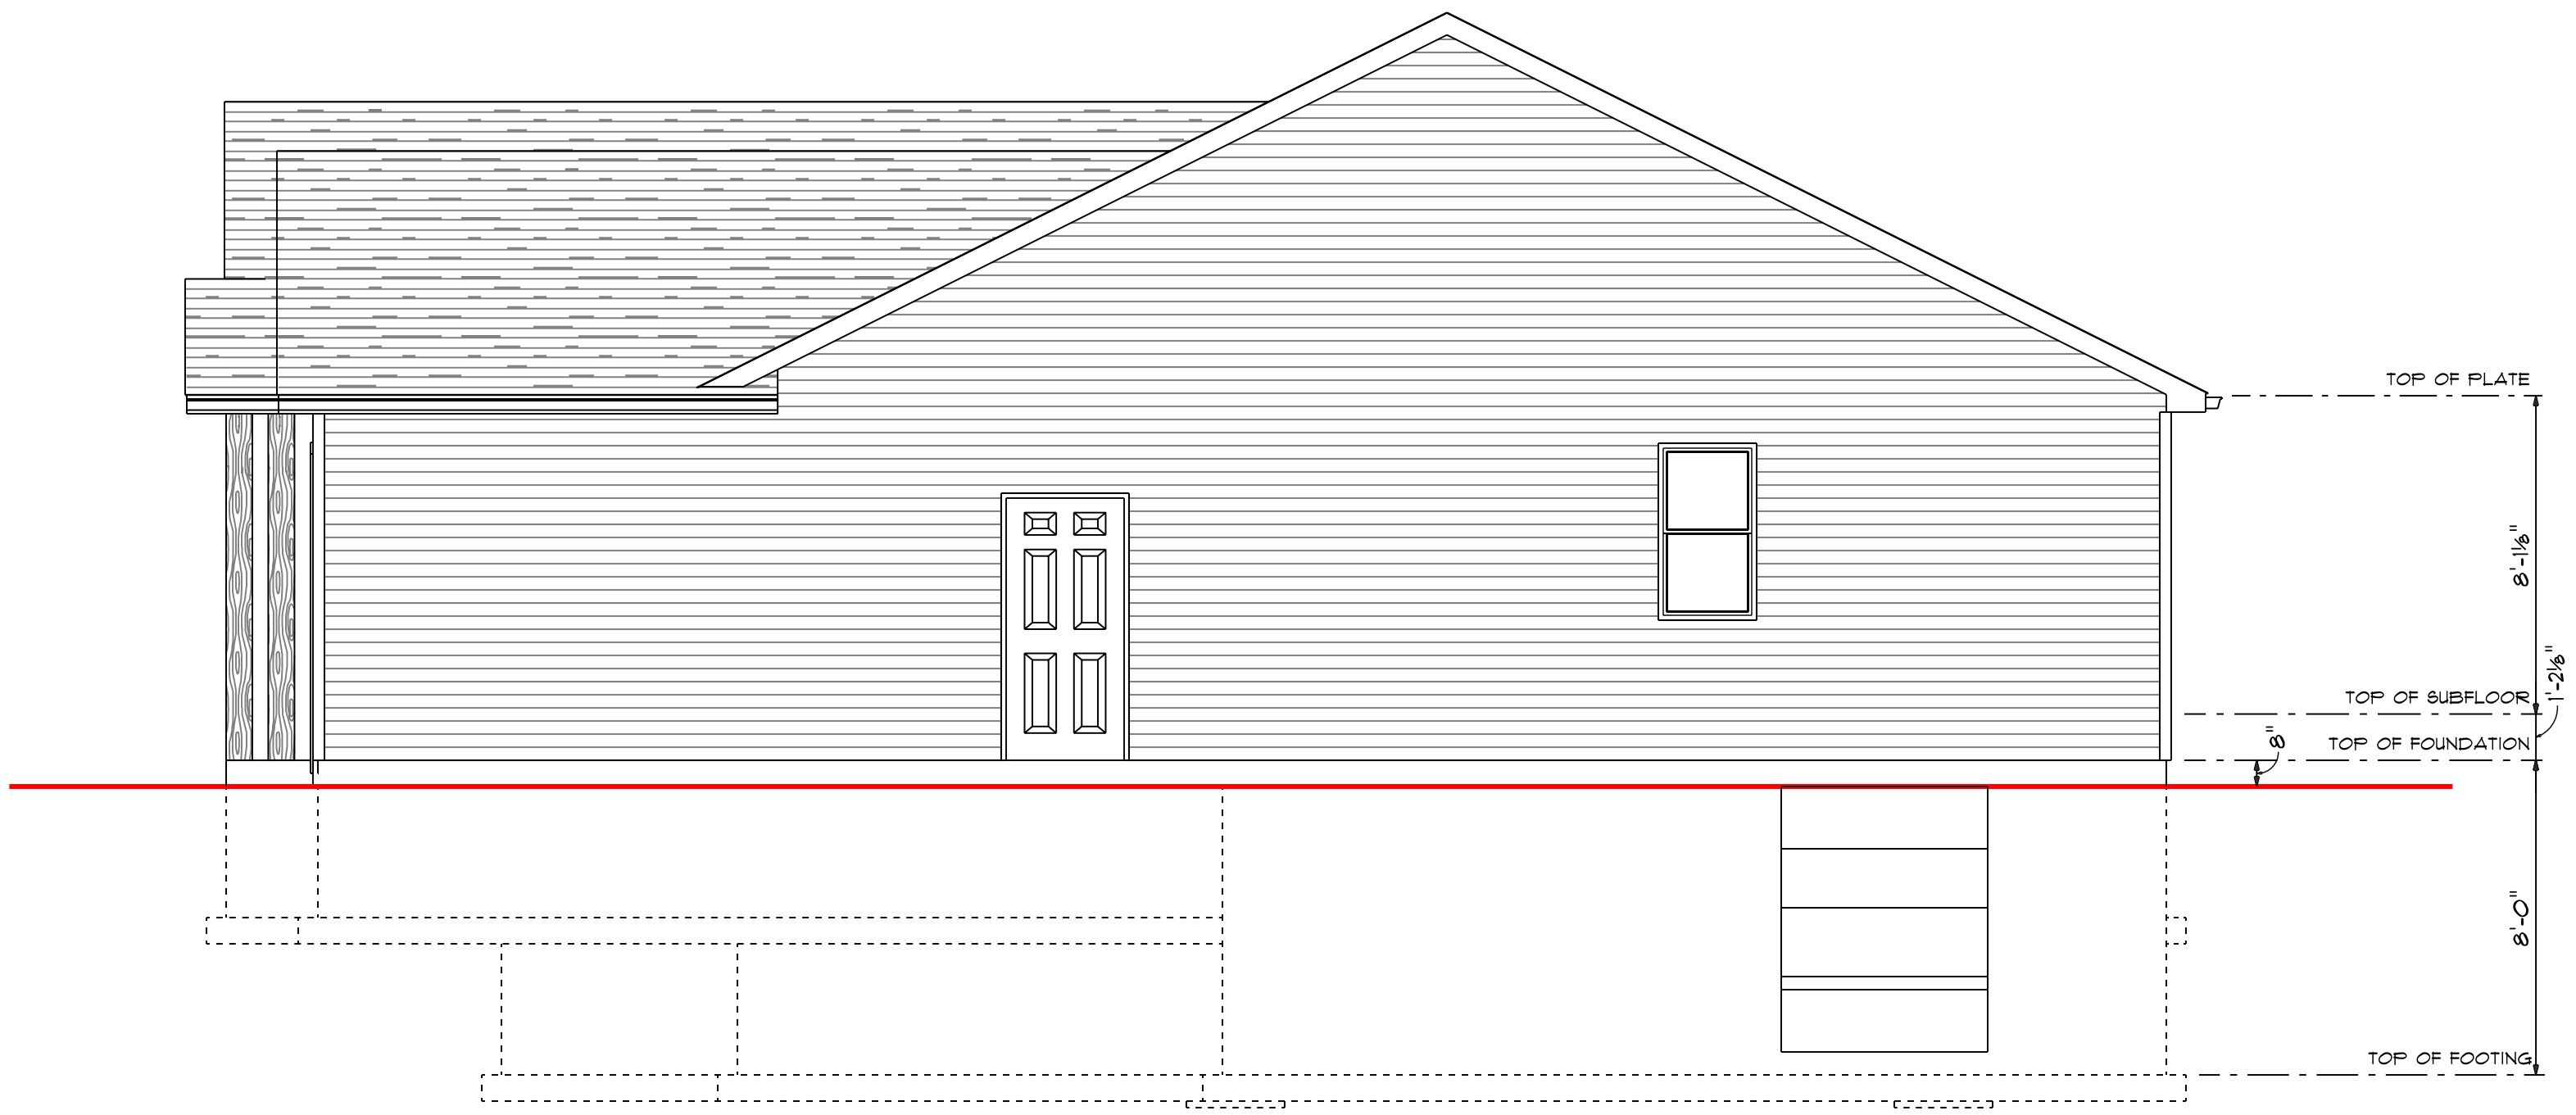





RIGHT ELEVATION
SCALE: 1/4" = 1'-0"



VALIDO HOMES

107 CAYUSE CT
PALMYRA 2 CAR


ZULERN
BUILDING PRODUCTS & DESIGN CENTER
DRAWING NUMBER
3 OF 5
JOB #2644

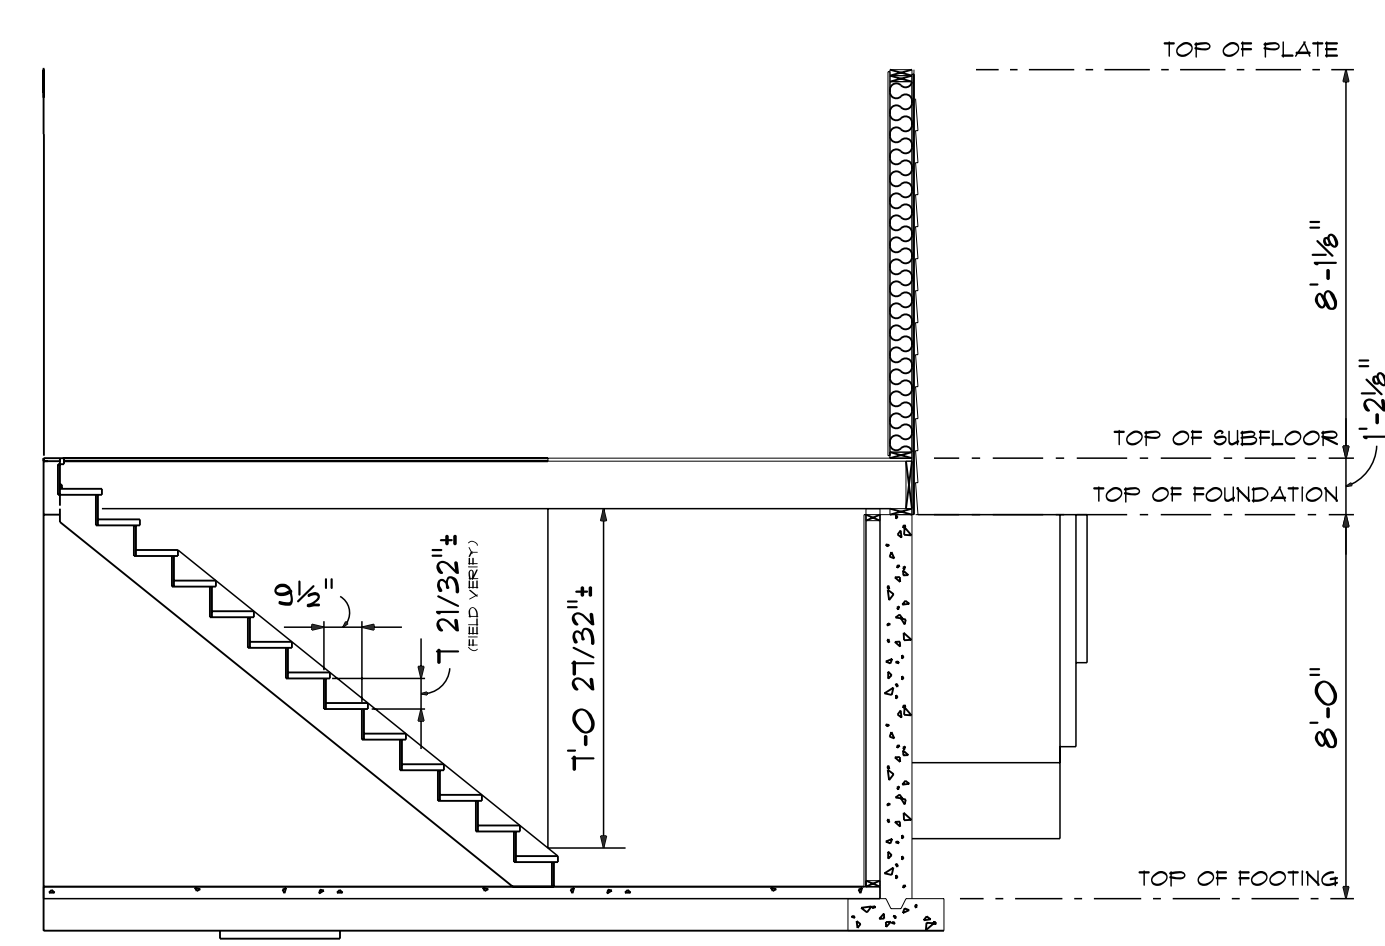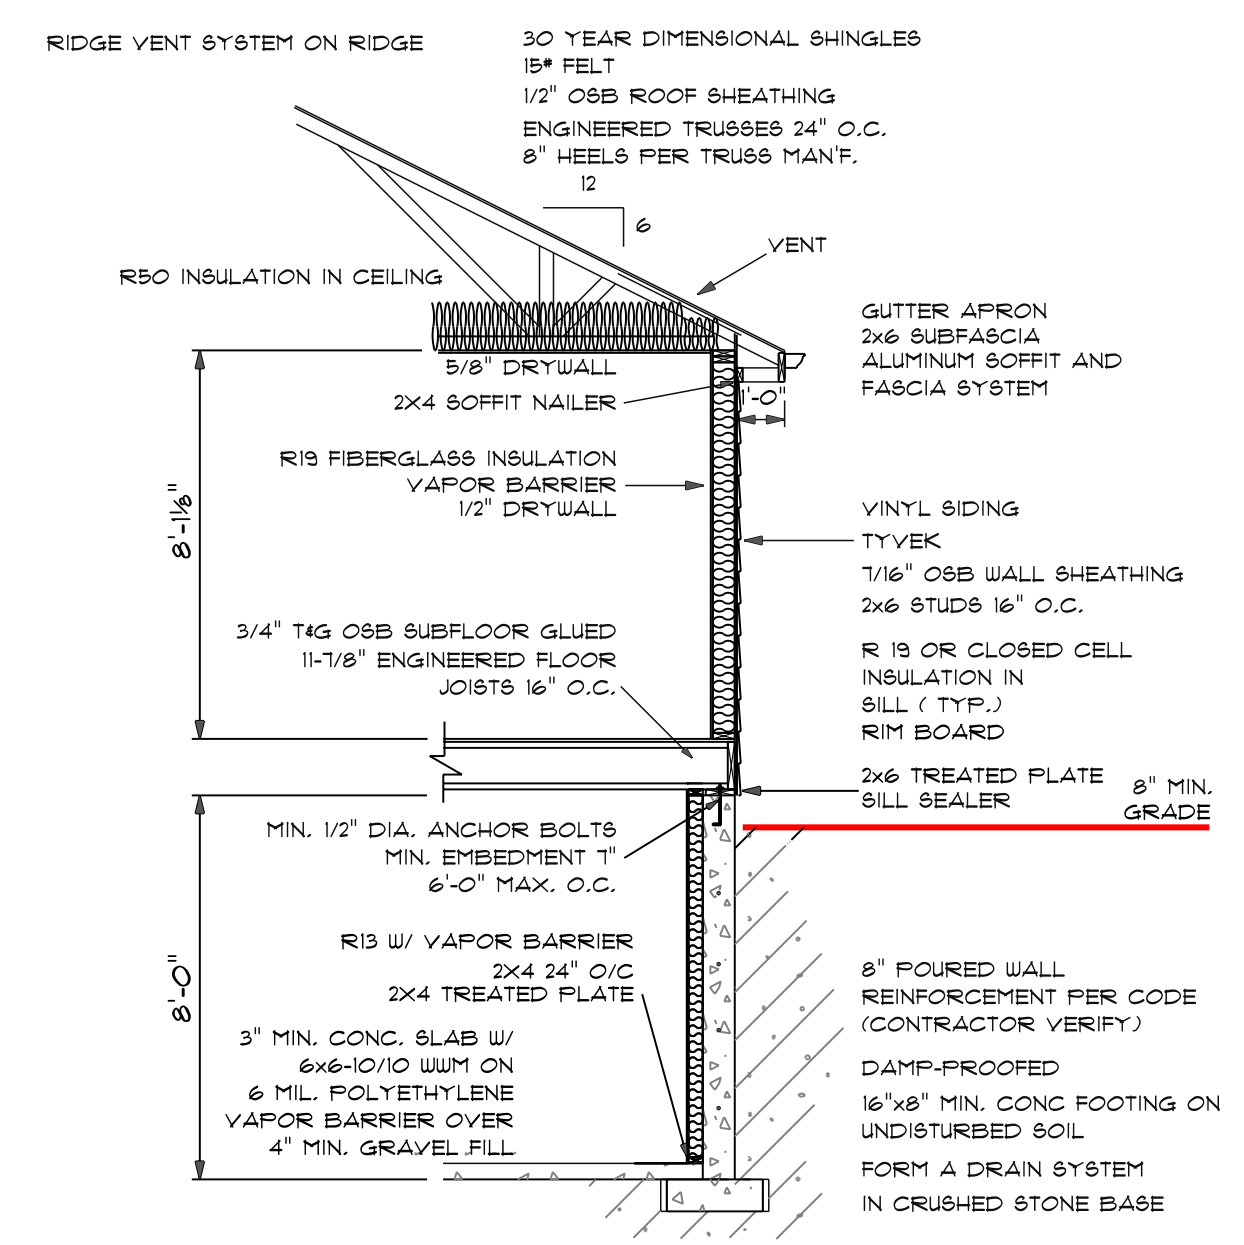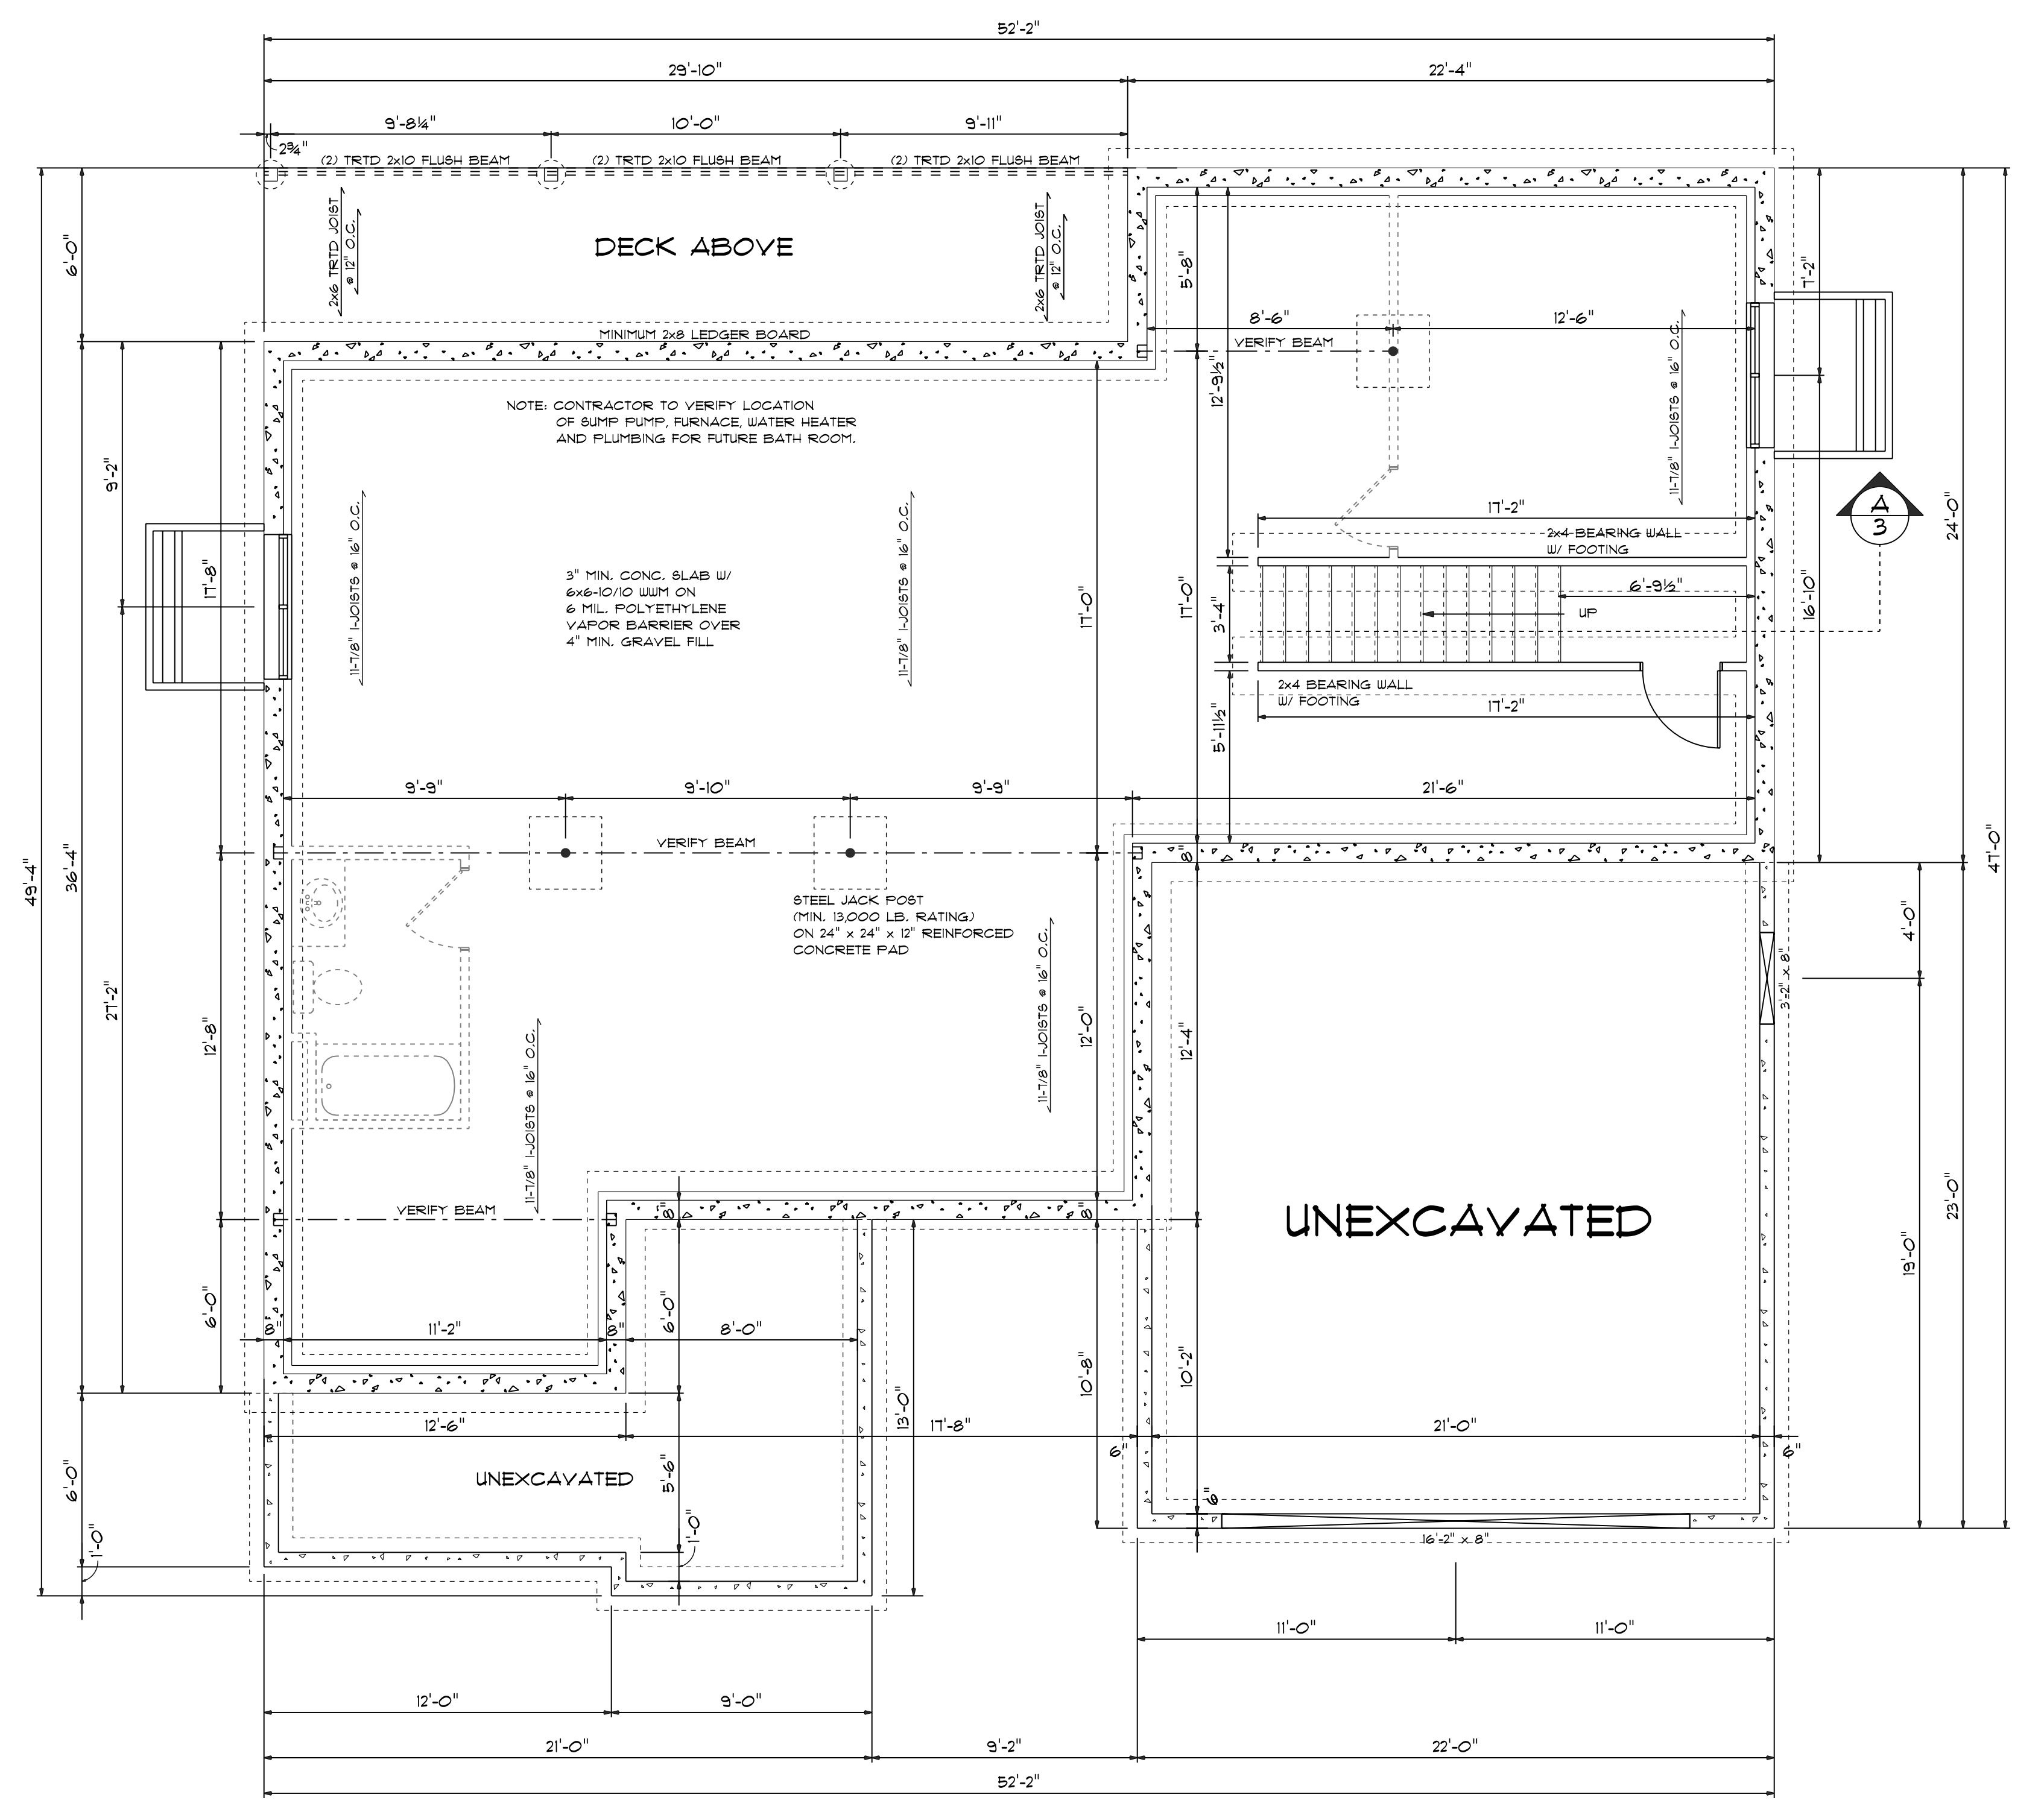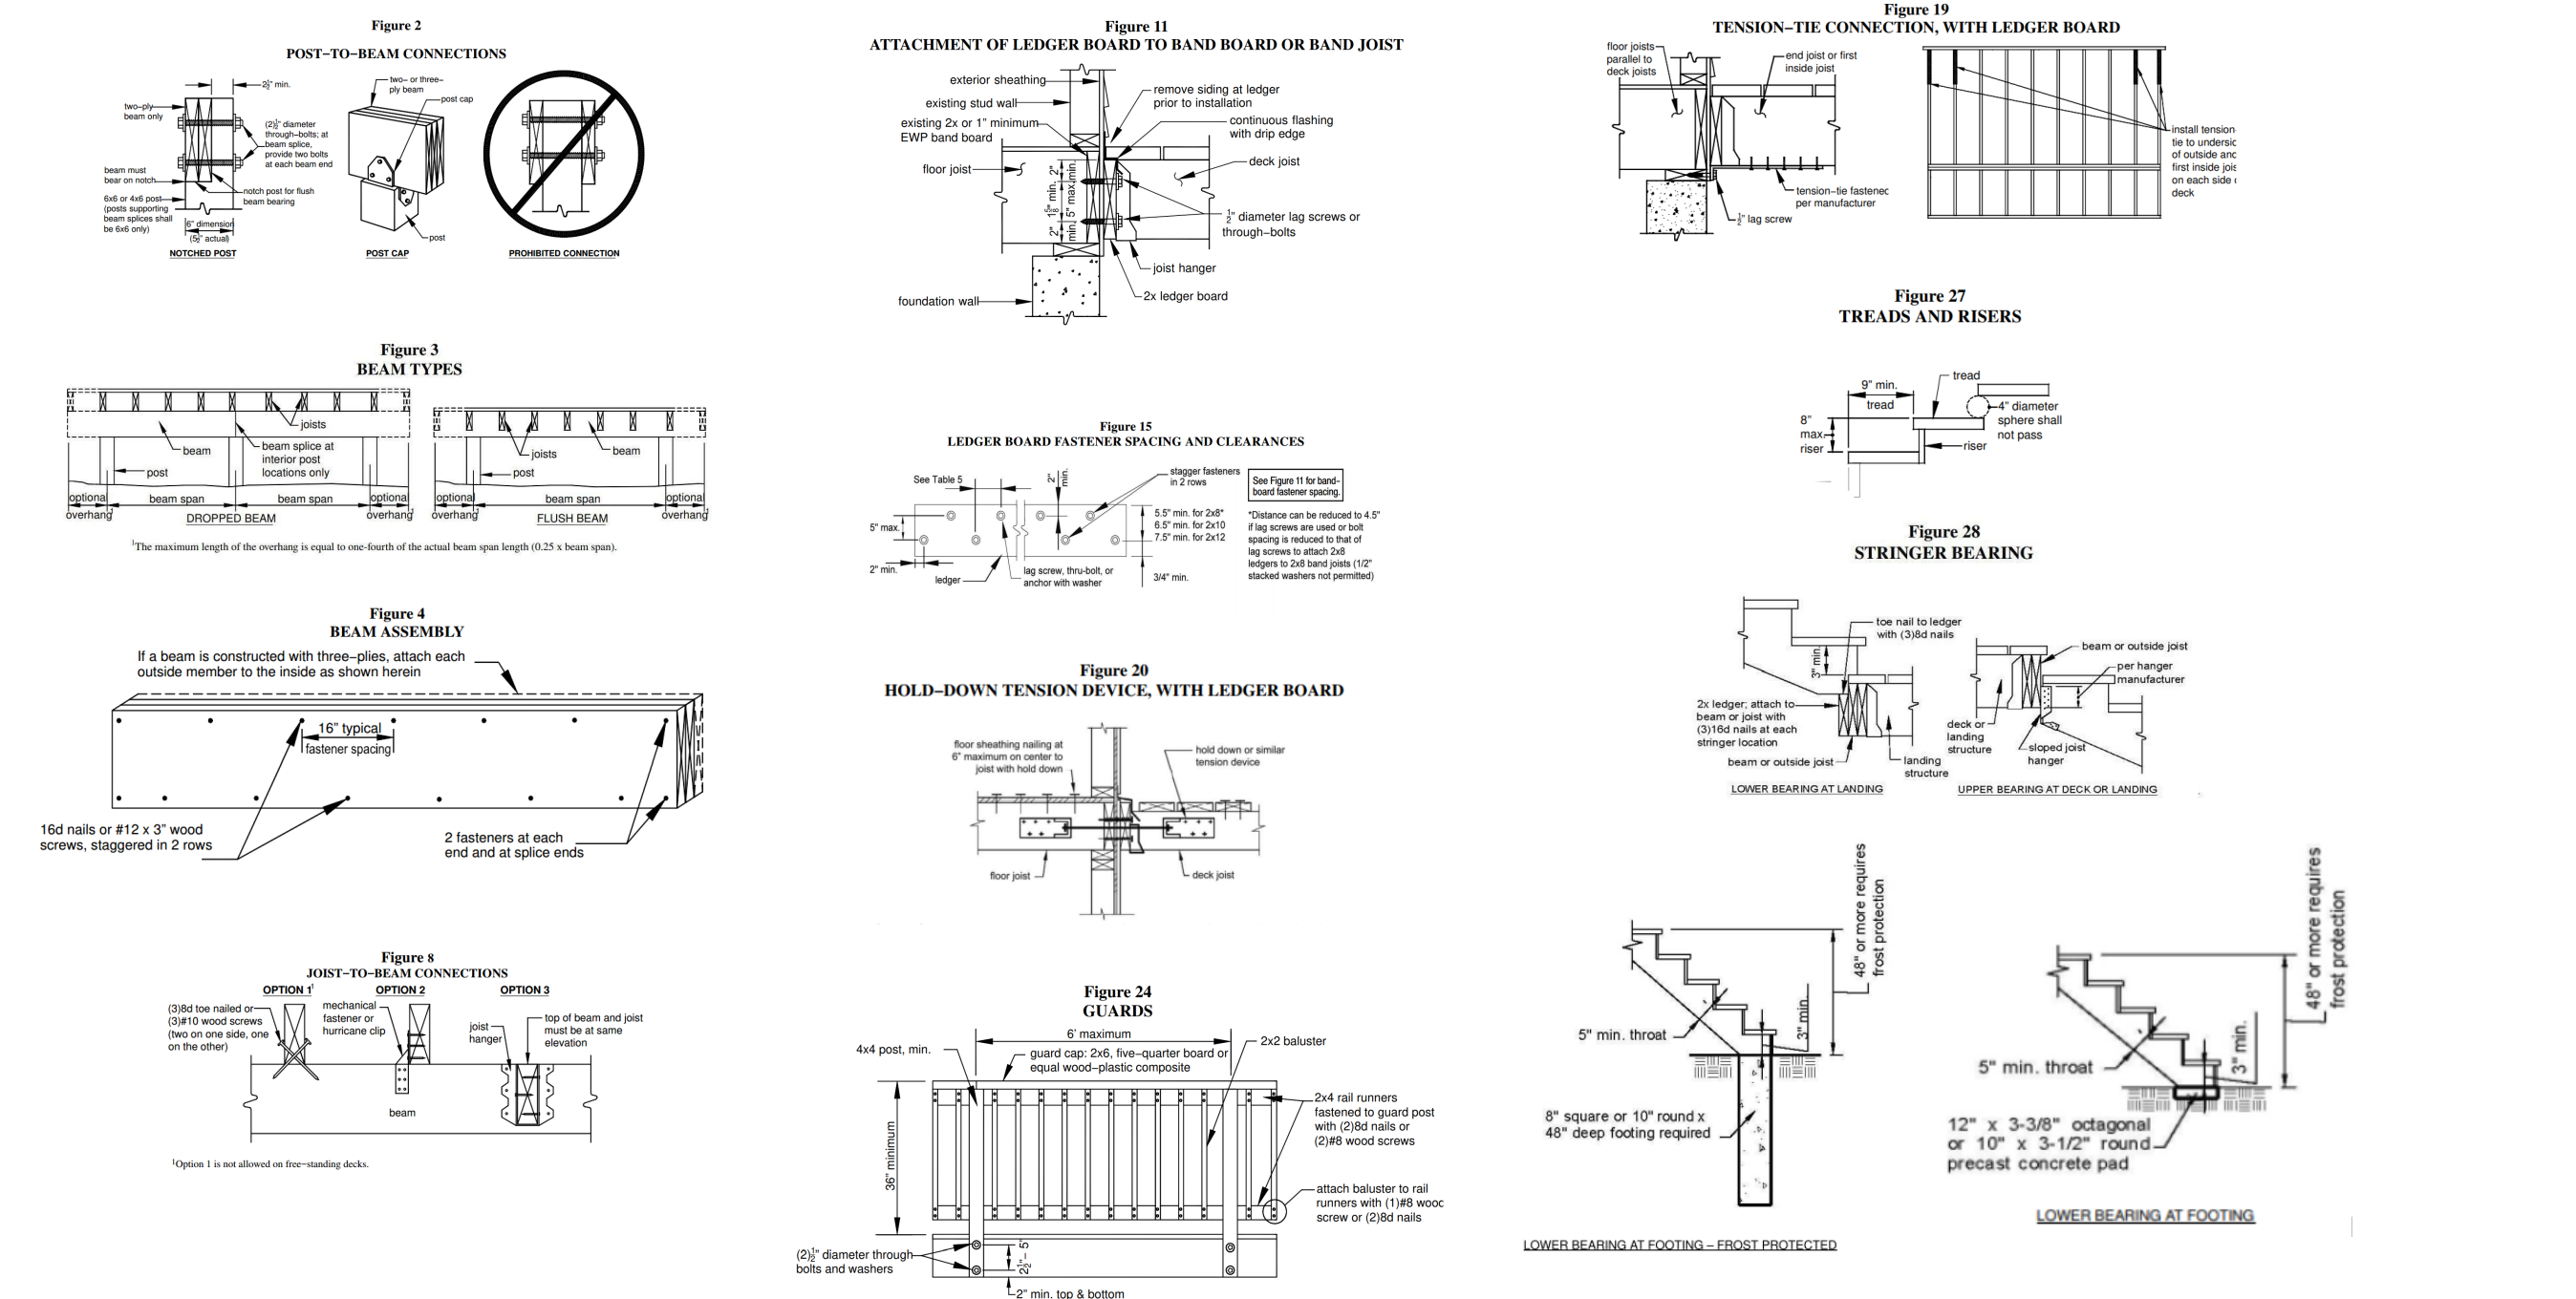

TYPICAL WALL SECTION
SCALE: 1/4" = 1'-0"

CROSS SECTION A
SCALE: 1/4" = 1'-0"

FOUNDATION
SCALE: 1/4" = 1'-0"

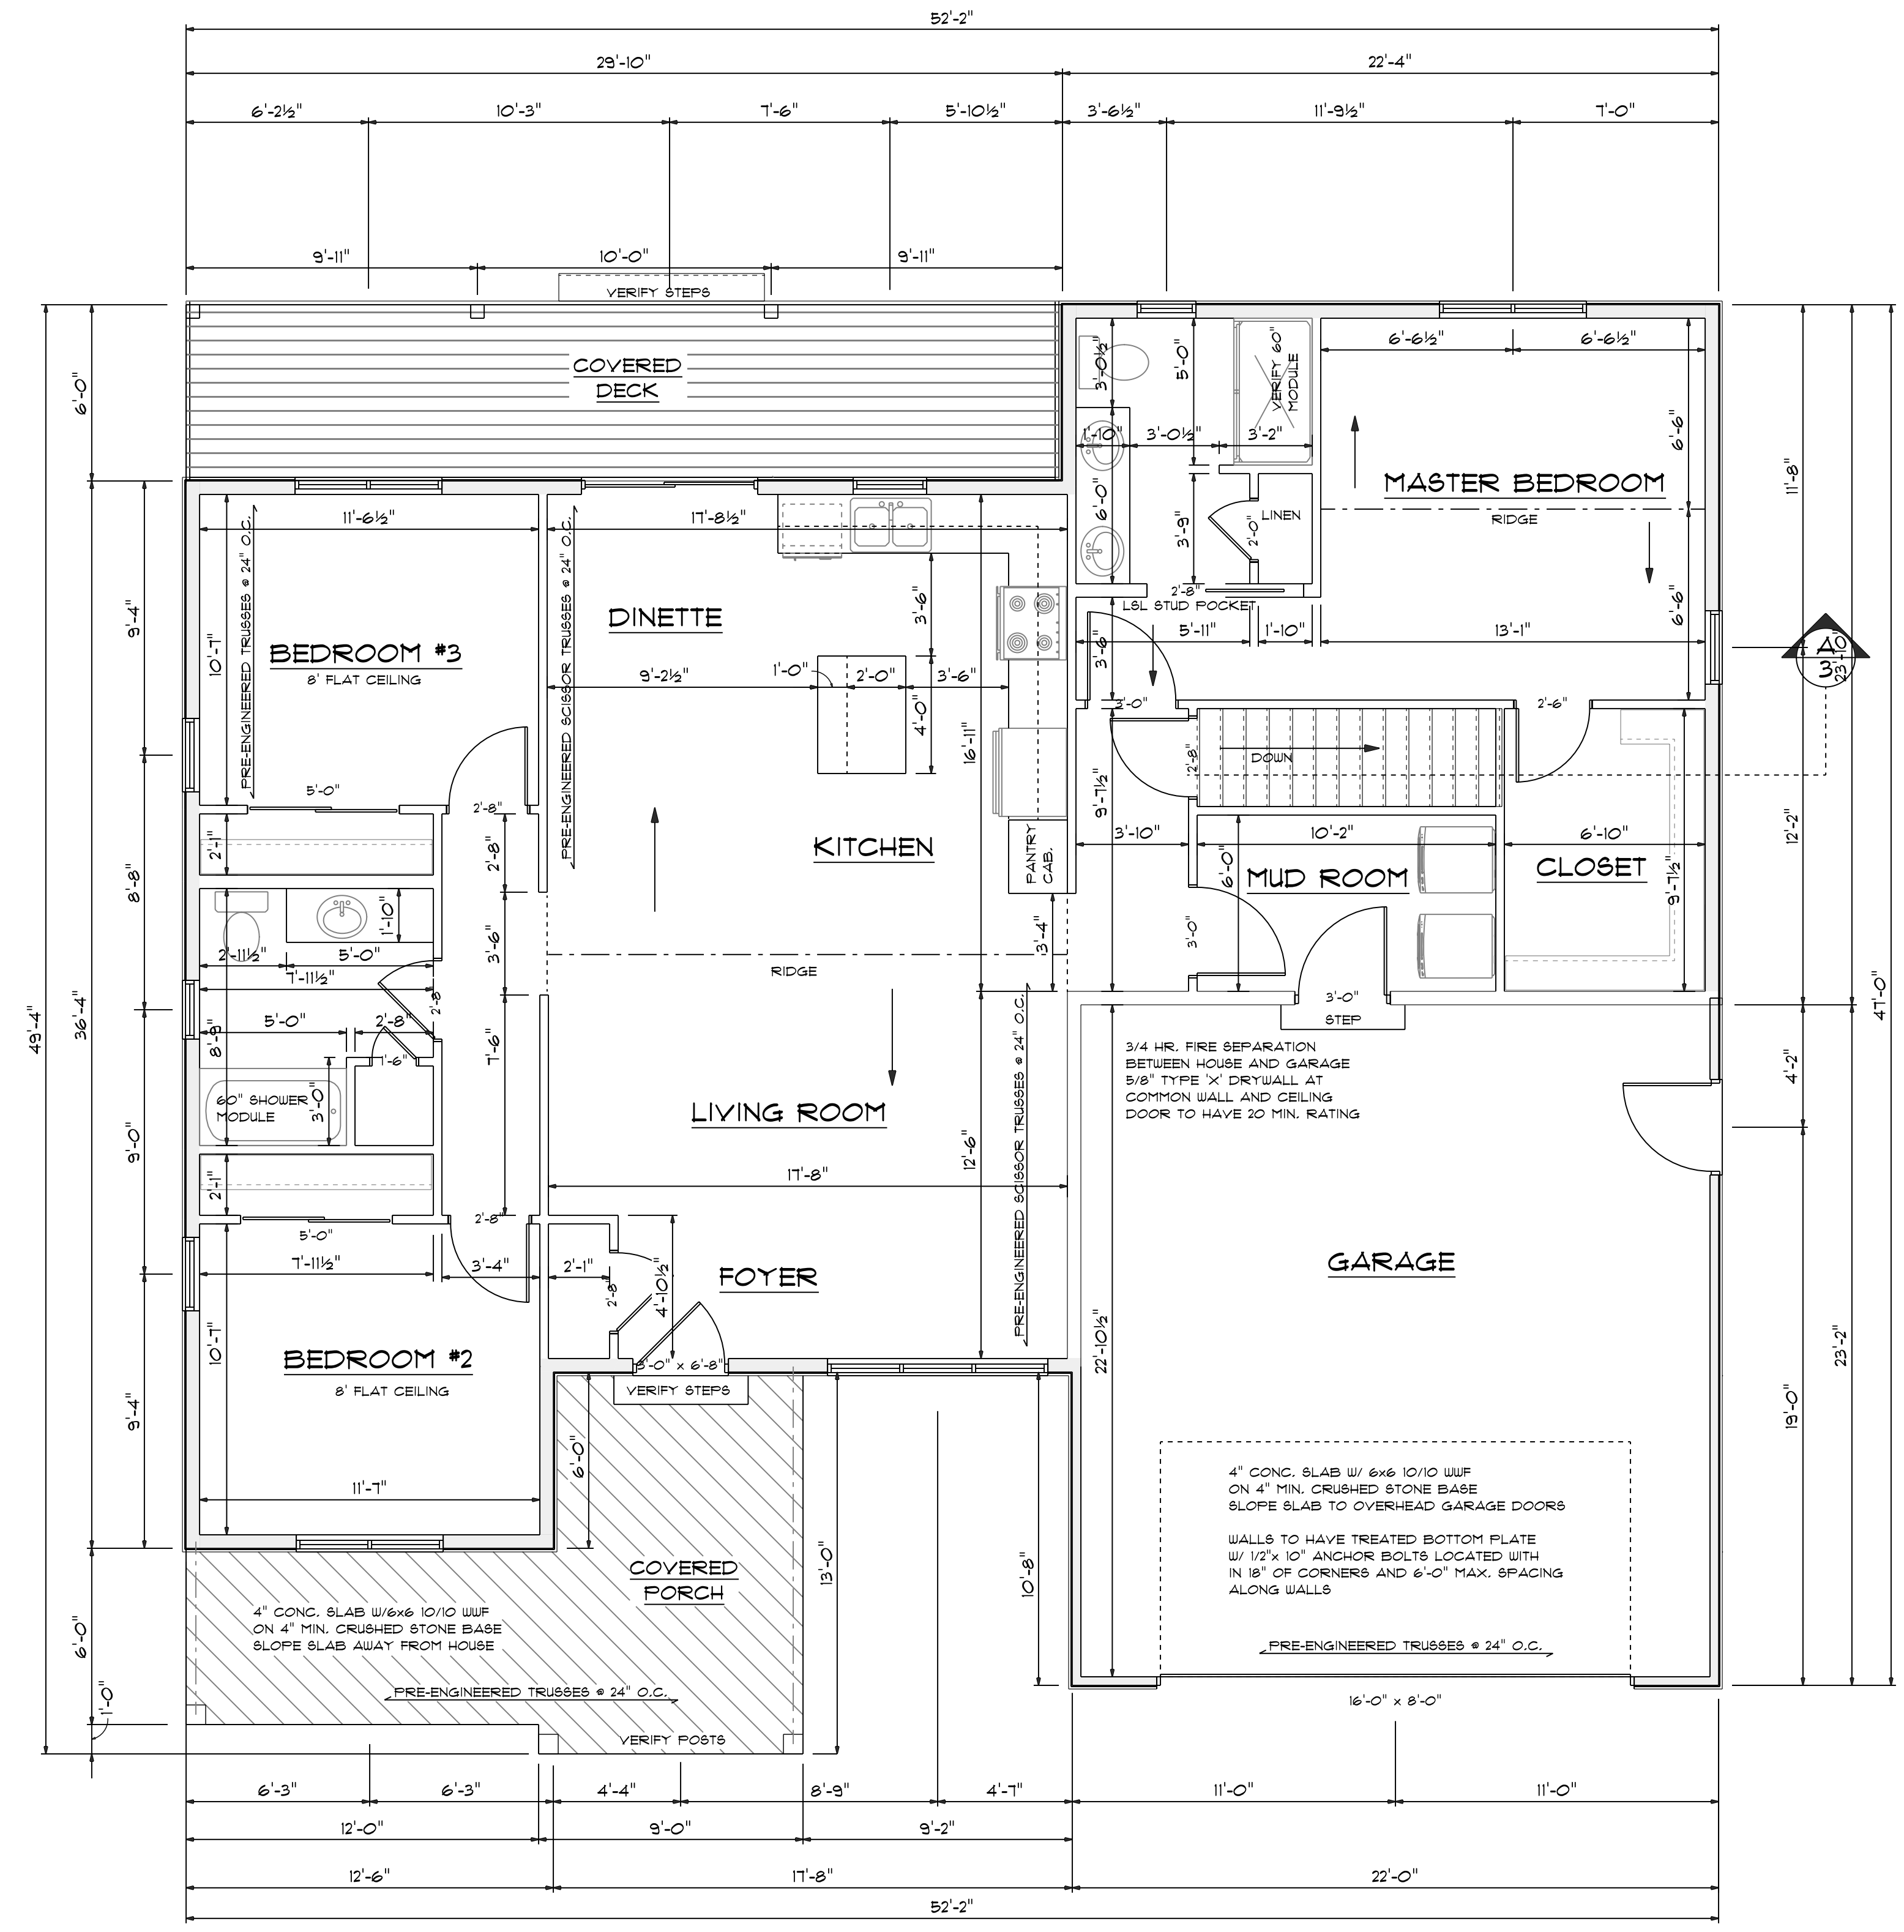

FLOOR PLAN
SCALE: 1/4" = 1'-0"
1520 SQ. FT.

13-24 R11
Printing: April 10, 2026

